
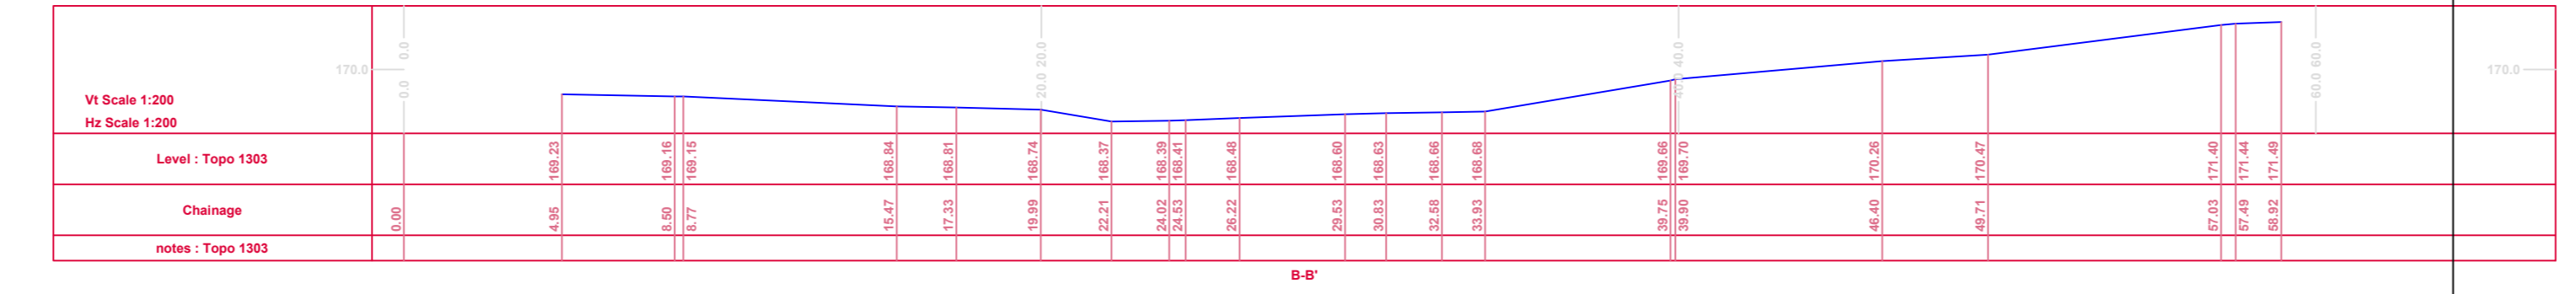


Pond
591

592


EXISTING TOPOGRAPHY
SITE SECTIONS

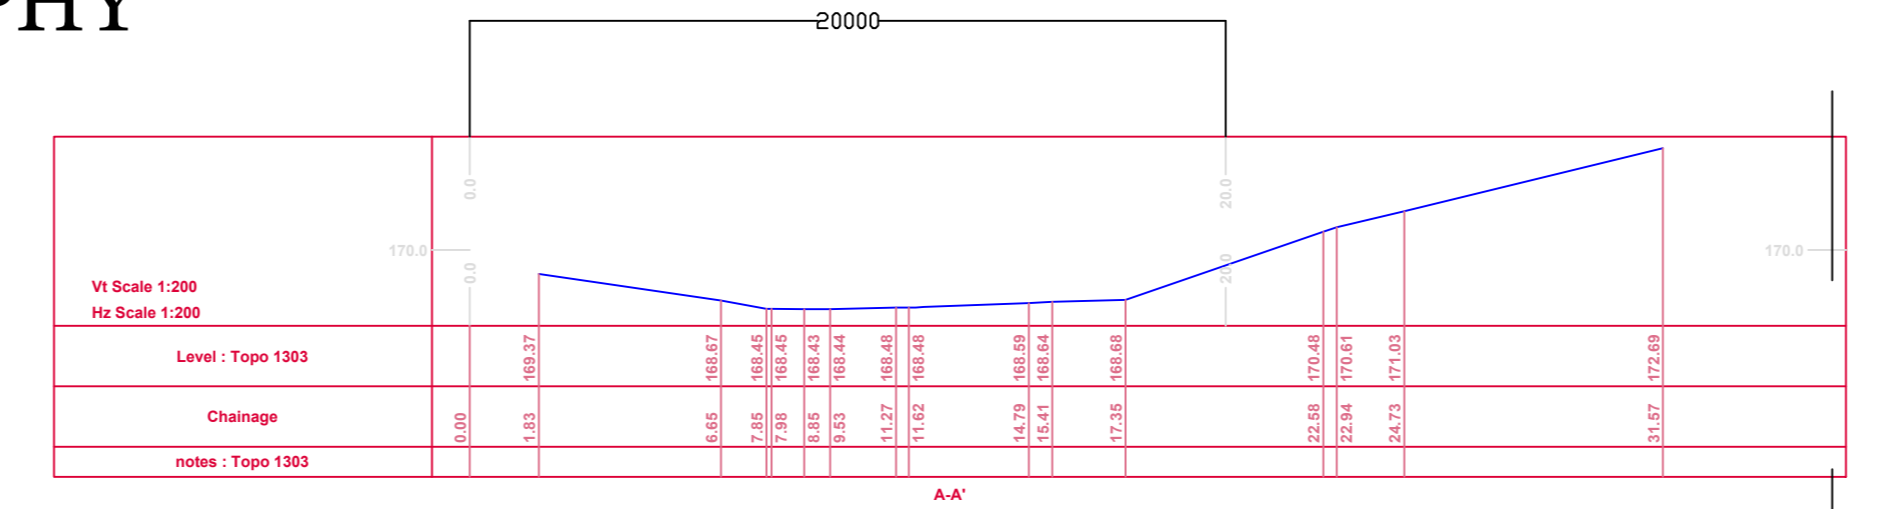

EXISTING SITE PLAN

PROPOSED SITE PLAN

423

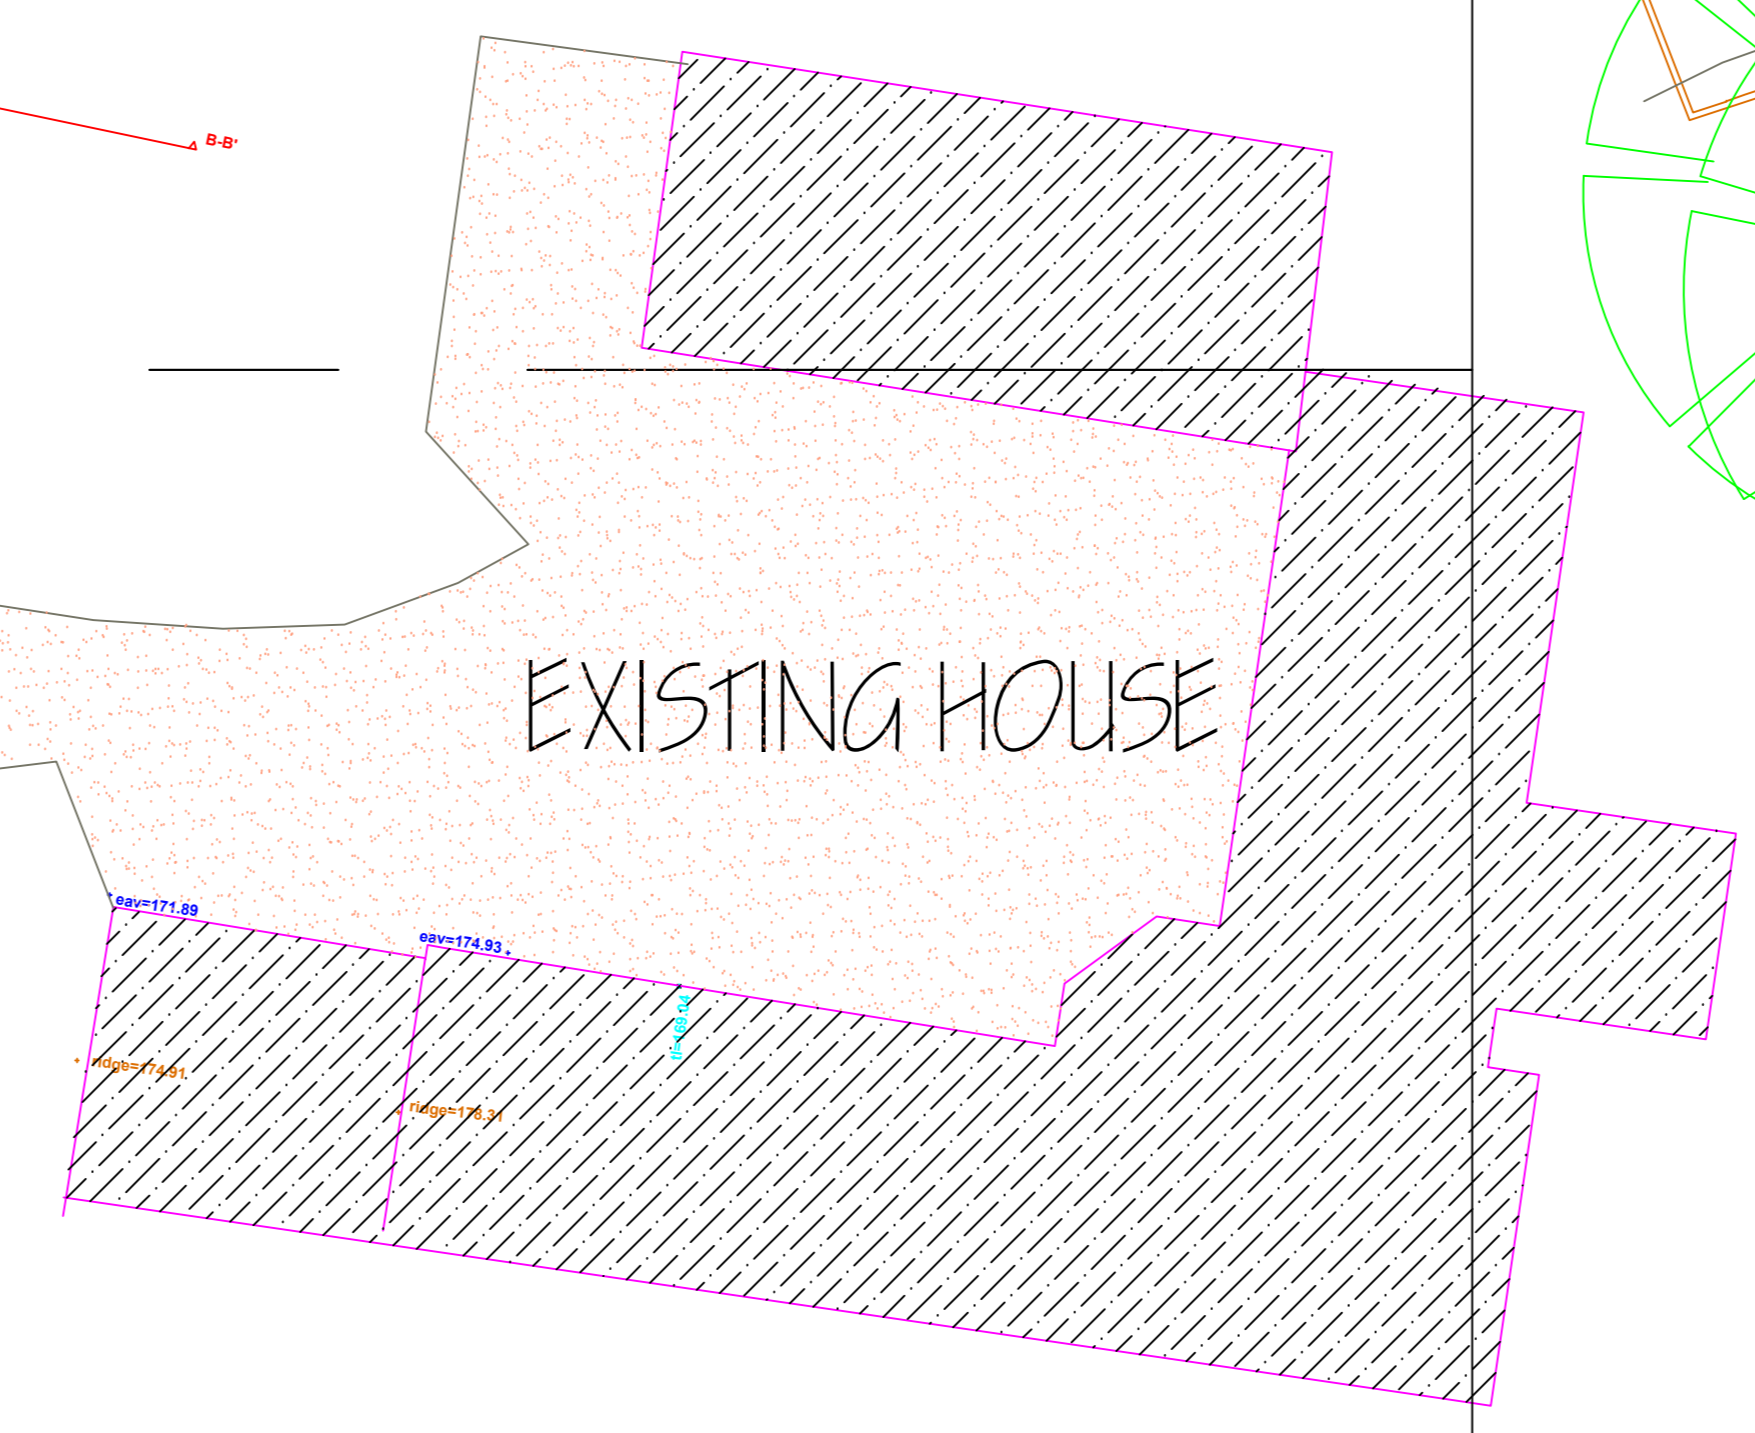

EXISTING HOUSE

SP 701			
Code	Existing	Proposed	Height
N1	100.00	100.00	100.00
N2	100.00	100.00	100.00
N3	100.00	100.00	100.00

591

592

Drawn By SPG/LC	Date 10/05/2019	Scale 1:200	Drawing Status Sketch / Comment Tender	Construction Building Regulation
Simon Gillespie Associates RIBA CHARTERED ARCHITECT 25, WEST CLIFF, PRESTON PR1 8HX Telephone: +44 (0)772 500849 Email: sgpa@sgpa.co.uk WWW.SIMONGILLESPIE.CO.UK			EXISTING & PROPOSED SITE PLAN & TOPO SECTIONS BLACKSTICKS FARM PR3 2WL Drawing No.: .775 PL01	