




THIS DRAWING IS THE PROPERTY OF NORTH WEST DESIGN COLLECTIVE. COPYRIGHT IS RESERVED BY THEM AND THE DRAWING IS ISSUED ON CONDITION THAT IT IS NOT COPIED EITHER WHOLLY OR IN PART WITHOUT THE CONSENT IN WRITING OF NORTH WEST DESIGN COLLECTIVE.

DIMENSIONS SHOULD NOT BE SCALED. ALL DIMENSIONS TO BE CHECKED ON SITE BY THE CONTRACTOR BEFORE COMMENCEMENT OF THE RELEVANT PART OF THE WORK




THIS DRAWINGS HAS BEEN DRAWN FROM OTHERS SURVEY DRAWINGS. NWDC CAN NOT BE RESPONSIBLE FOR THE DIMENSIONS ON THIS DRAWING

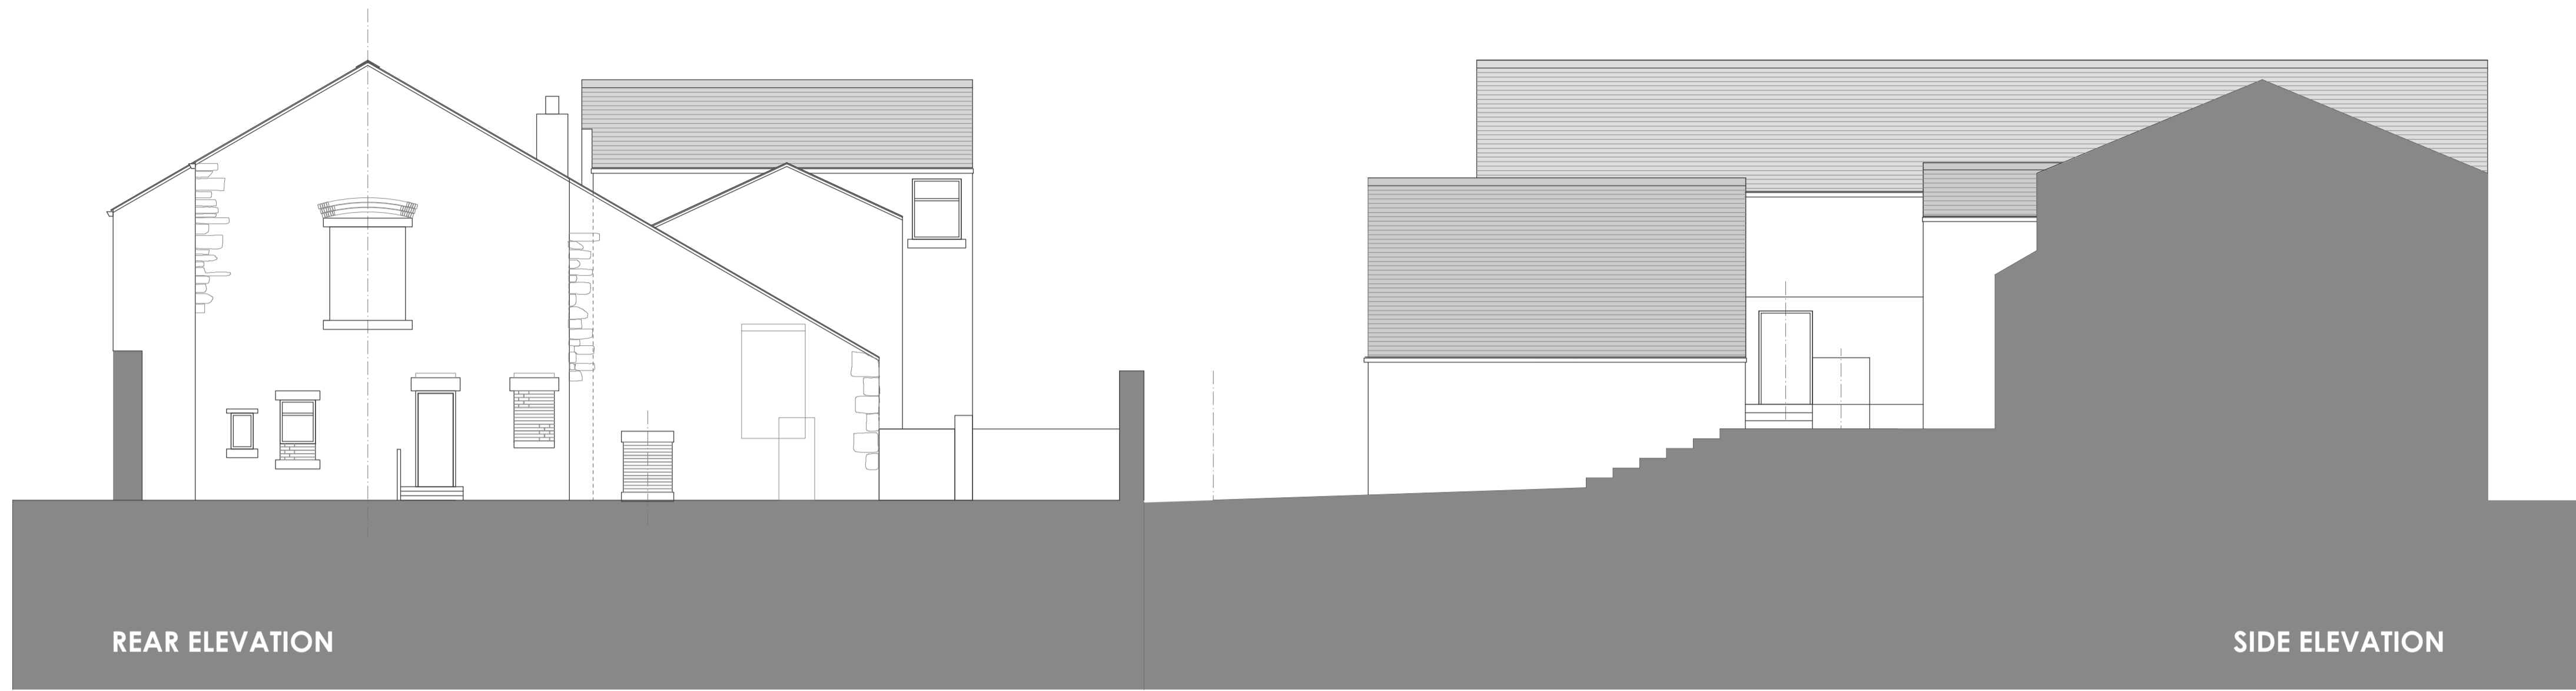

REAR ELEVATION

SIDE ELEVATION

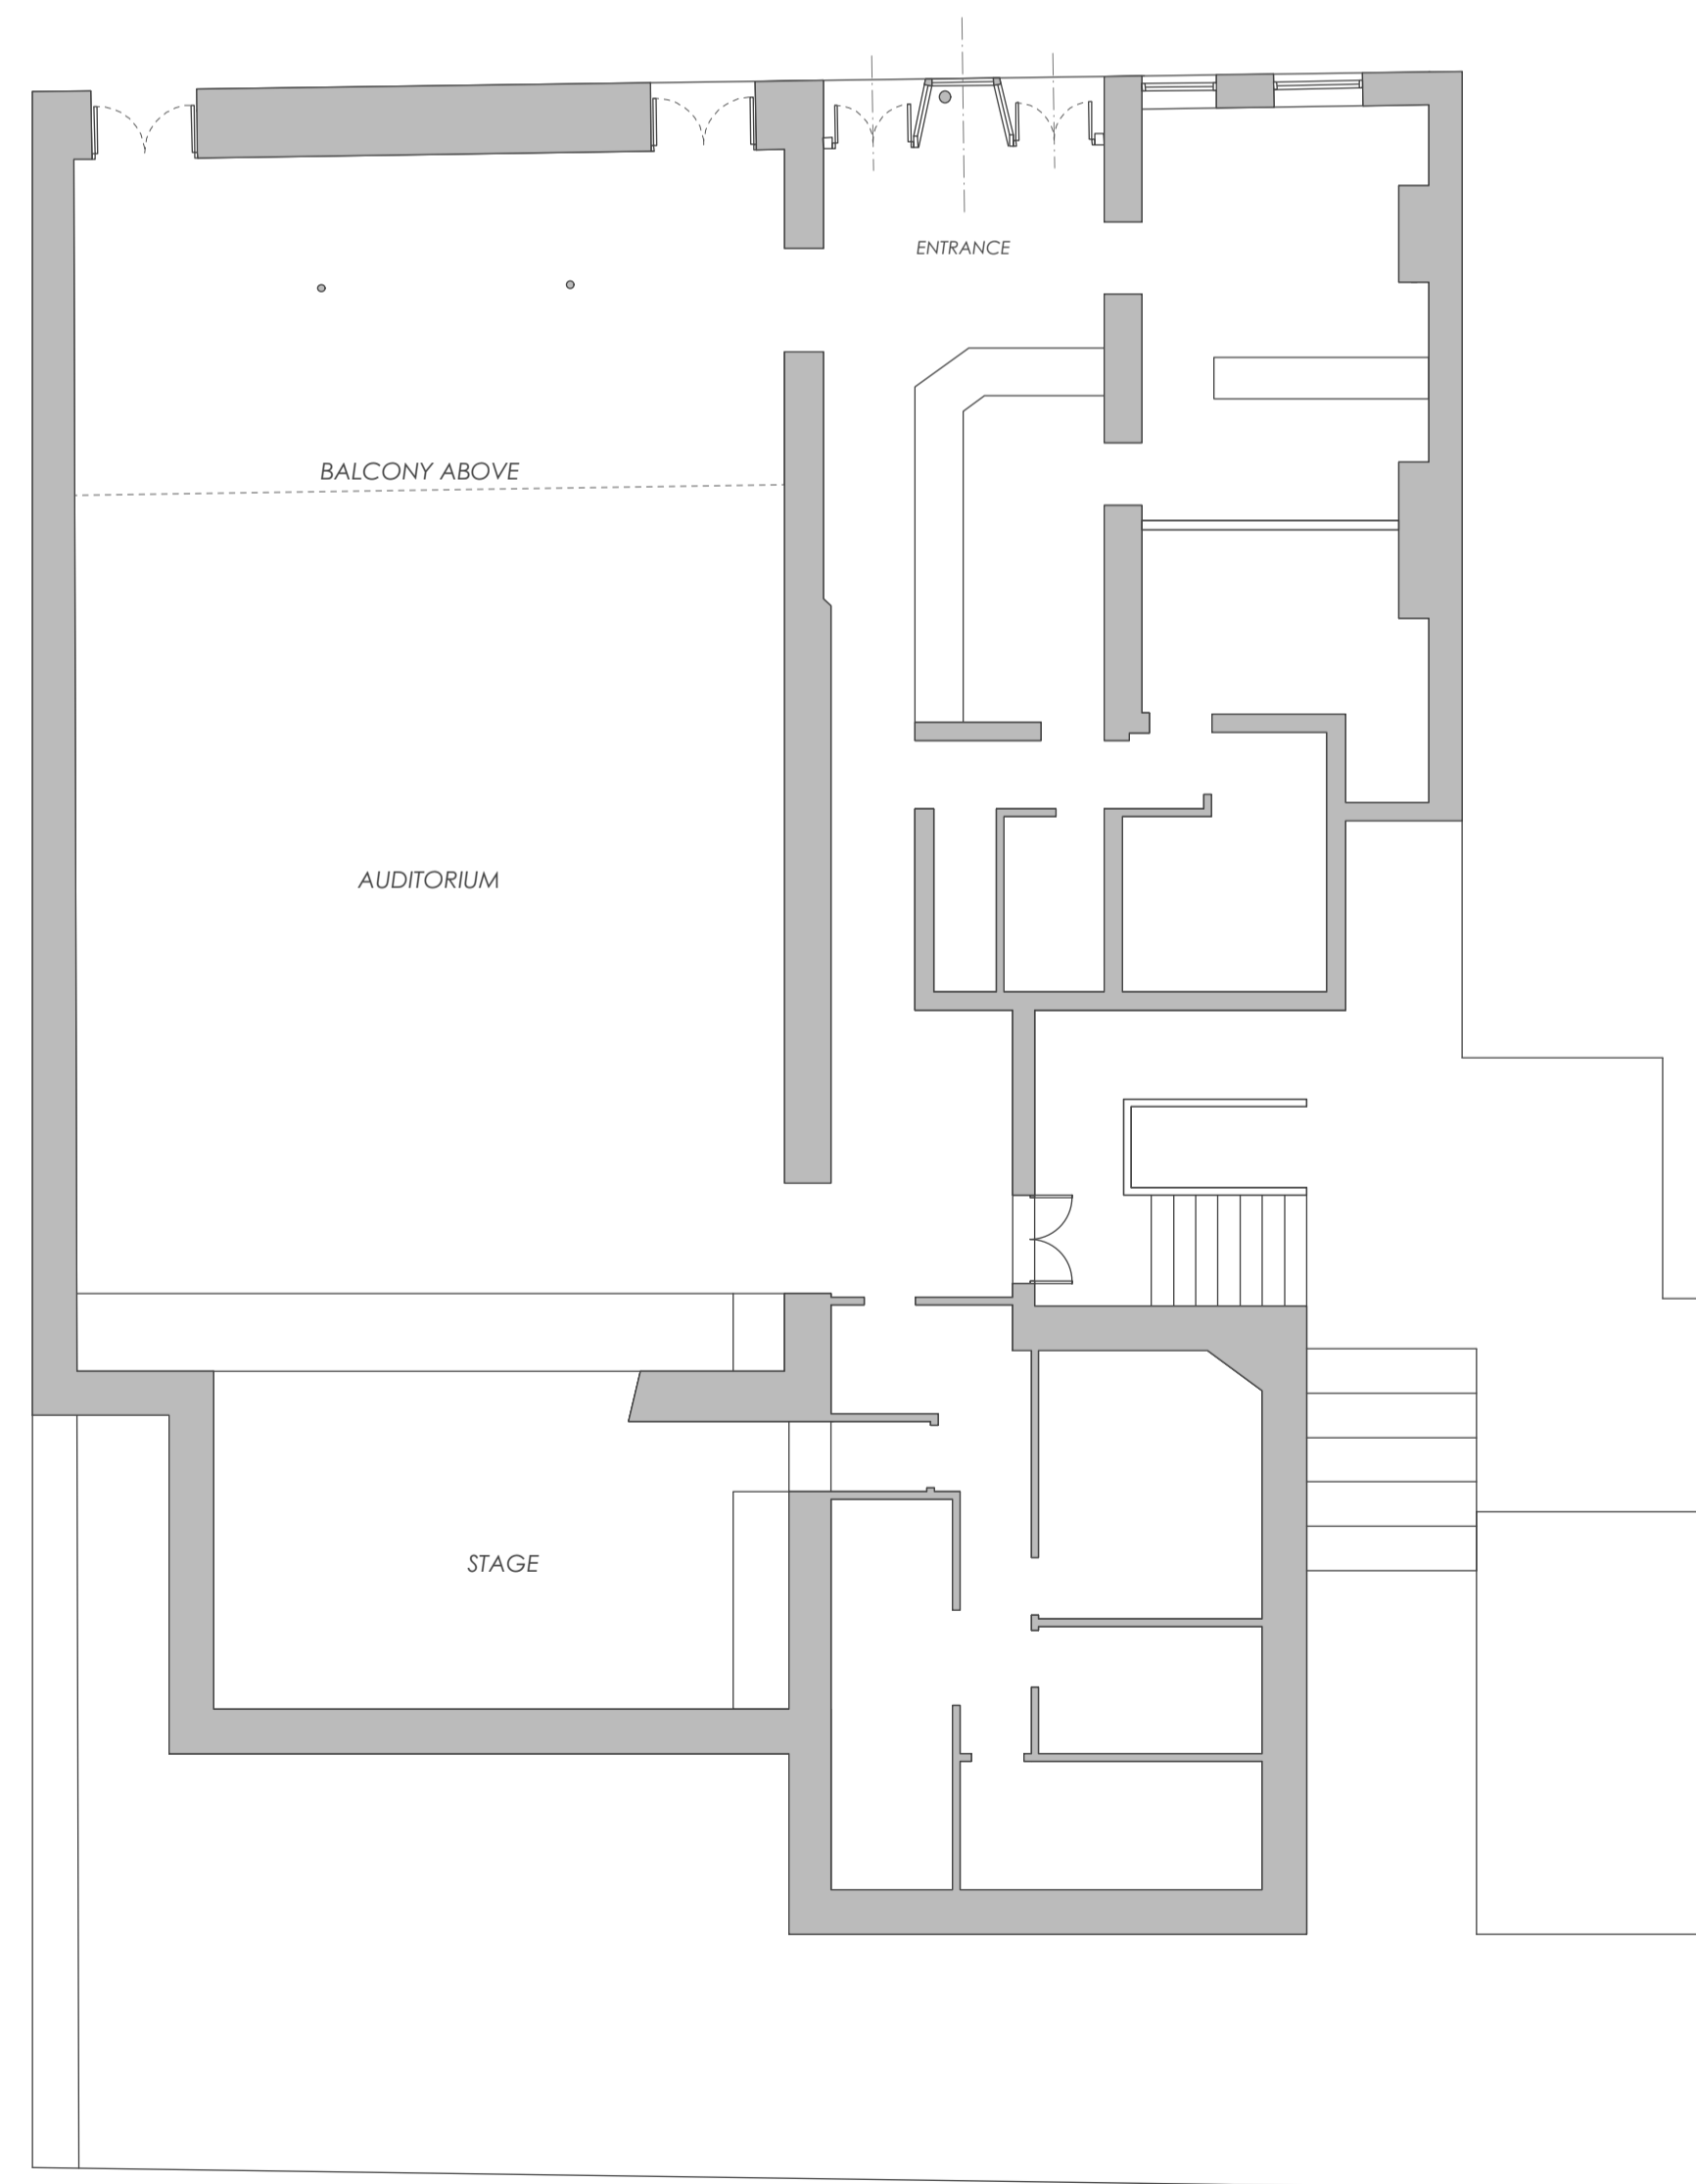

GROUND FLOOR PLAN

Rev.	Date	Revision Notes
-	-	-

Project Title

THE PALACE CINEMA
MARKET PLACE LONGRIDGE

Drawing Title

EXISTING PLAN AND ELEVATIONS

Drawing No. Revision

1910.01.02

Date DEC.2019 Scale 1:100 @A2

Drawn by: TdM Checked by: JMC