

Peter Hitchen  
Architects

Marathon House  
The Sidings Business Park  
Whalley, BB7 9SE

01254 823 855

www.peterhitchenarchitects.co.uk

NOTES:

No.	Description	Date

CLIENT:

MR & MRS WHITEHEAD

PROJECT:

PROPOSED SINGLE STOREY  
EXTENSION & DETACHED  
GARAGE AT 47 MELLOR  
BROW, MELLOR

SHEET:

SITE PLANS

Project number PHA/317

Date 08/05/2017



Drawn by RH

Checked by PH

A100

Scale 1 : 100

Sheet size A1

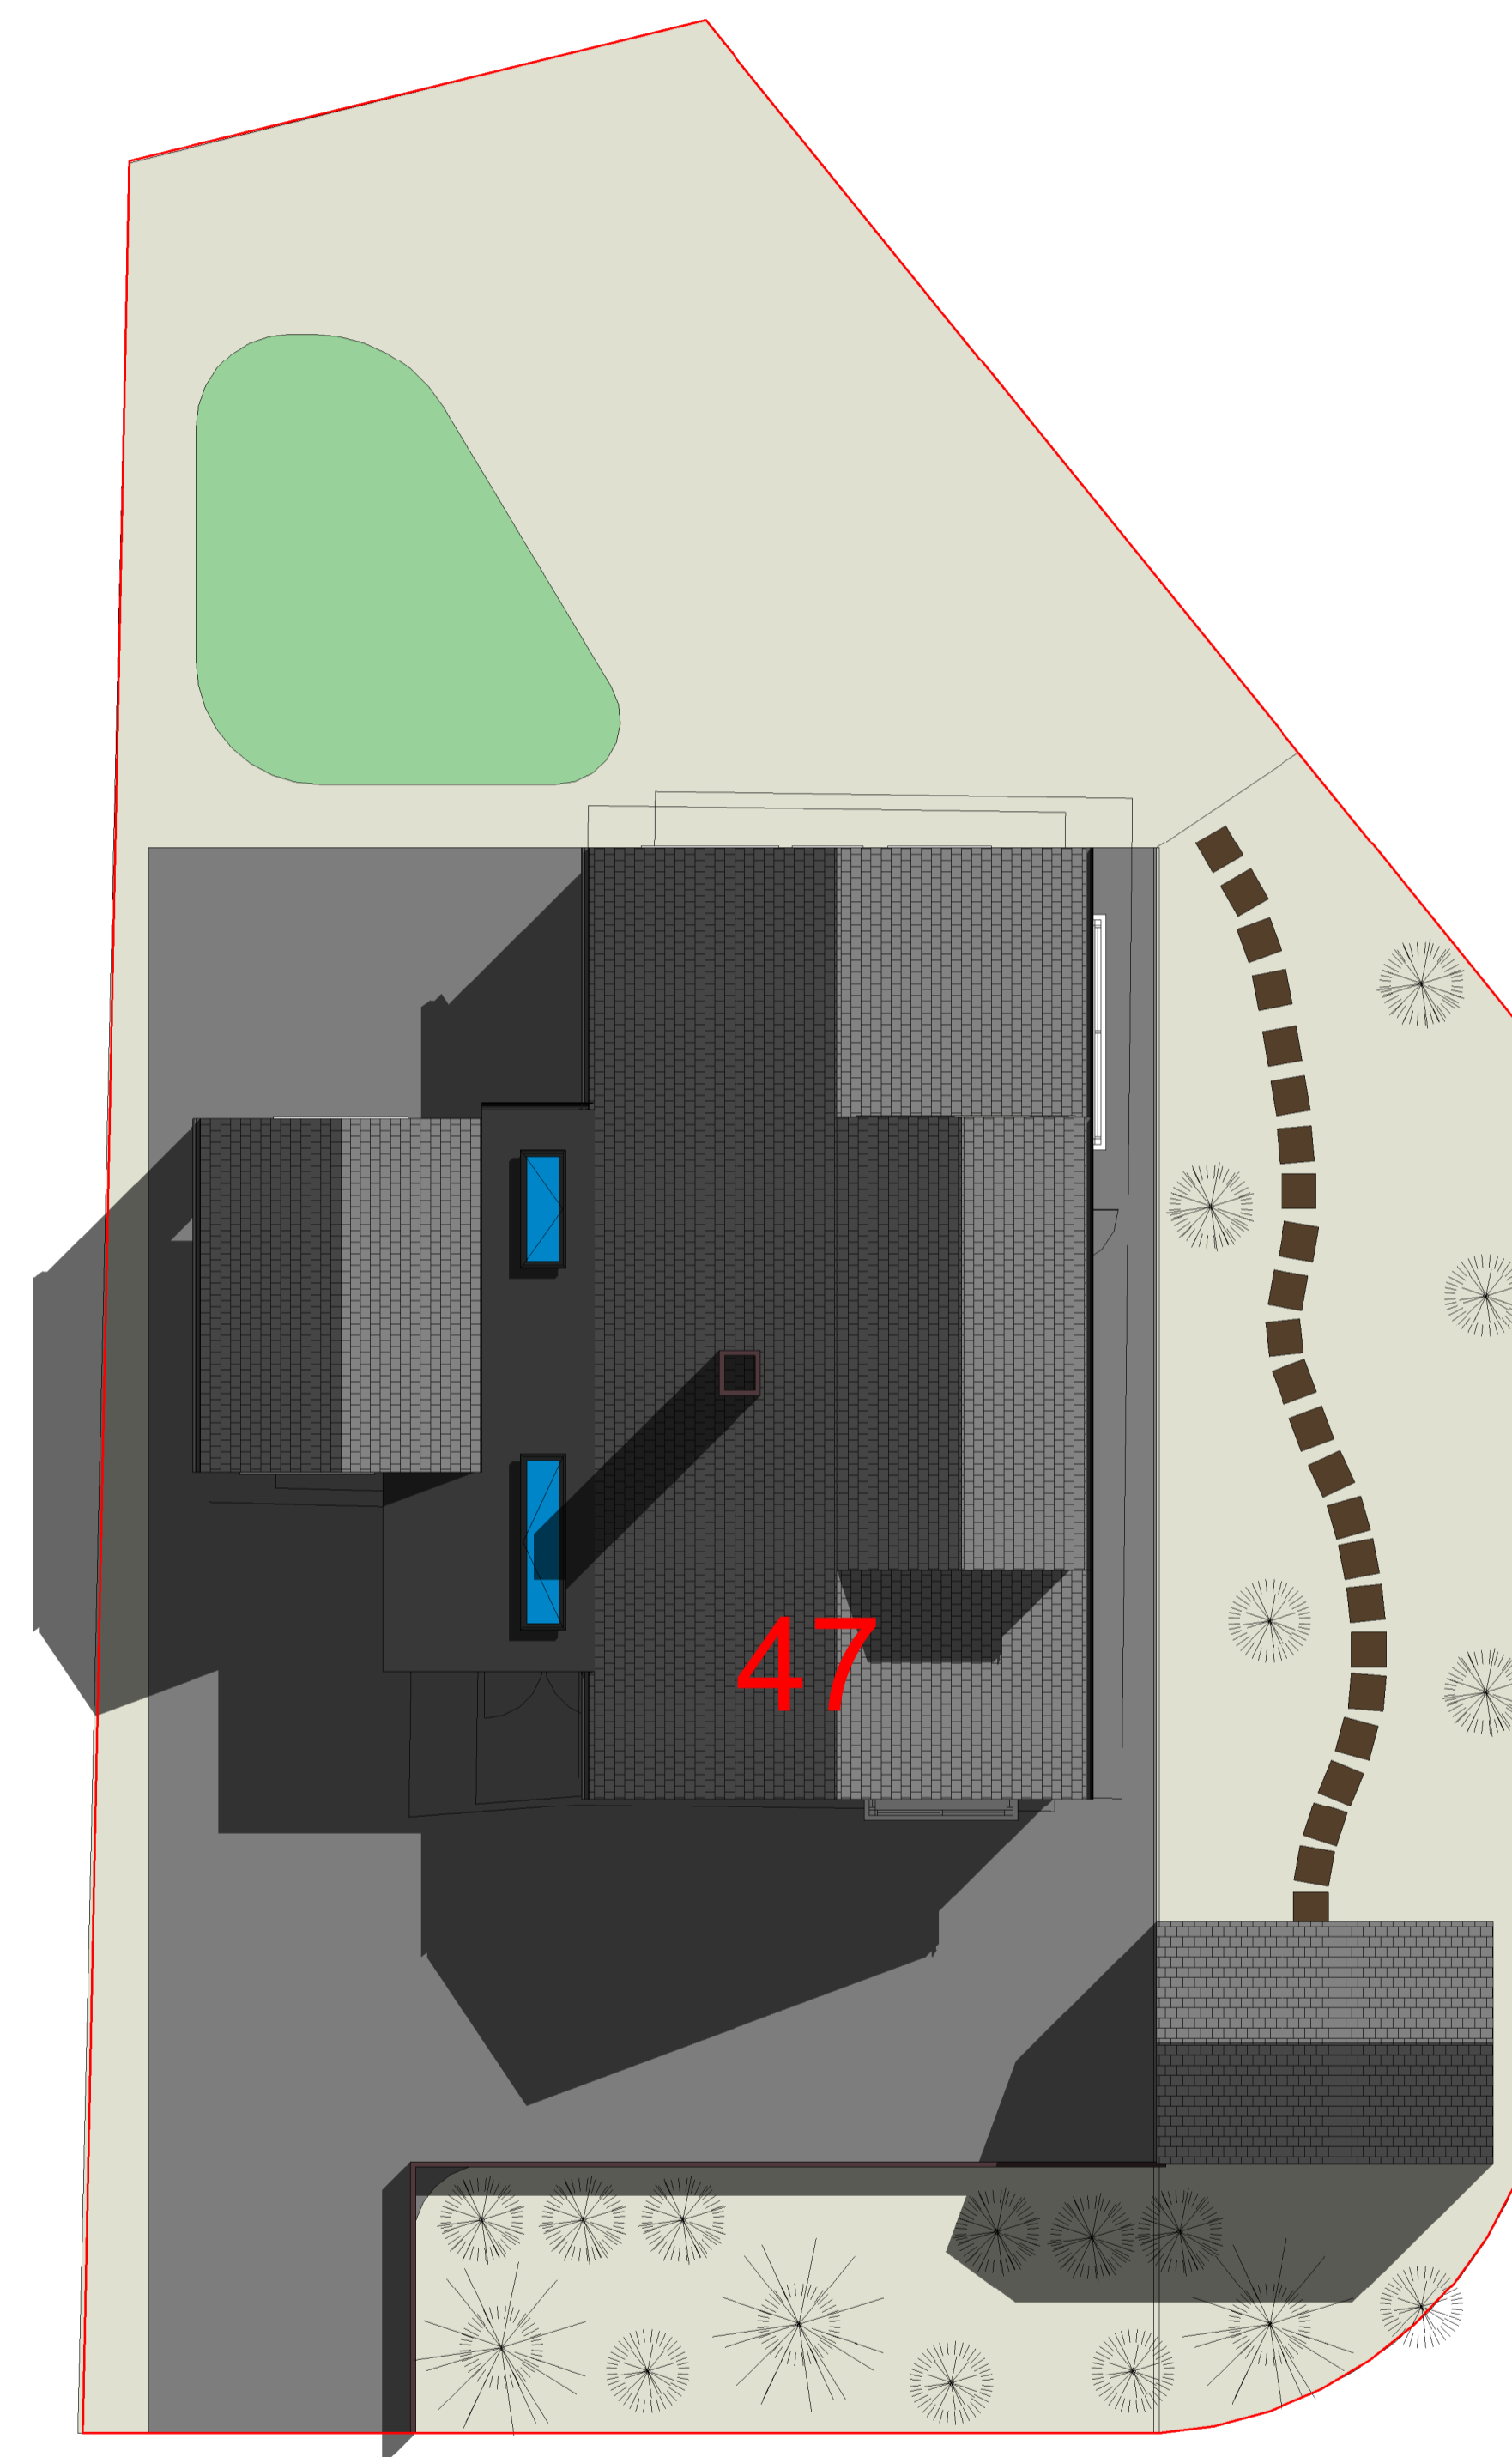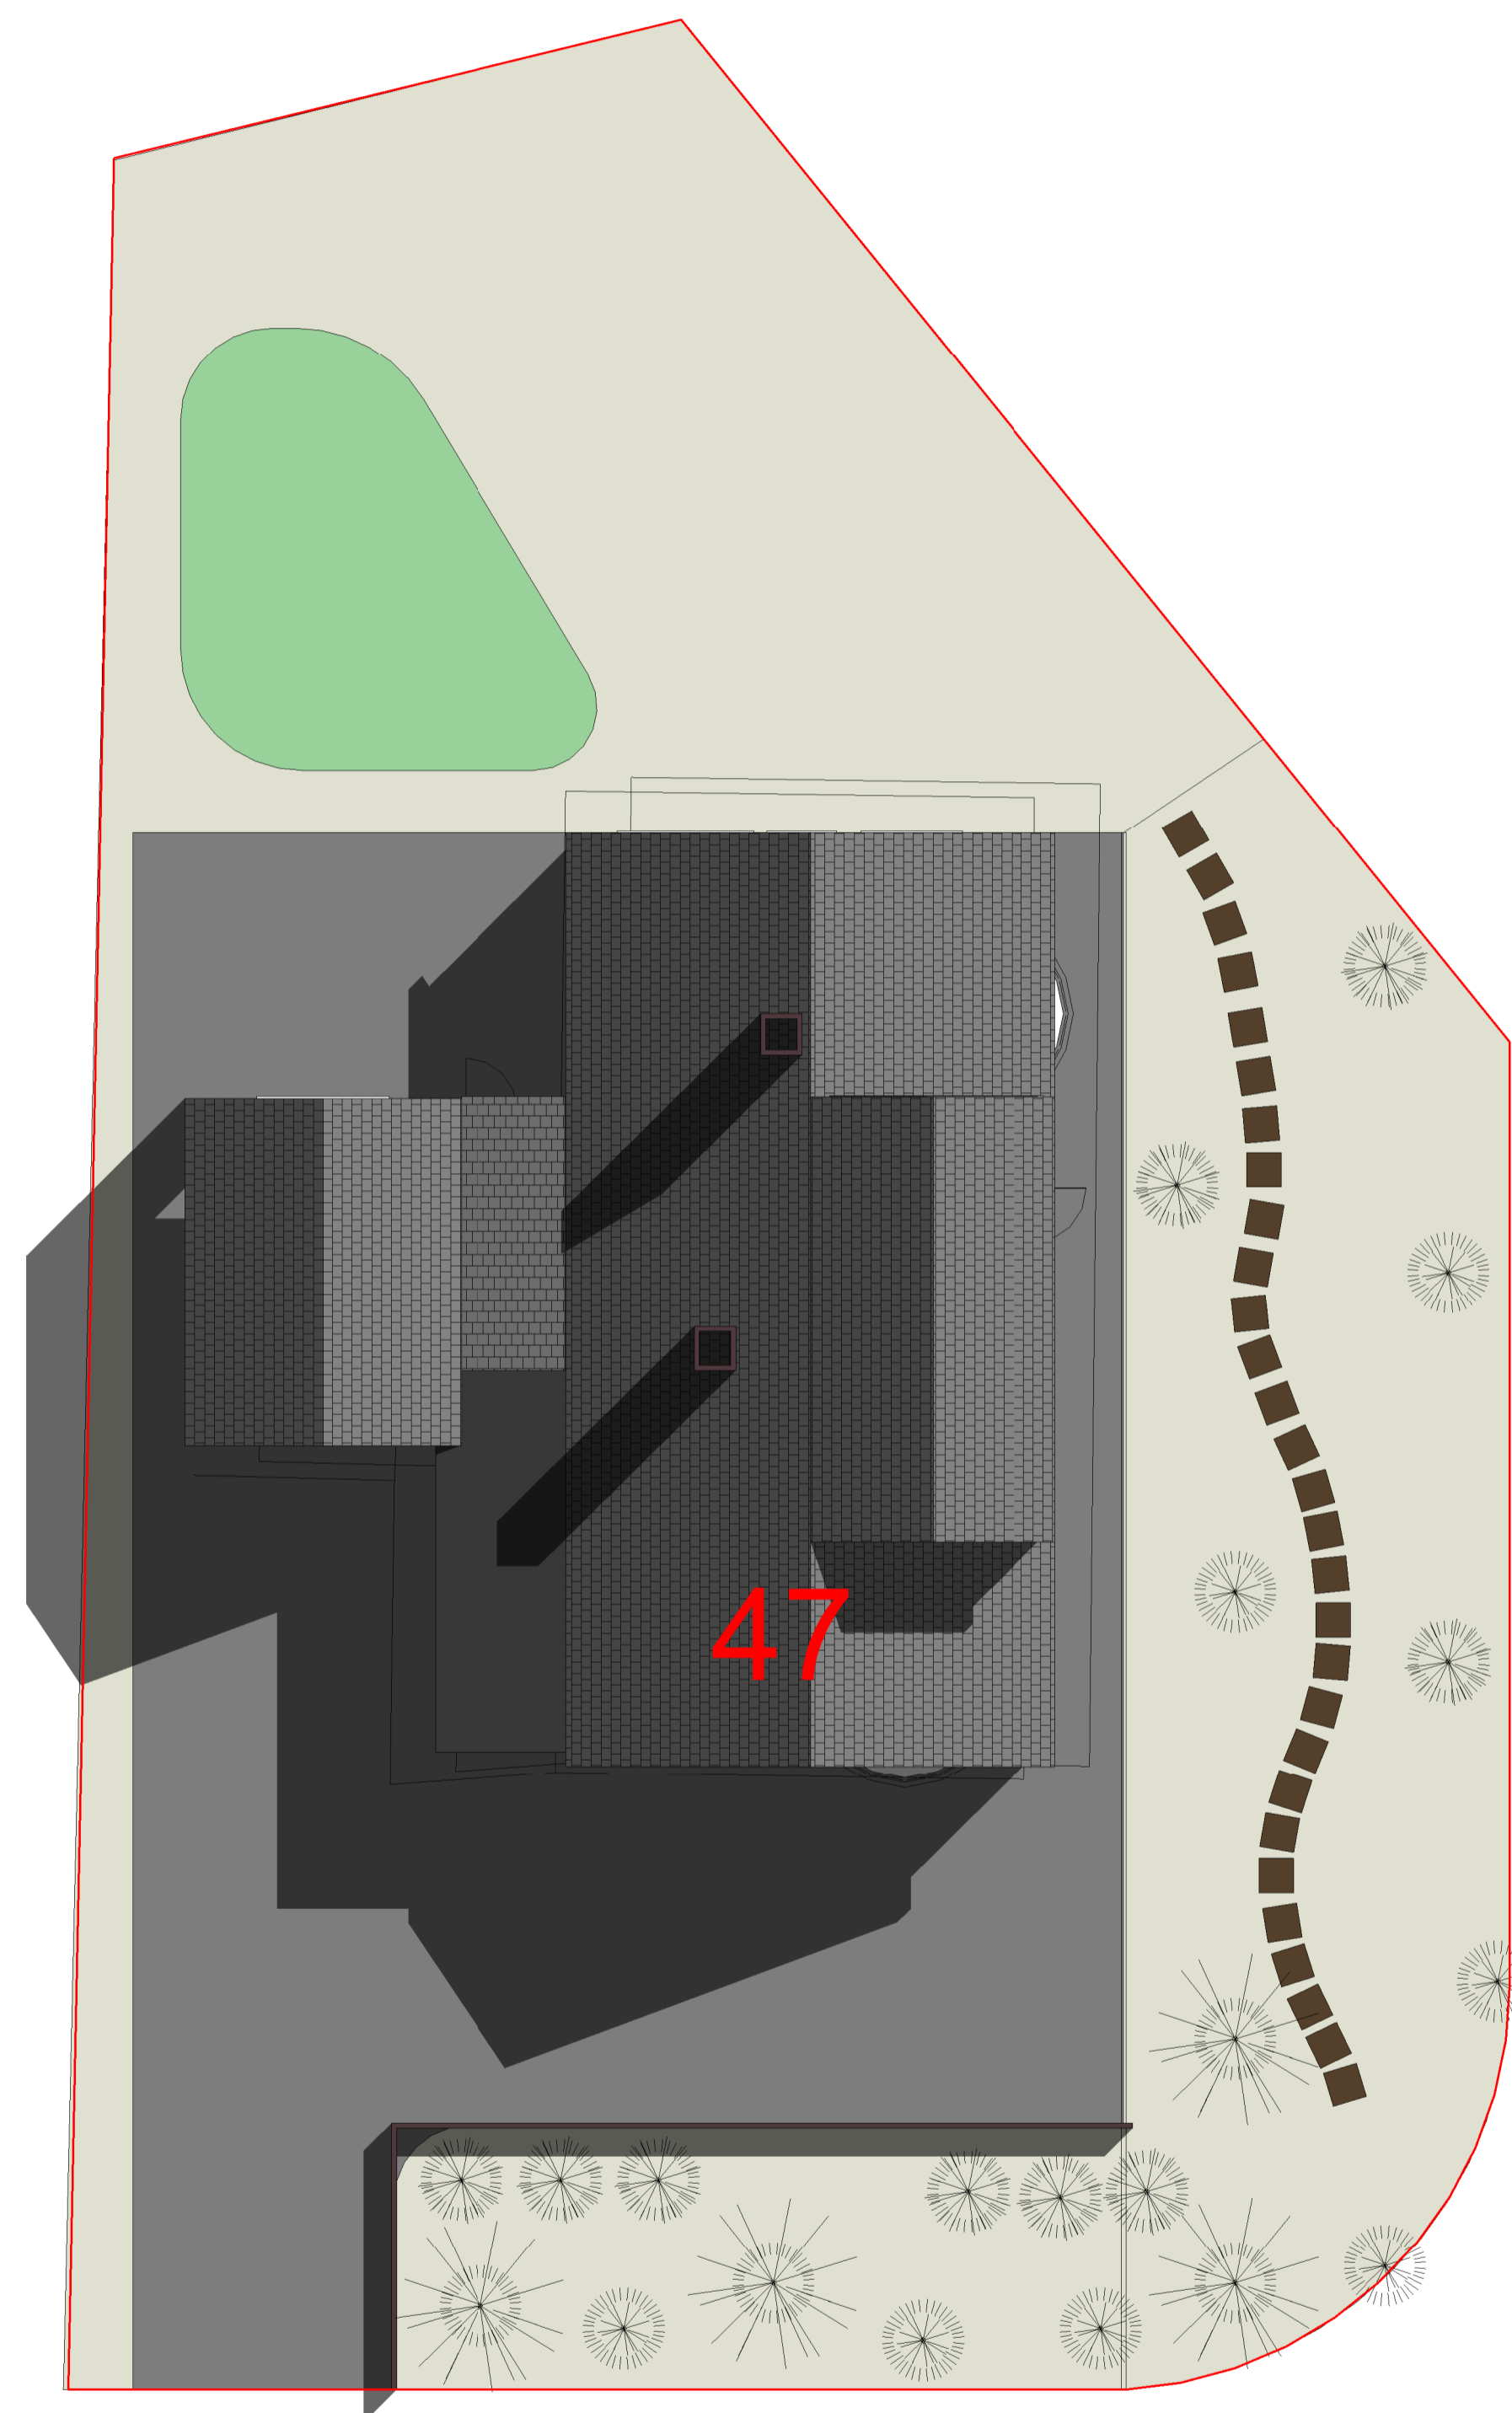

1 EXISTING SITE PLAN  
1 : 100

2 PROPOSED SITE PLAN  
1 : 100

