


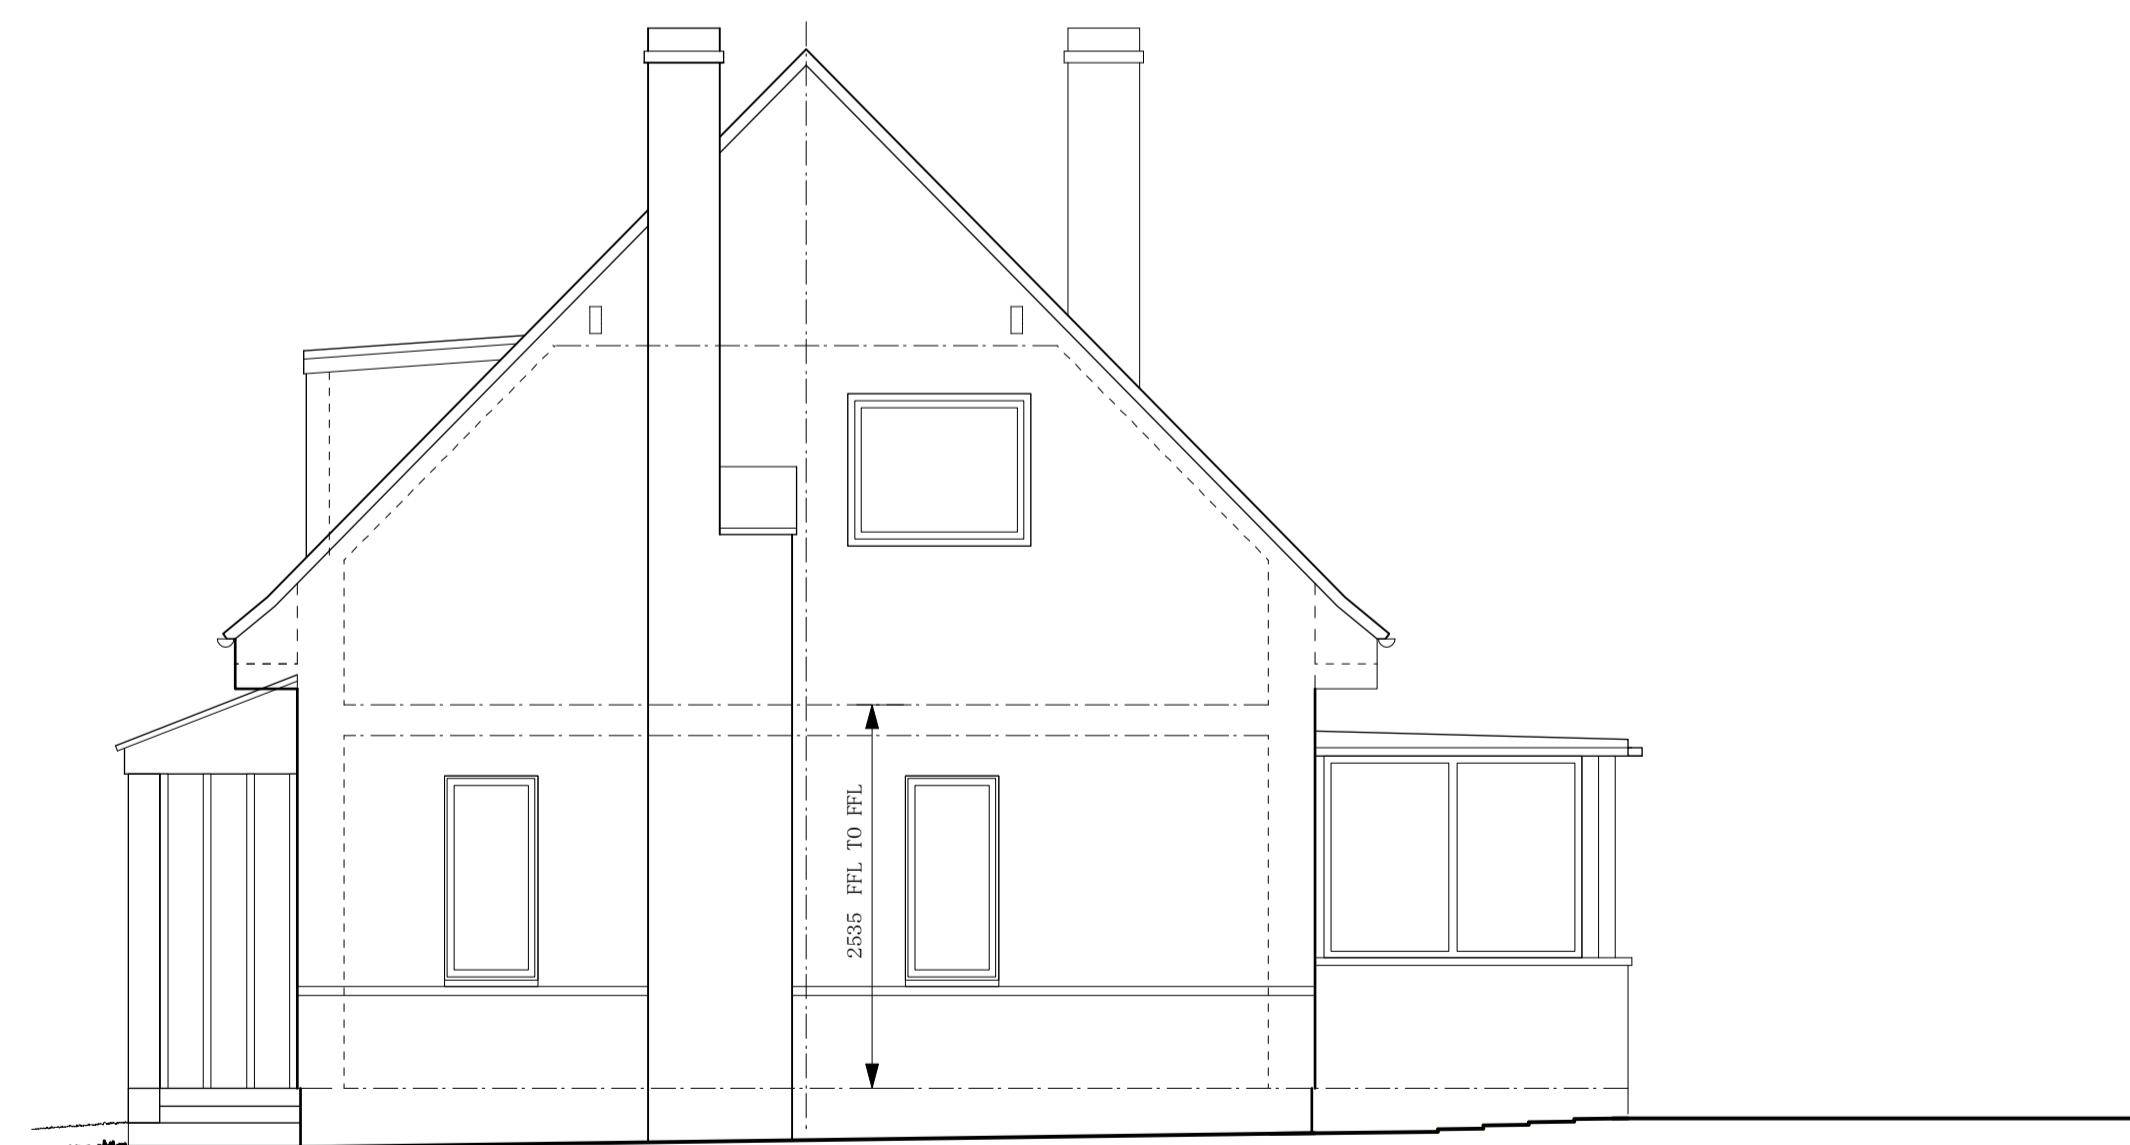


NORTH ELEVATION : AS EXISTING 1:50



WEST ELEVATION : AS EXISTING 1:50



SOUTH ELEVATION : AS EXISTING 1:50

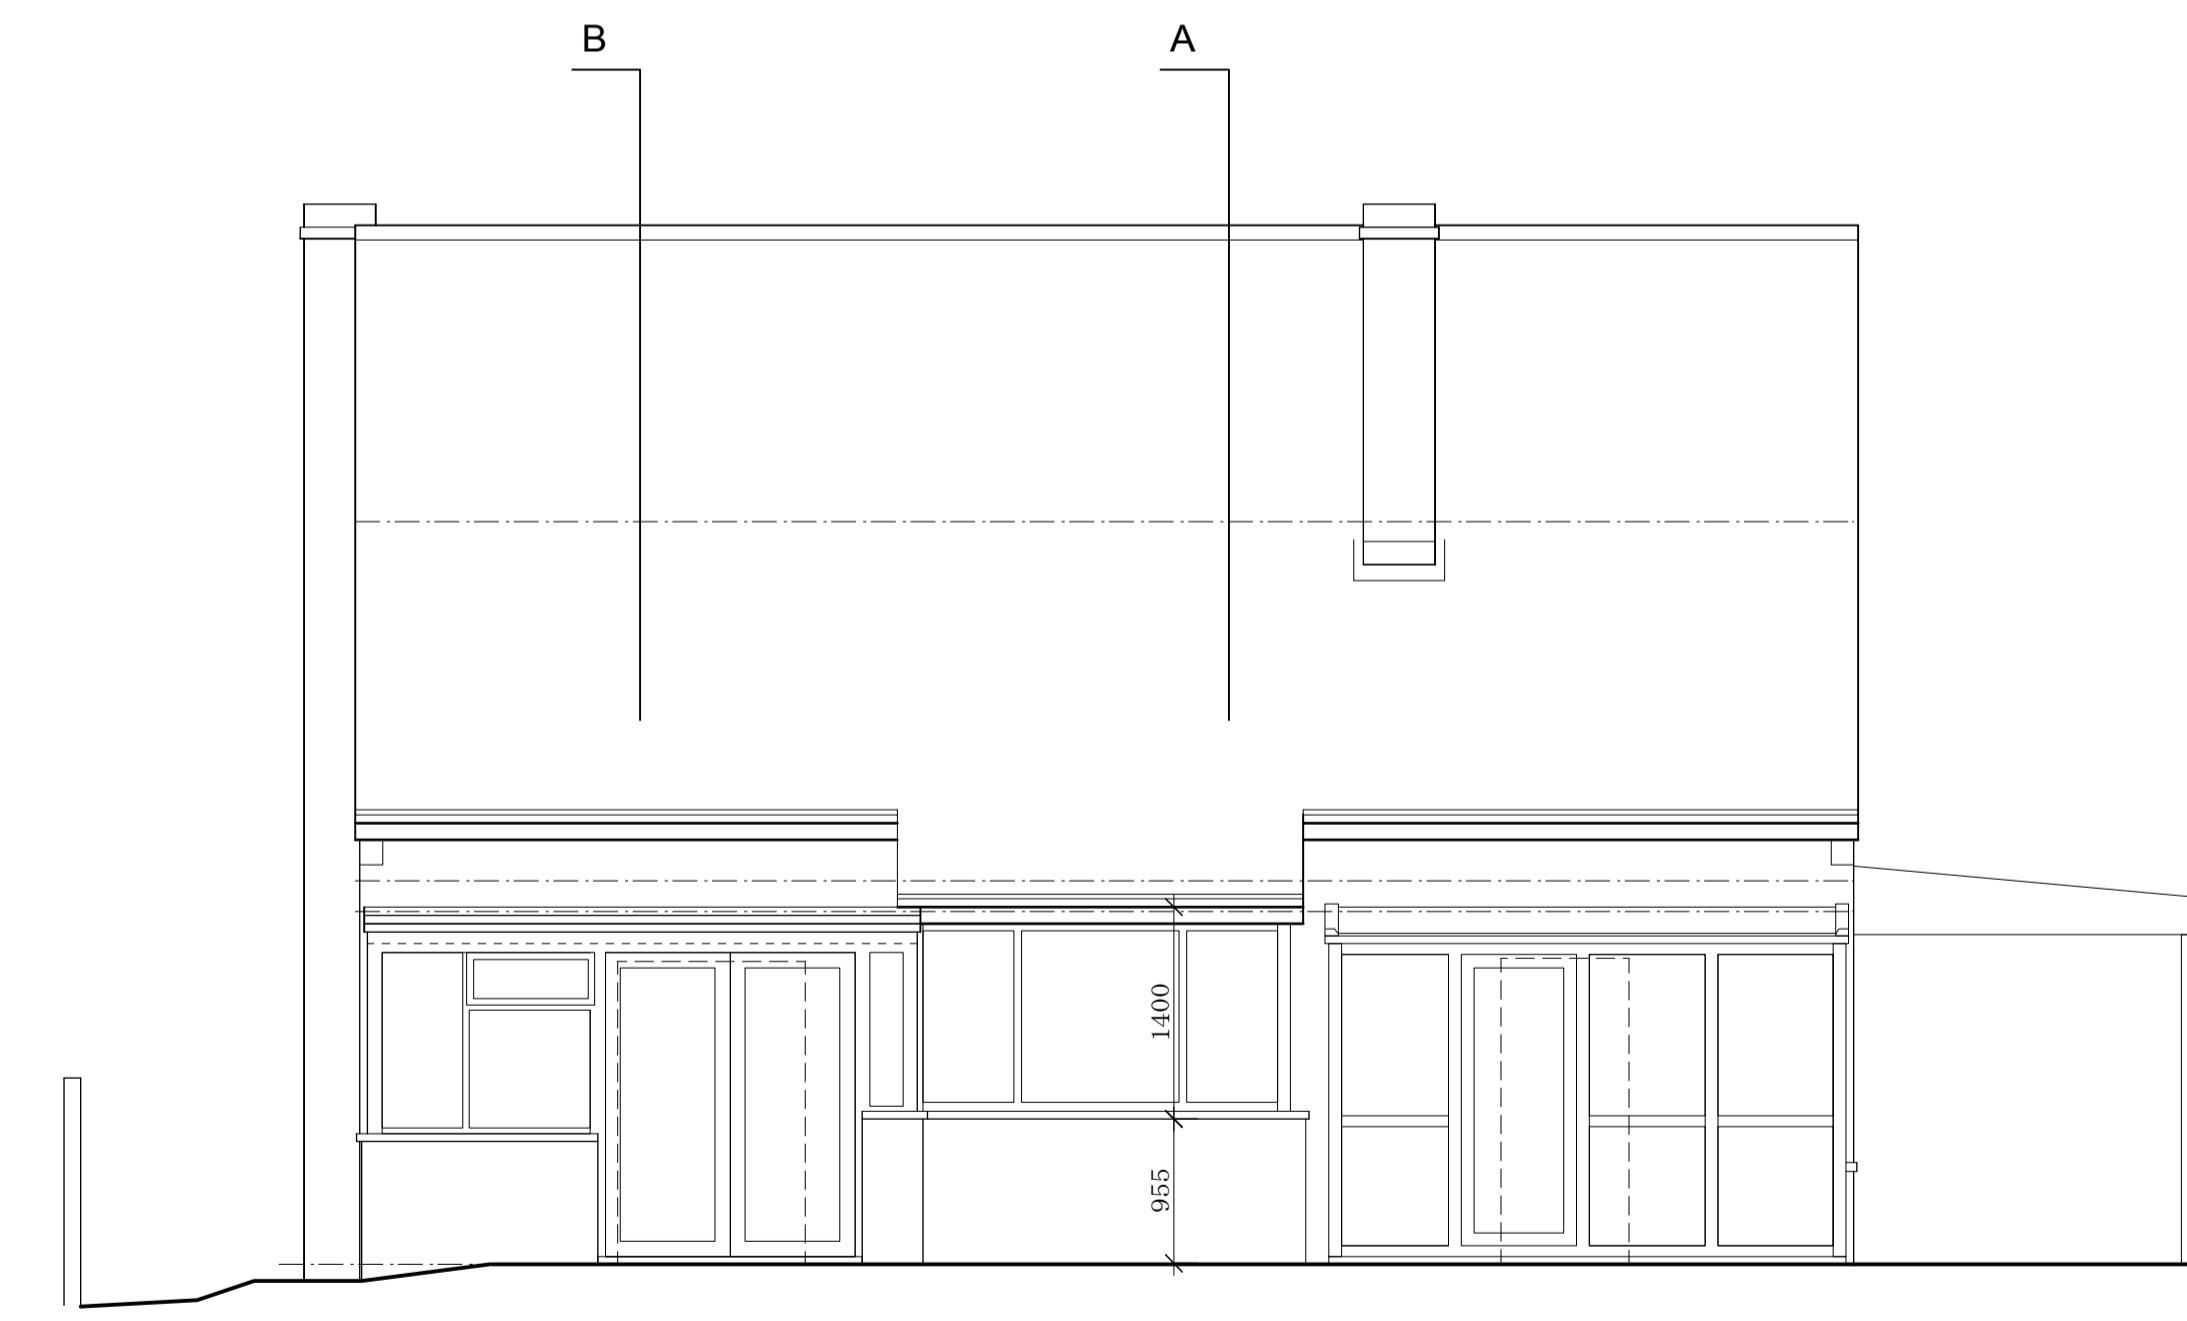

EAST ELEVATION : AS EXISTING 1:50

Copyright reserved. Do not scale off drawings. Report all discrepancies to architect
 Client: Mr and Mrs Moore Stephen Paul Clinch BSc Dip Arch (Oxford)
 Project: Proposed Extension to: AABC Architect
 11 George Lane, Read Lancashire BB12 7RQ
 Drawing AS EXISTING: Elevations
 Drawing Number 234 / SV 02
 Scale 1:50 at A1 Date Drawn By 234 / SV 02
 Telephone / fax 01282 770604 Drawn By SPC
 e-mail : spclinch.greendesigns@btconnect.com

0 1 2 3 4 5m