


11 George Lane
Read
Burnley
BB12 7RQ

OS MasterMap 1:250/2500/1:00000 scale
Wednesday, April 3, 2019, ID: MDP-00790609
www.malcolmhughes.co.uk

1:1250 scale print at A3, Centre: 376505 E, 434646 N
© Crown Copyright Ordnance Survey. Licence no. 100019980

**MALCOLM
HUGHES**
CHARTERED
LAND SURVEYORS

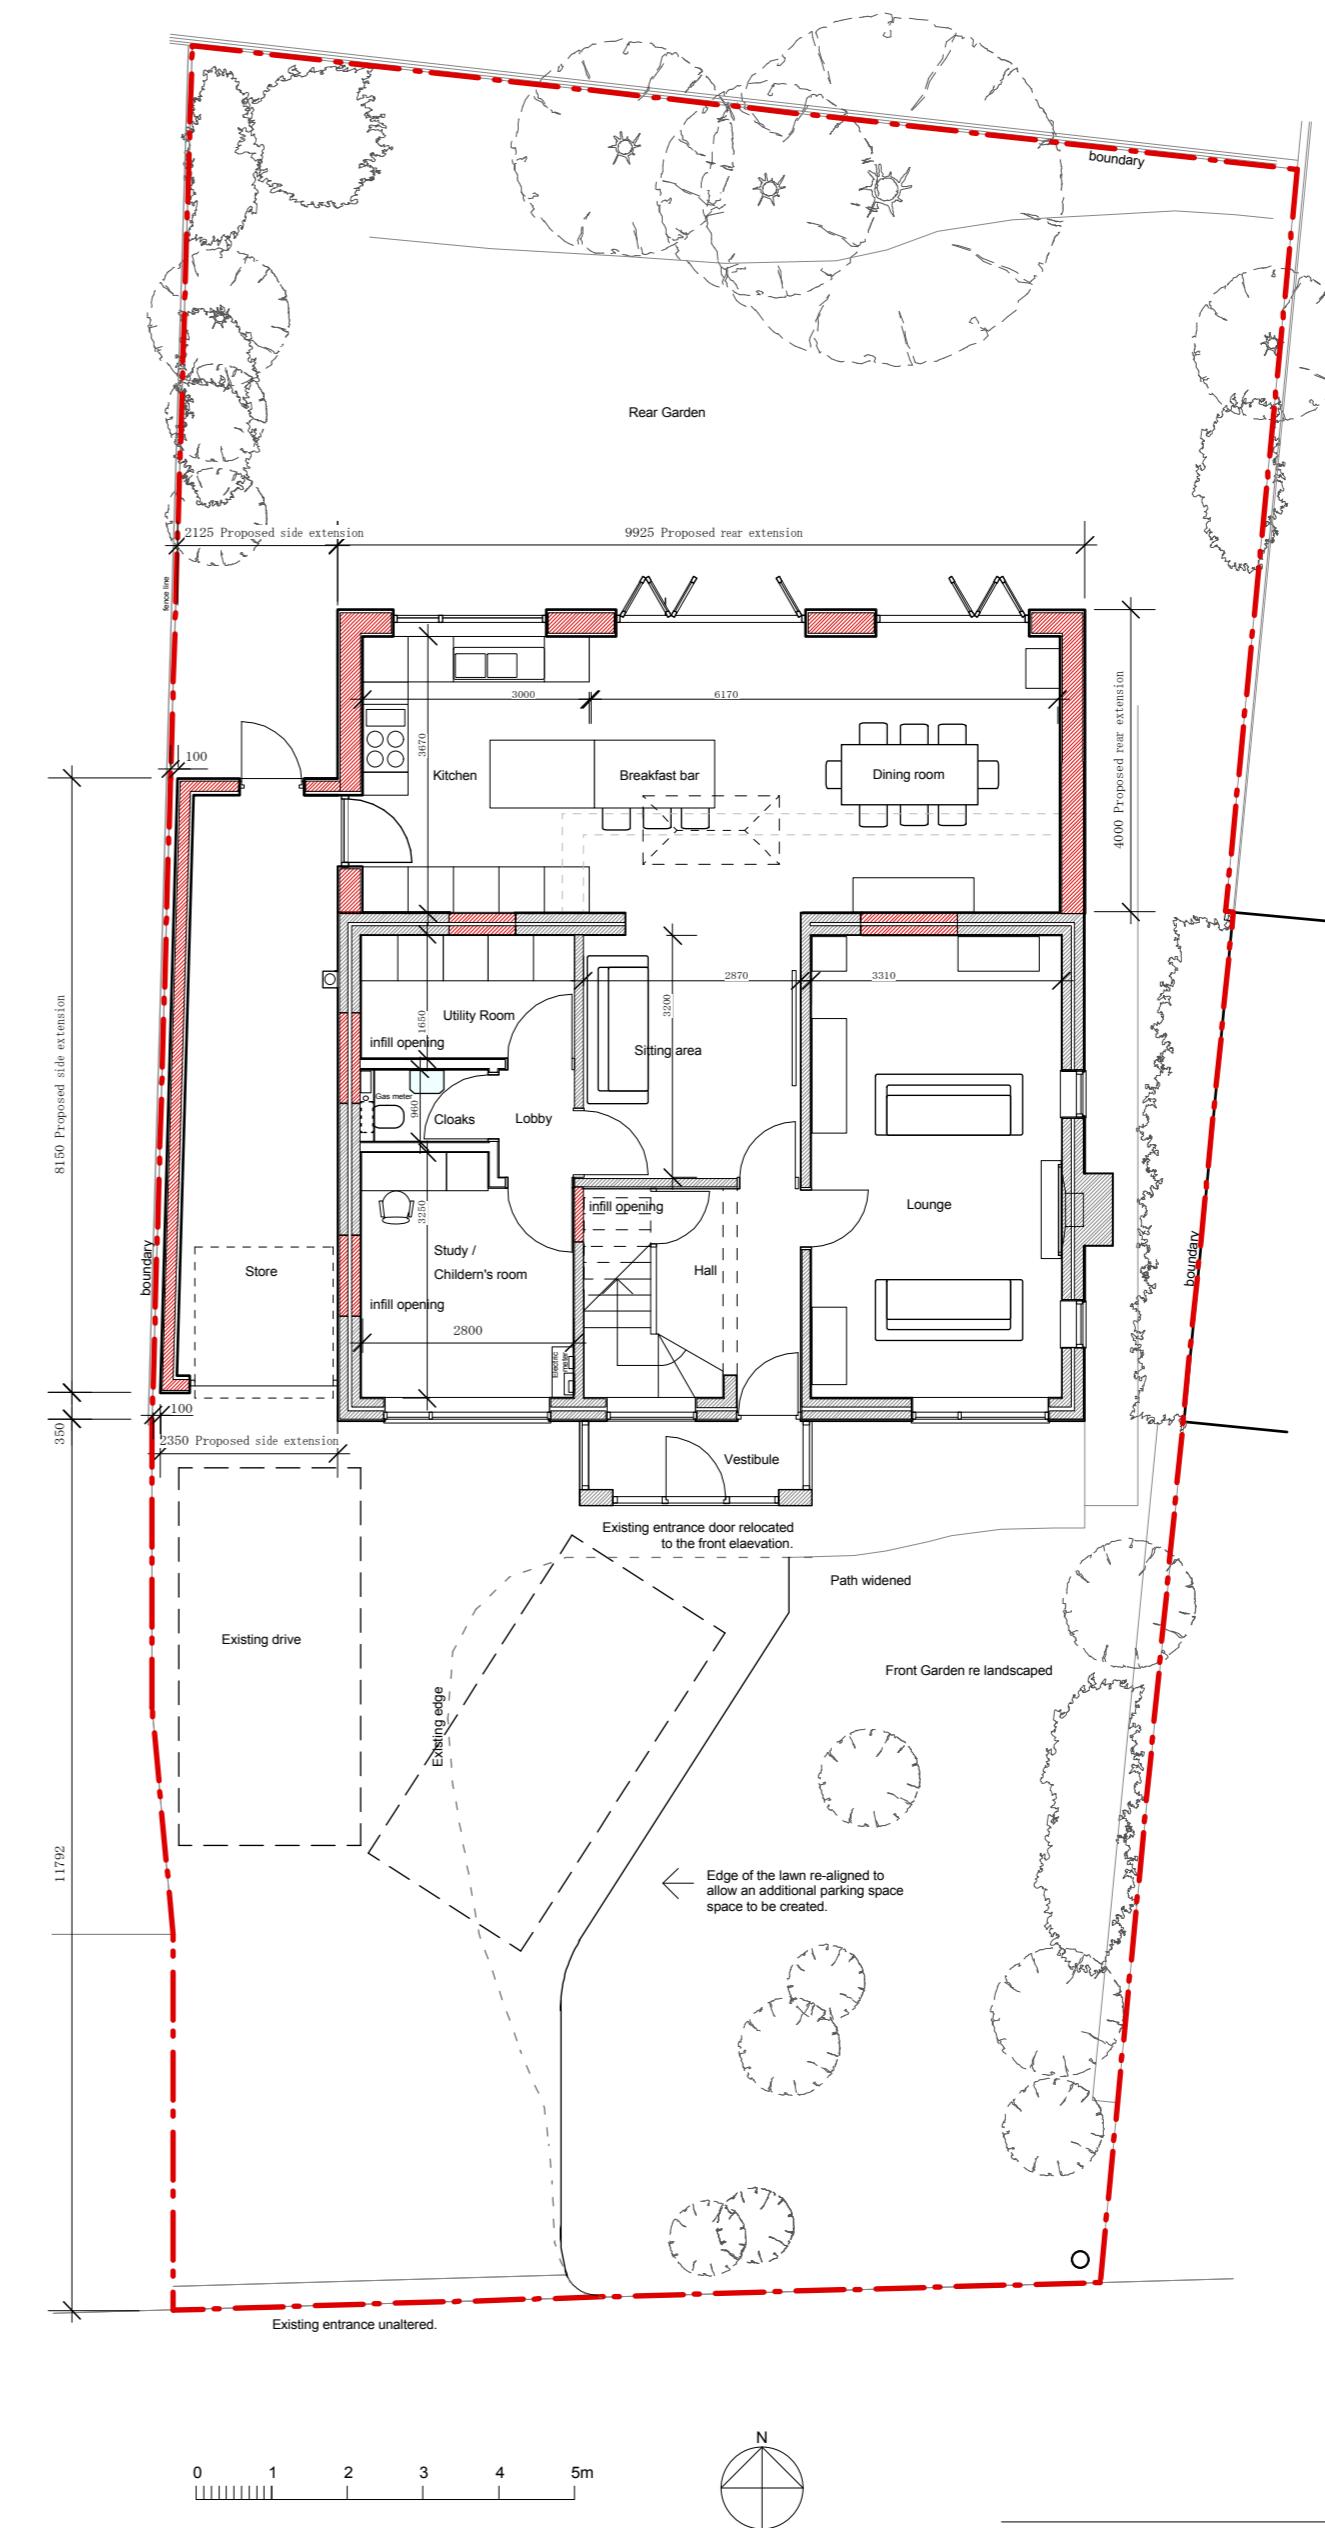

SITE PLAN : AS PROPOSED 1:100

Copy right reserved . Do not scale off drawings . Report all discrepancies to architect

Client Mr and Mrs Moore Stephen Paul Clinch BSc Dip Arch (Oxford)
Project AABC Architect

Proposed Extension to : 11 George Lane, Read Lancashire BB12 7RQ

Drawing PLANNING DRAWING
Proposed Site and location plans

Drawing Number 234 / PL22
Scale 1: 100 and 1:1250 at A2 April 2019
Date Drawn By SPC
Drawn By SPC
e-mail : spclinch.greendesigns@btinternet.com

Stockbridge House, Victoria Road, Padham, Lancashire
Telephone / fax 01282 770604 Mobile 07814 405283