
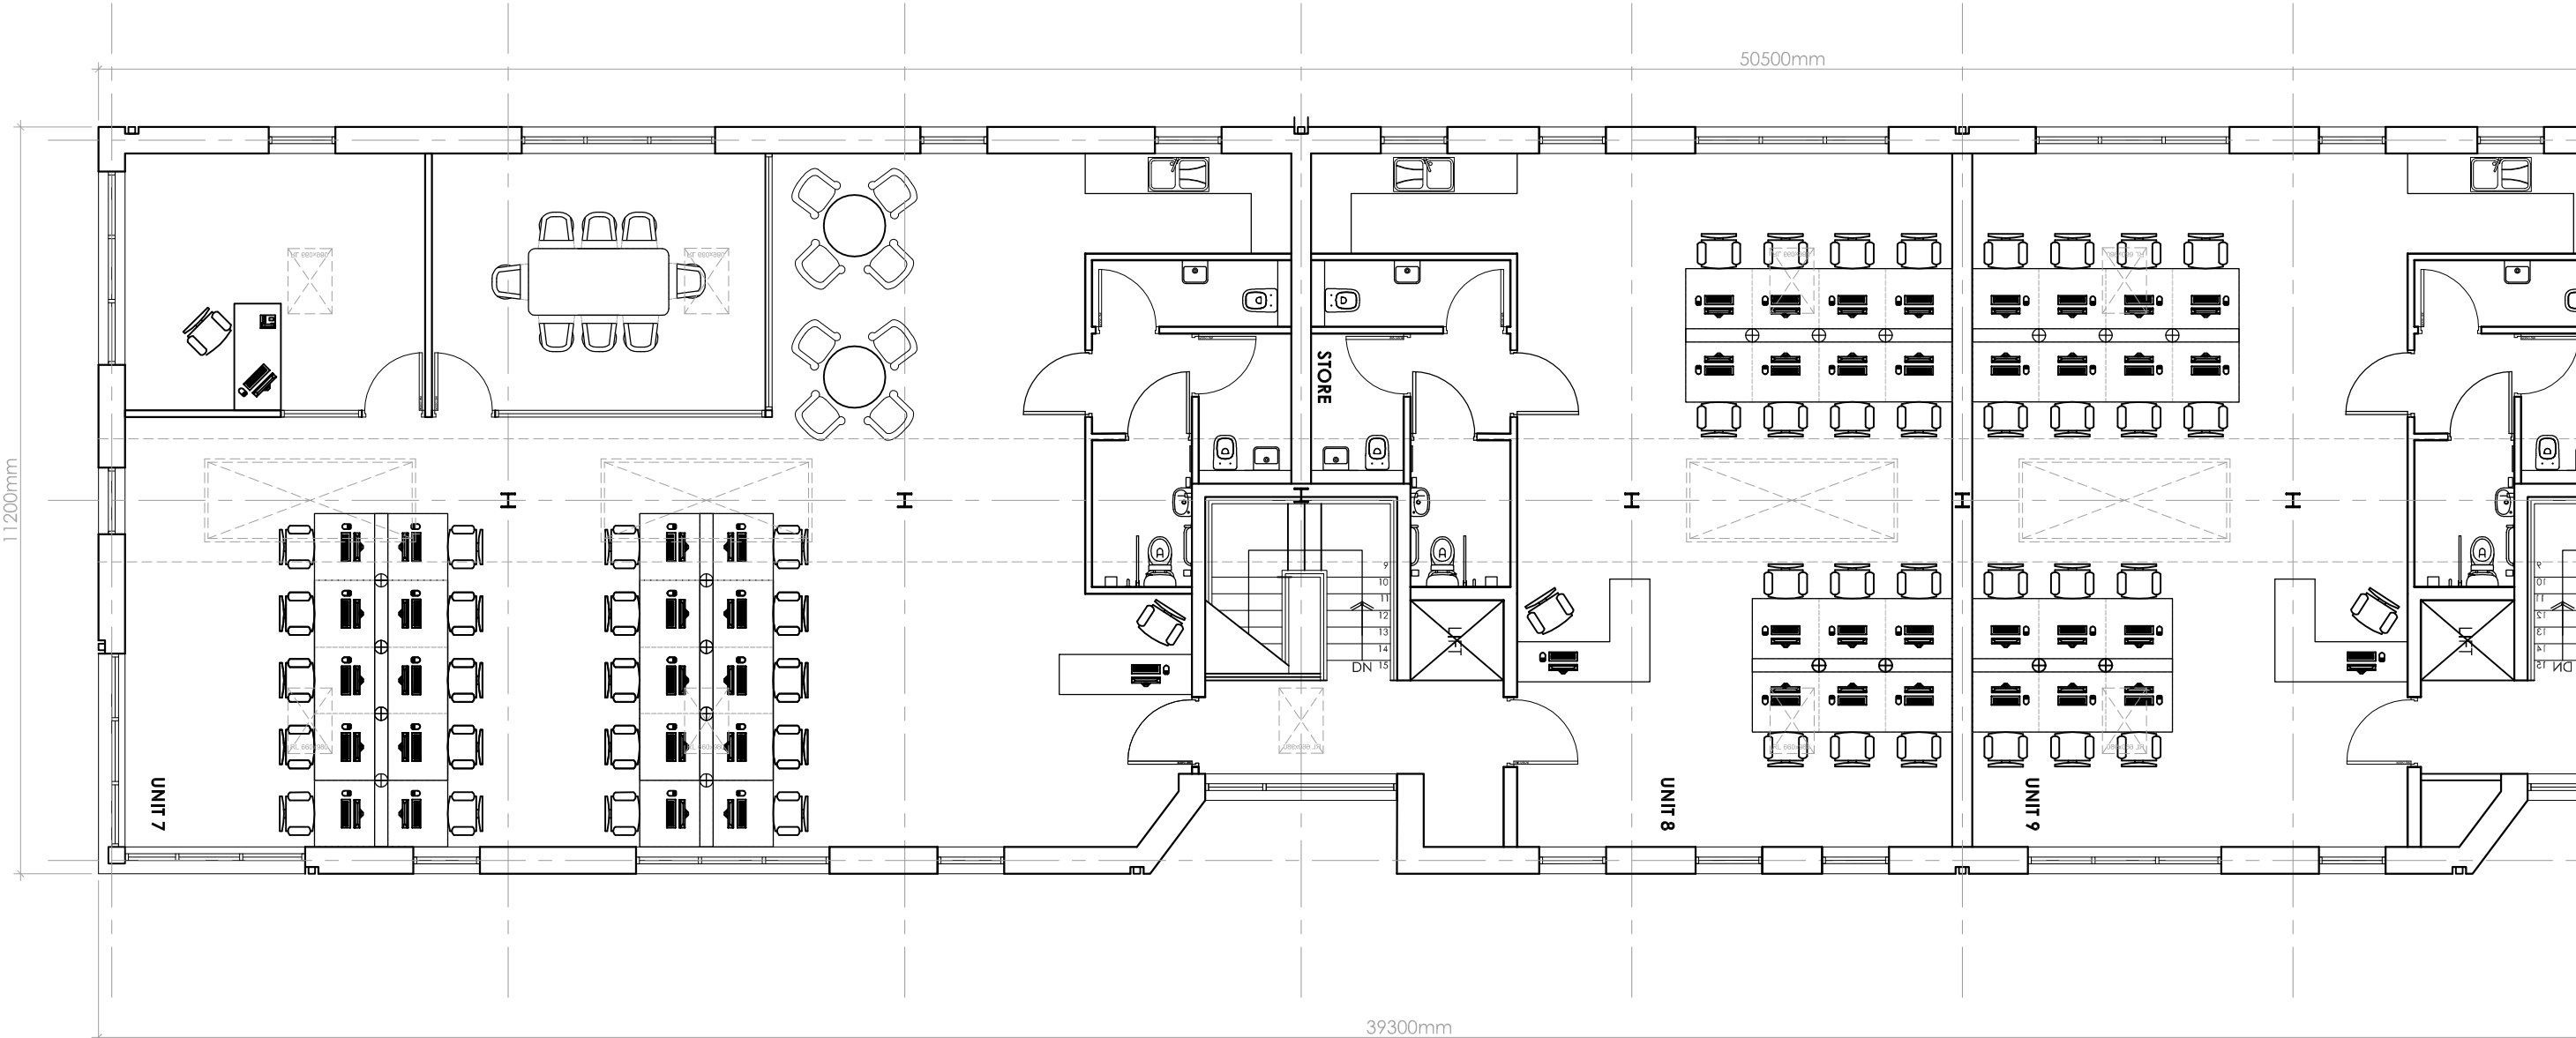
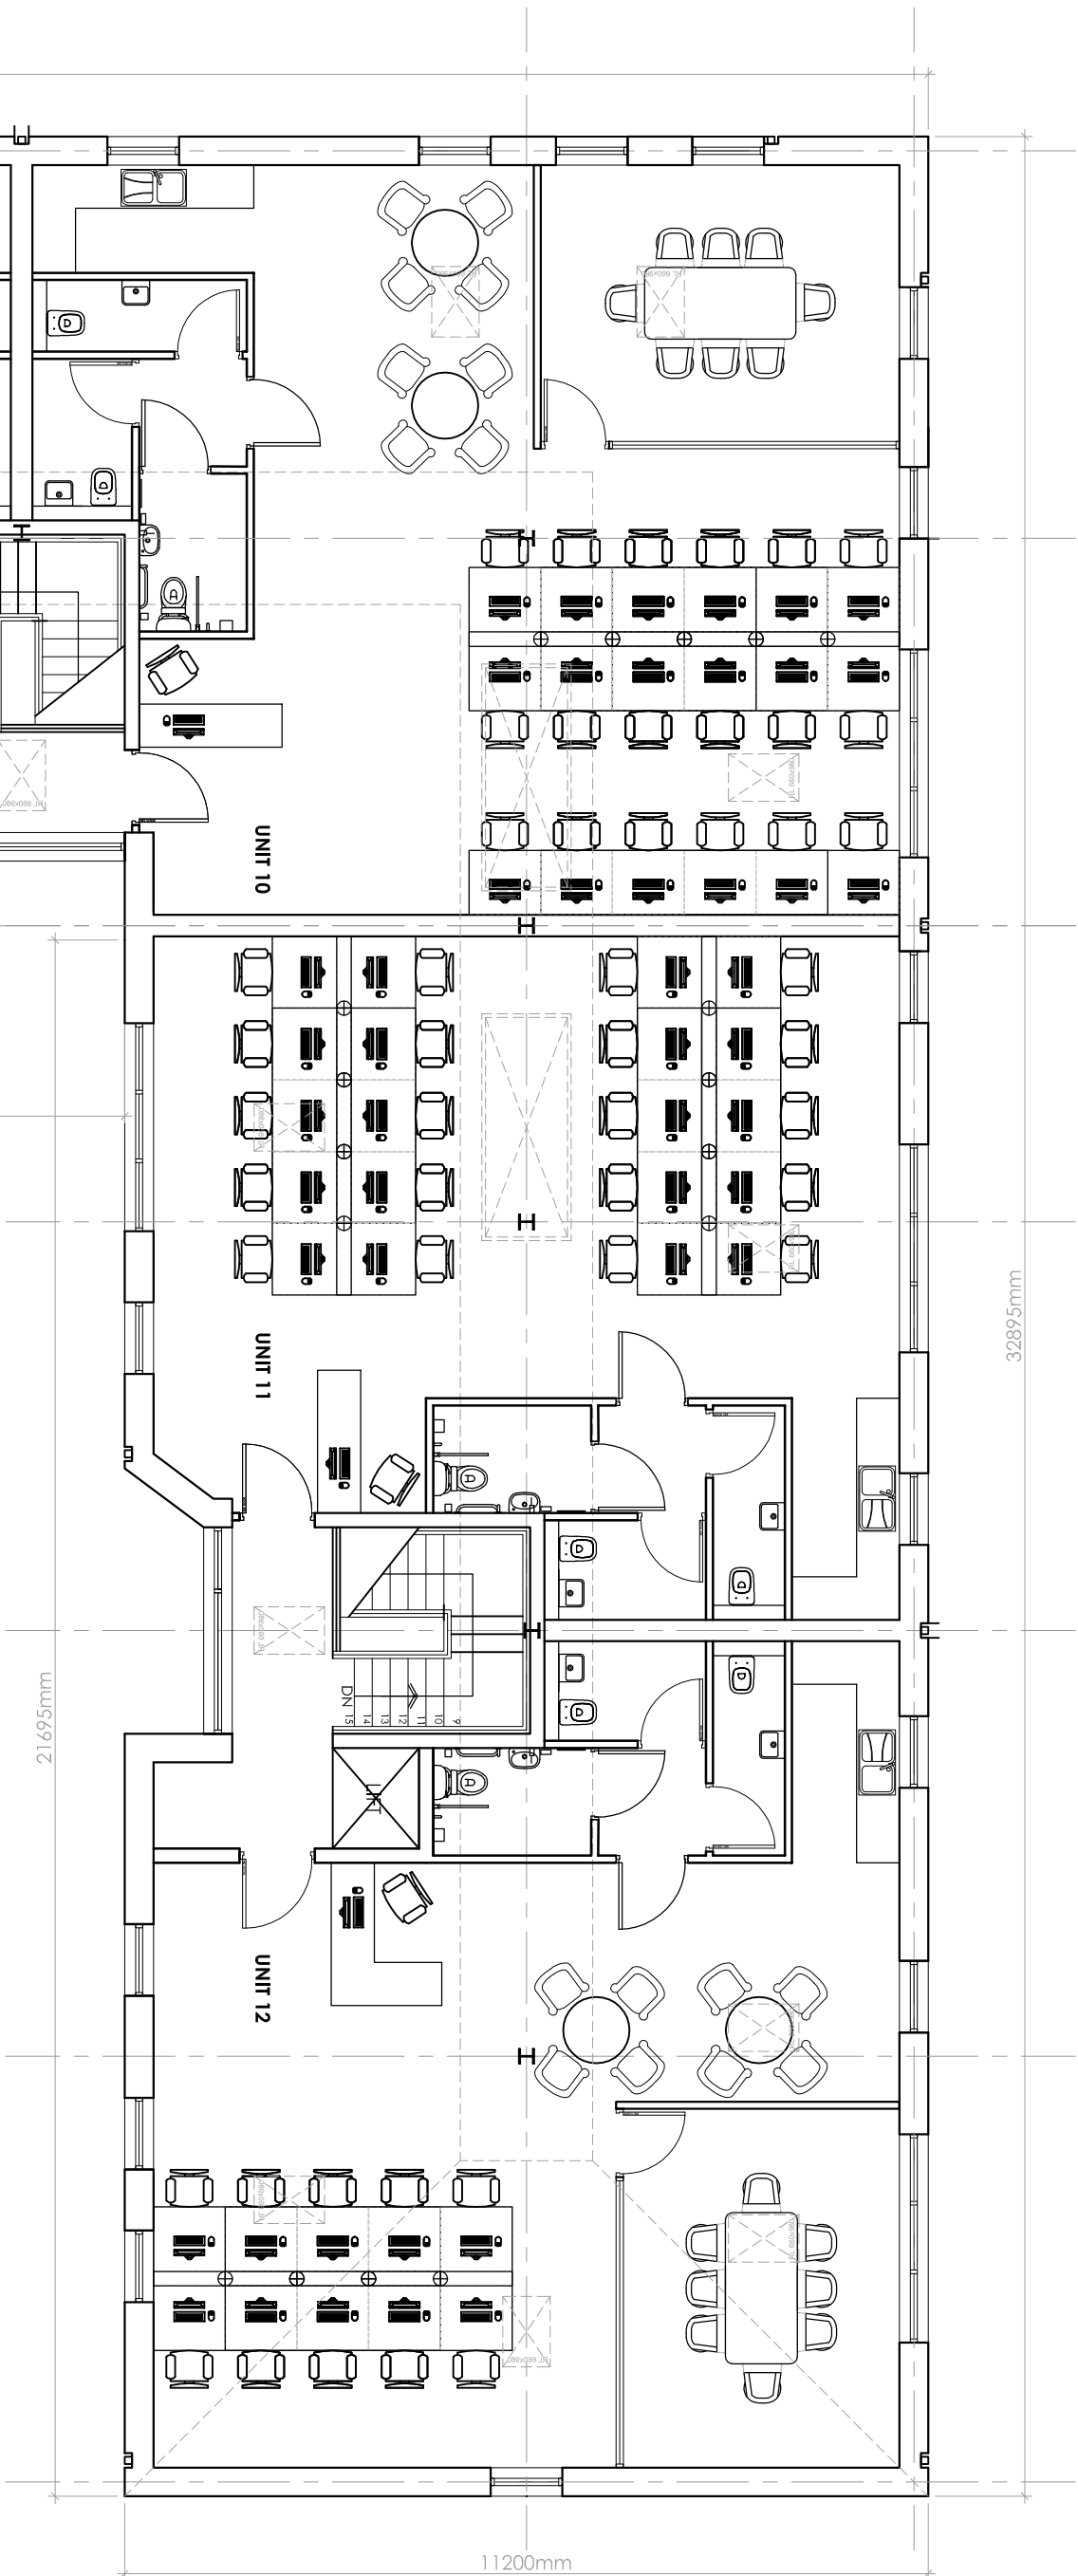
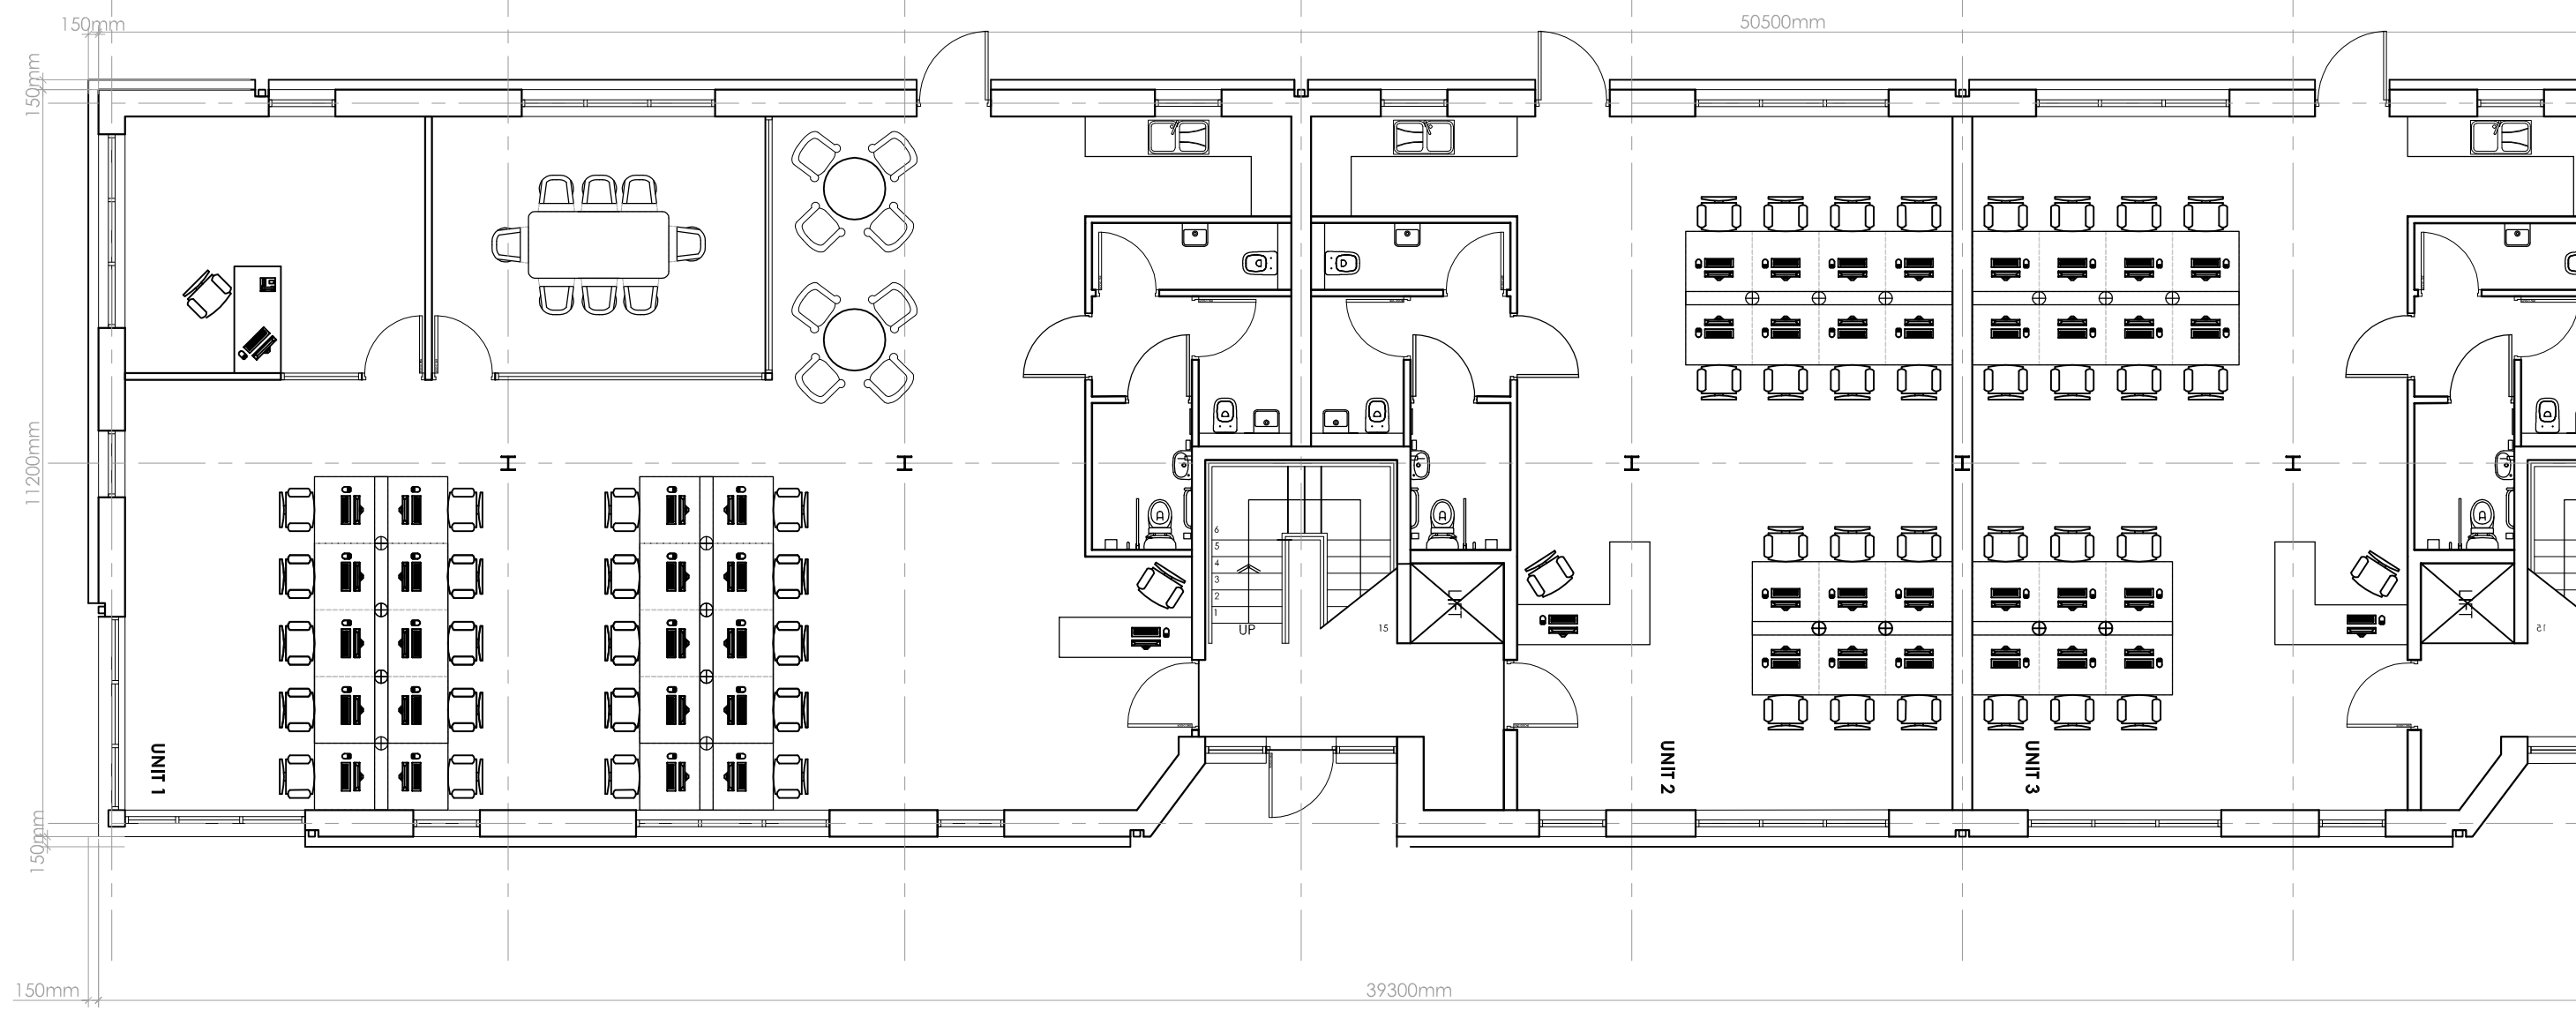
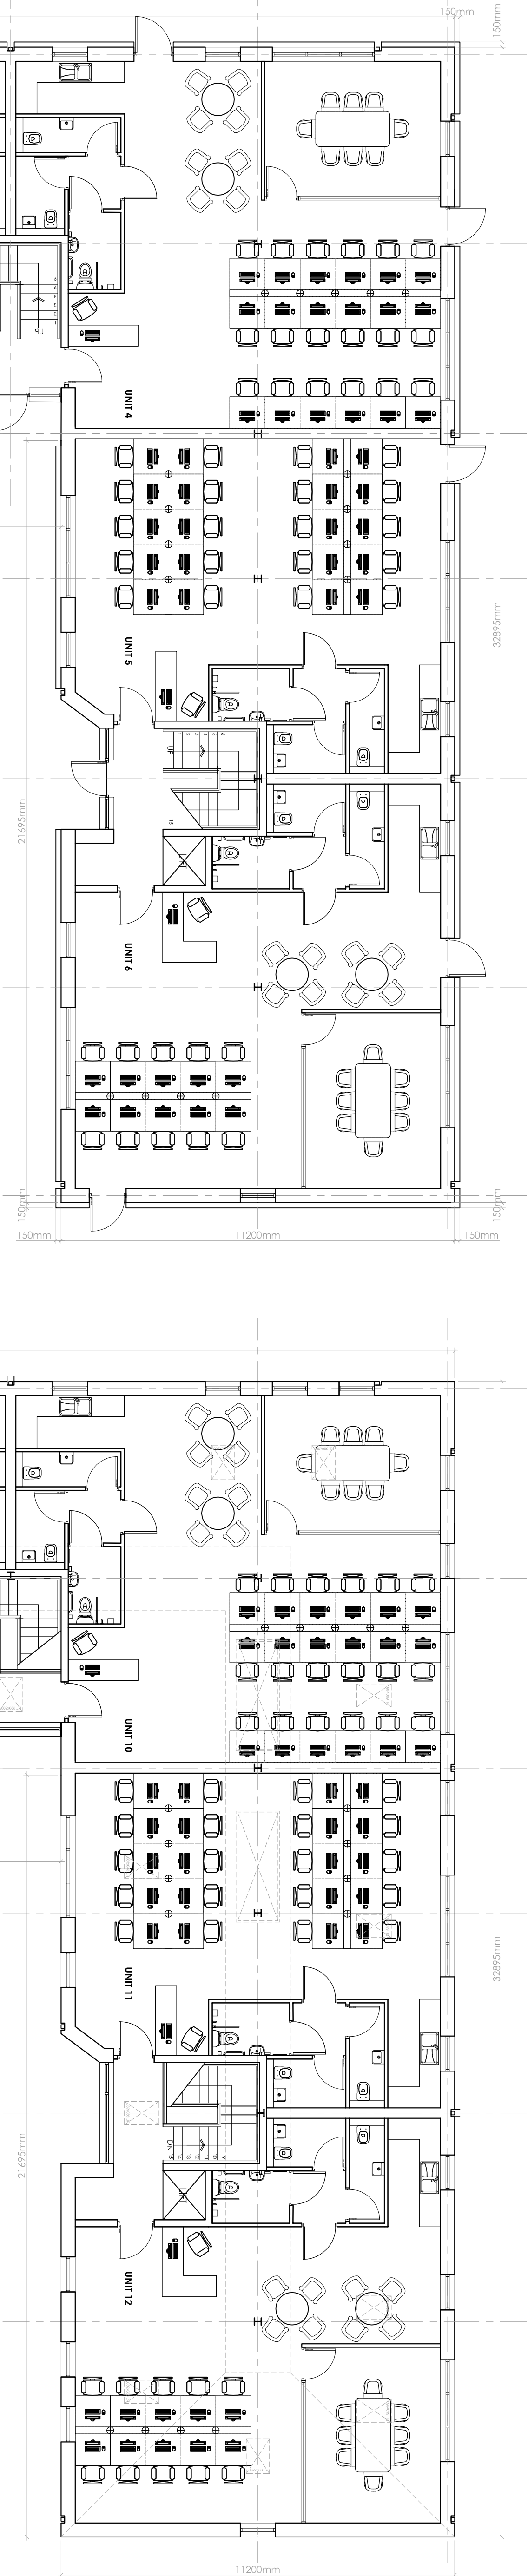


This drawing is to be read in conjunction with all relevant Architects' conditions and is not to be used for any other purpose without the prior written consent of the Architects. It is to be used for the purpose of obtaining planning permission only and is not to be used for any other purpose without the prior written consent of the Architects. It is to be used for the purpose of obtaining planning permission only and is not to be used for any other purpose without the prior written consent of the Architects.

 

PROPOSED GROUND FLOOR PLAN

SCALE 1:100

PROPOSED FIRST FLOOR PLAN

SCALE 1:100

Drawn to title
Proposed Floor Plans
Indicative Furniture Layout

Scale	Date	Drawn
1:100 @A1	March 2019	REM

PLANNING STAGE

spa
SUNDERLAND PEACOCK ARCHITECTS
SUNDERLAND PEACOCK ARCHITECTS LTD.
HARLEIGH, PARK ROAD, GIBBURN
T: 01208 423179 F: 01208 427208
www.sunderlandpeacock.com

Client: Richard Turner & Son
Job Title: Development at Old Sawley Grange
Address: Gibburn Road, Sawley, BB7 4LH
Date: 20.08.2019
Rev: A
Notes: Drafting updates.

5417 -P02
REV A