


Aluminium
grey metal
cladding to
roof and wall
sections



PROPOSED NORTH EAST ELEVATION

SCALE 1:100

 


PROPOSED SOUTH EAST ELEVATION

SCALE 1:100




PROPOSED SOUTH EAST ELEVATION OF EXISTING EXISTING OFFICE BUILDING

SCALE 1:100

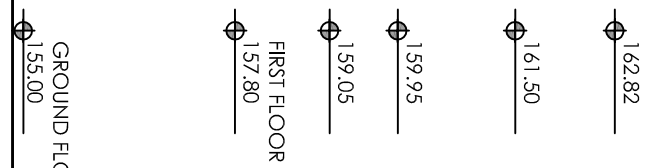

PROPOSED NORTH ELEVATION

1:100

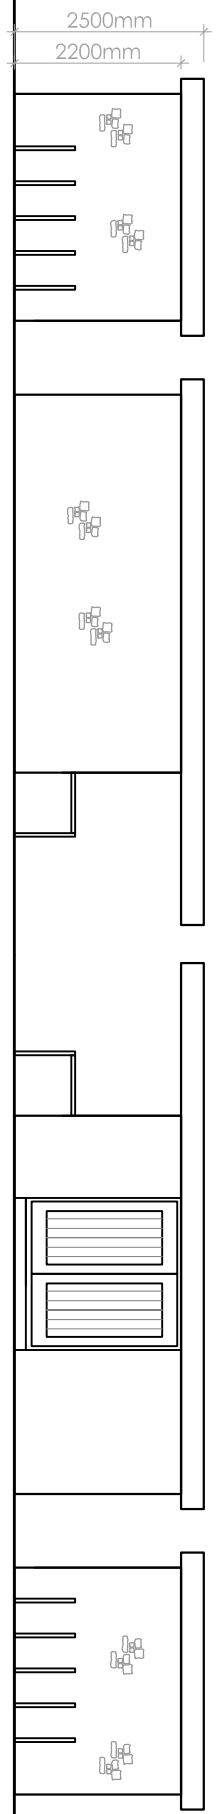

PROPOSED NORTH ELEVATION

PROPOSED EAST ELEVATION

SCALE 1:100

PLANNING STAGE		
Scale	Date	Dwg
1:100 @A1	March 2019	R

1:100 @A1

March 2019	RI
------------	----

R

SUNDERLAND PEACOCK ARCHITECTS

SUNDERLAND PEACOCK & ASSOCIATES LTD
HAZELMERE, FIMLICO ROAD, CLITHEROE

E info@sunderlandpress.co.uk
www.sunderlandpress.co.uk



5417 -P03

REV
A