



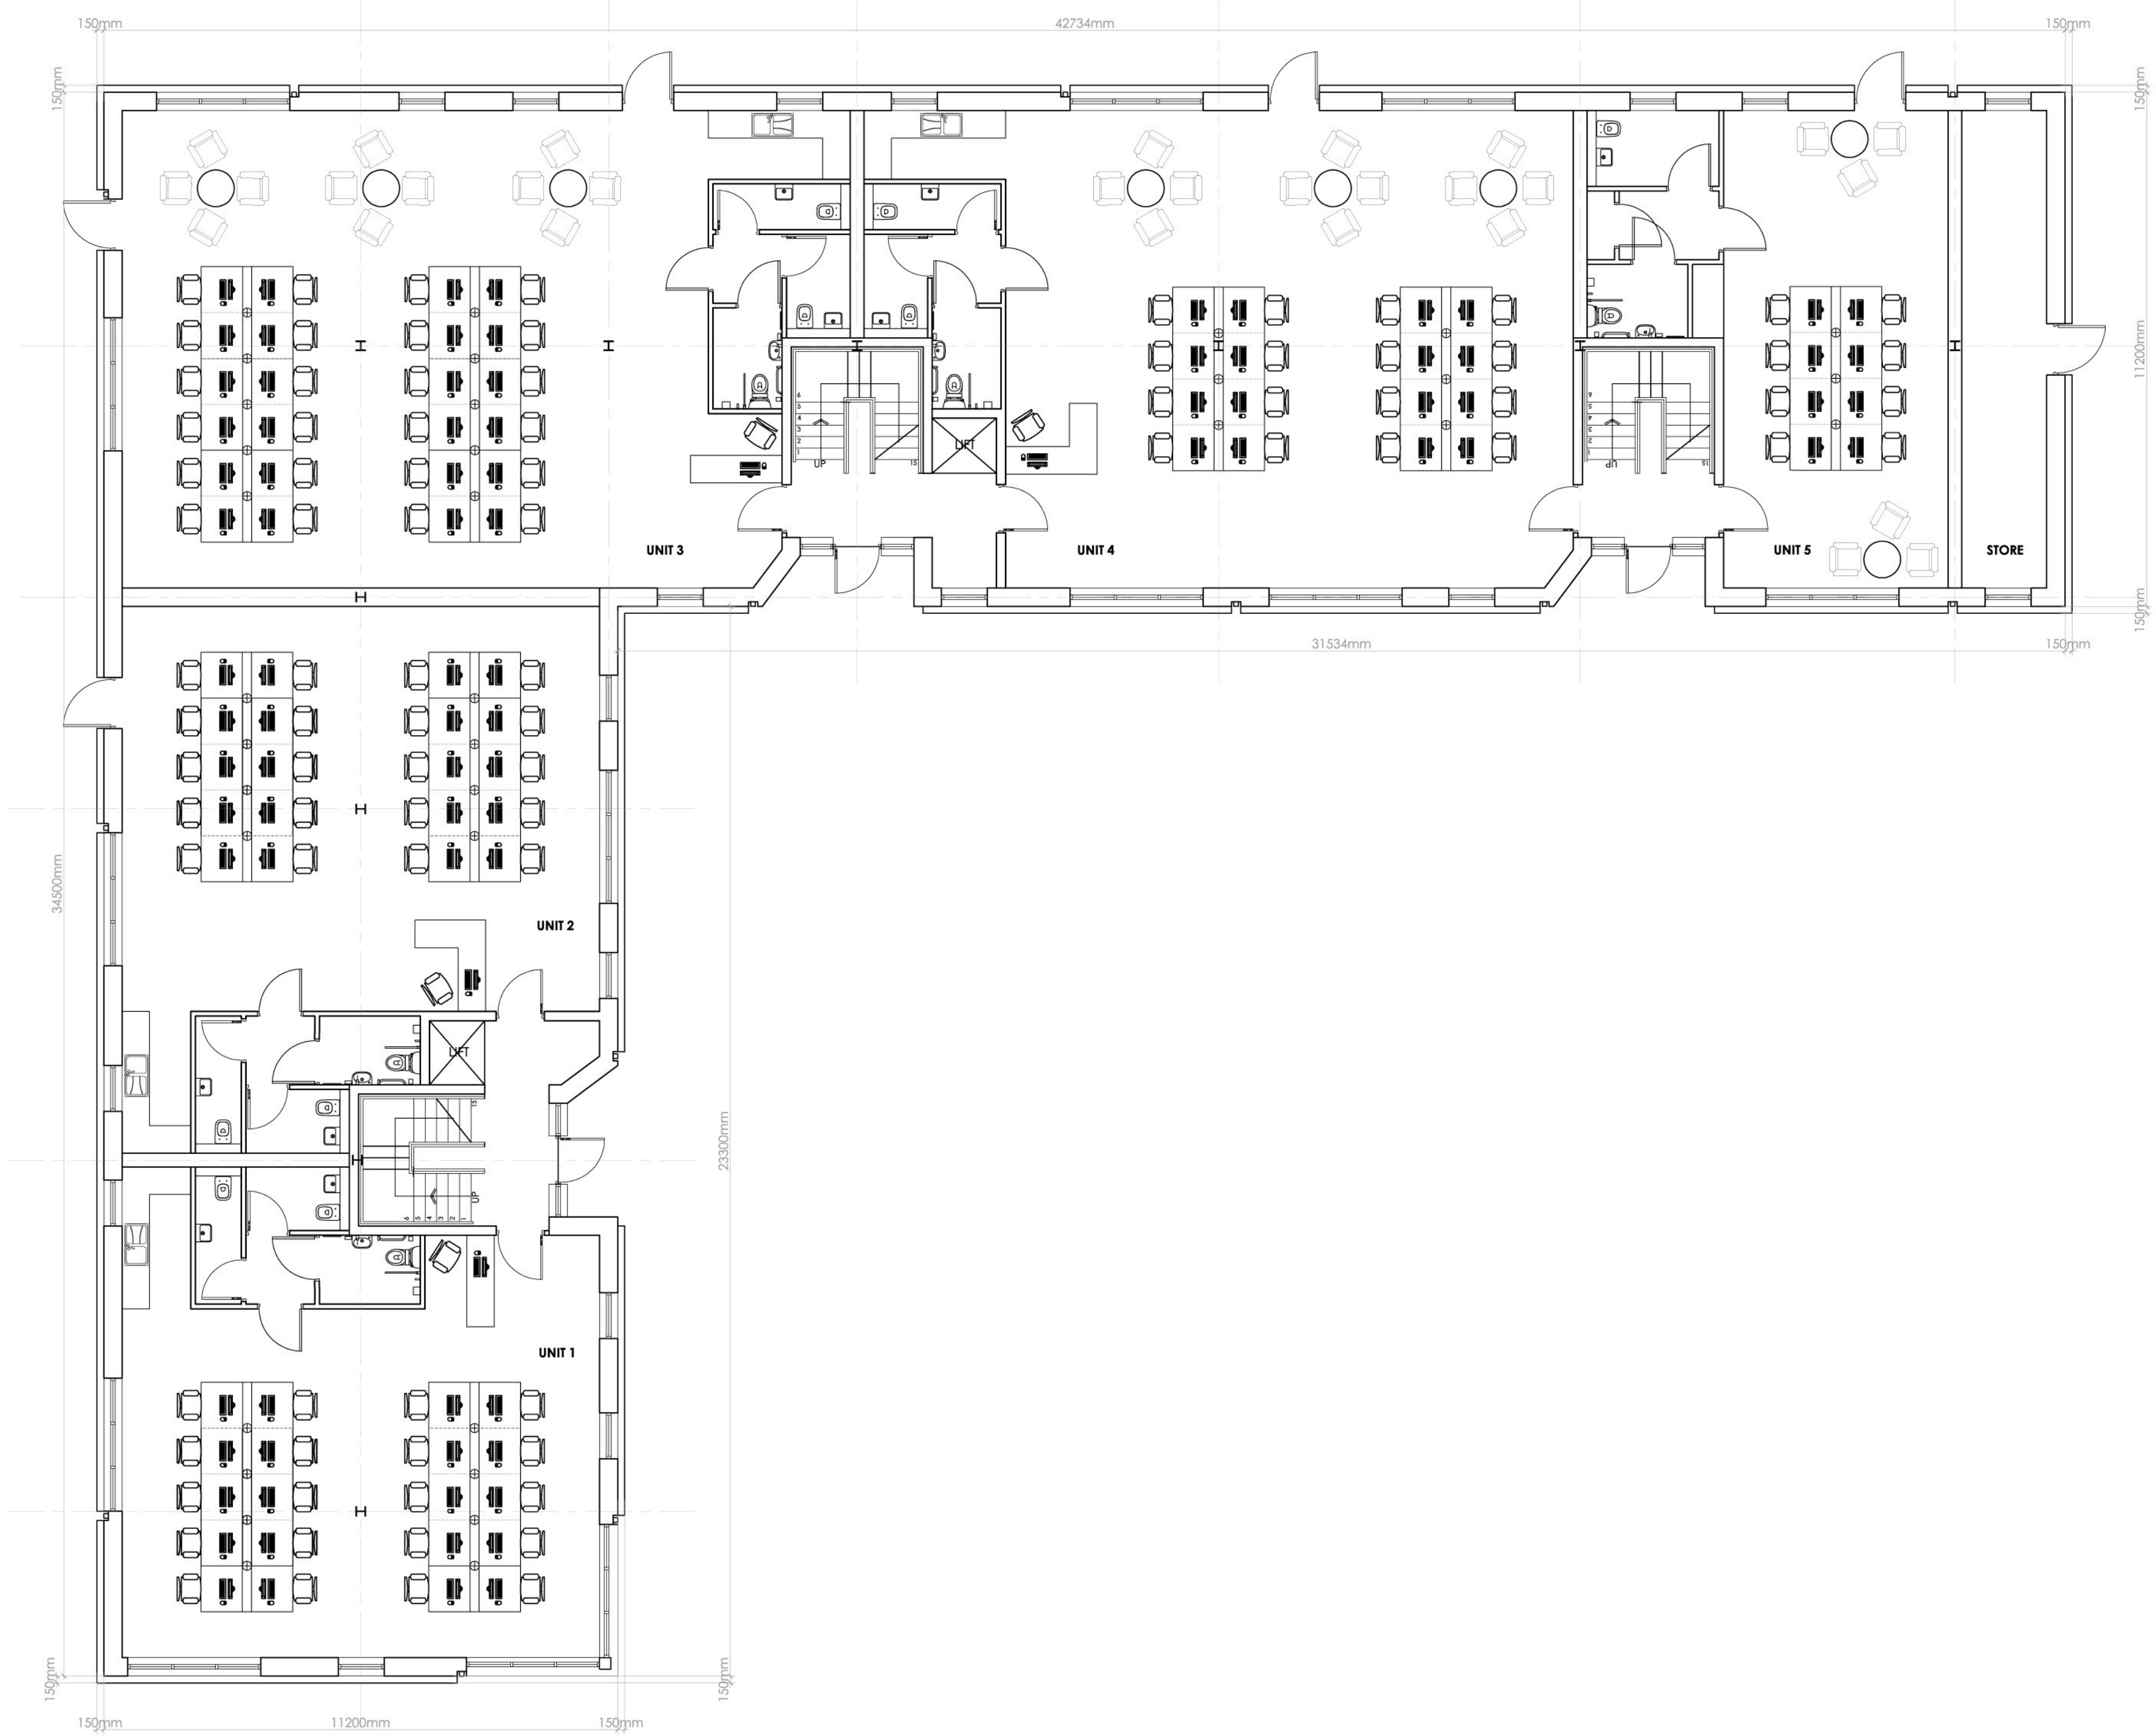

PROPOSED GROUND FLOOR PLAN SCALE 1:100

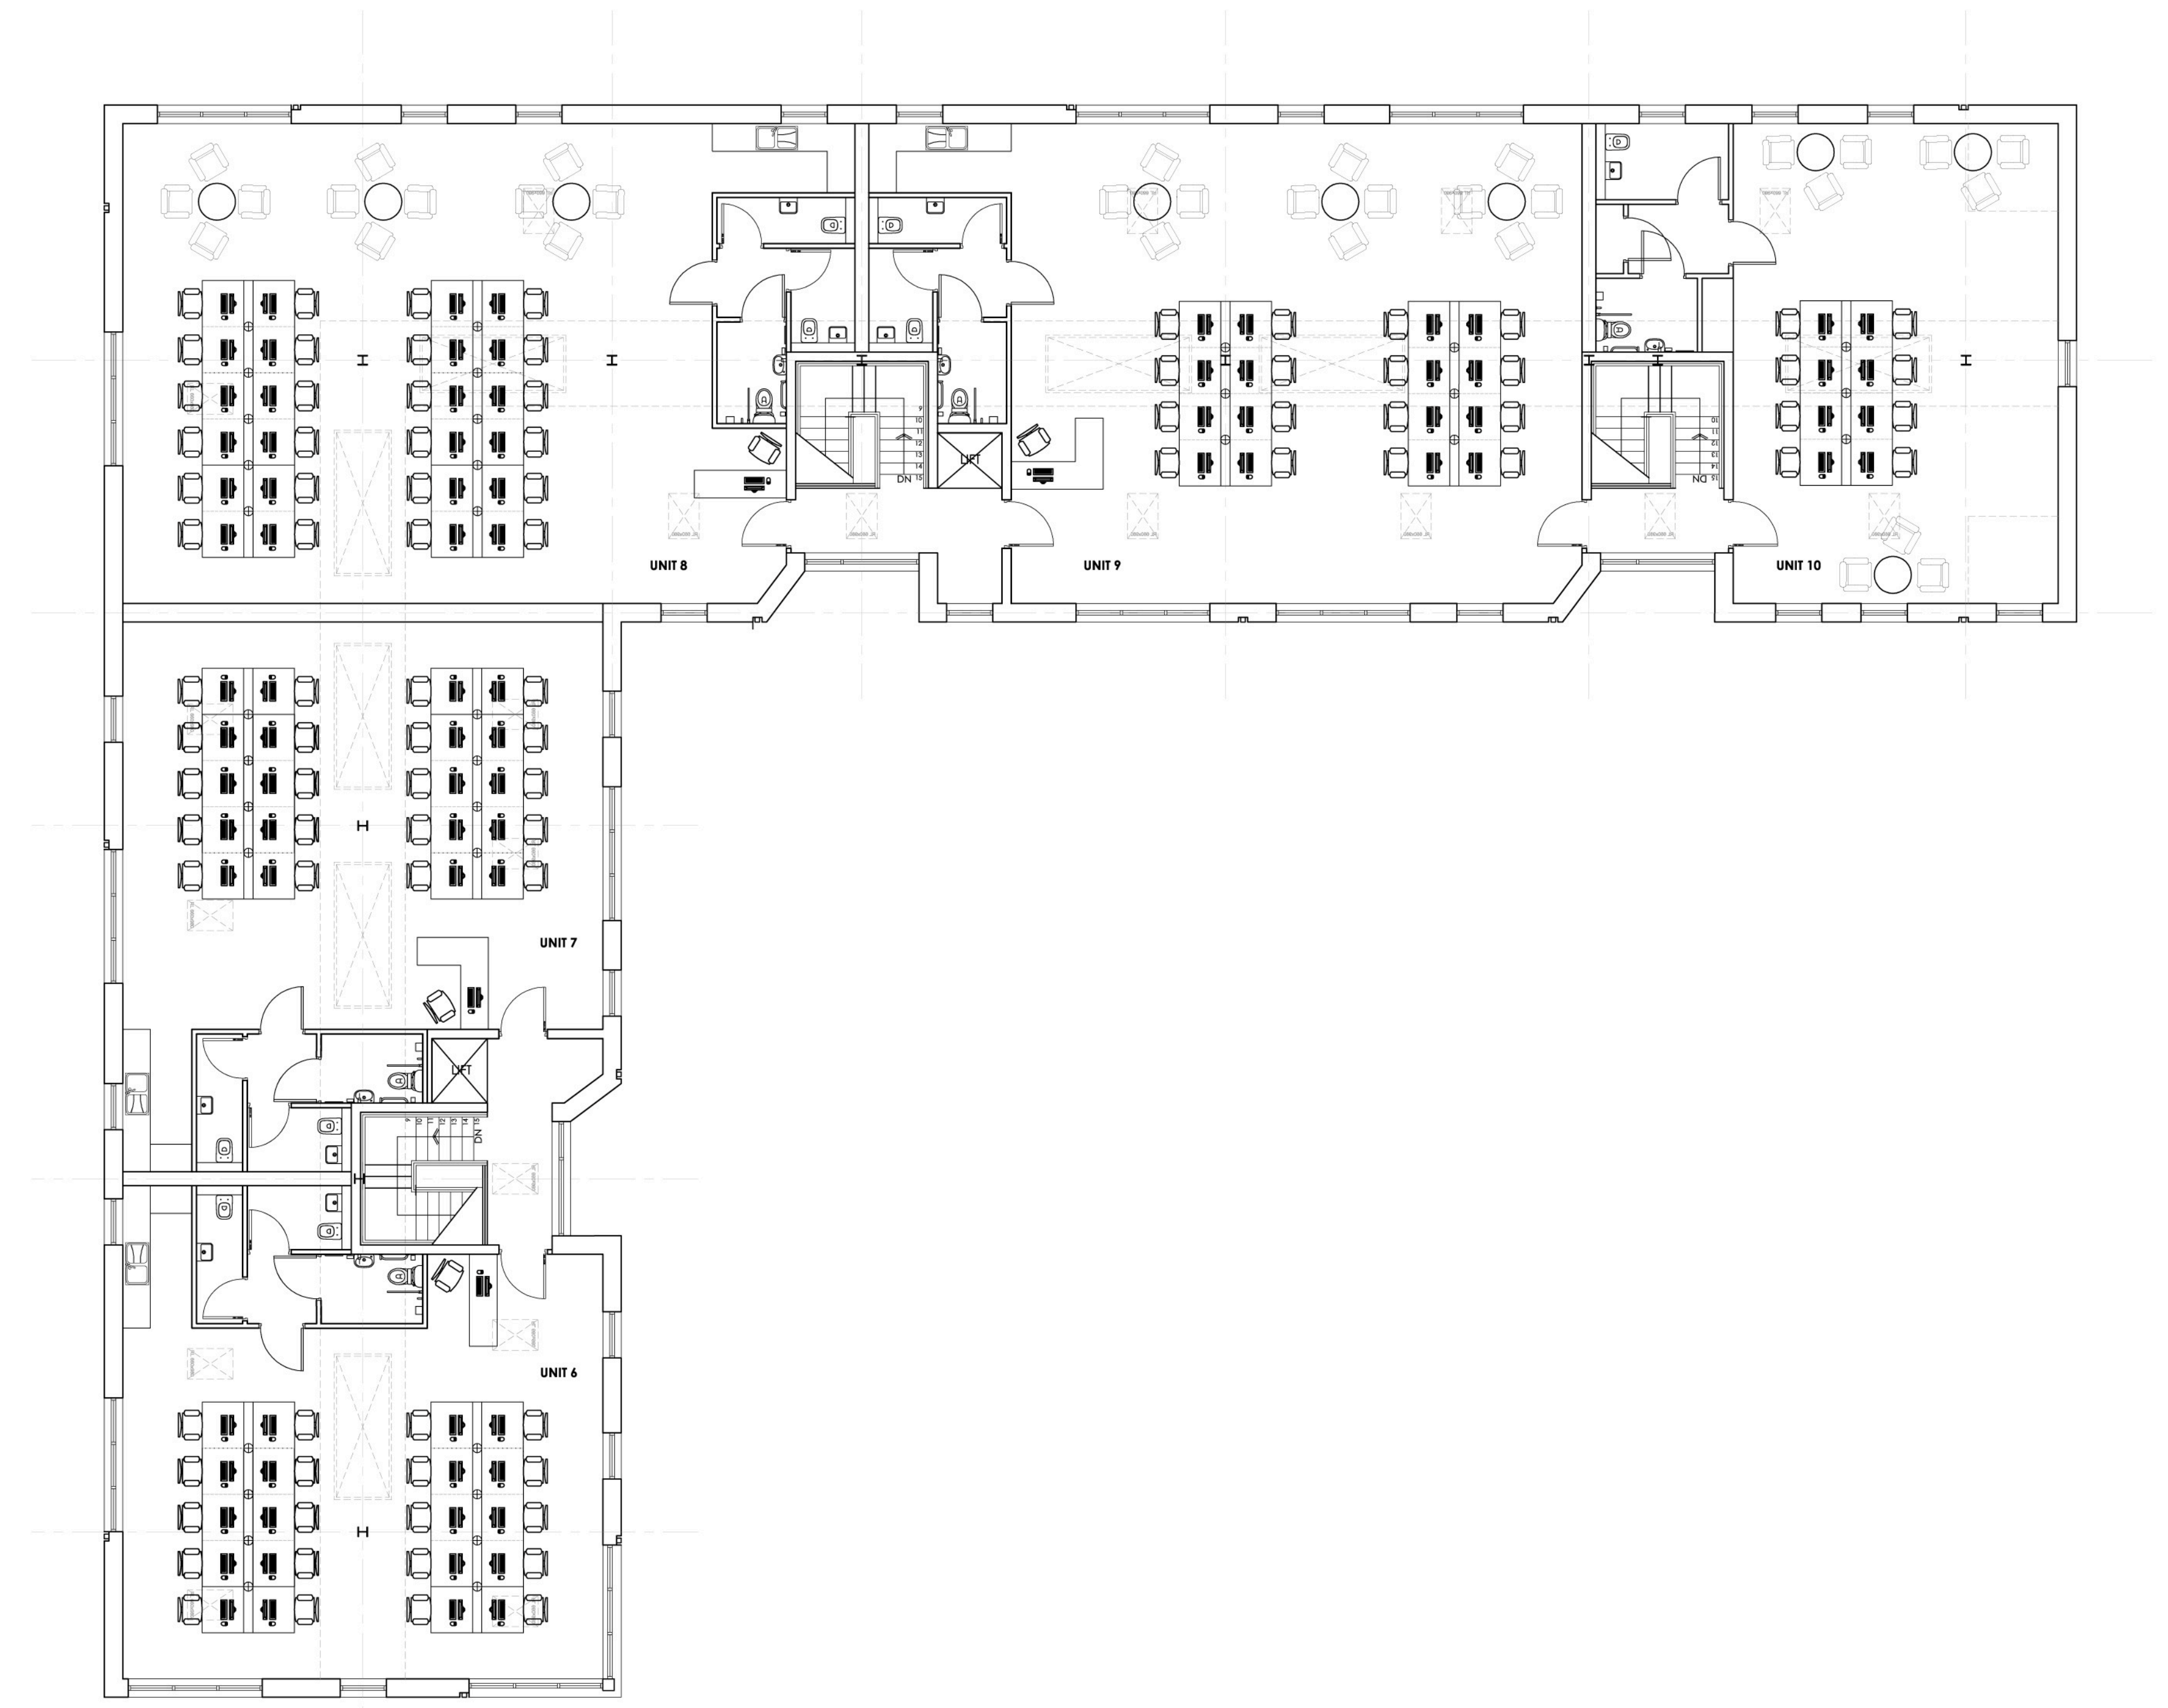

PROPOSED FIRST FLOOR PLAN SCALE 1:100

Client
Richard Turner & Son

Job Title
**Development at
Old Sawley Grange
Gisburn Road
Sawley
BB7 4LH**

Drawing Title
**Proposed Floor Plans
Indicative Furniture Layout**

PLANNING STAGE

Scale	Date	Drawn
1:100 @A1	March 2019	RBM

spa
SUNDERLAND PEACOCK ARCHITECTS
SUNDERLAND PEACOCK & ASSOCIATES LTD.
HAZELMERE, PIMLICO ROAD, CLITHEROE
LANCASHIRE, B87 2AG
T 01200 423178 F 01200 427328
E info@sunderlandpeacock.com
www.sunderlandpeacock.com

5417 -P02

REV -