


Scale 1:100

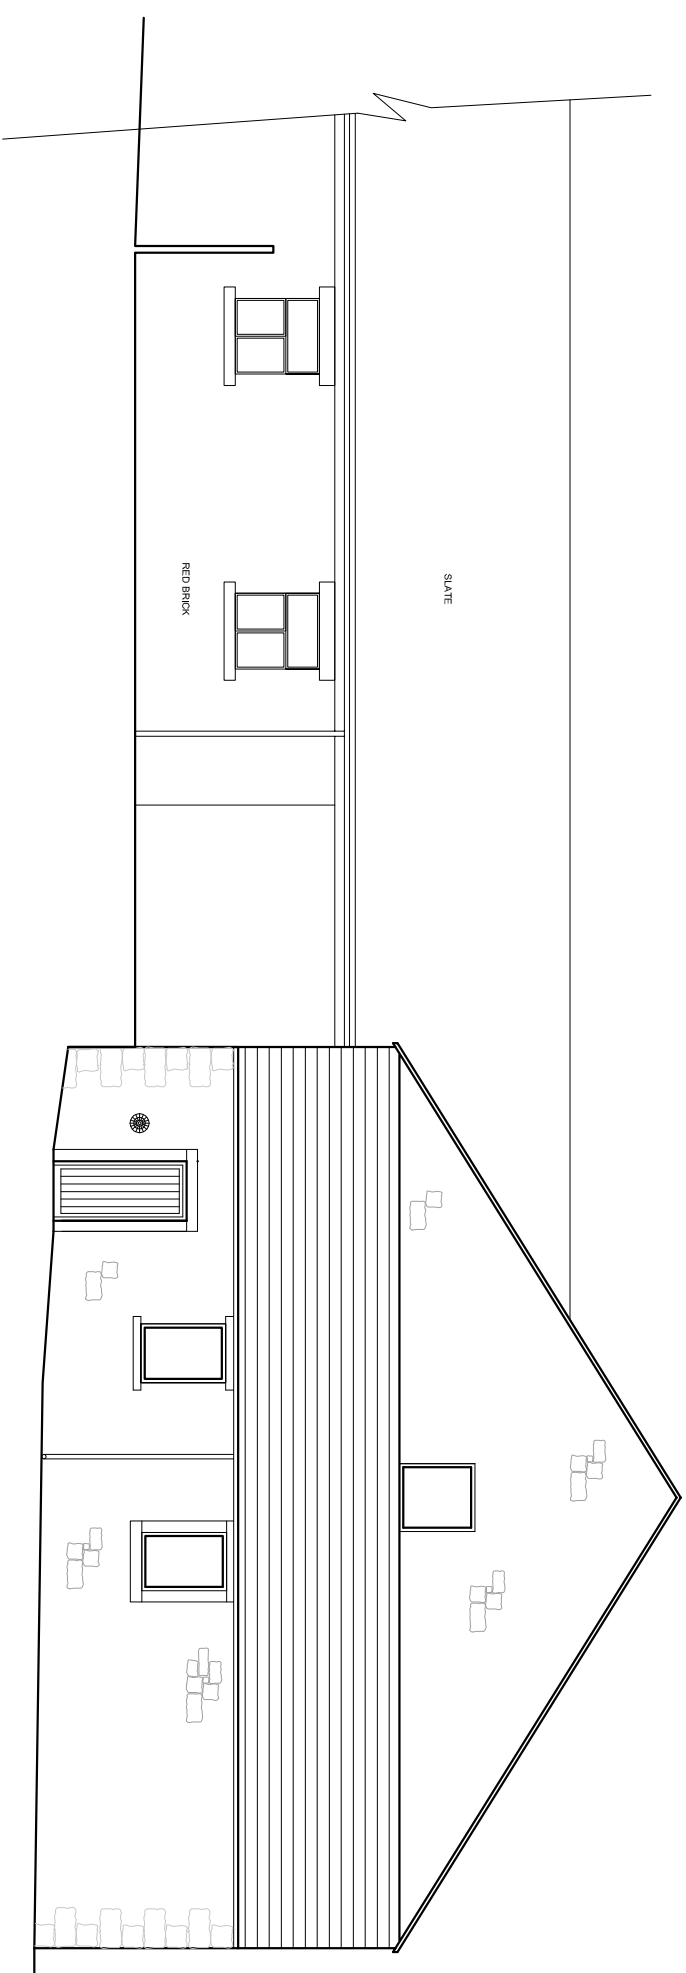

Scale 1:100

Client
Richard Turner & Sons

Drawing Title
Existing Office Building Elevations
and Site Plan

SUNDERLAND PEACOCK
ARCHITECTS

SUNDERLAND PEACOCK & ASSOCIATES LTD.
HAZELWORTH, 89 ZAG
LAKESIDE, HILLOD ROAD, CLITHROE
LIVERPOOL L15 3YU
T 0151 425 1700
E info@sunderlandpeacock.com
www.sunderlandpeacock.com



5417 -E03 REV A

Scale 1:250

