

Project.

Proposed alterations  
and extensions.


Clare Cottage  
Nightfield Lane,  
Balderstone.

Client.


Mr. and Mrs.I. Moodie.

Drawing.

Existing front and rear  
Elevations.

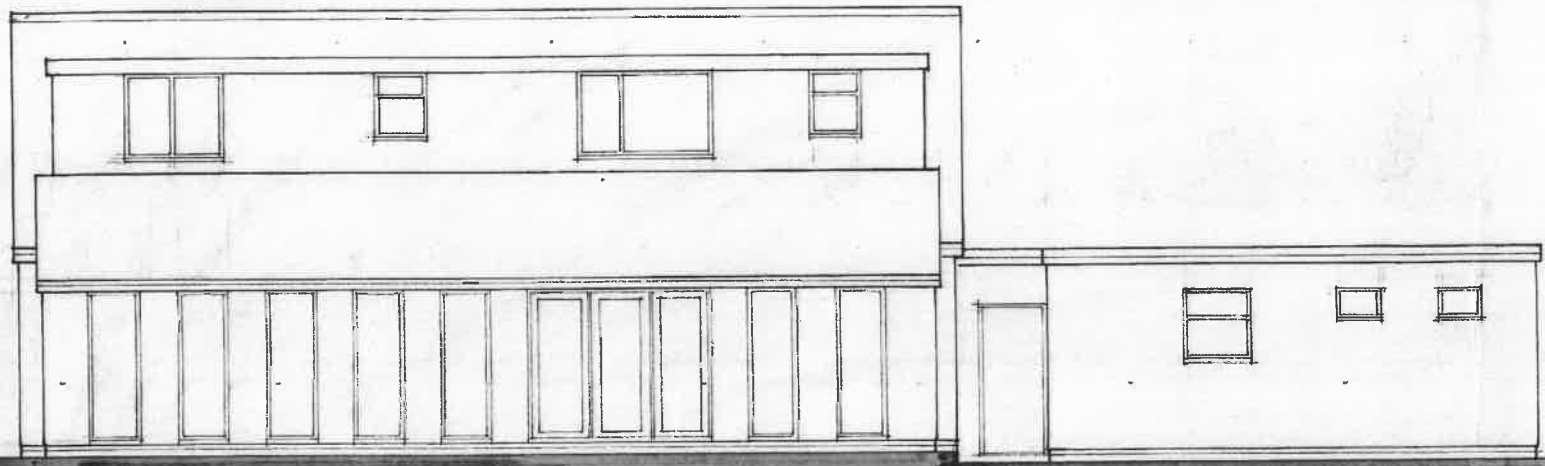


rear elevation

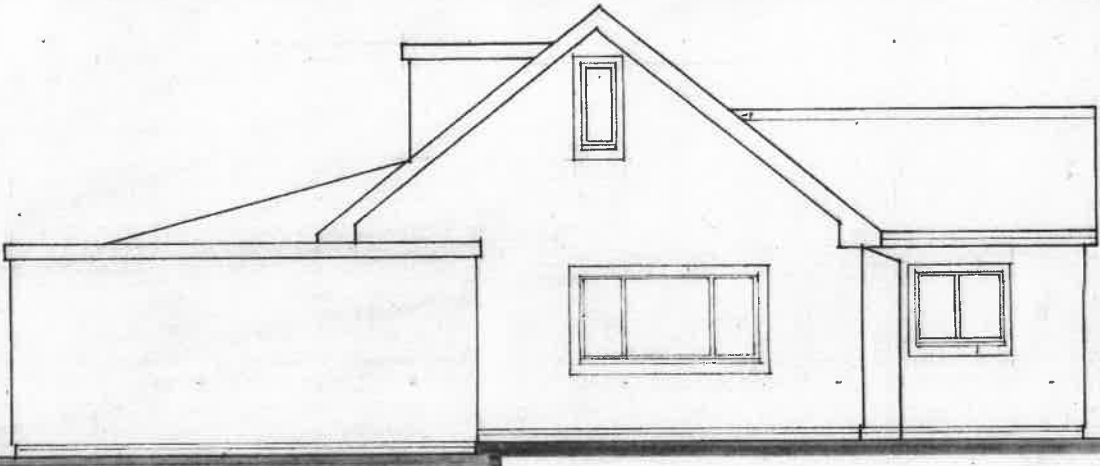


side elevation

320190449P

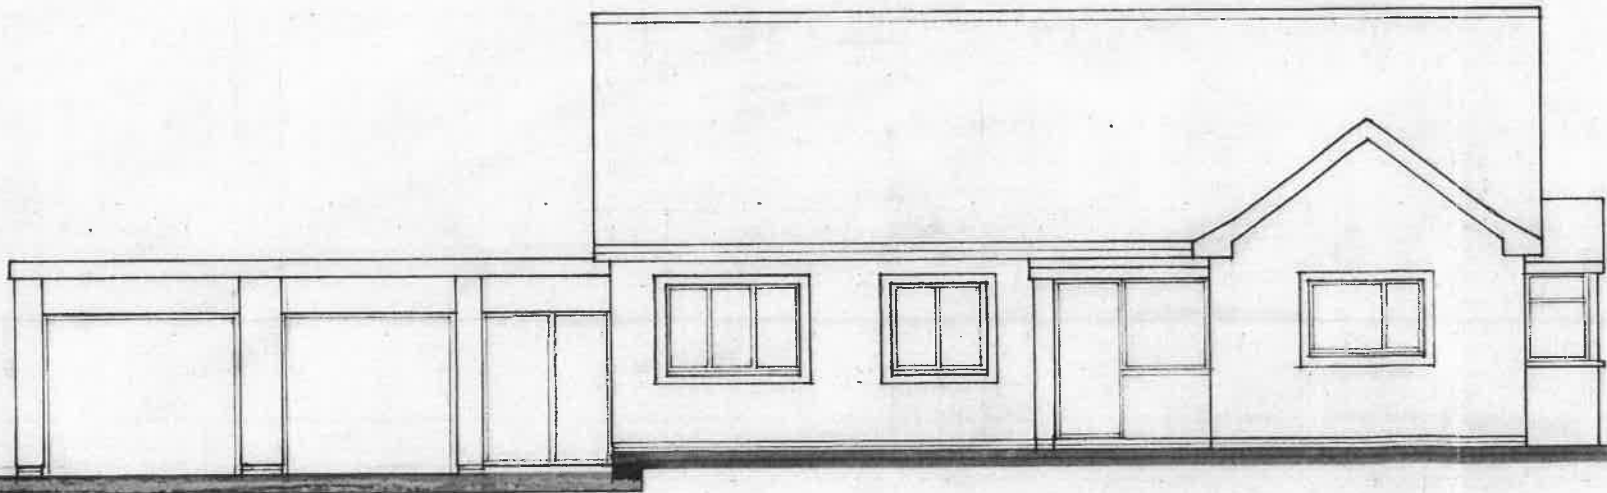

front elevation

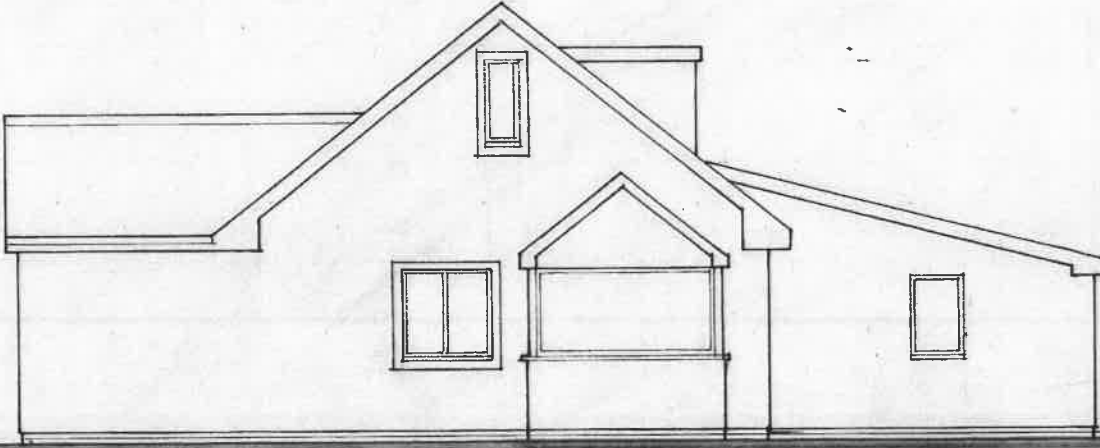

side elevation

Scale.

1: 50


Date.

May. 2019.

Drawing no.

19.03.03

Rev:

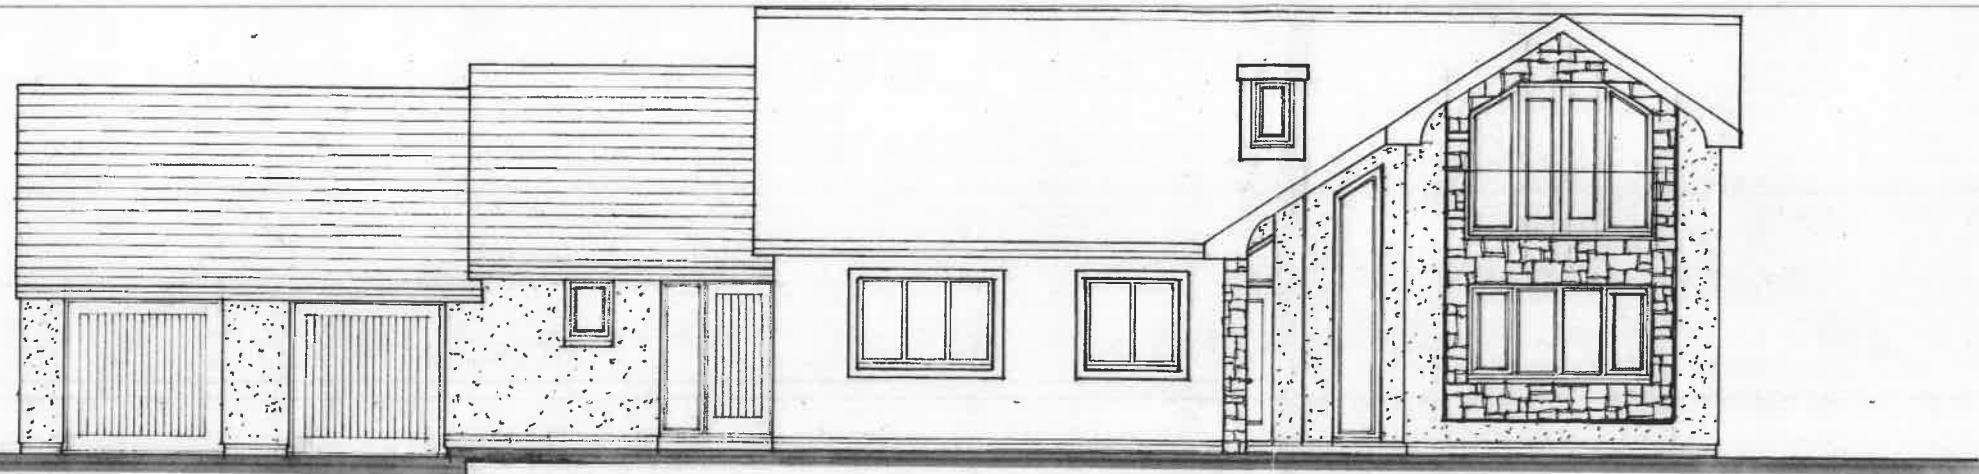

front elevation

320190449P



rear elevation

**Project.**

**Proposed alterations  
and extensions.**

**Clare Cottage  
Nightfield Lane,  
Balderstone.**

**Client.**

**Mr. and Mrs.I. Moodie.**

**Drawing.**

**Proposed Front and Rear  
Elevations**

**CHARCHRIS DESIGN  
CONSULTANCY  
26 Redwood Avenue,  
LEYLAND.  
PR25 1RN**

**Tel. 01257 208822  
Mob. 07521 930117**

**Scale.**


**1: 50**

**Date.**

**May. 2019.**

**Drawing no. Rev.**

**19.03.06**

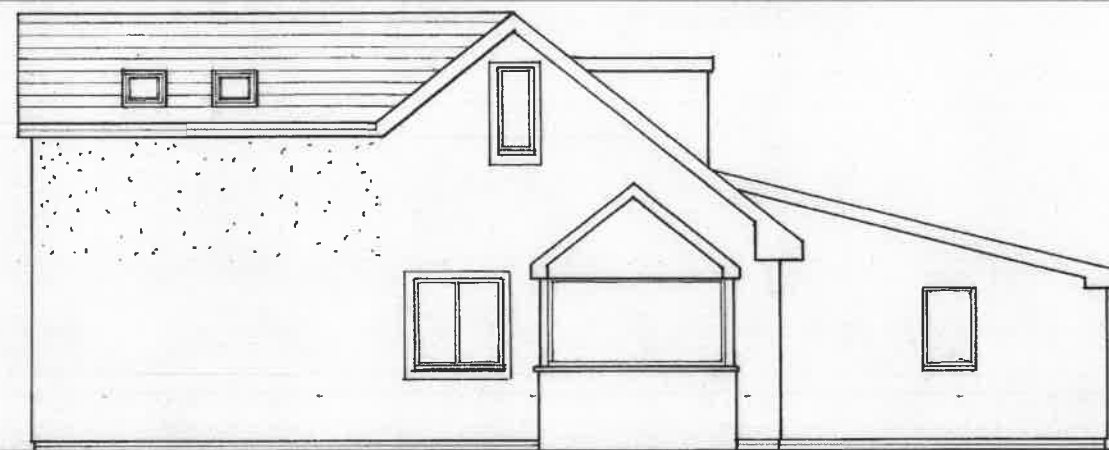

side elevation



side elevation.

320190449P

**Project.**

**Proposed alterations  
and extensions.**

**Clare Cottage  
Nightfield Lane,  
Balderstone.**

**Client.**

**Mr. and Mrs.I. Moodie.**

**Drawing.**

**Proposed Side Elevations.**

**CHARCHRIS DESIGN  
CONSULTANCY  
26 Redwood Avenue,  
LEYLAND.  
PR25 1RN**

**Tel. 01257 208822  
Mob. 07521 930117**

**Scale.**

**1: 50**

**Date.**

**May. 2019.**

**Drawing no.**

**19.03.07**

**Rev.**