


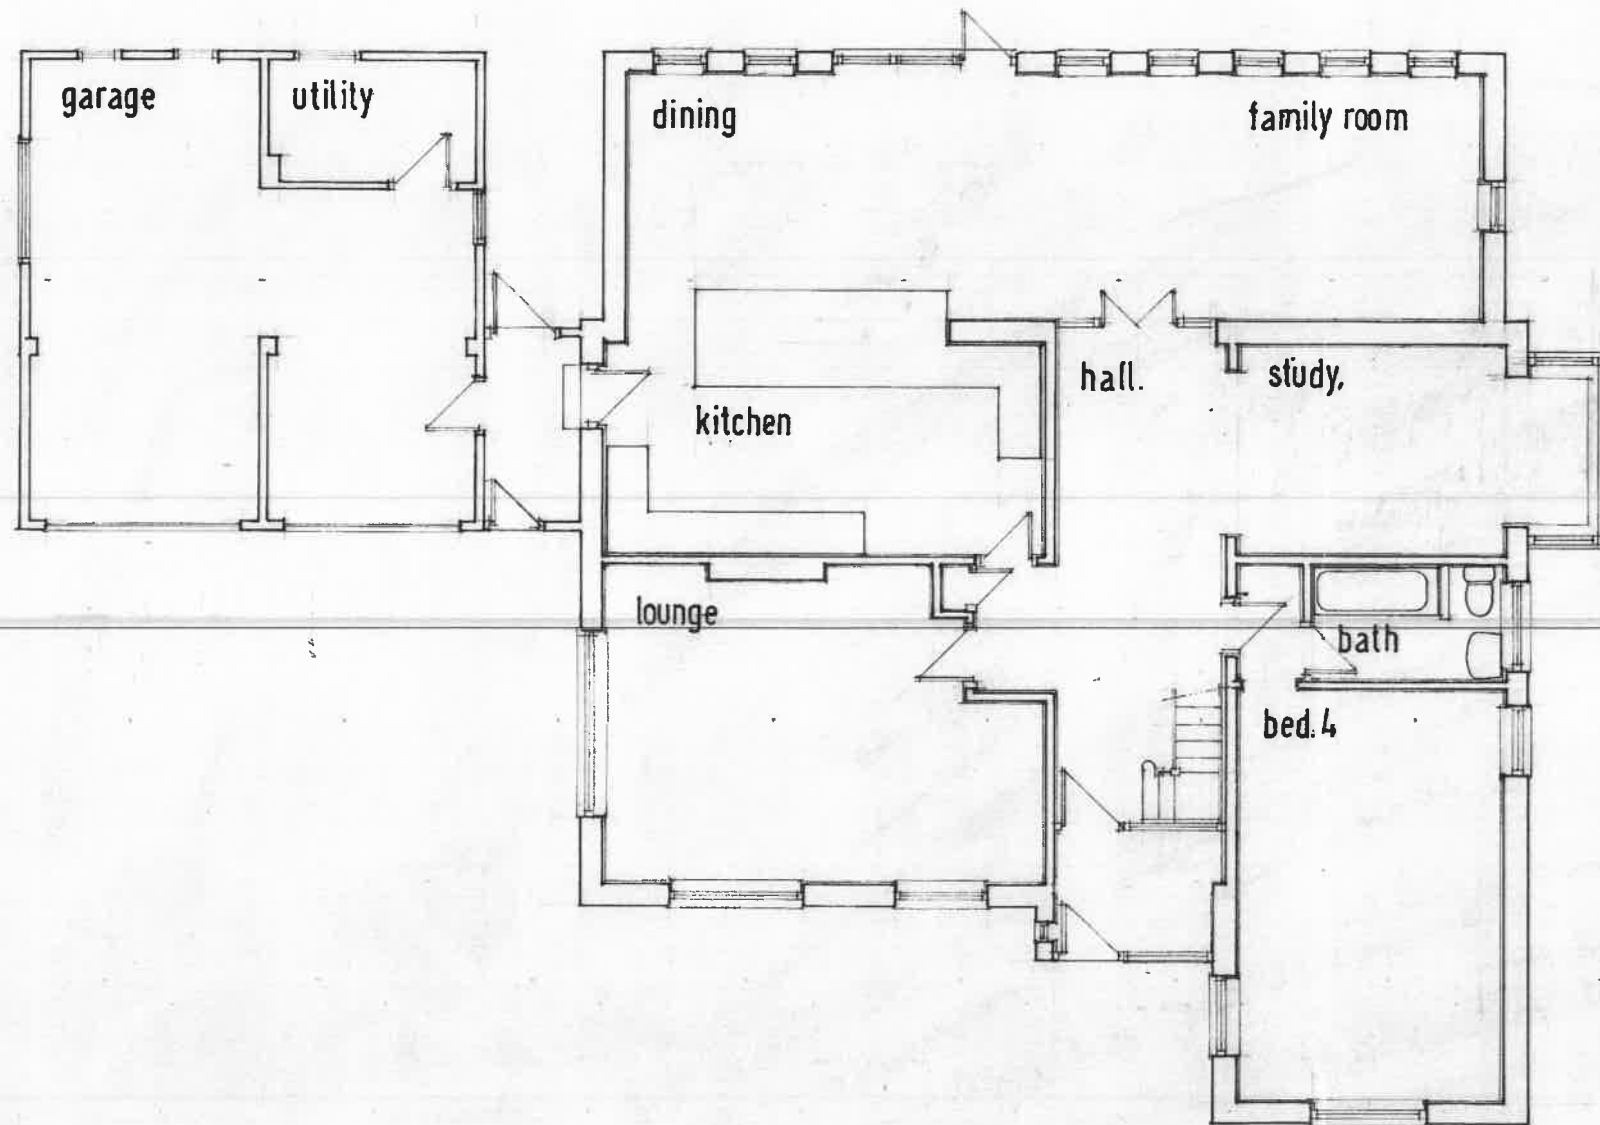

ground floor plan

320190449 D

Project.

Proposed alterations
and extensions.

Clare Cottage
Nightfield Lane,
Balderstone.

Client.

Mr. and Mrs.I. Moodie.

Drawing.

Existing Ground Floor
Plan.

**CHARCHRIS DESIGN
CONSULTANCY**
26 Redwood Avenue,
LEYLAND.
PR25 1RN

Tel. 01257 208822
Mob. 07521 930117

Scale.

1: 50


Date.

May. 2019.

Drawing no.

Rev.

19.03.01

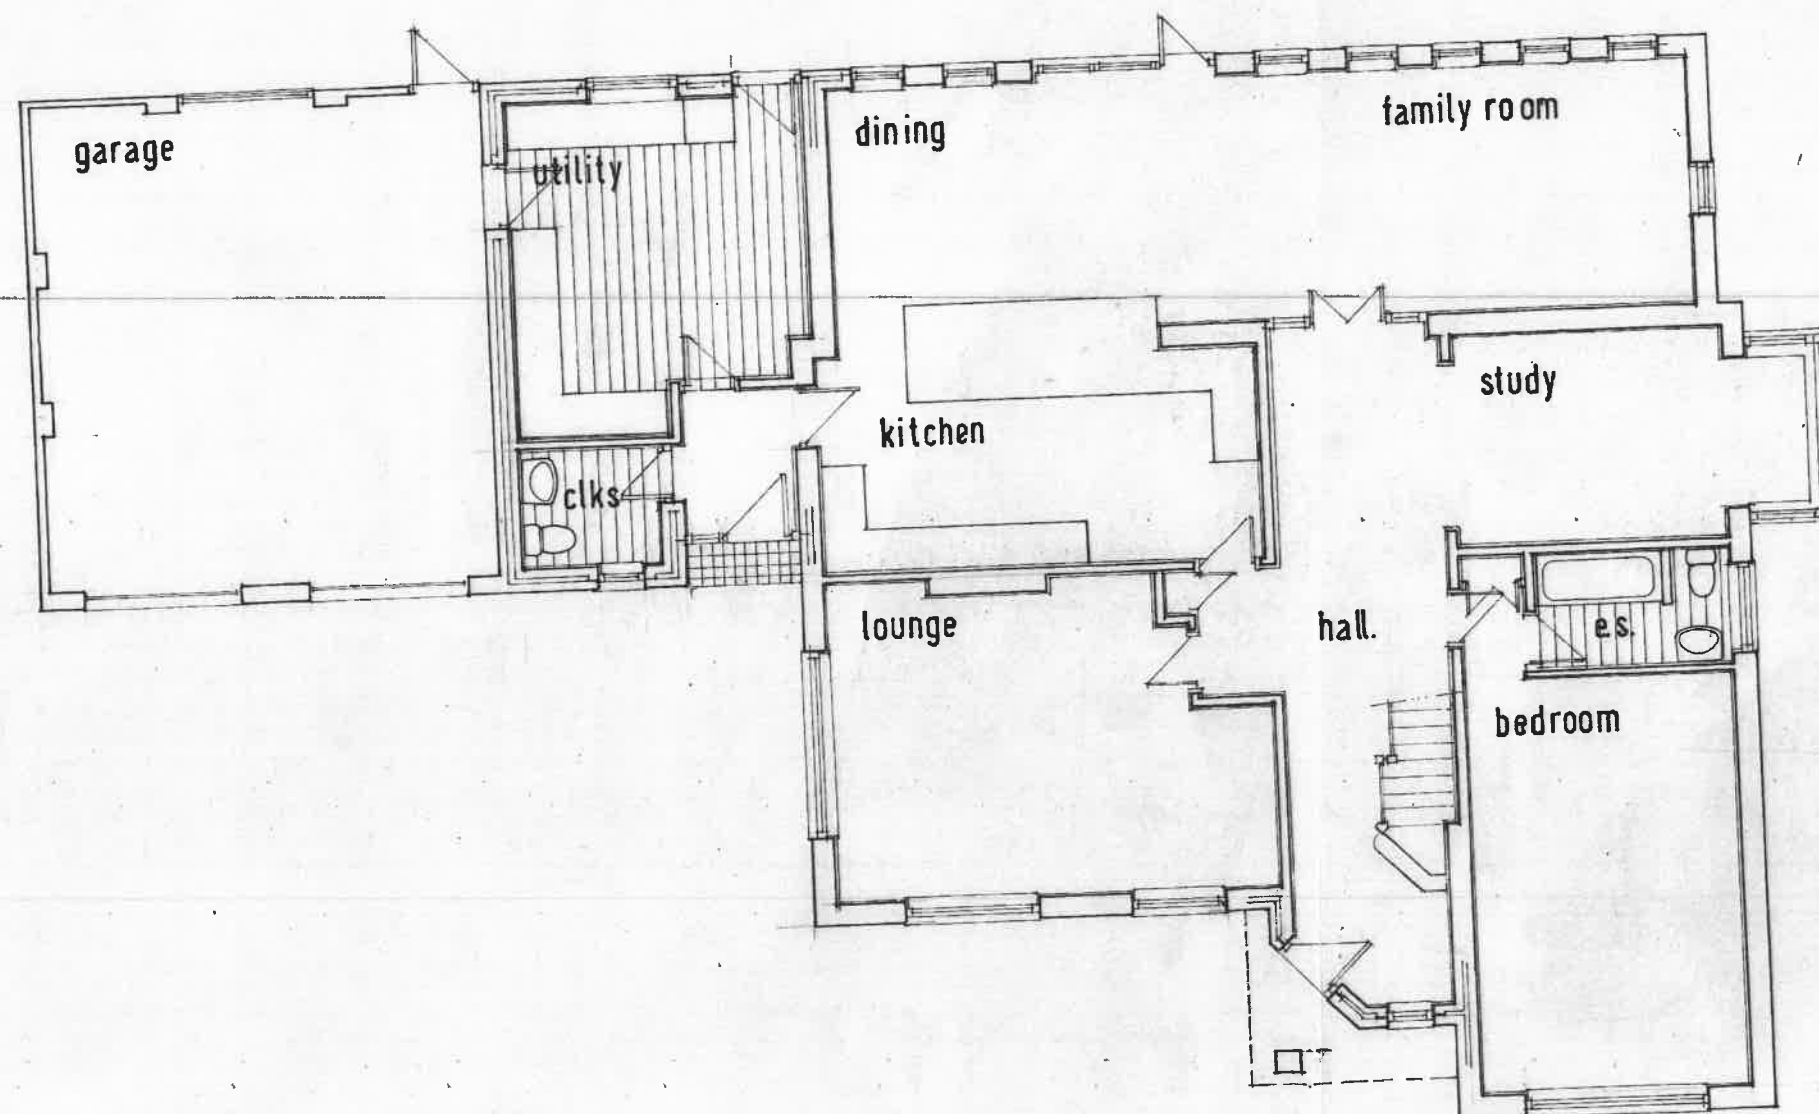

3201904/0

around floor plan.

Project.

Proposed alterations
and extensions.

Clare Cottage
Nightfield Lane,
Balderstone.

Client.


Mr. and Mrs. I. Moodie.

Drawing.

Proposed Ground Flo
plan.

**CHARCHRIS DESIGN
CONSULTANCY**
26 Redwood Avenue,
LEYLAND,
PR25 1RN

Tel. 01257 208822
Mob. 07521 930117

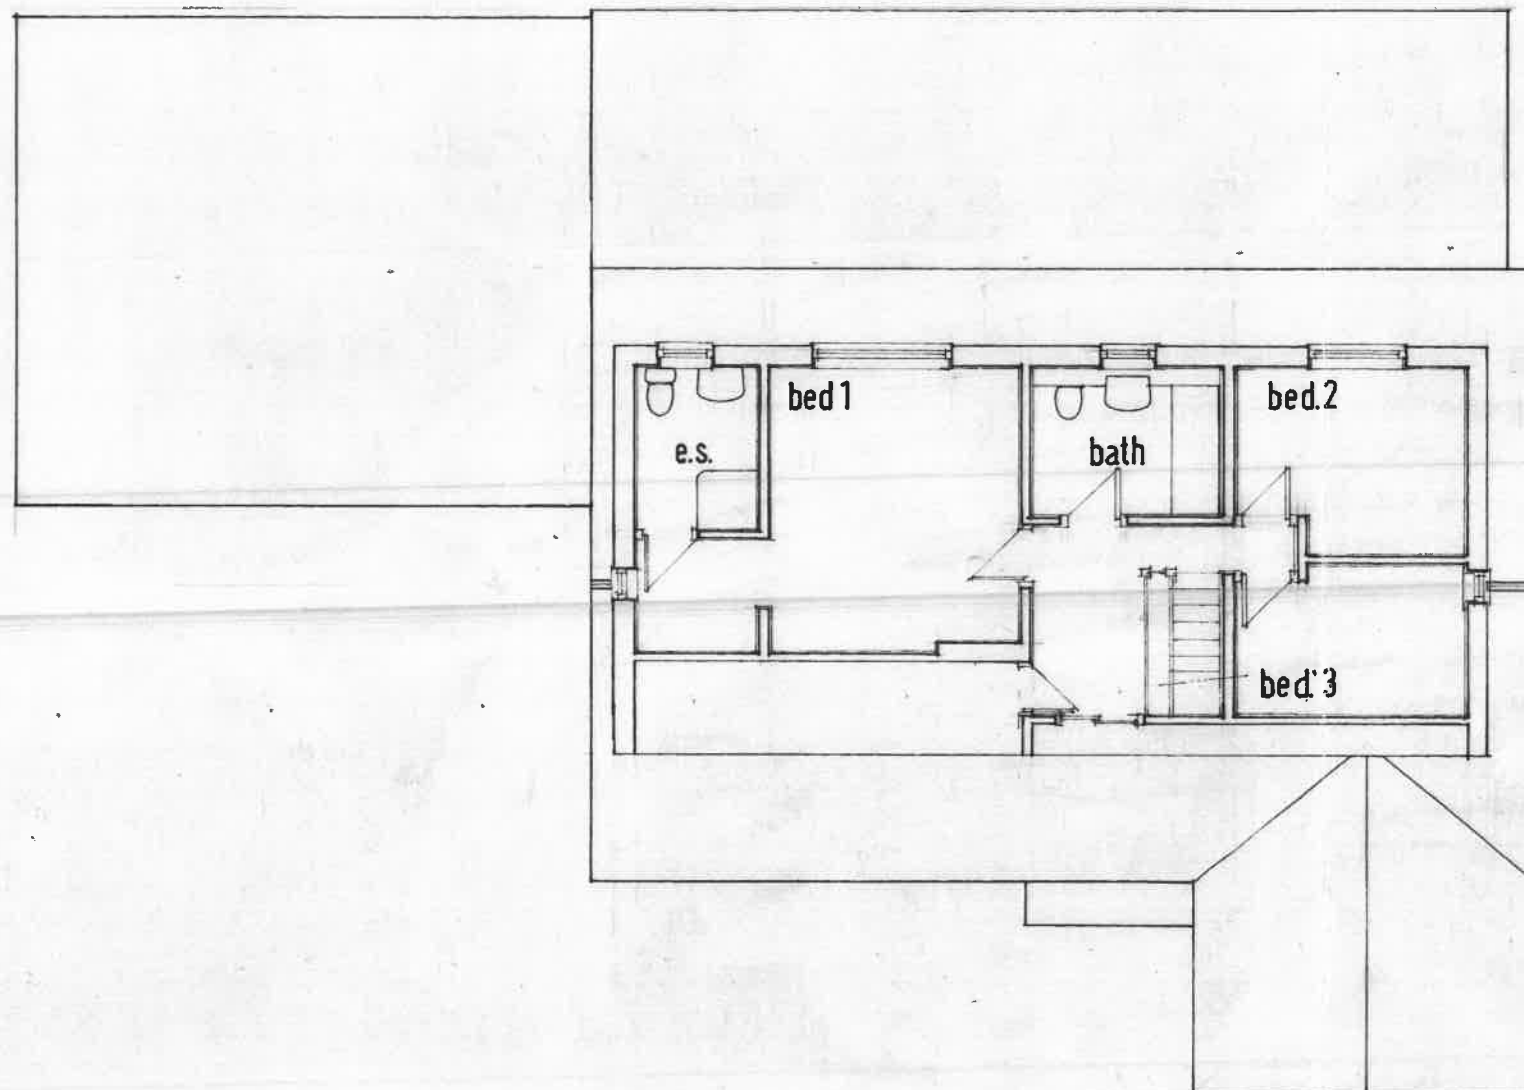

first floor plan.

320190449P

Project.

Proposed alterations
and extensions.

Clare Cottage
Nightfield Lane,
Balderstone.

Client.

Mr. and Mrs. I. Moodie.

Drawing.

Existing First Floor
Plan.

**CHARCHRIS DESIGN
CONSULTANCY**
26 Redwood Avenue,
LEYLAND,
PR25 1RN

Tel. 01257 208822
Mob. 07521 930117

Scale.

1: 50

Date.


May. 2019.

Drawing no.

Rev.

19.03.02

320190449P

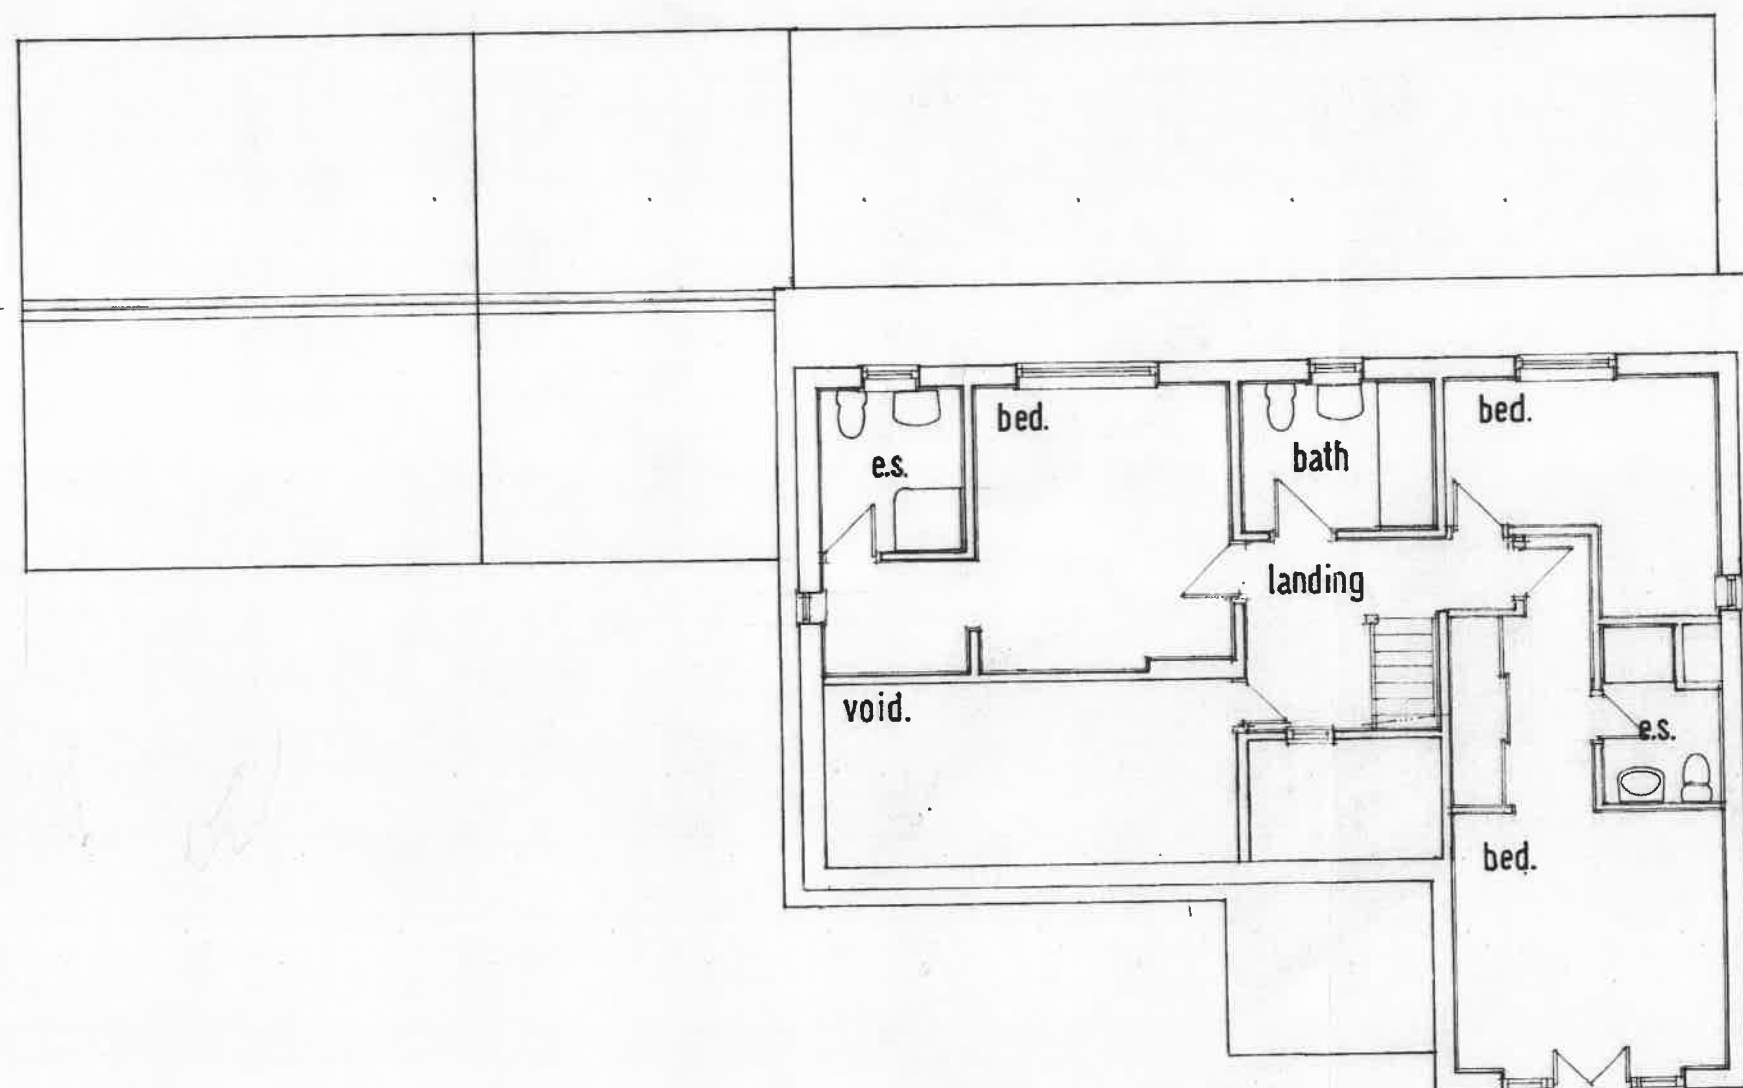

first floor plan

Project.

**Proposed alterations
and extensions.**

**Clare Cottage
Nightfield Lane,
Balderstone.**

Client.

Mr. and Mrs.I. Moodie.

Drawing.

**Proposed First Floor
Plan.**

**CHARCHRIS DESIGN
CONSULTANCY
26 Redwood Avenue,
LEYLAND.
PR25 1RN**

Tel. 01257 208822
Mob. 07521 930117

Scale.

1: 50

Date.

May. 2019.

Drawing no.

Rev.

19.03.05