




Existing Front Elevation

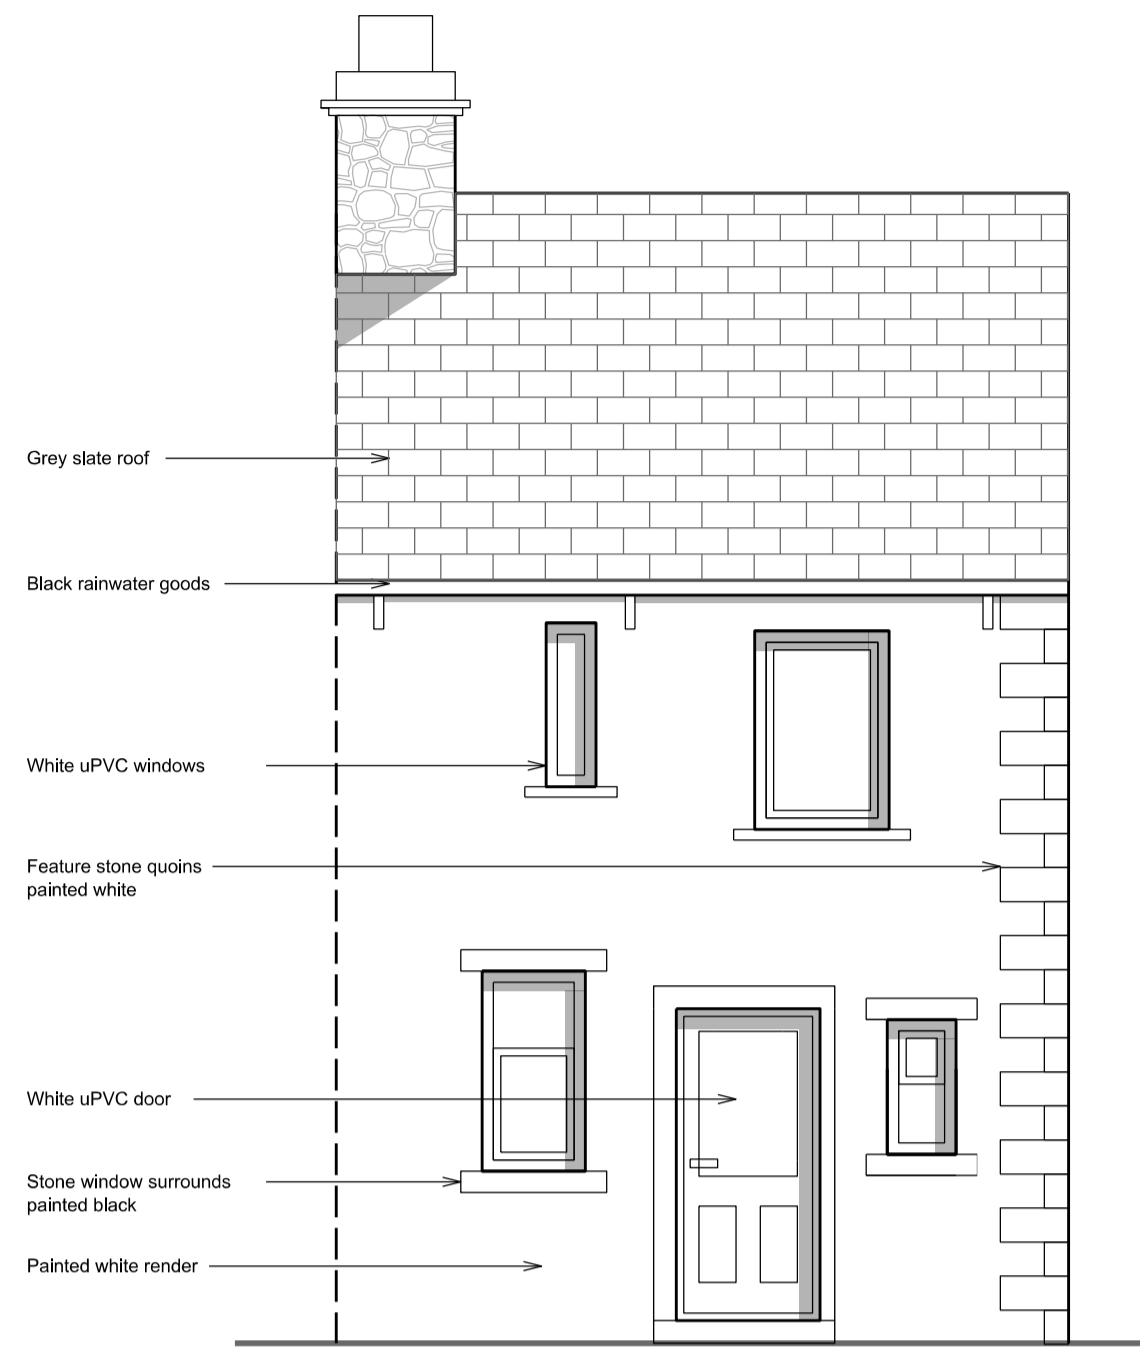


Existing Rear Elevation




Existing Side Elevation

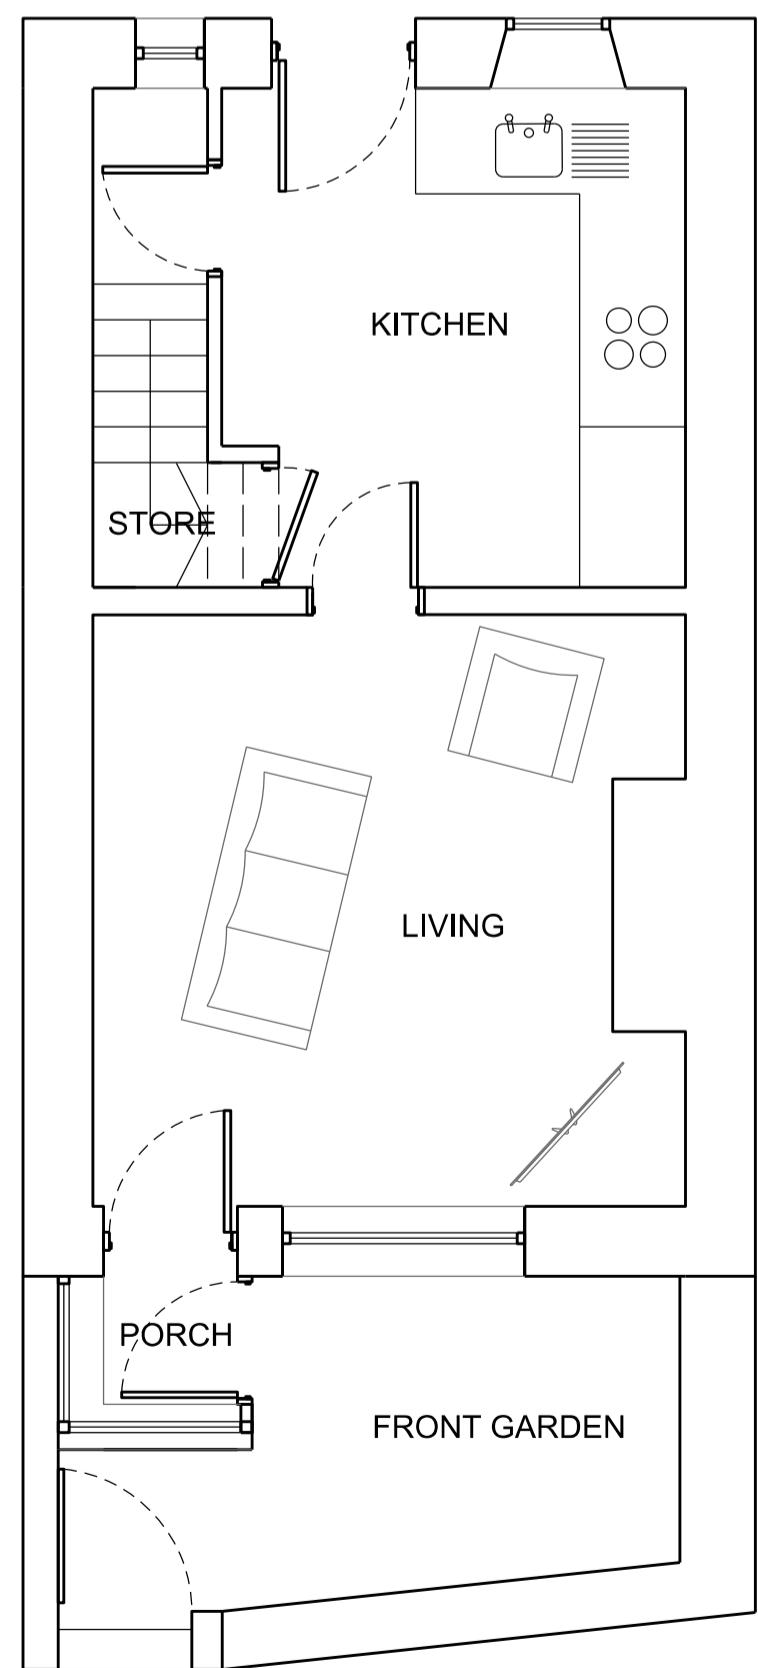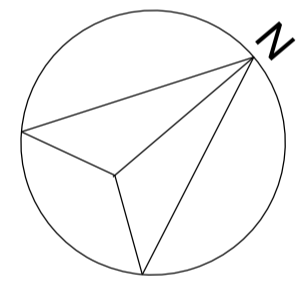


Existing Ground Floor Plan

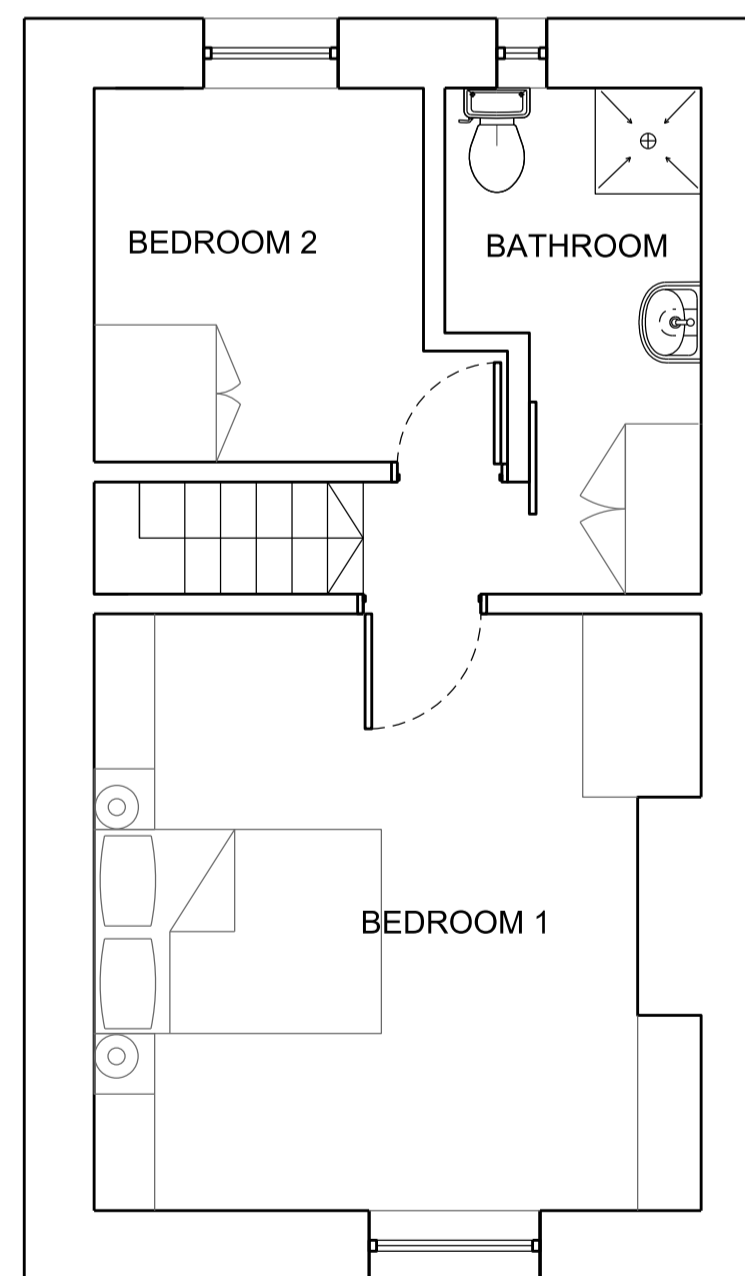

Existing First Floor Plan

 

Existing Roof Plan

PROJECT NAME		1 WOOD TERRACE	
DRAWING NAME		EXISTING PLANS AND ELEVATIONS	
STATUS		PLANNING SUBMISSION	
DATE	SCALE (A1:50)	DATE	SCALE (A1:50)
MAY 19	1:50		
PROJECT No	DRAWING No		
46.18	03		