



Proposed Front Elevation

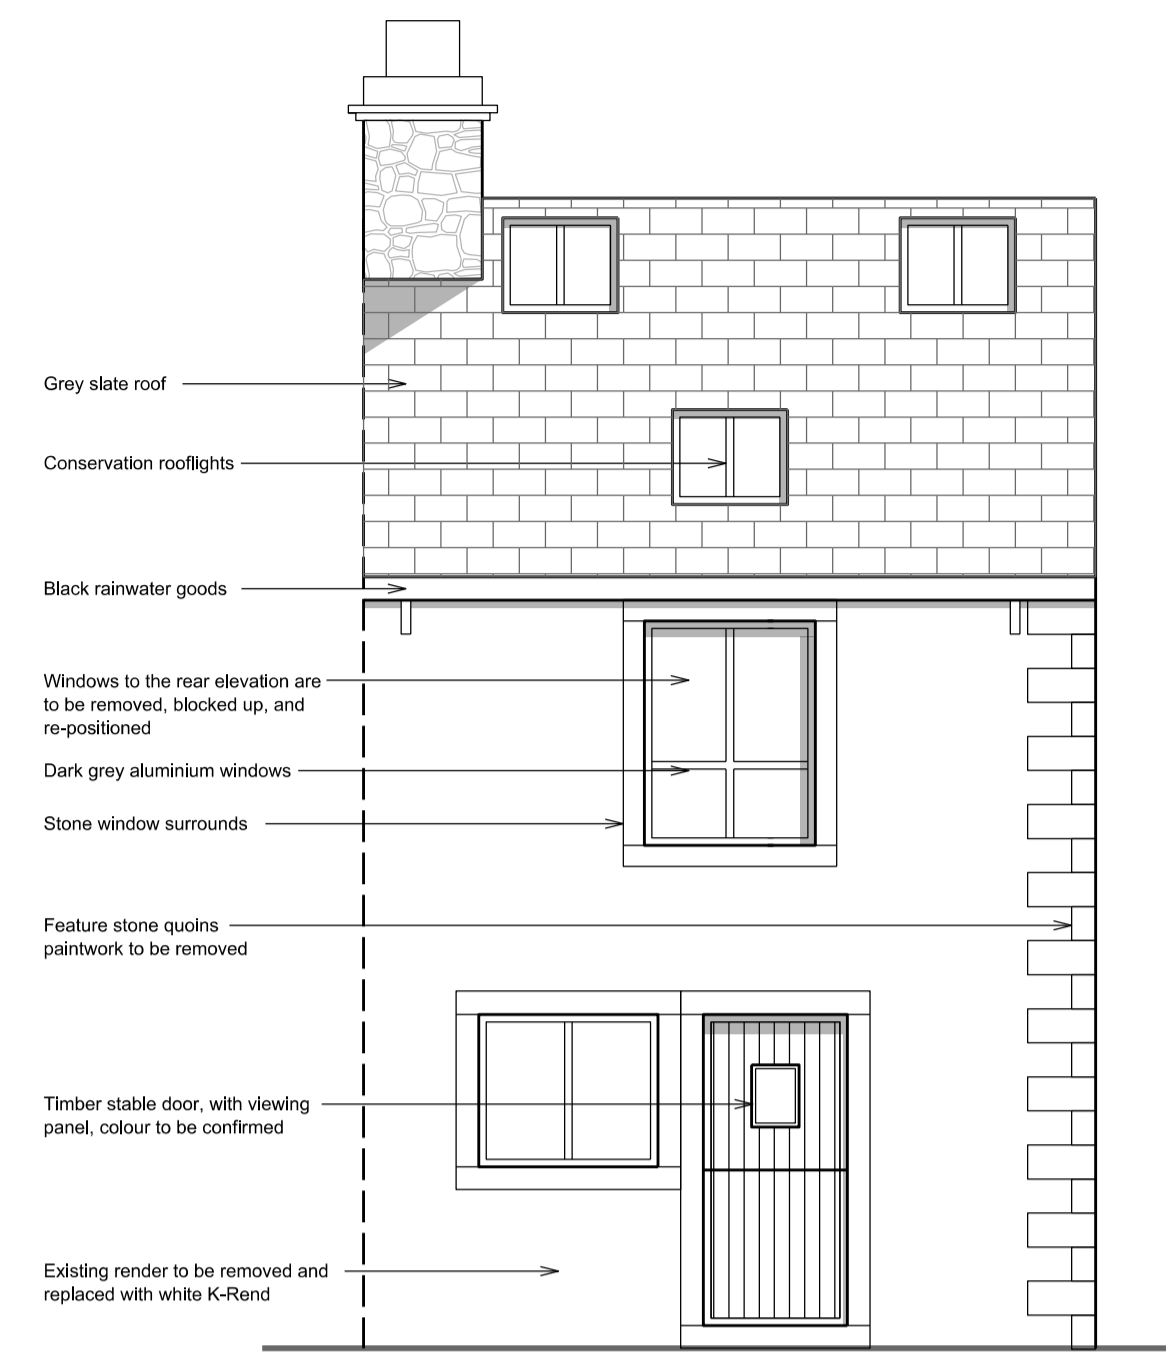


Proposed Rear Elevation

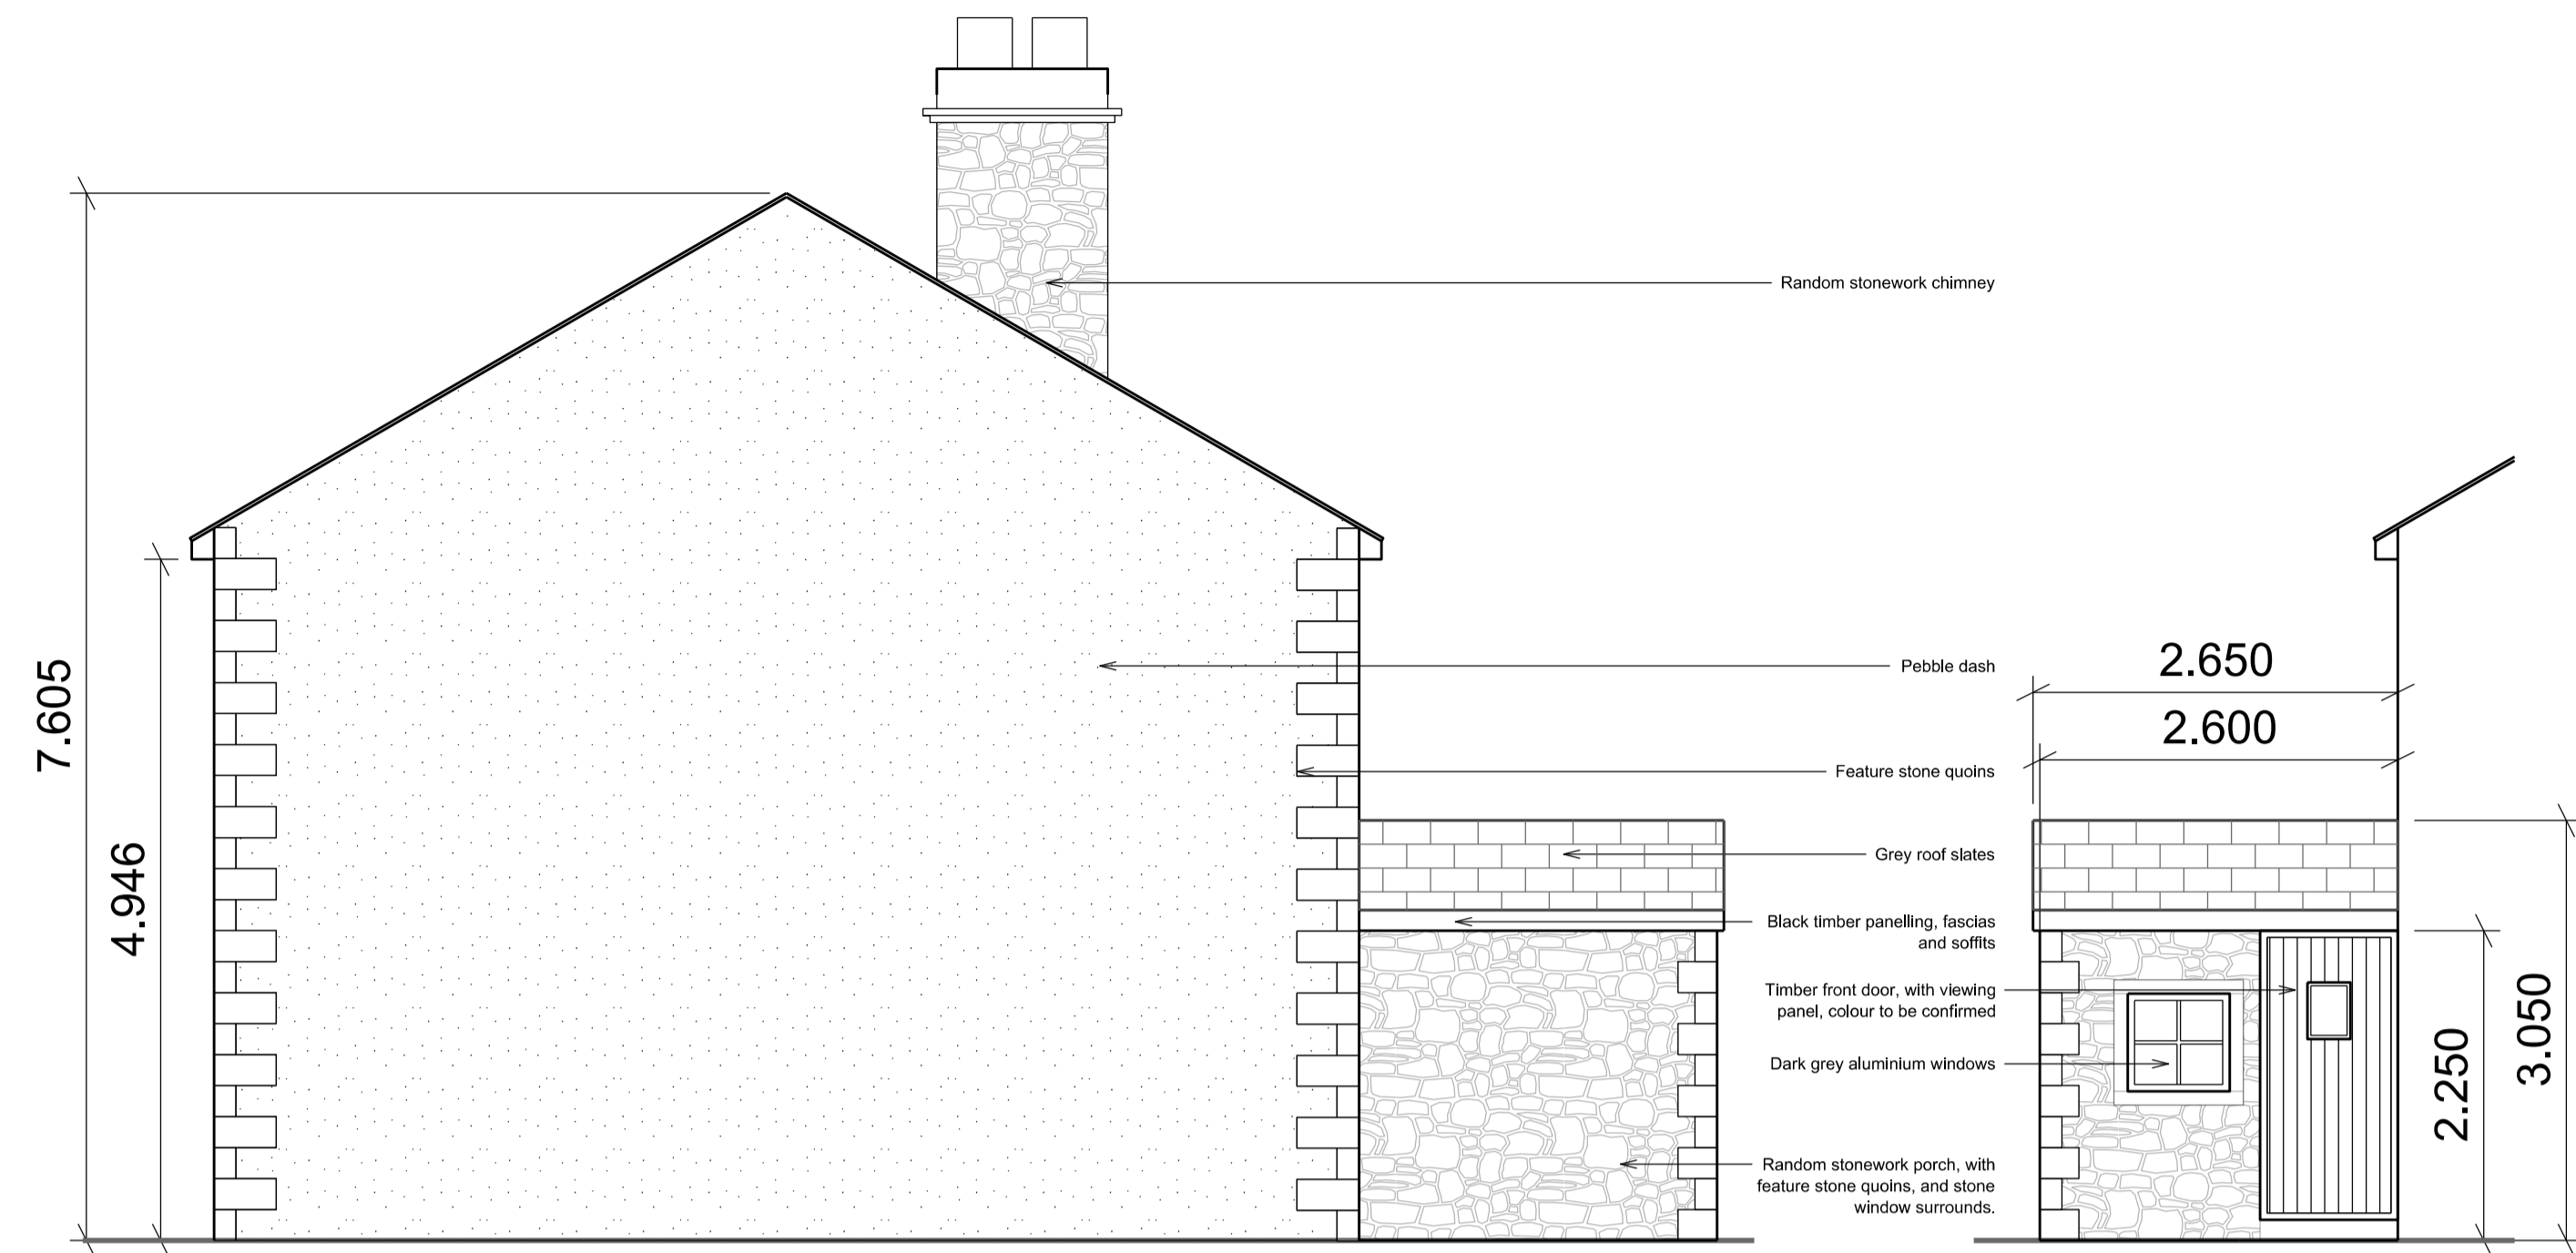


Proposed Side Elevation


Proposed Side Elevation

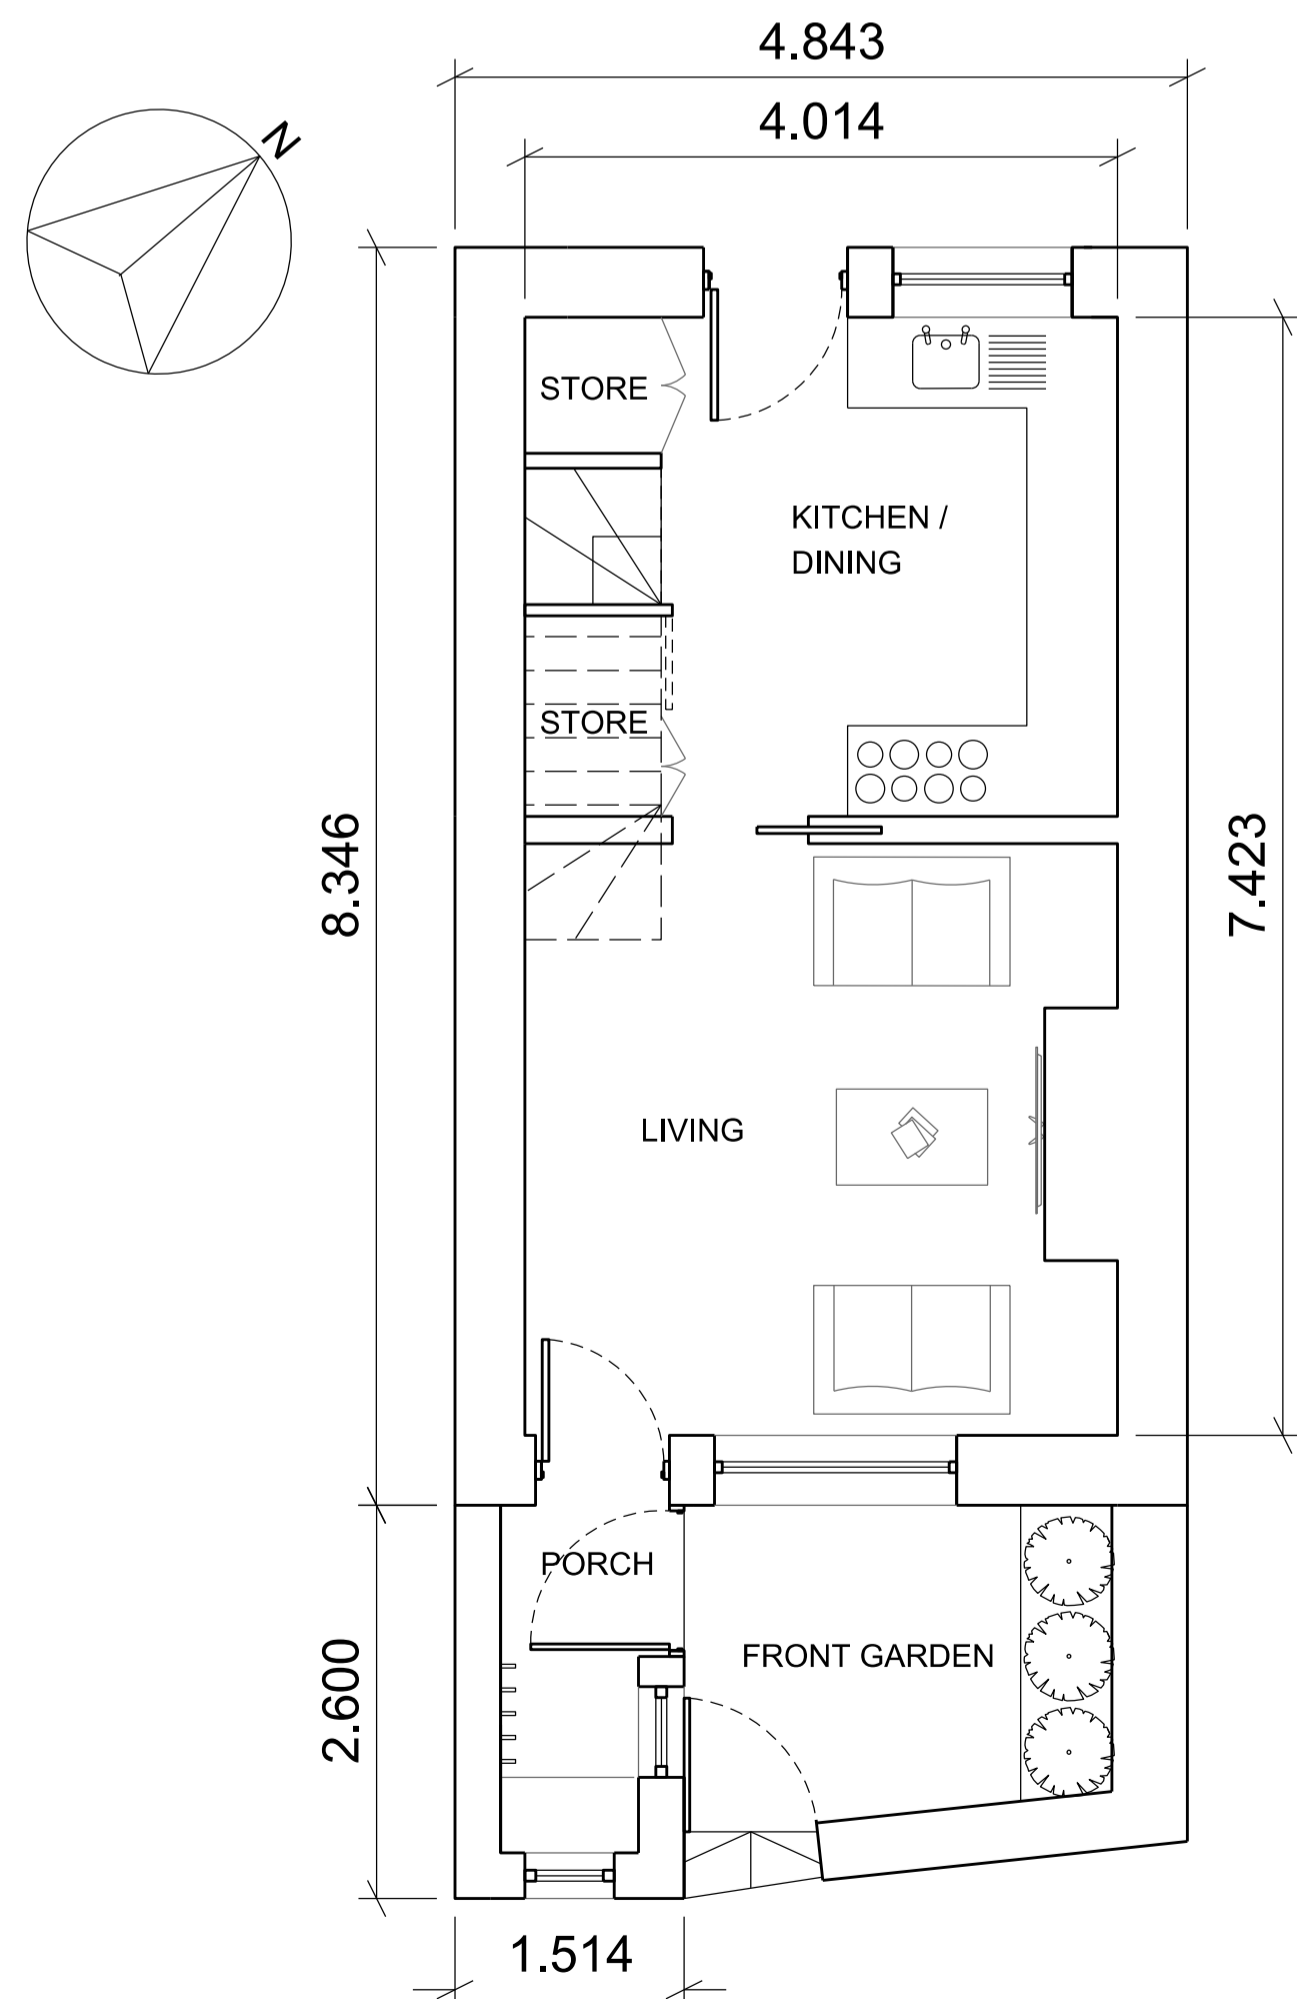

Proposed Ground Floor Plan

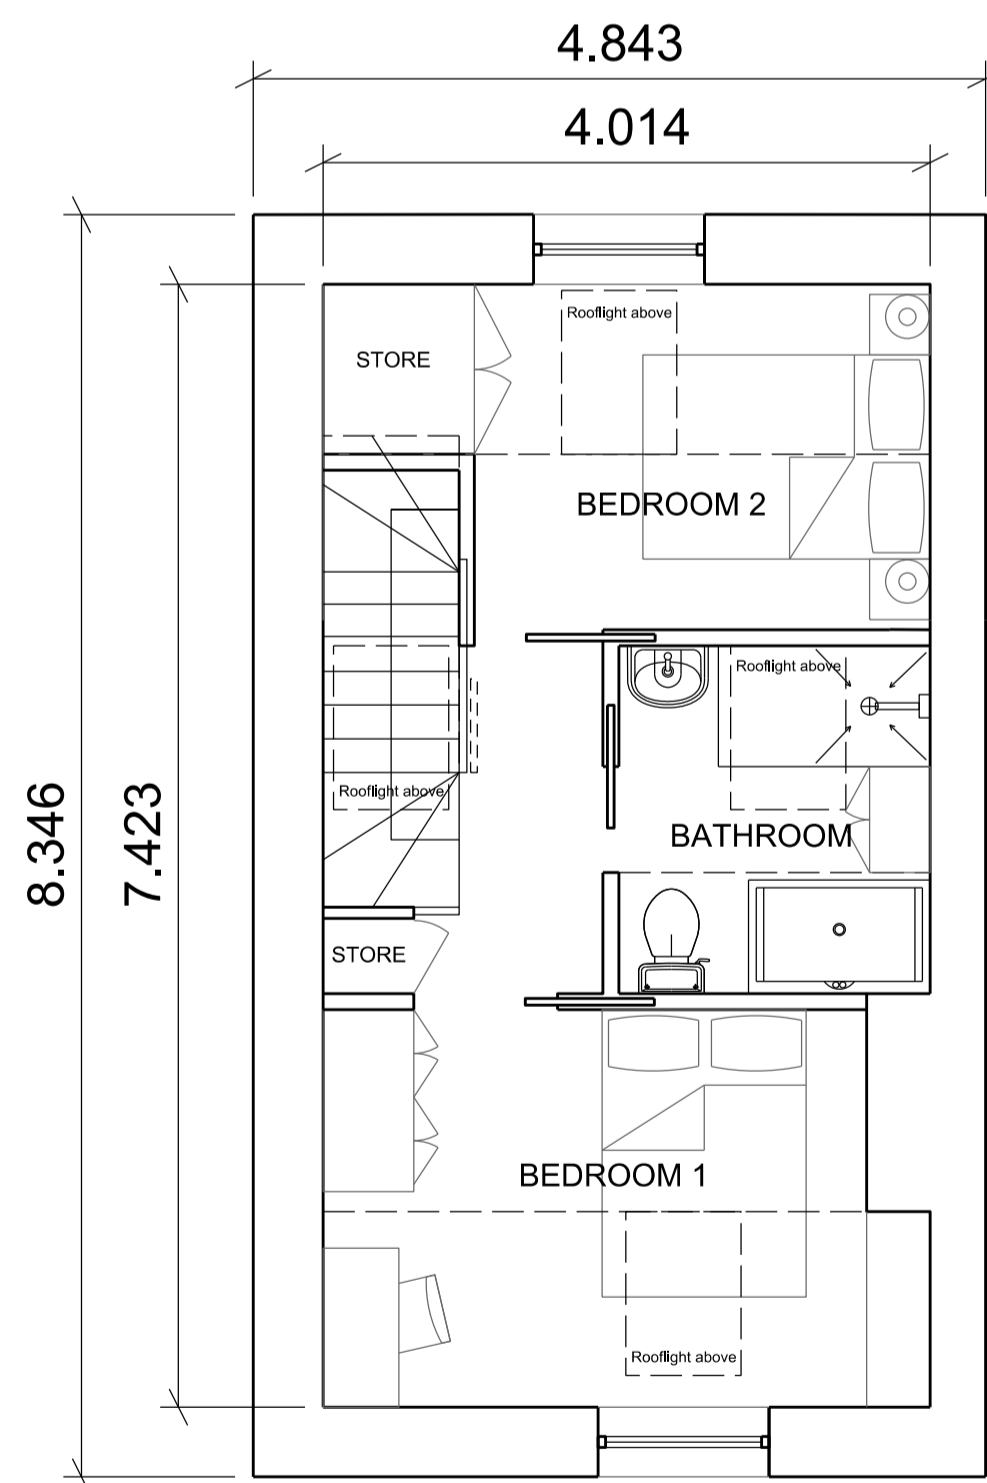

Proposed First Floor Plan

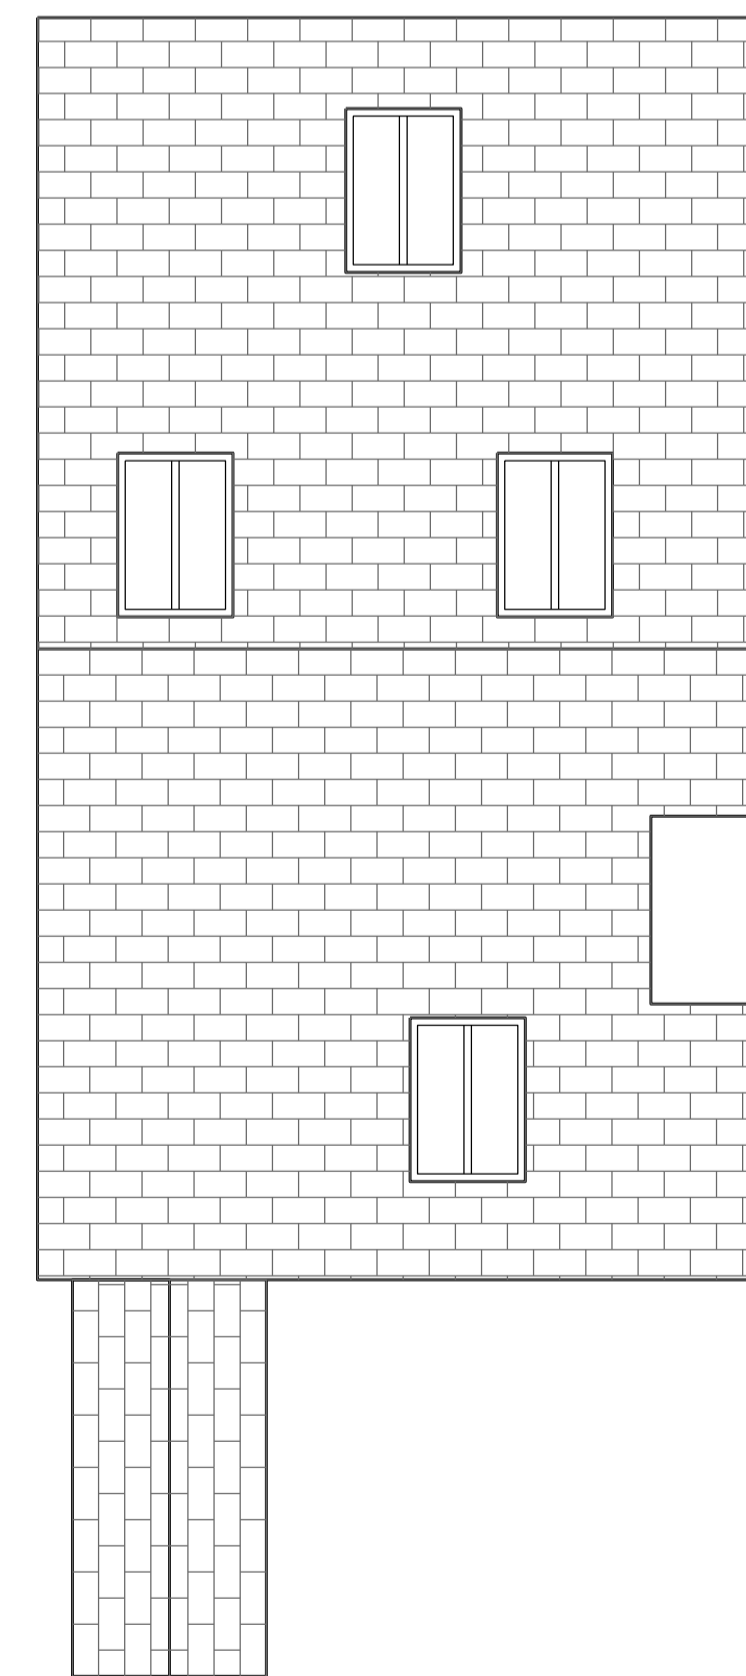

Proposed Roof Plan

A	ADDITIONAL DIMENSIONS SHOWN AS REQUESTED BY PLANNING OFFICER	07.06.19	ZM
REVISION	DETAILS OF REVISION	DATE	INITIALS
PROJECT NAME 1 WOOD TERRACE			
DRAWING NAME PROPOSED PLANS AND ELEVATIONS			
STATUS PLANNING SUBMISSION			
DATE MAY 19	SCALE (as reqd) 1:50	SIZE A1	
PROJECT No 46.18	DRAWING No 05A		