



G & E Holt, New Elmhurst Farmhouse – Proposed extension - Elevations Plan 3


Scale 1 : 100

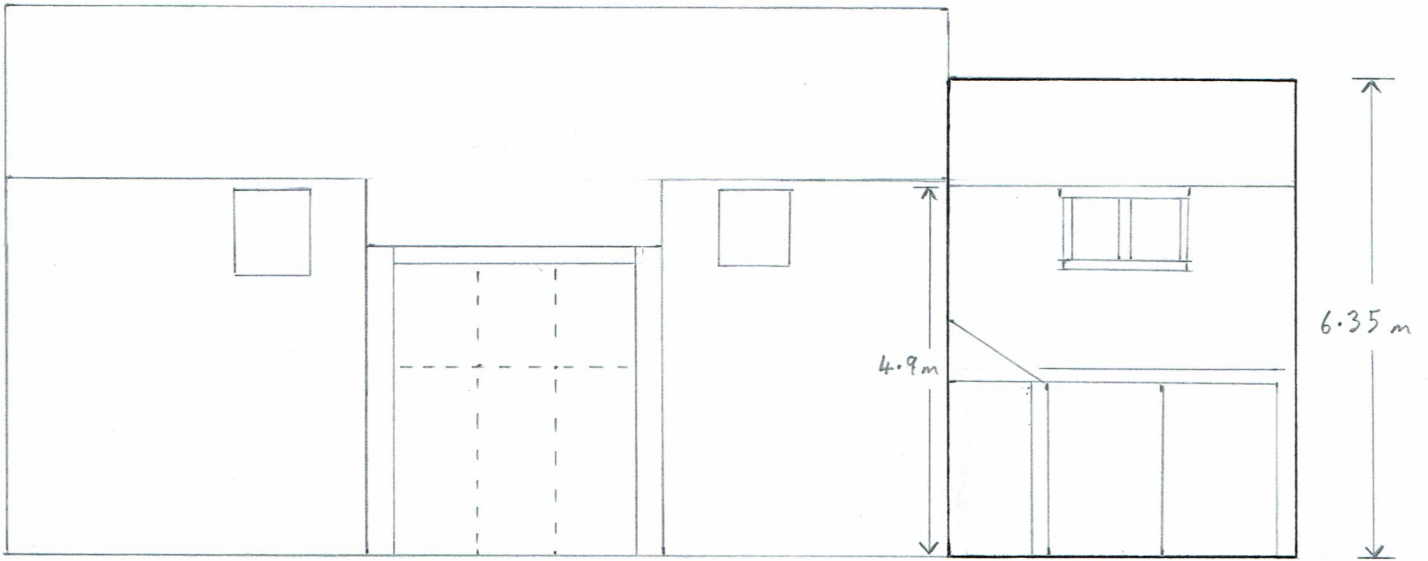

North East Front Elevation

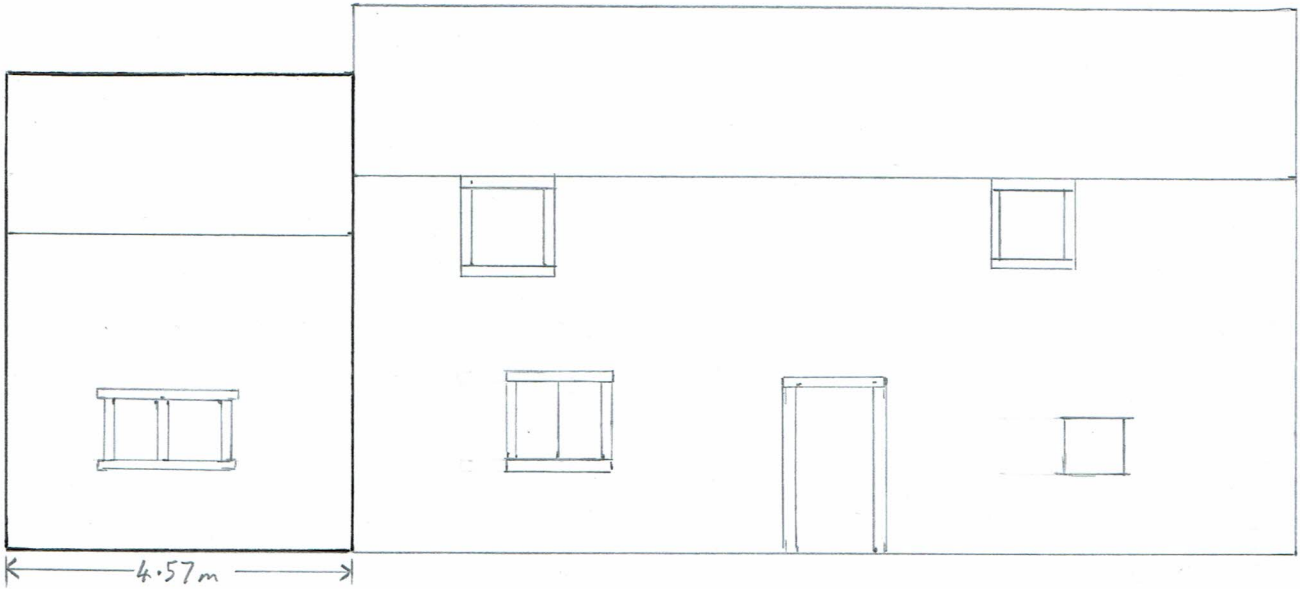

South West Rear Elevation

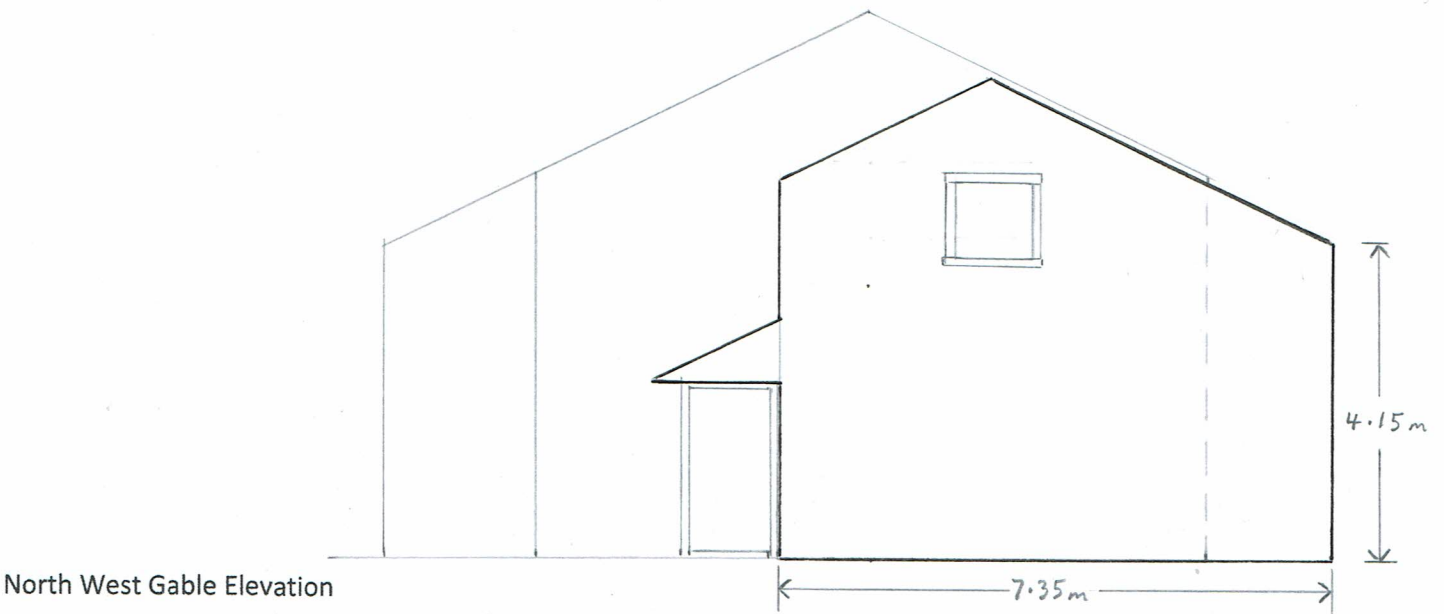

North West Gable Elevation

G & E Holt, New Elmhurst Farmhouse – Proposed extension - Layout Plan 4

Scale 1 : 200

