

KEY


SITE AREA

0.686 Hectares

EXISTING BUILDING

SITE BOUNDARY

216

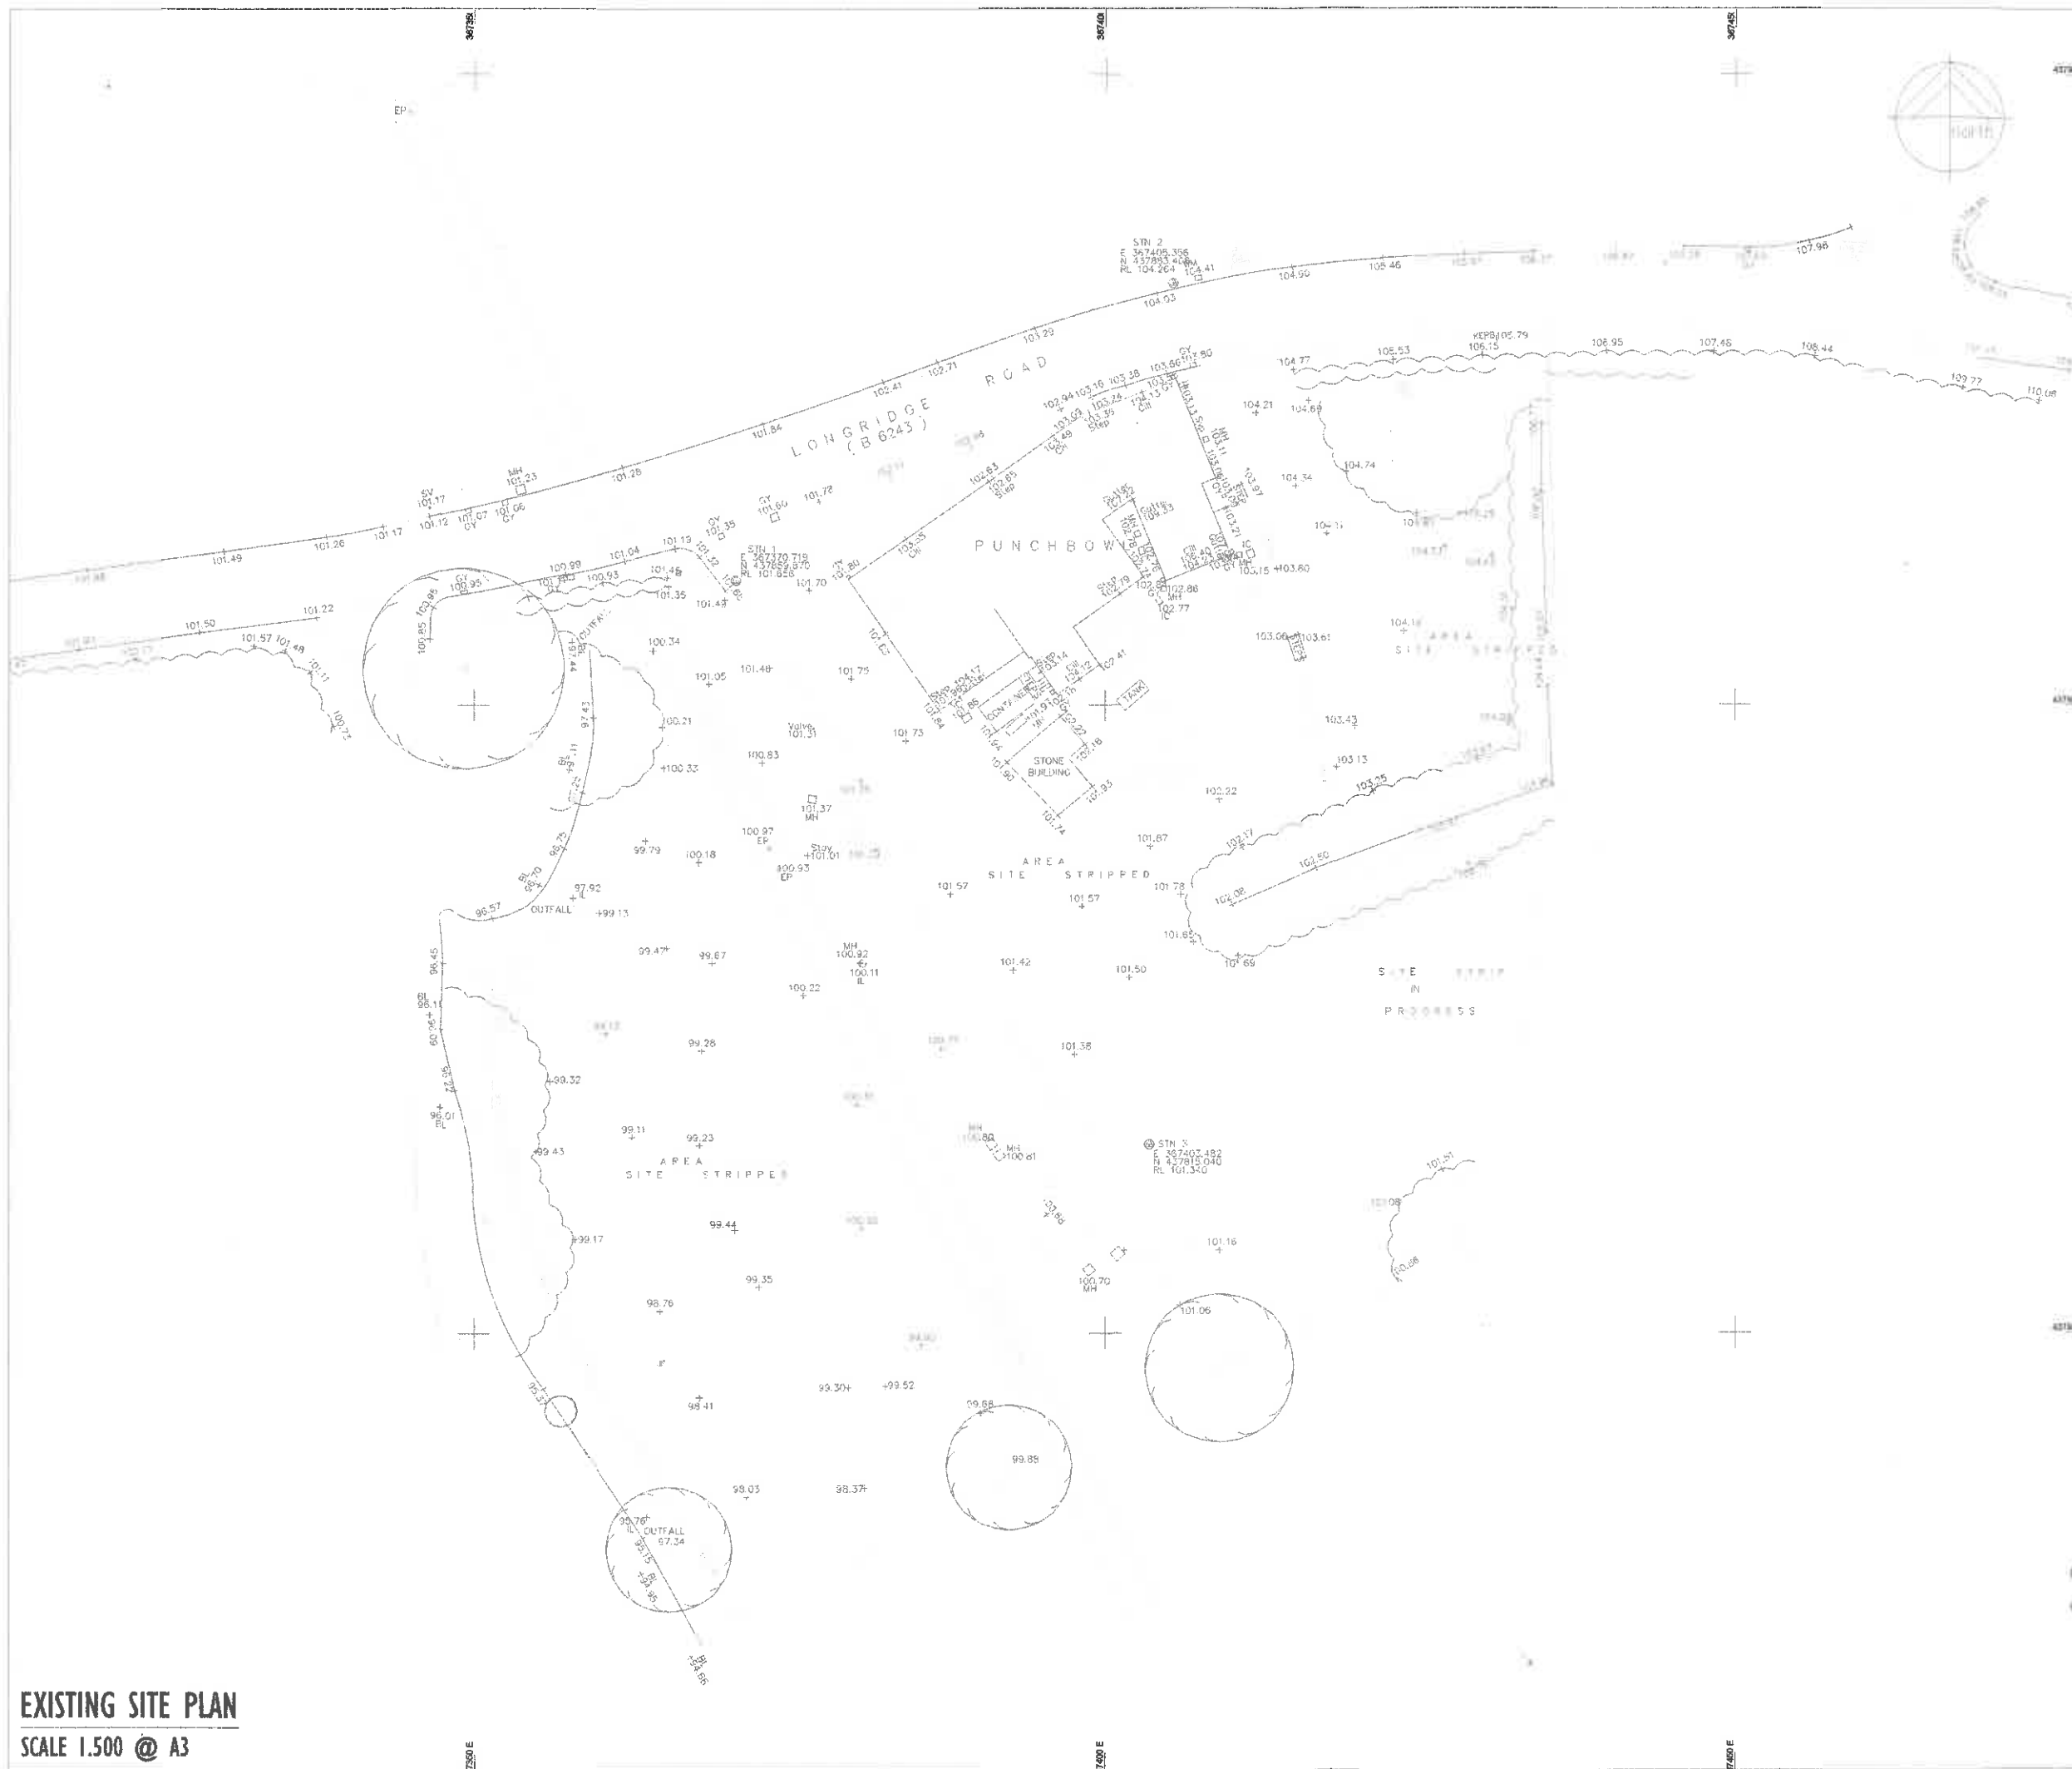

EXISTING SITE PLAN

SCALE 1:500 @ A3

320180363P
320180362P

BRAMLEY - PATE + PARTNERS
Chartered Architects - Telephone (01772) 335357

Former Punch Bowl Inn, Longridge Road, Hurst Green,
Clitheroe. For Mr A Donelan

21 03 2017

Proposed re-development to form Holiday Homes
EXISTING SITE PLAN

1:500
@ A3

2765

SK/32/02

5/8



REAR ELEVATION AS EXISTING



SIDE ELEVATION AS EXISTING

ELEVATIONS AS EXISTING

Scale 1:100

320180363P
320180362F

BRAMLEY - PATE + PARTNERS
Chartered Architects - Telephone (01772) 335357


Former Punch Bowl Inn - Longridge Road, Hurst Green, Clitheroe.	28/06/2011
Proposed re-development to form holiday lets/cafe for Mr A Donelan.	2785
1:100 @ A3	SK/00/4

3

6/8



FRONT ELEVATION AS EXISTING

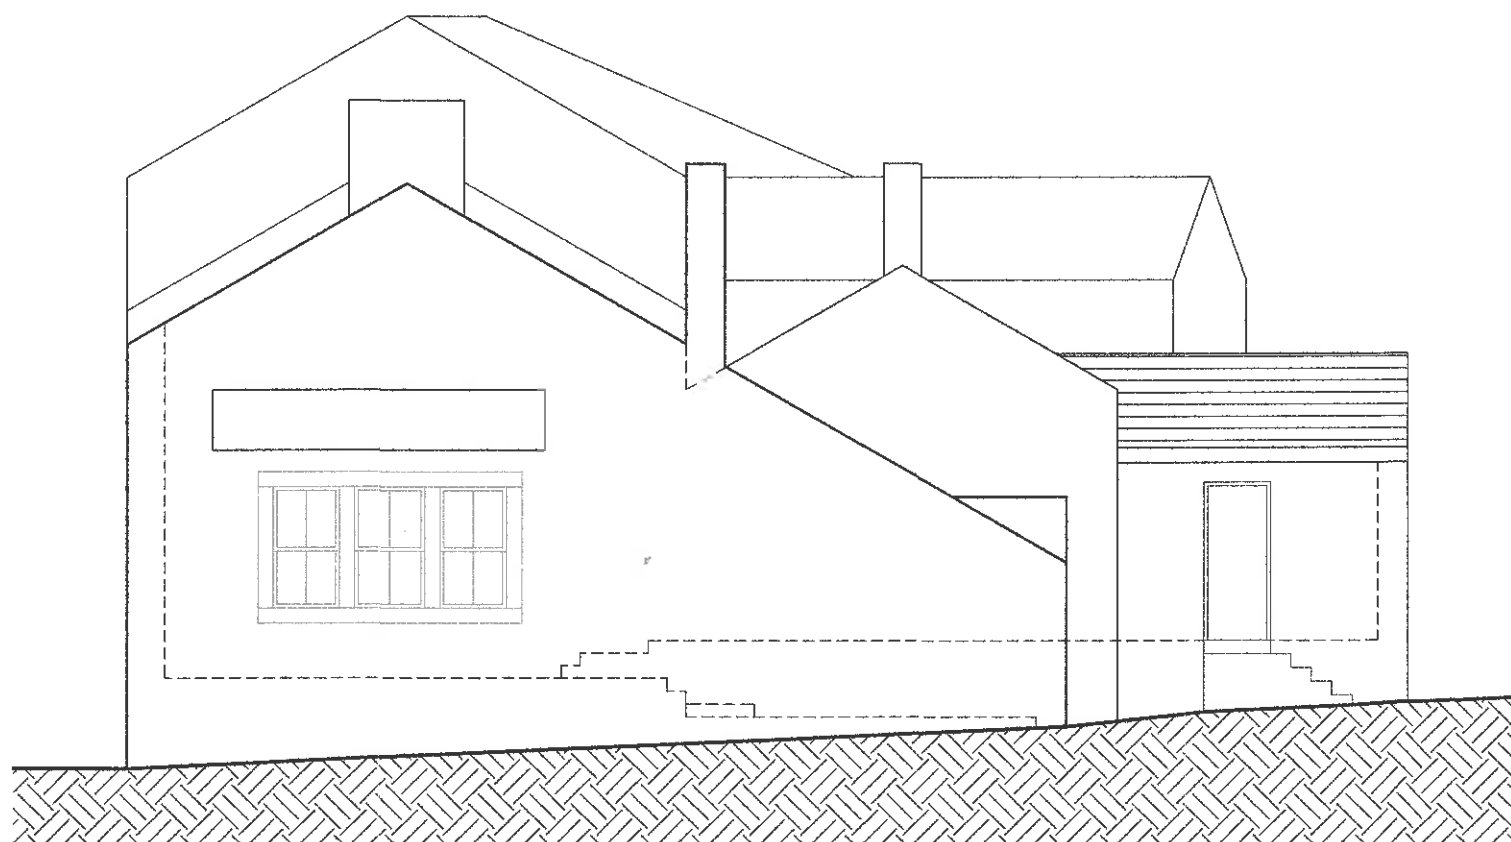

SIDE ELEVATION AS EXISTING

ELEVATIONS AS EXISTING

Scale 1:100




7.6 x 30 = 228

BRAMLEY - PATE + PARTNERS
Chartered Architects - Telephone (01772) 335357

Former Punch Bowl Inn - Longridge Road, Hurst Green, Clitheroe.		28/06/2011
Proposed re-development to form holiday lets/cafe for Mr A Donelan.		2765
1:100 @ A3		SK/00/3

4

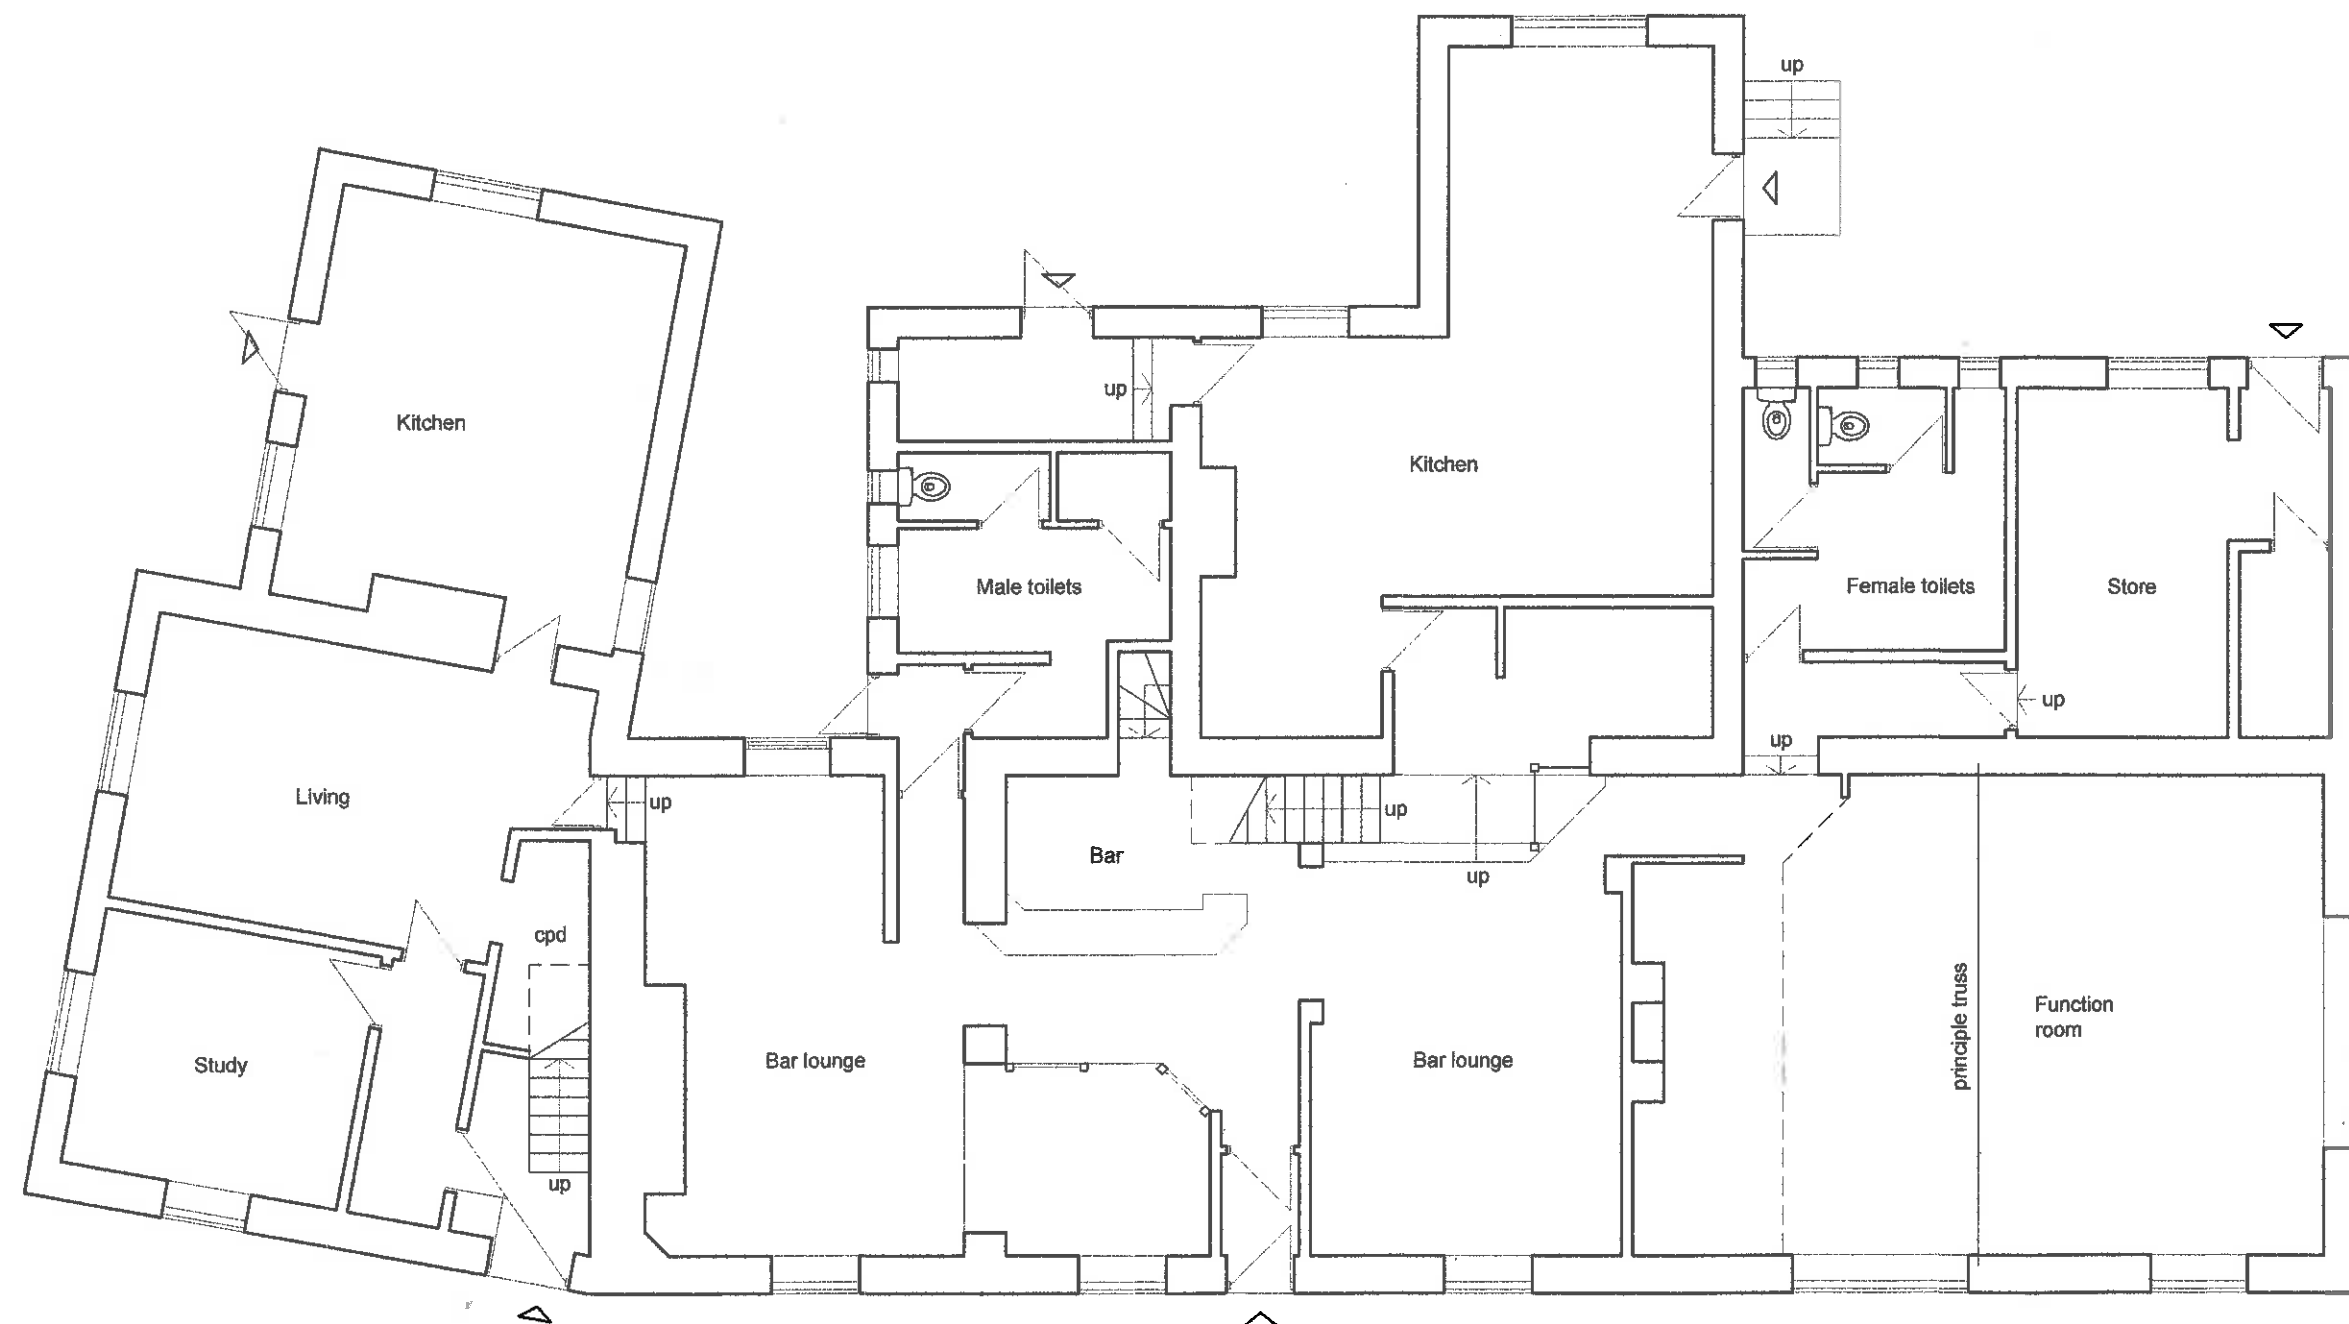

GROUND FLOOR PLAN AS EXISTING


Scale 1:100

320180363P
320180362P



BRAMLEY - PATE & PARTNERS
Chartered Architects Telephone (01772) 335357

Former Punch Bowl Inn - Longridge Road, Hurst Green, Clitheroe.	28/06/2011
Proposed re-development to form holiday lets/cafe for Mr A Donelan.	2765
1:100 @ A3	SK/00/1

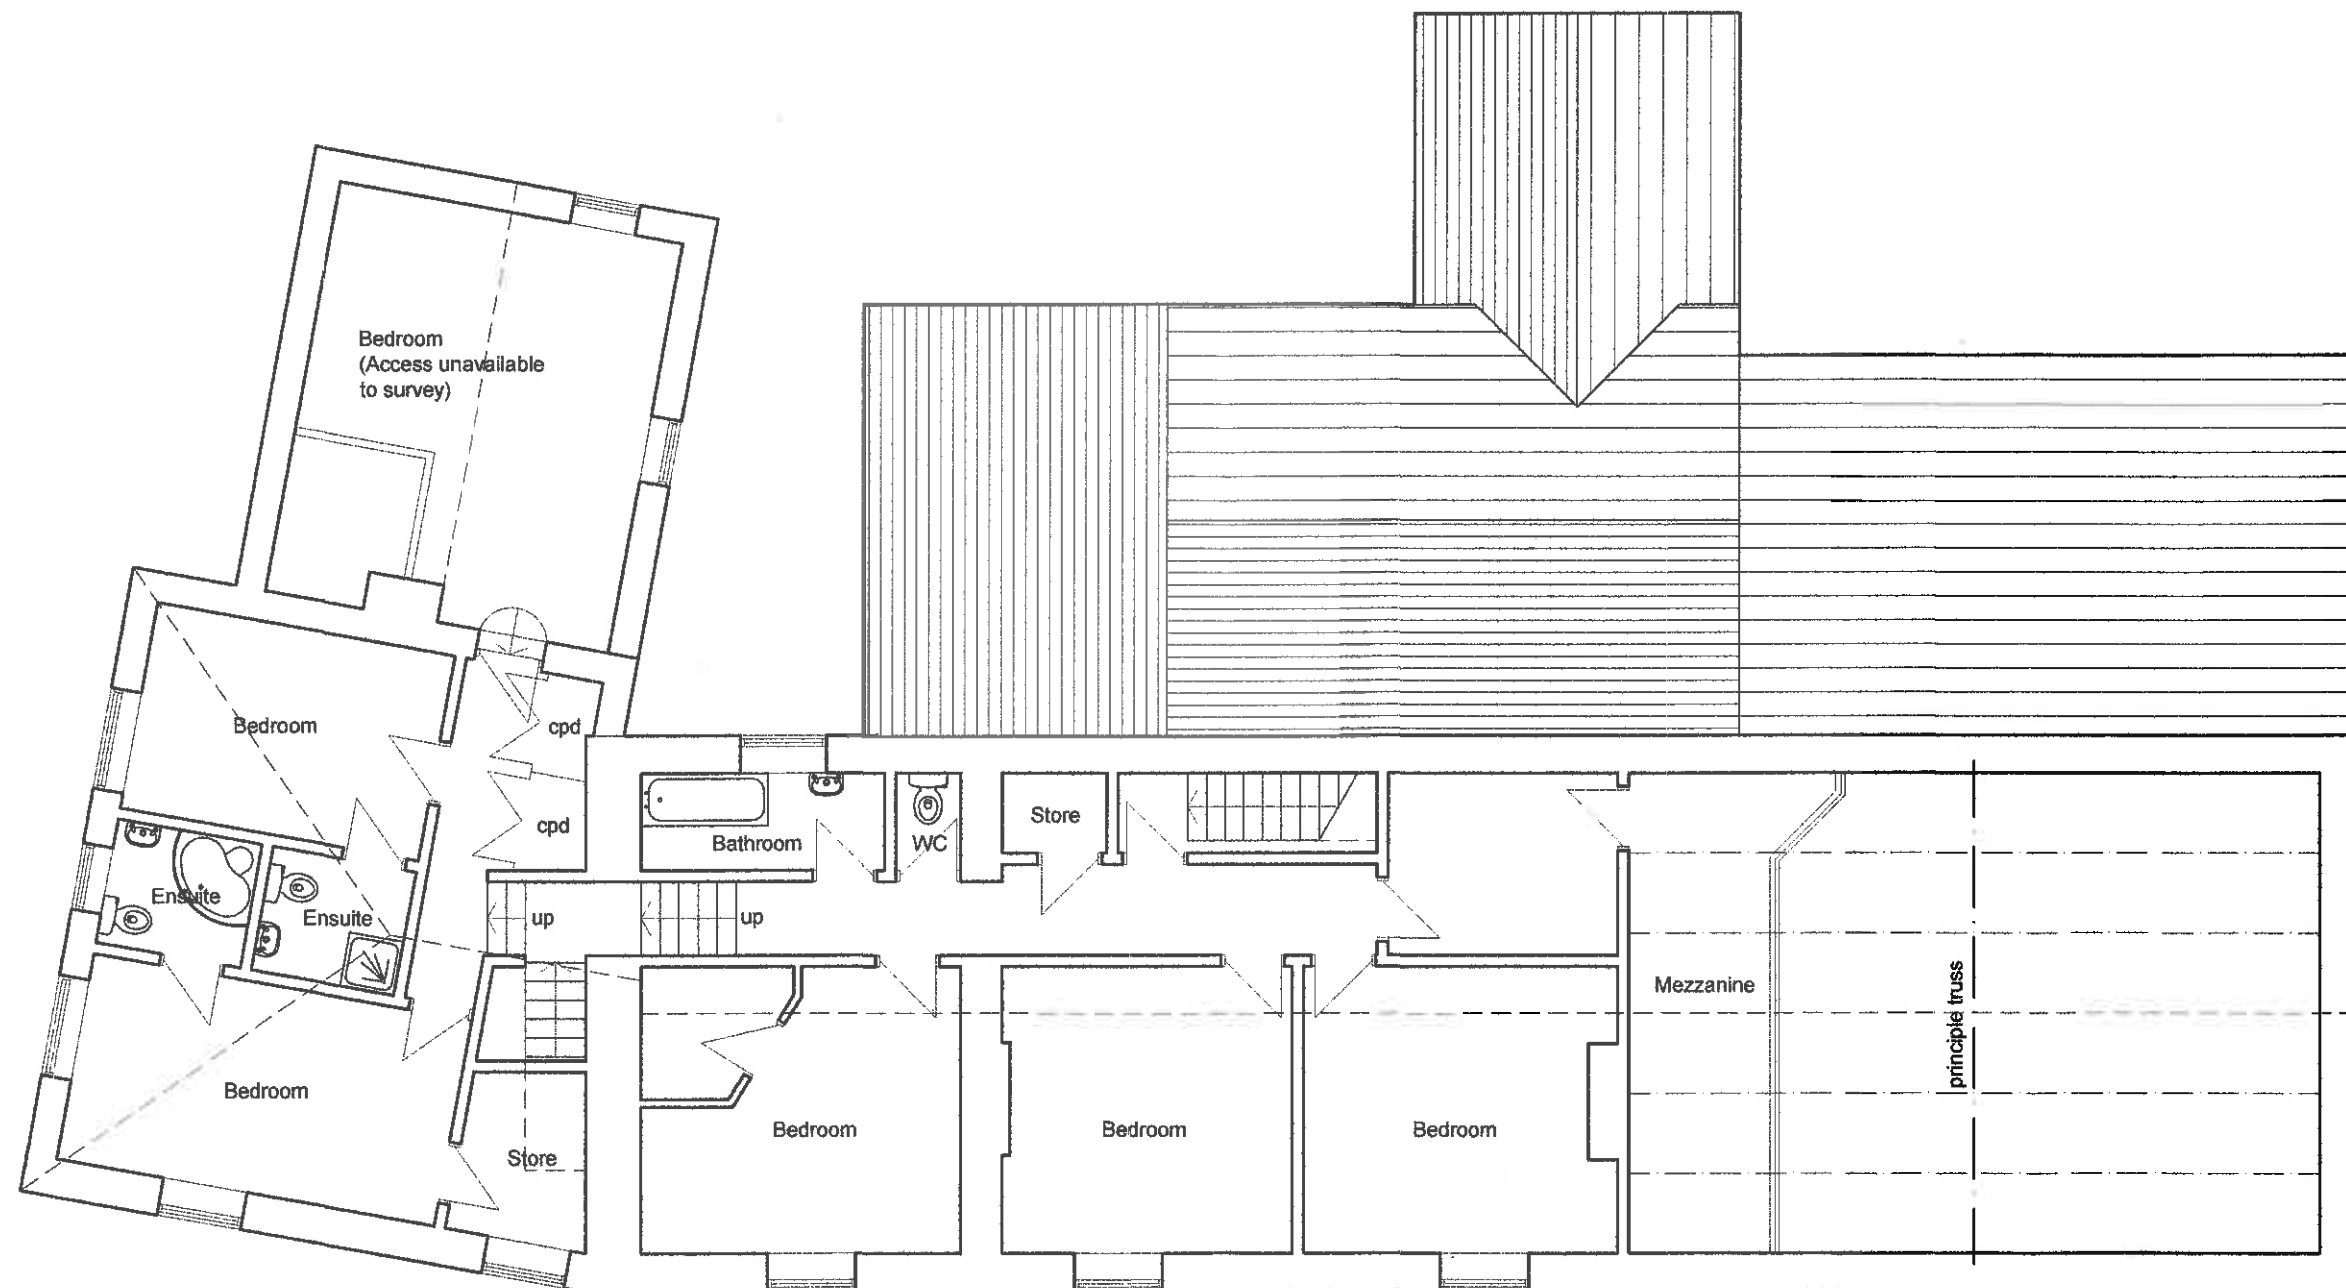

FIRST FLOOR PLAN AS EXISTING
Scale 1:100

320180363P
320180362P

BRAMLEY - PATE + PARTNERS
Chartered Architects - Telephone (01772) 335357

Former Punch Bowl Inn - Longridge Road, Hurst Green, Clitheroe.	28/06/2011
Proposed re-development to form holiday lets/cafe for Mr A Donelan.	2765
1:100 @ A3	SK/00/2