
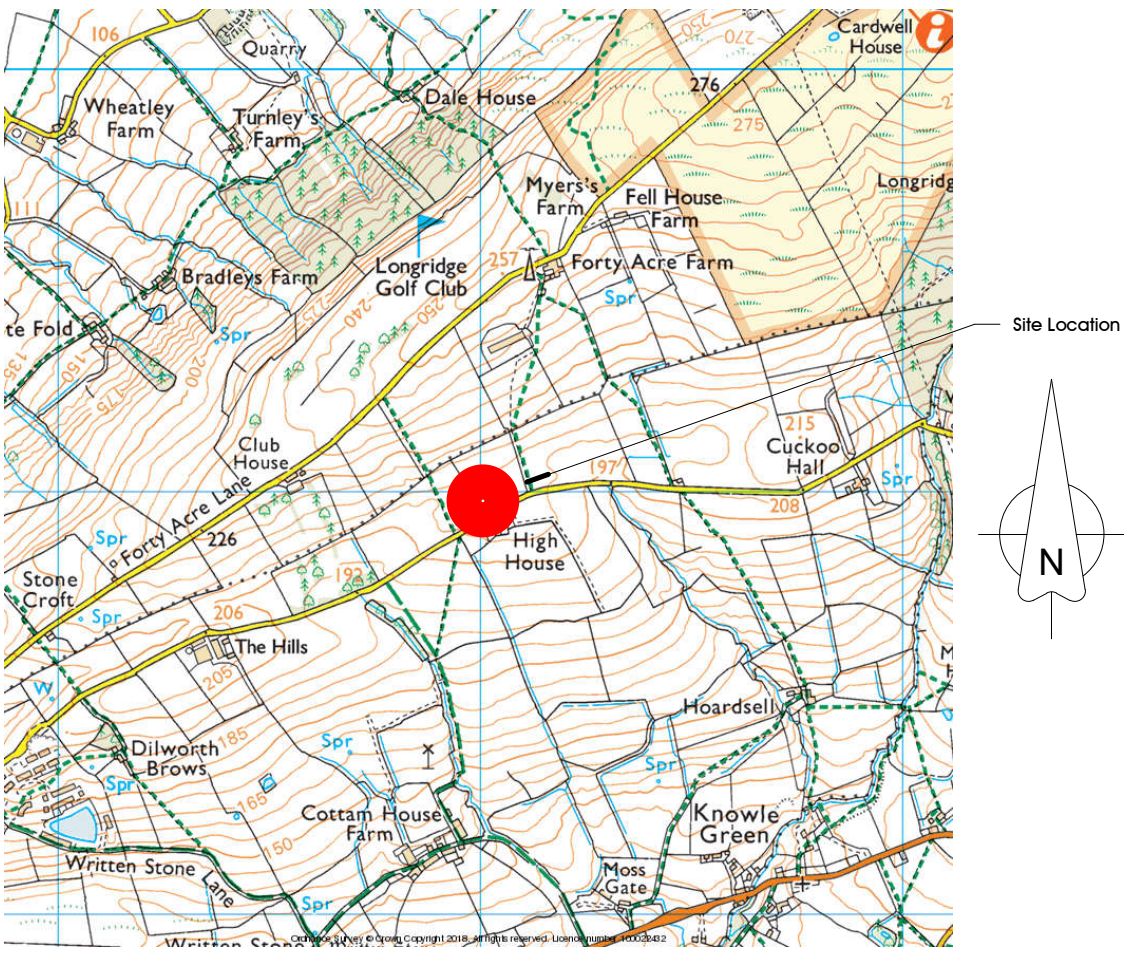
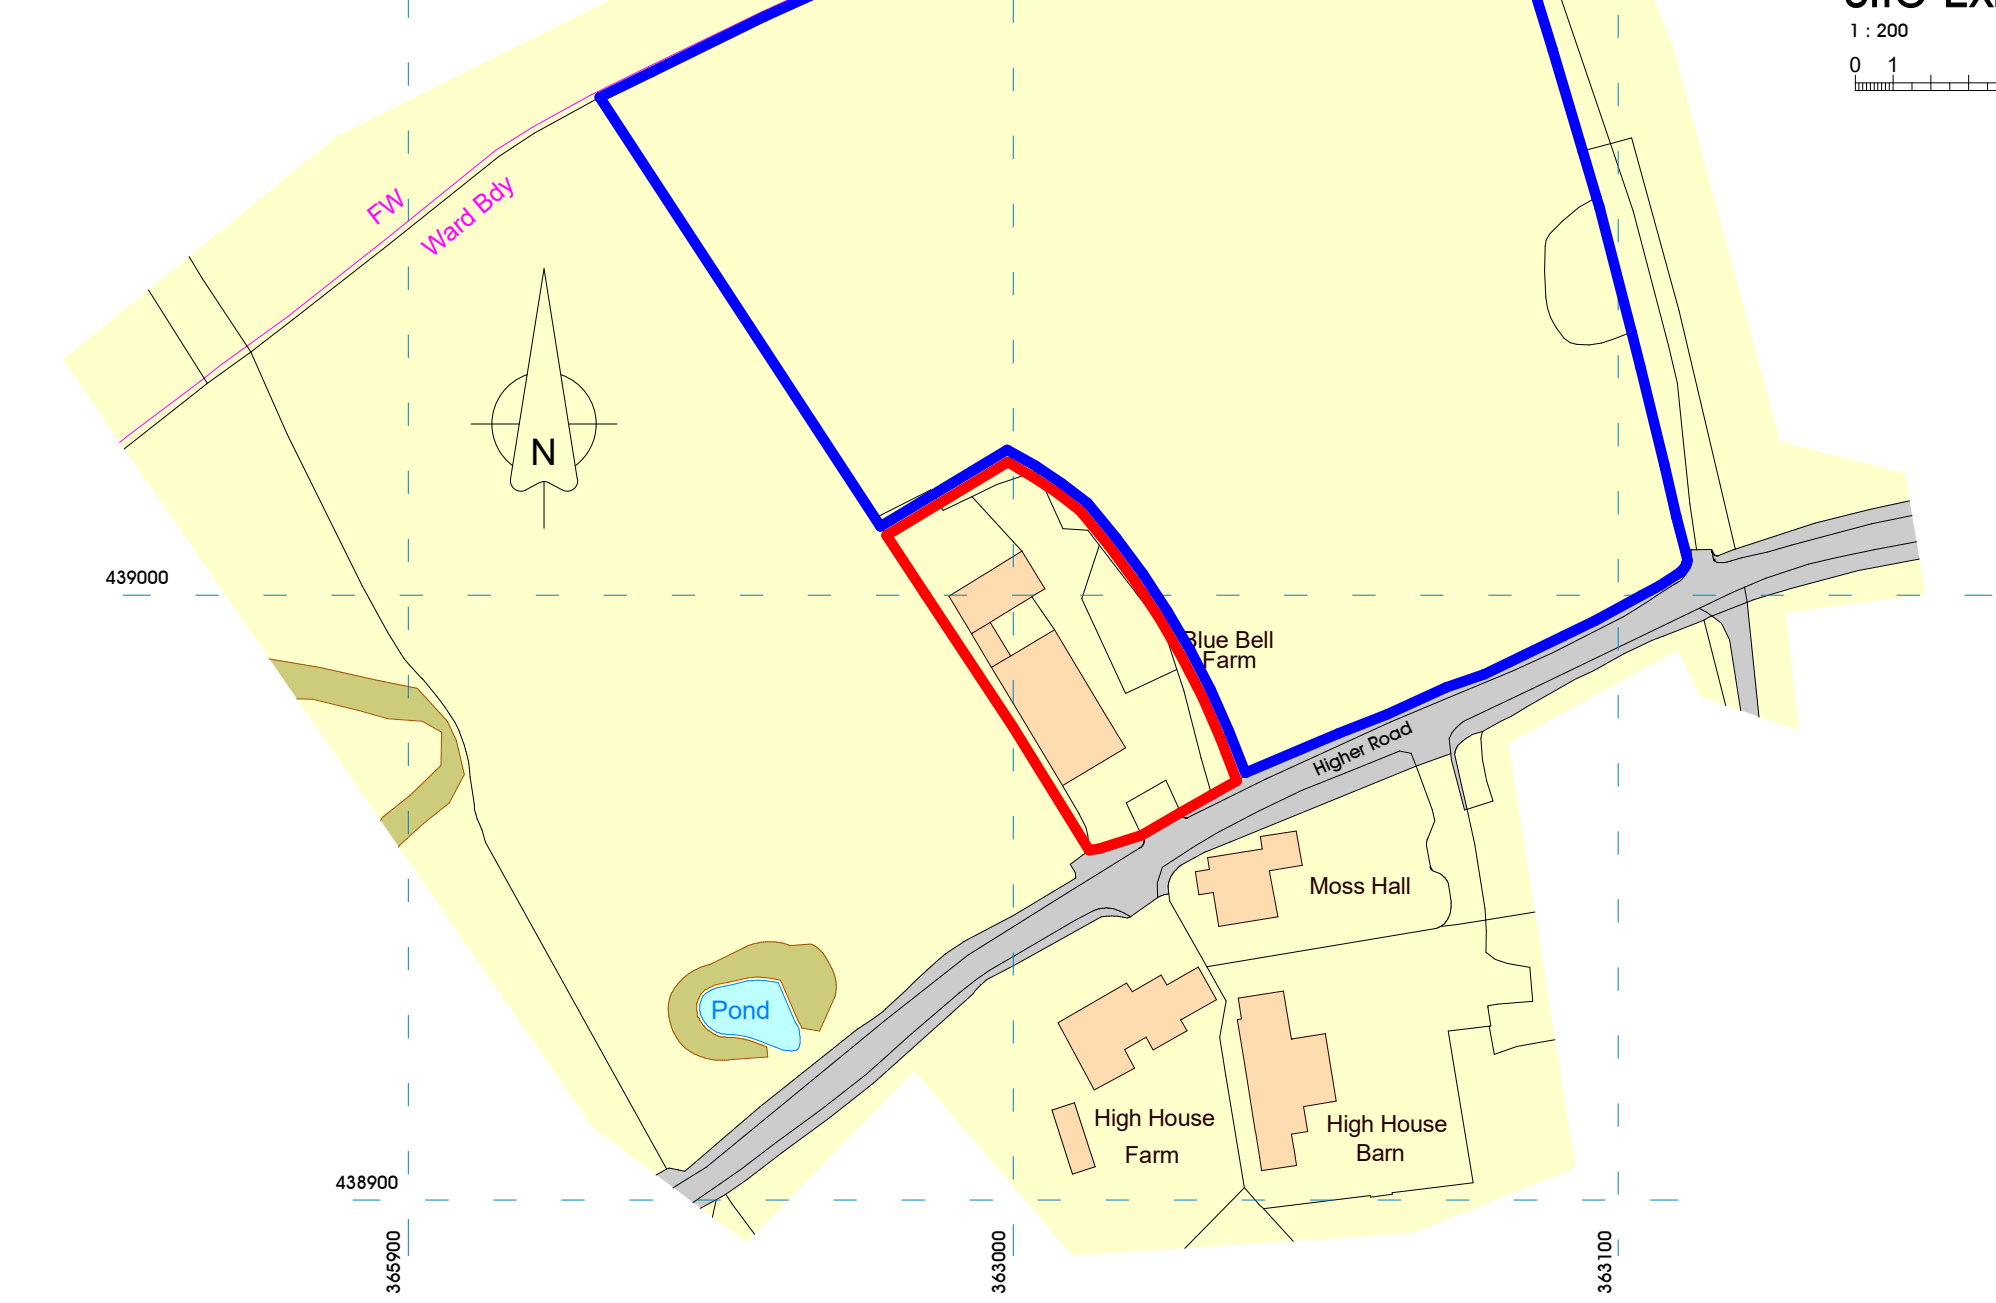


NOTES:
1: Do not scale this drawing, use figured dimensions only 2: The Contractor, Sub Contractor or specialist supplier are responsible for confirming site dimensions prior to fabrication 3: Any dimensional discrepancies are to be reported to the Architect immediately

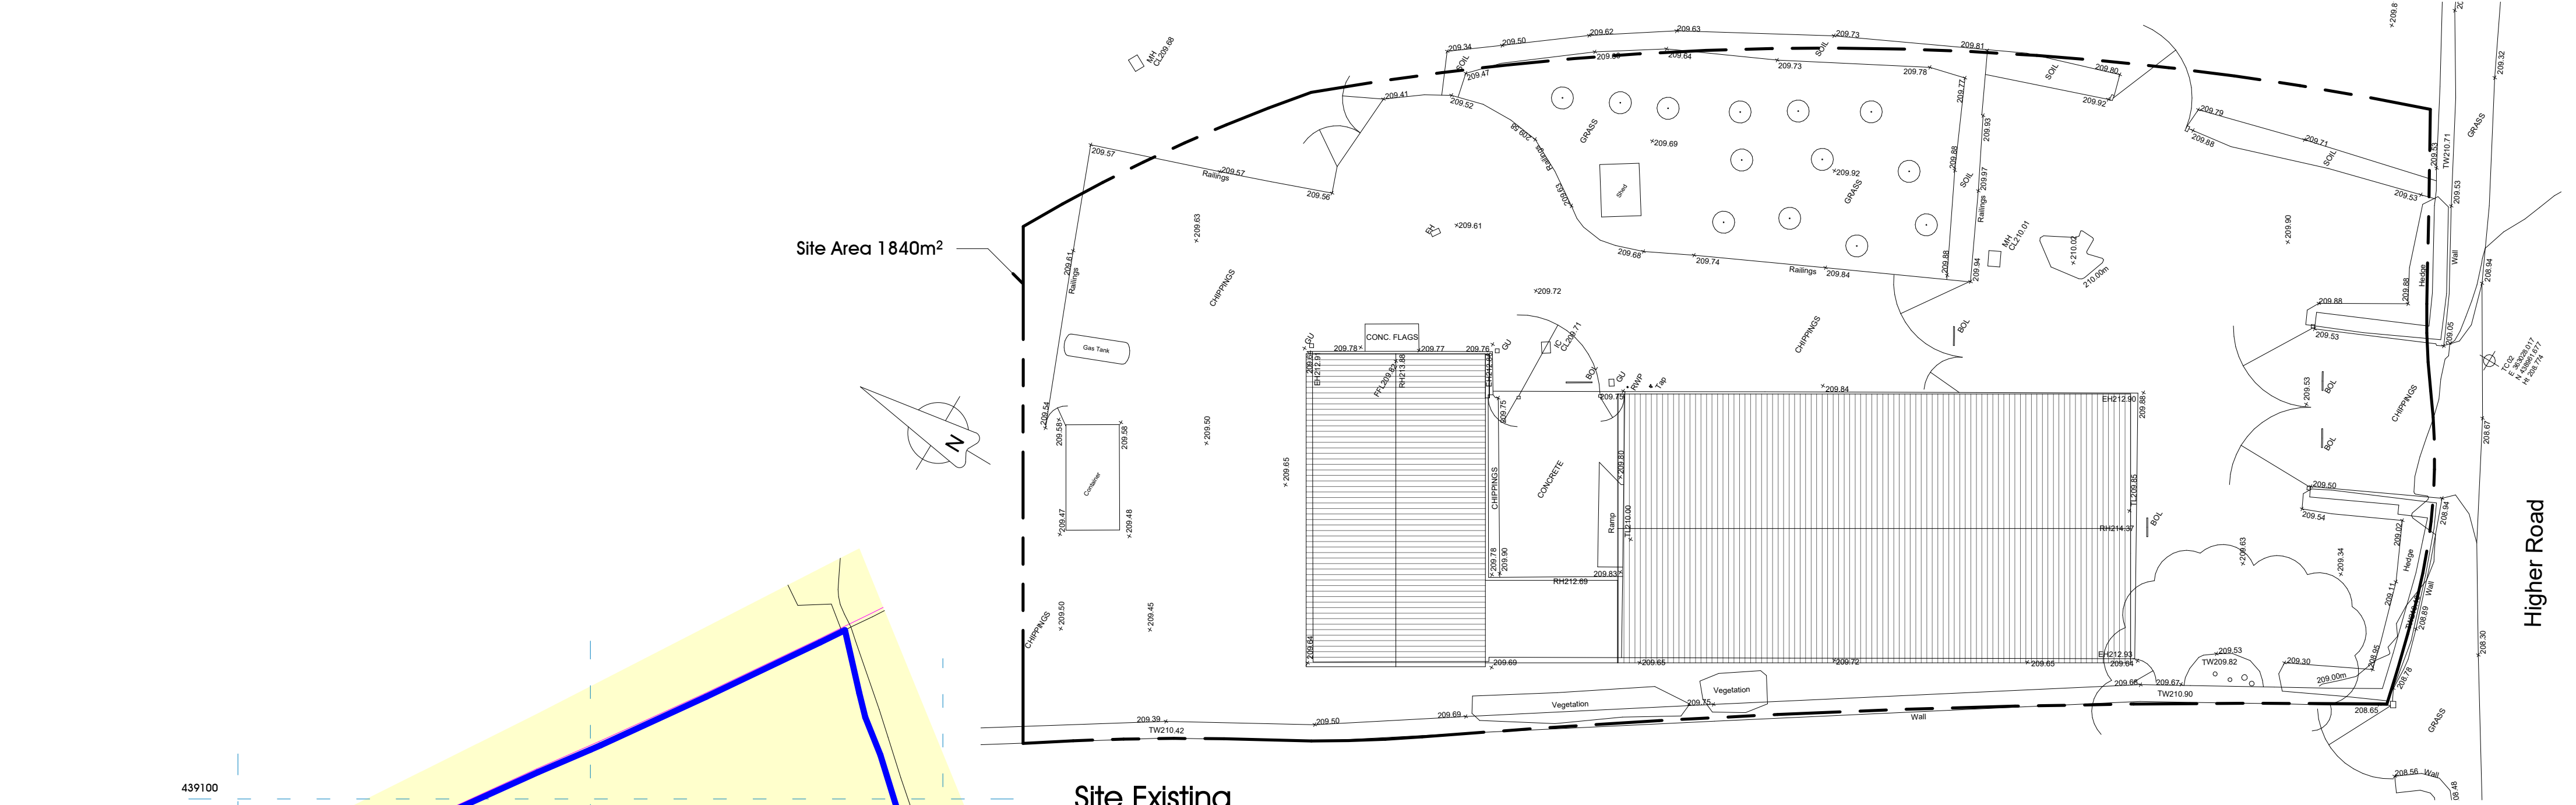

Ordnance Survey. (c) Crown Copyright 2018. All rights reserved. Licence number 100022432

Location Plan

1 : 1250
0 10 50m

Ordnance Survey Landranger map extract

Proposed Live / Work Unit
Blue Bell Farm, Higher Rd,
Longridge, Preston. PR3 2YX
Mr A Hudd

Planning
Location & Existing Site Plan

DATE April 2019

JOB NO 3109
DRAWING NO 010
REVISION
SCALE As indicated @ A2