



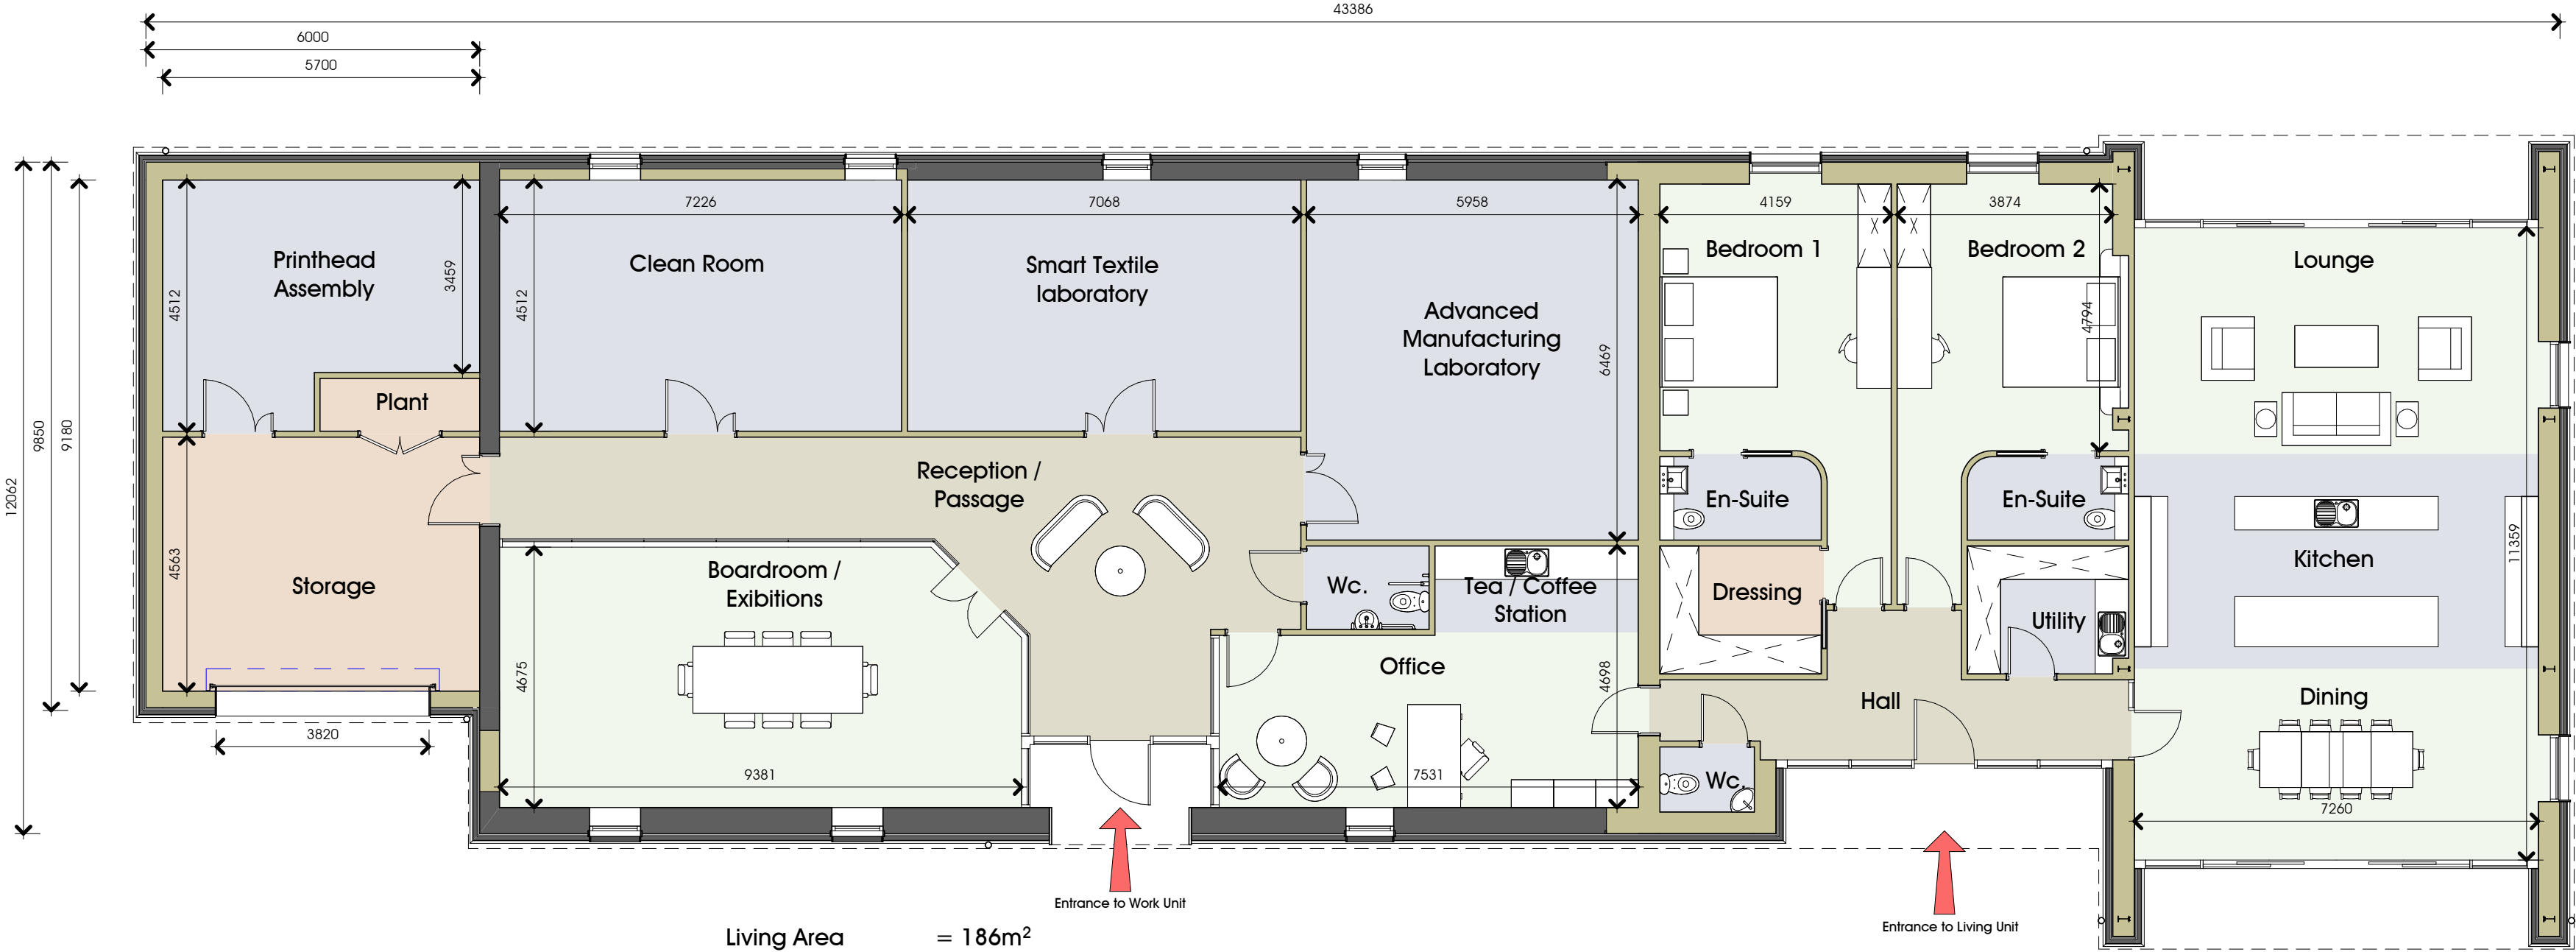

Ground Floor Plan
1 : 100
0 1 2 3 4 5 m

Living Area = 186m²
Working Area = 312m²
Live:Work ratio = 0.6:1

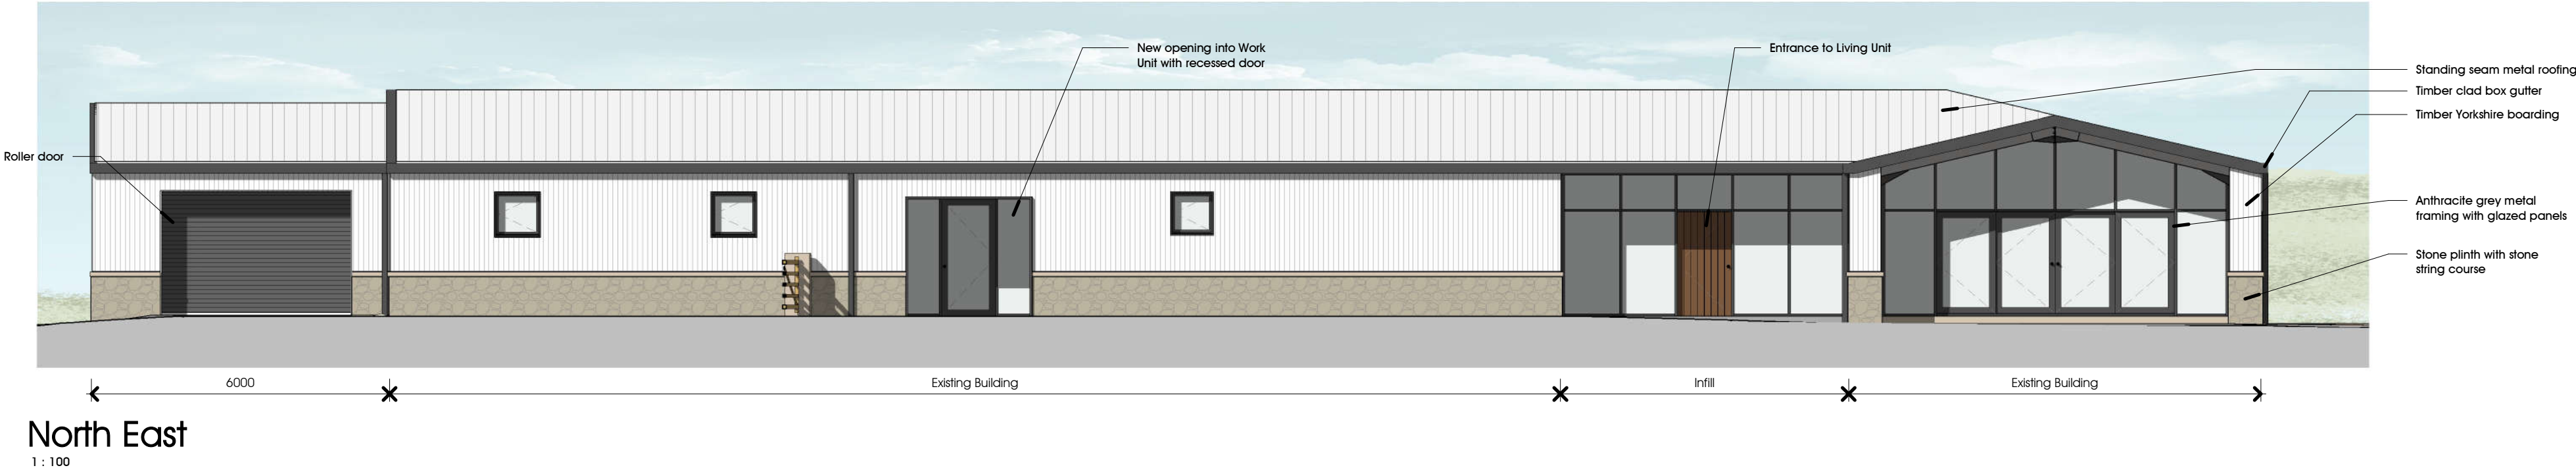

Proposed Live / Work Unit
Blue Bell Farm, Higher Rd,
Longridge, Preston. PR3 2YX
Mr A Hudd

Planning
Proposed Plan & Elevation
DATE April 2019

JOB NO 3109
DRAWING NO 040
REVISION
SCALE 1 : 100 @ A2

PGB
ARCHITECTURAL
SERVICES LTD