



Plan

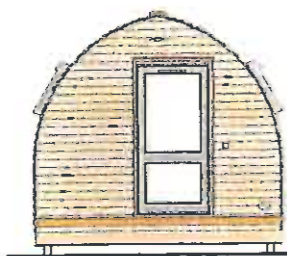


Front Elevation

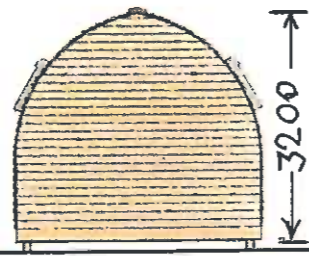

Rear Elevation



Side Elevation

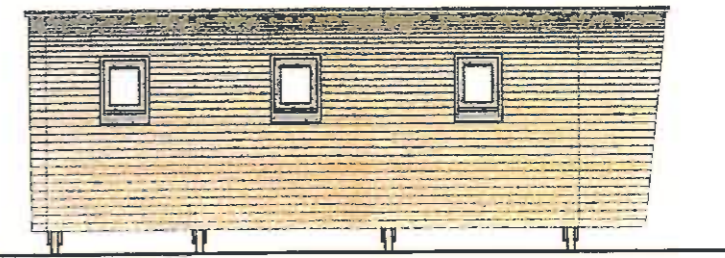

Side Elevation

Title: Standard Accessible Wigwam
Drawing: Plan & Elevations
Date: 21/11/2018 REV A 17/07/19

Scale: 1:50, & 1:100@A3
Drawn: KC
Page: AW/S/028/A

VIVIGWAM[®]
cabins