




Plan

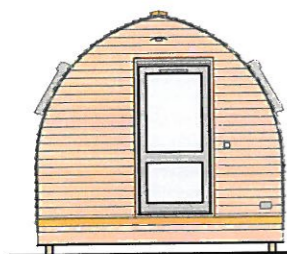


Front Elevation

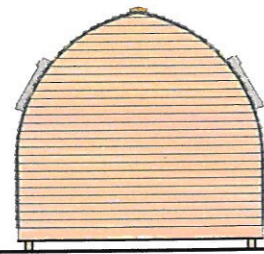


Rear Elevation

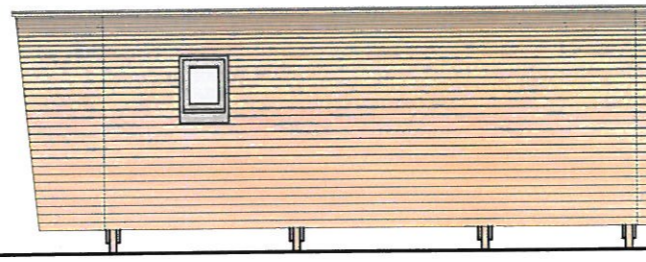

Side Elevation

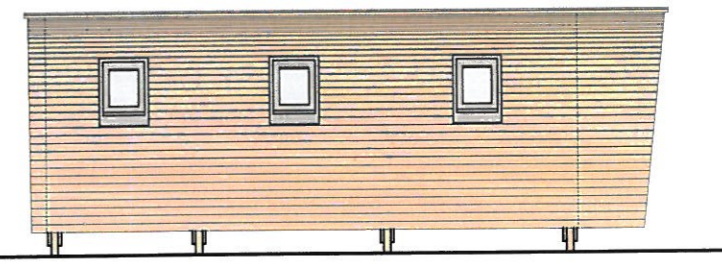

Side Elevation

Title: Standard Accessible Wigwam	Scale: 1:50, & 1:100@A3	
Drawing: Plan & Elevations	Drawn: KC	
Date: 21/11/2018	Page: AW/S/028	