





LOCATION PLAN
SCALE 1:1250

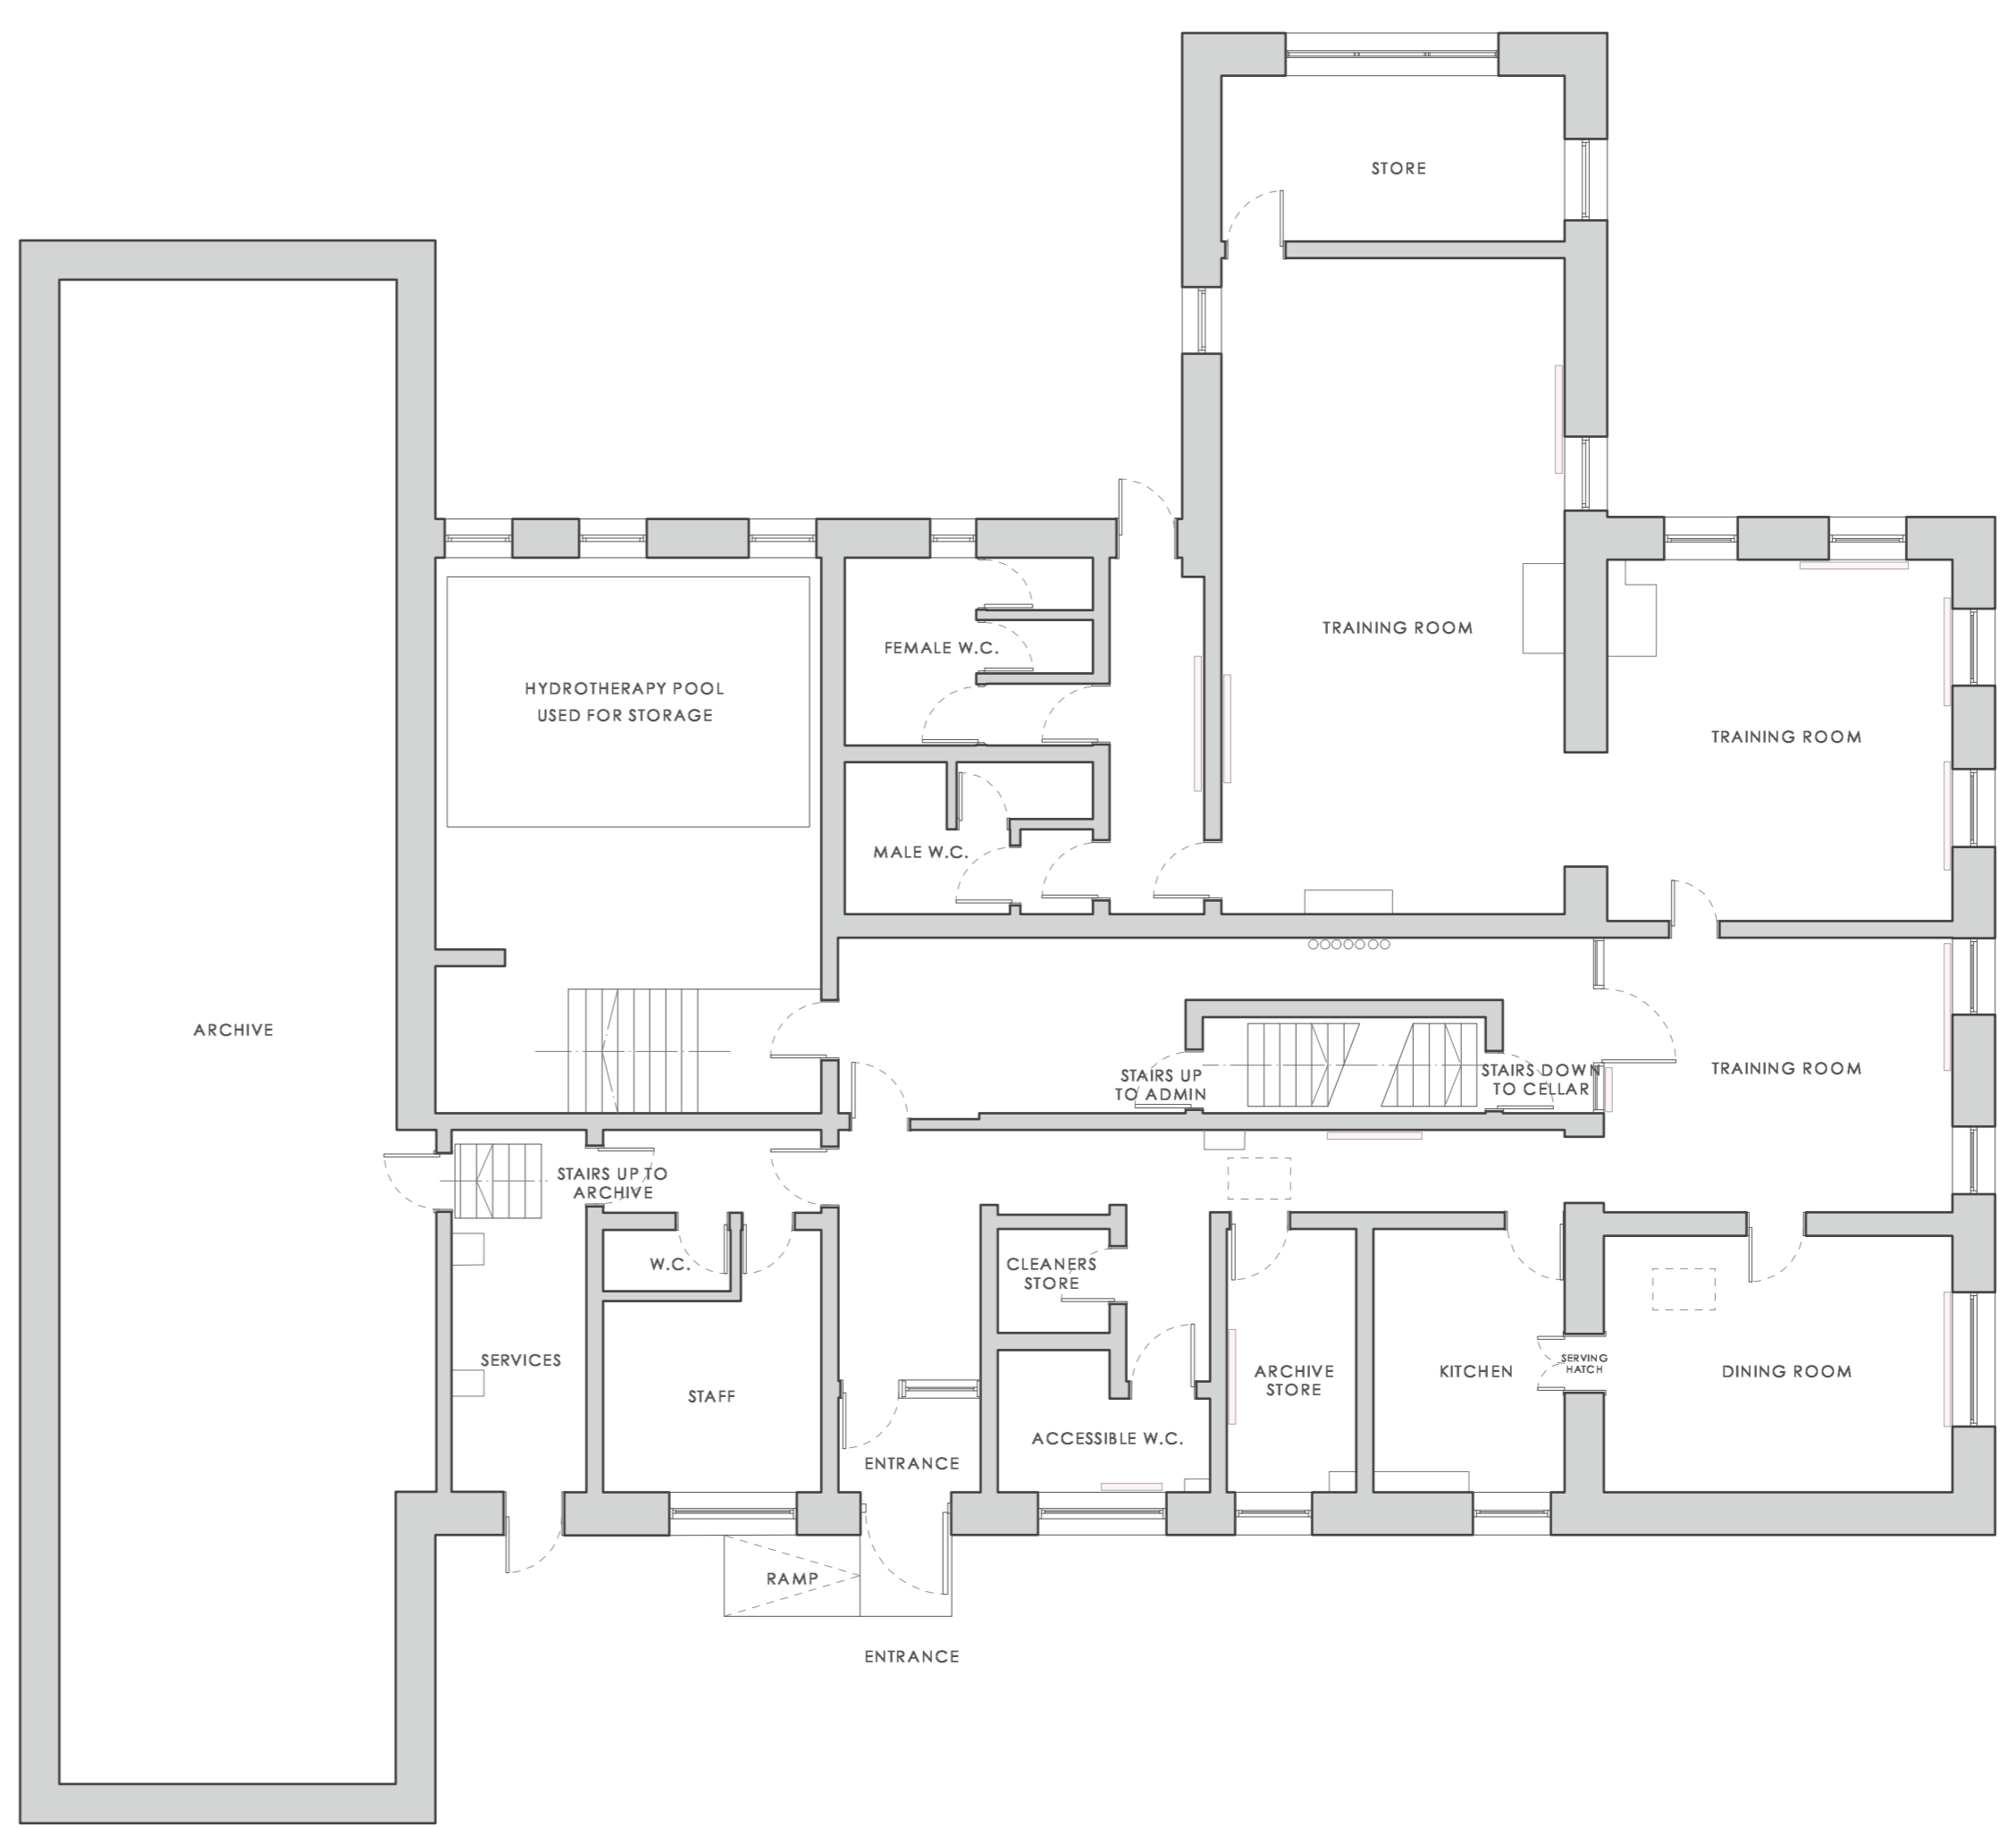

SITE PLAN
SCALE 1:200

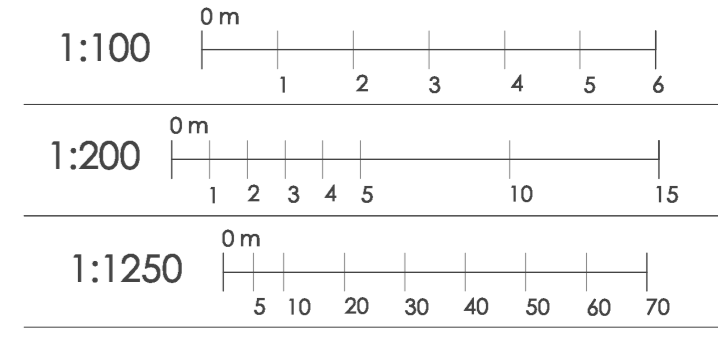

EXISTING LOWER GROUND FLOOR PLAN
SCALE 1:100



EXISTING ELEVATION
SCALE 1:100

Rev.	Date	Revision Notes

Project Title
CHILD ACTION NORTHWEST
Whalley Road, Blackburn

Drawing Title
EXISTING DRAWINGS

Drawing No. 2508.E.01

Date May 2019 Scale AS SHOWN