



PROPOSED SITE PLAN
SCALE 1:200

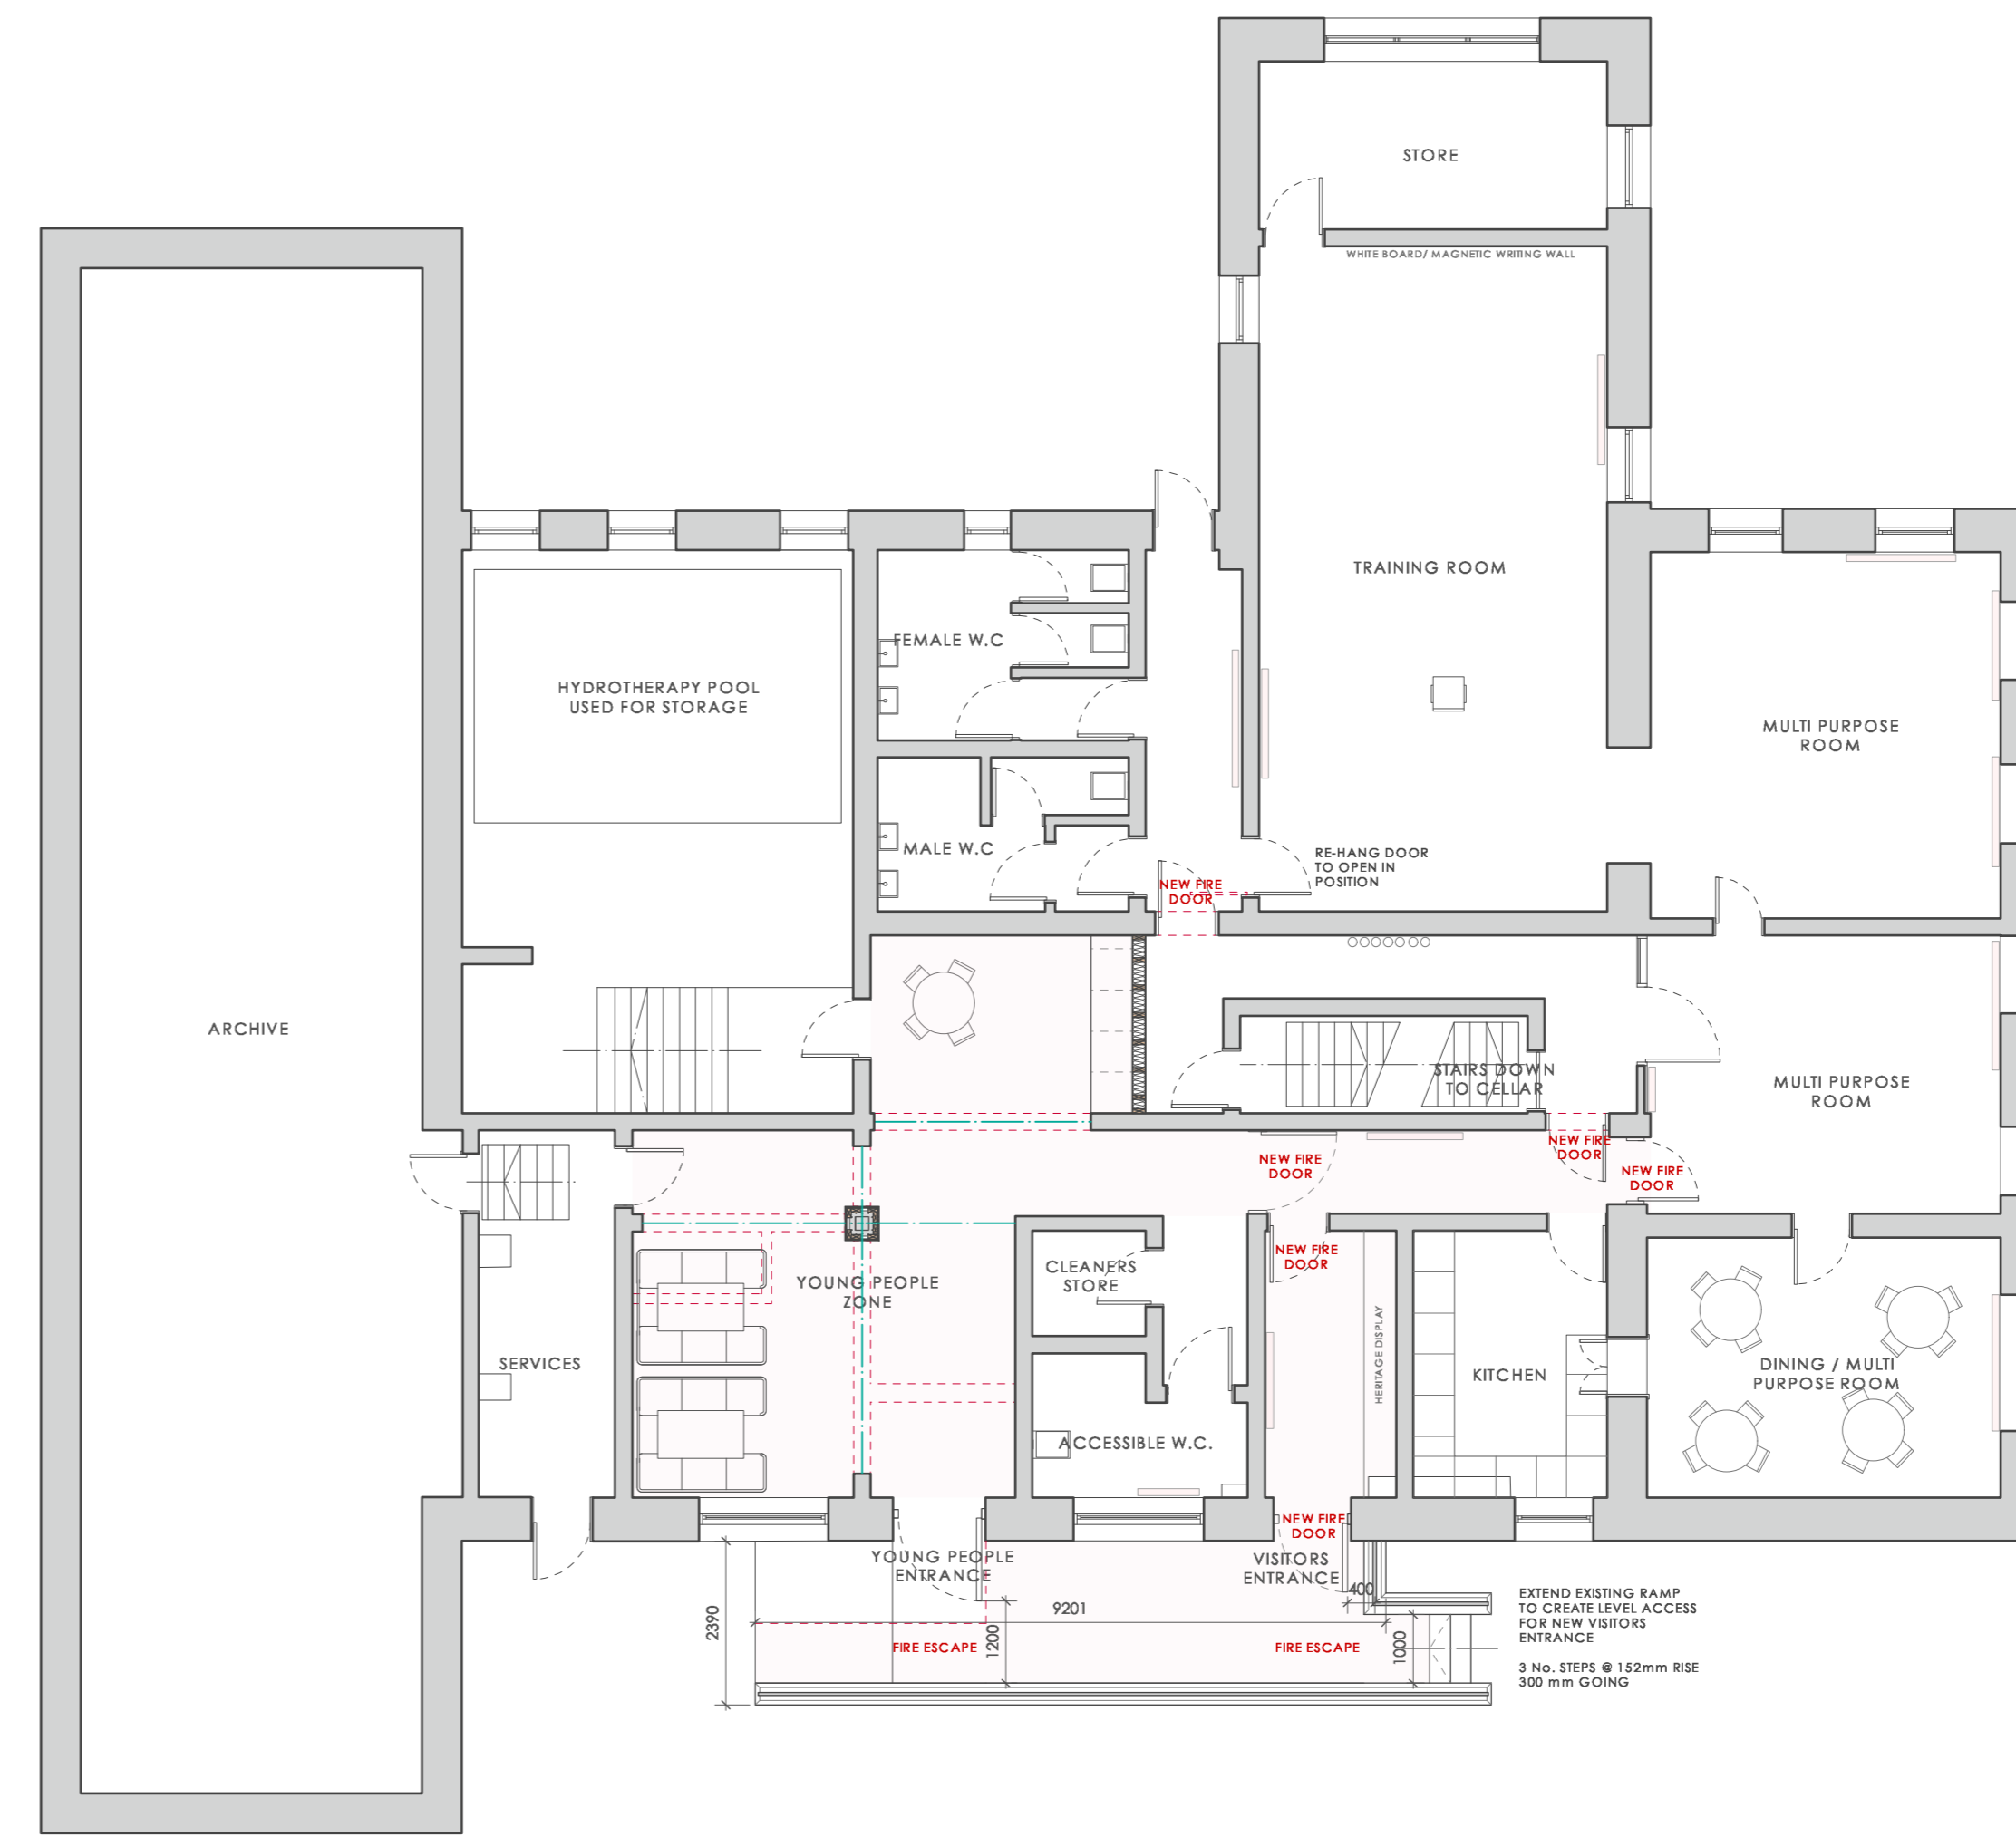

PROPOSED LOWER GROUND FLOOR PLAN
SCALE 1:100

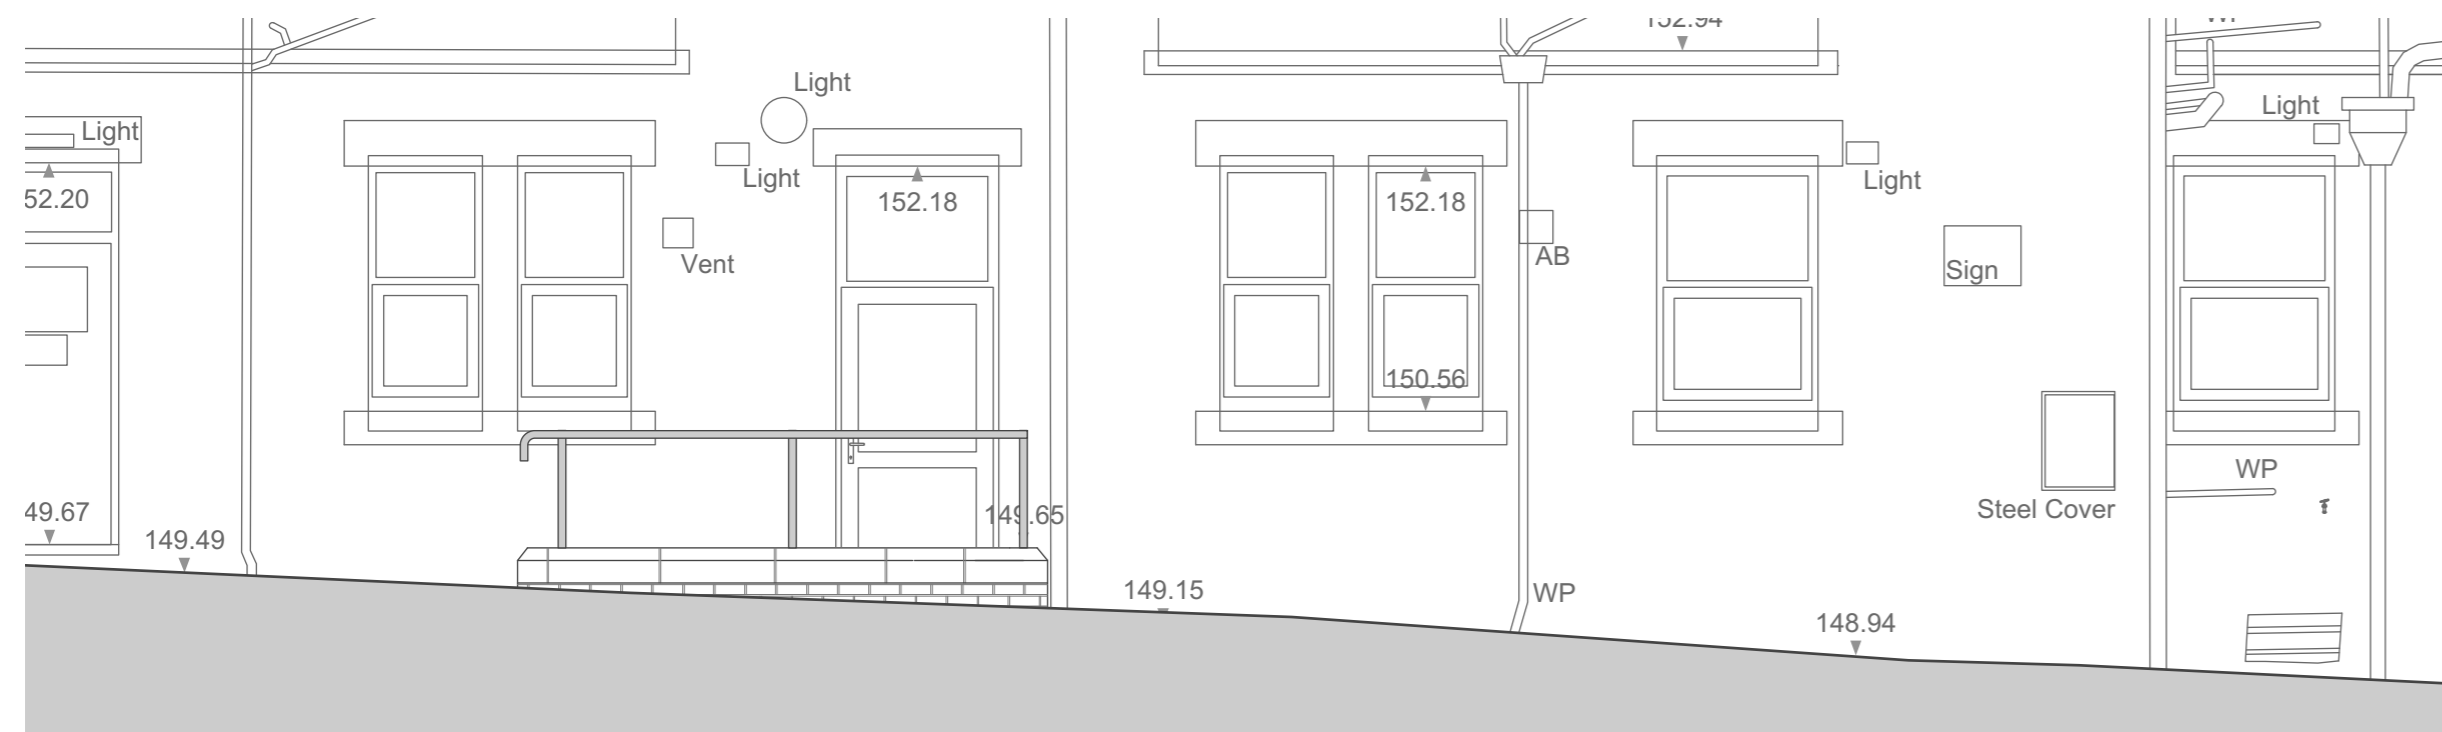

EXISTING RAMP ELEVATION
SCALE 1:50



PROPOSED RAMP ELEVATION
SCALE 1:50



PROPOSED ELEVATION
SCALE 1:100

Rev.	Date	Revision Notes
Project Title		
CHILD ACTION NORTHWEST Whalley Road, Blackburn		
Drawing Title		
PROPOSED DRAWINGS		
Drawing No. Revision		
2508.P.01		
Date: May 2019 Scale: AS SHOWN		