


R Seed, Kitchen Green Farm – Site Plan 2

SCALE 1 : 500

320190499 P

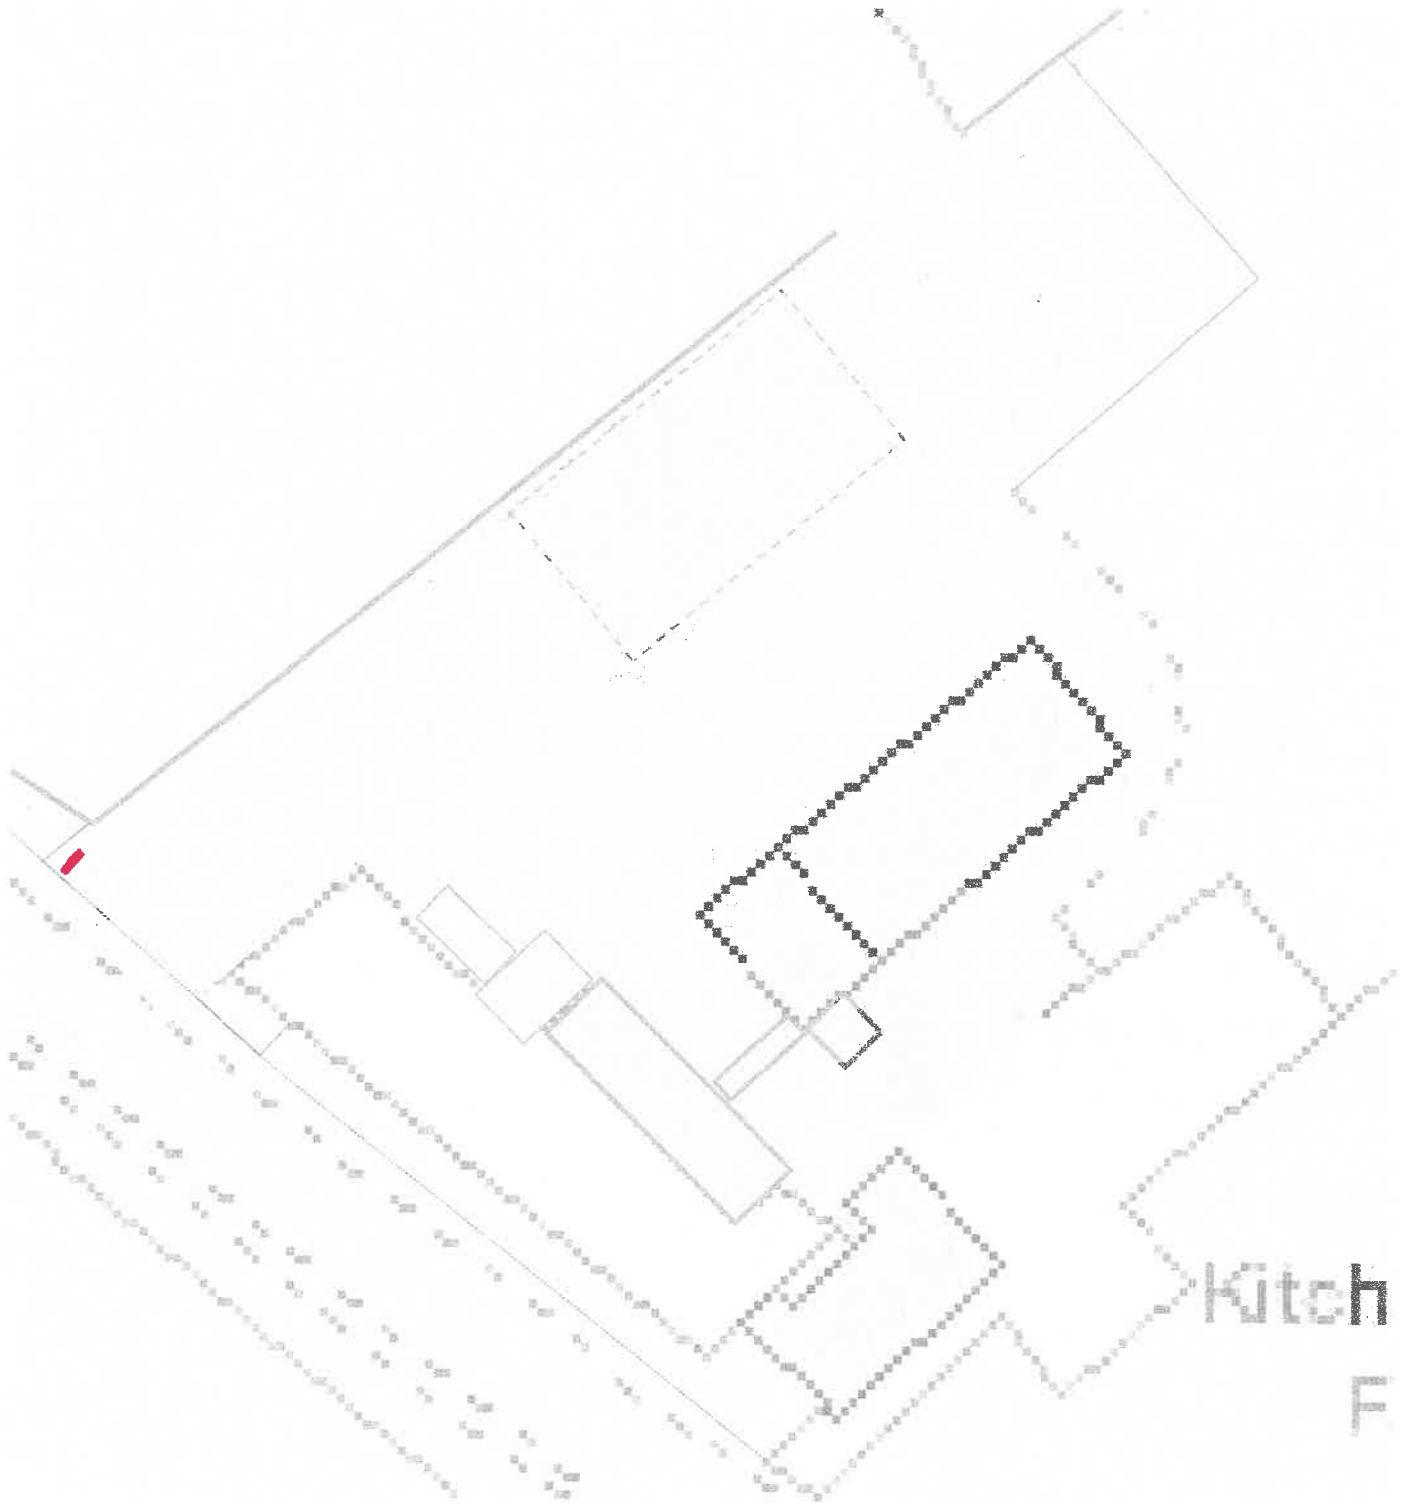

R Seed, Kitchen Green Farm – Location Plan

Scale 1 : 2500

