

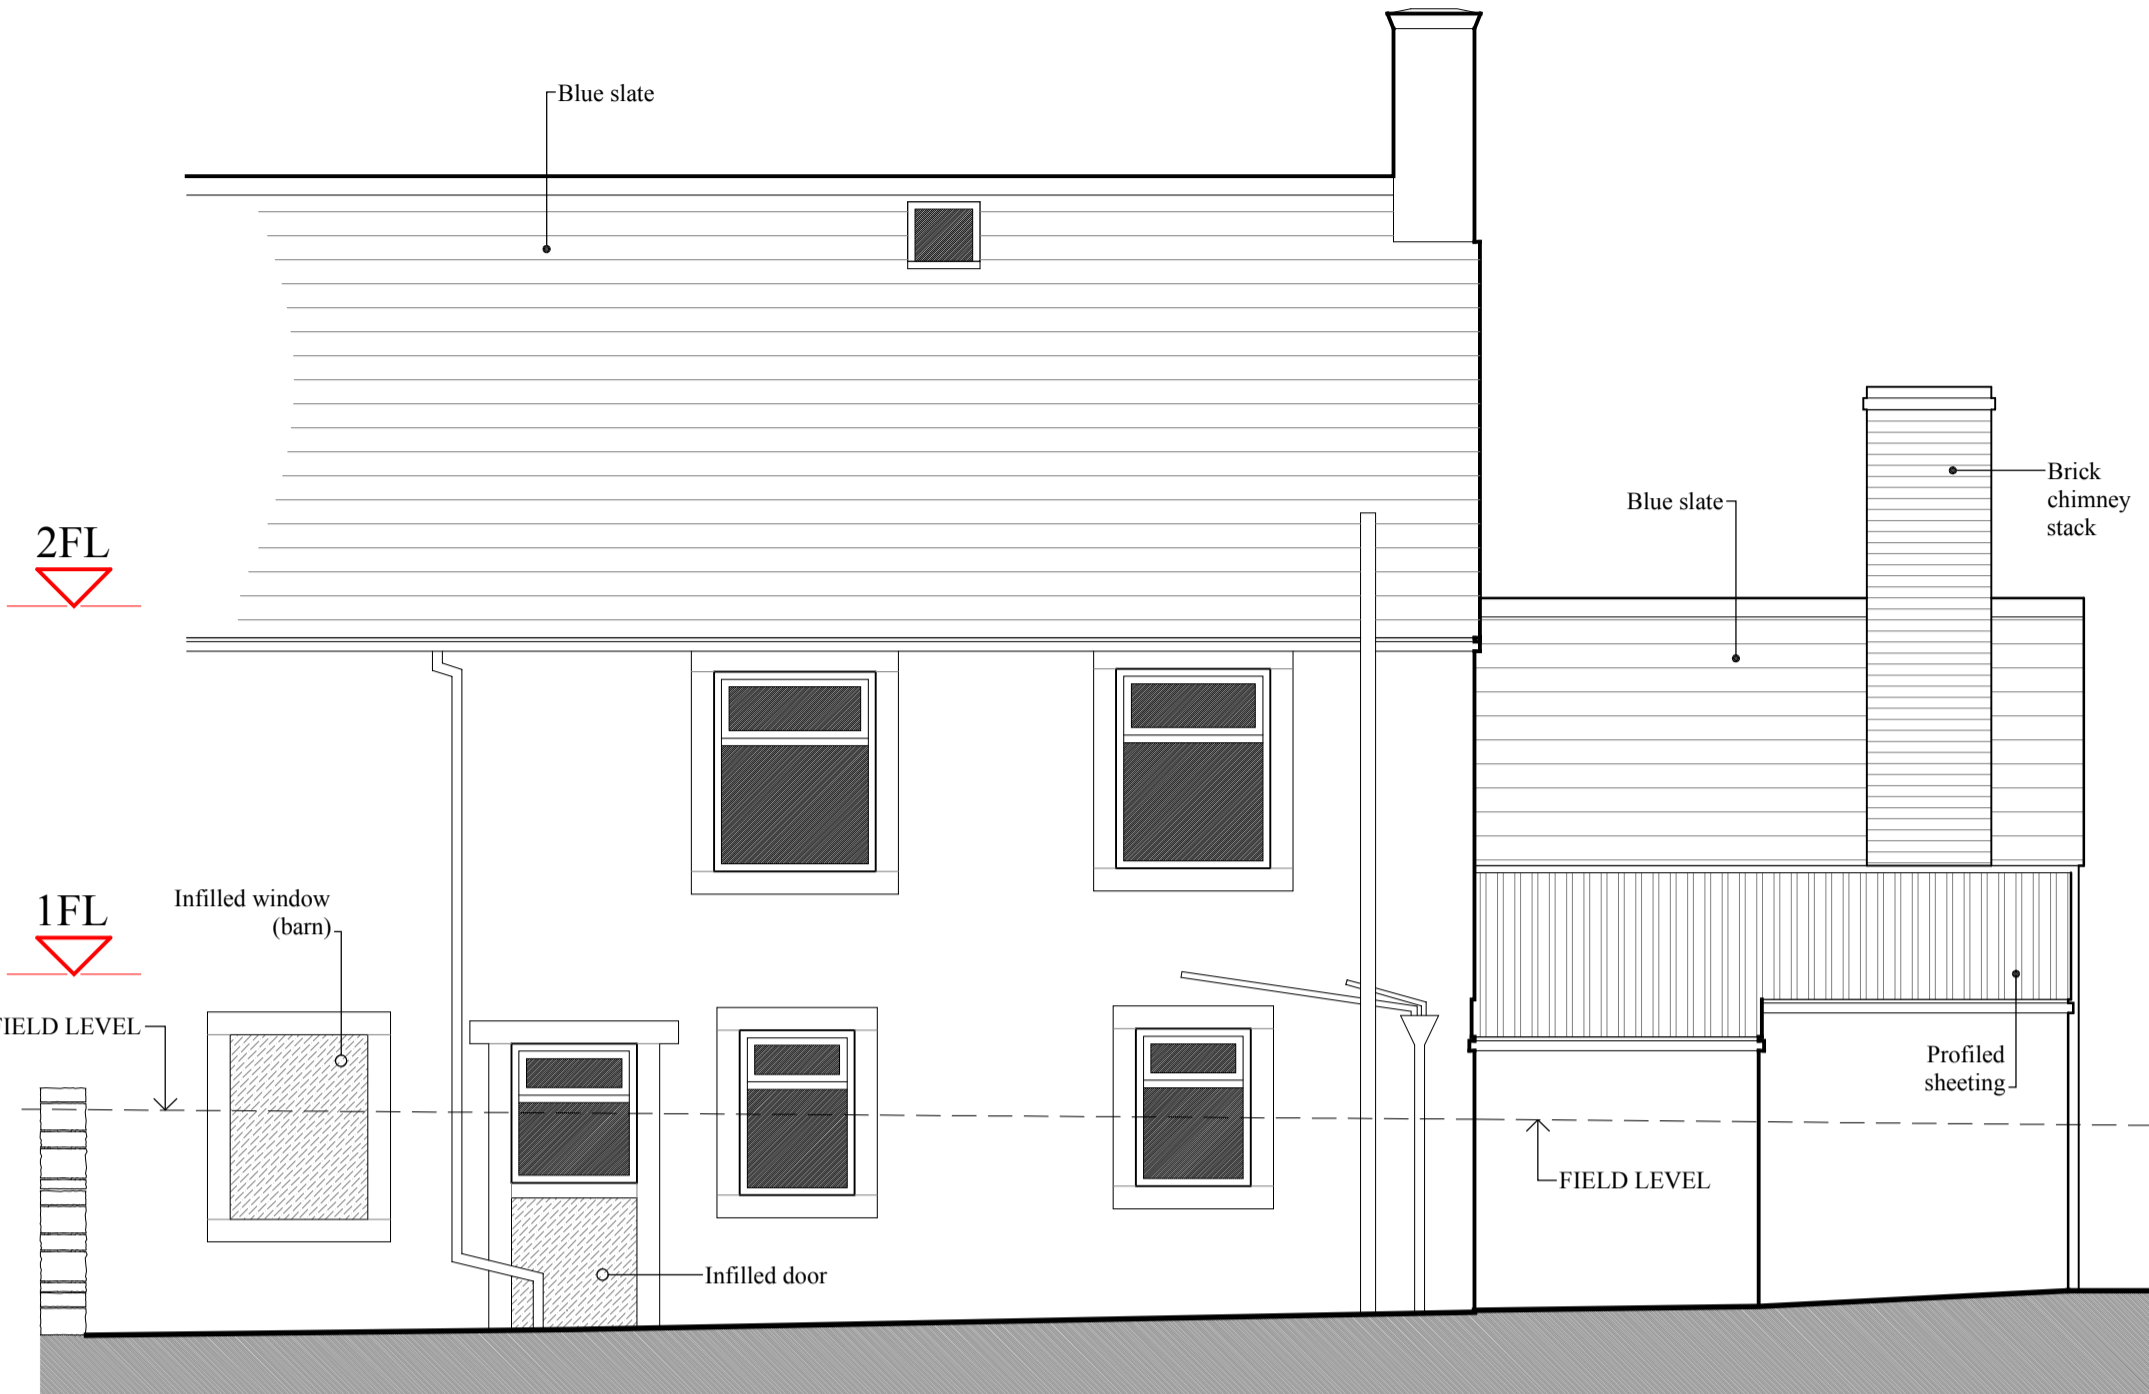


NOTES
 This drawing is the property of Marshal Peters Associates Limited. Copyright is reserved by them and the drawing is issued on the condition that it is not copied in whole or in part without the express written consent of Marshal Peters Associates Limited.
 Dimensions should not be scaled. All dimensions to be checked on site by the contractor prior to commencement of the works.

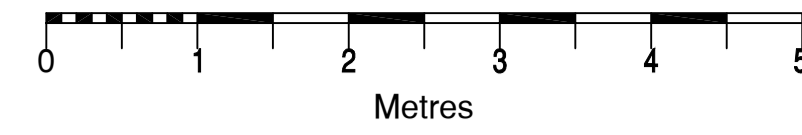


**REAR ELEVATION
(north)**

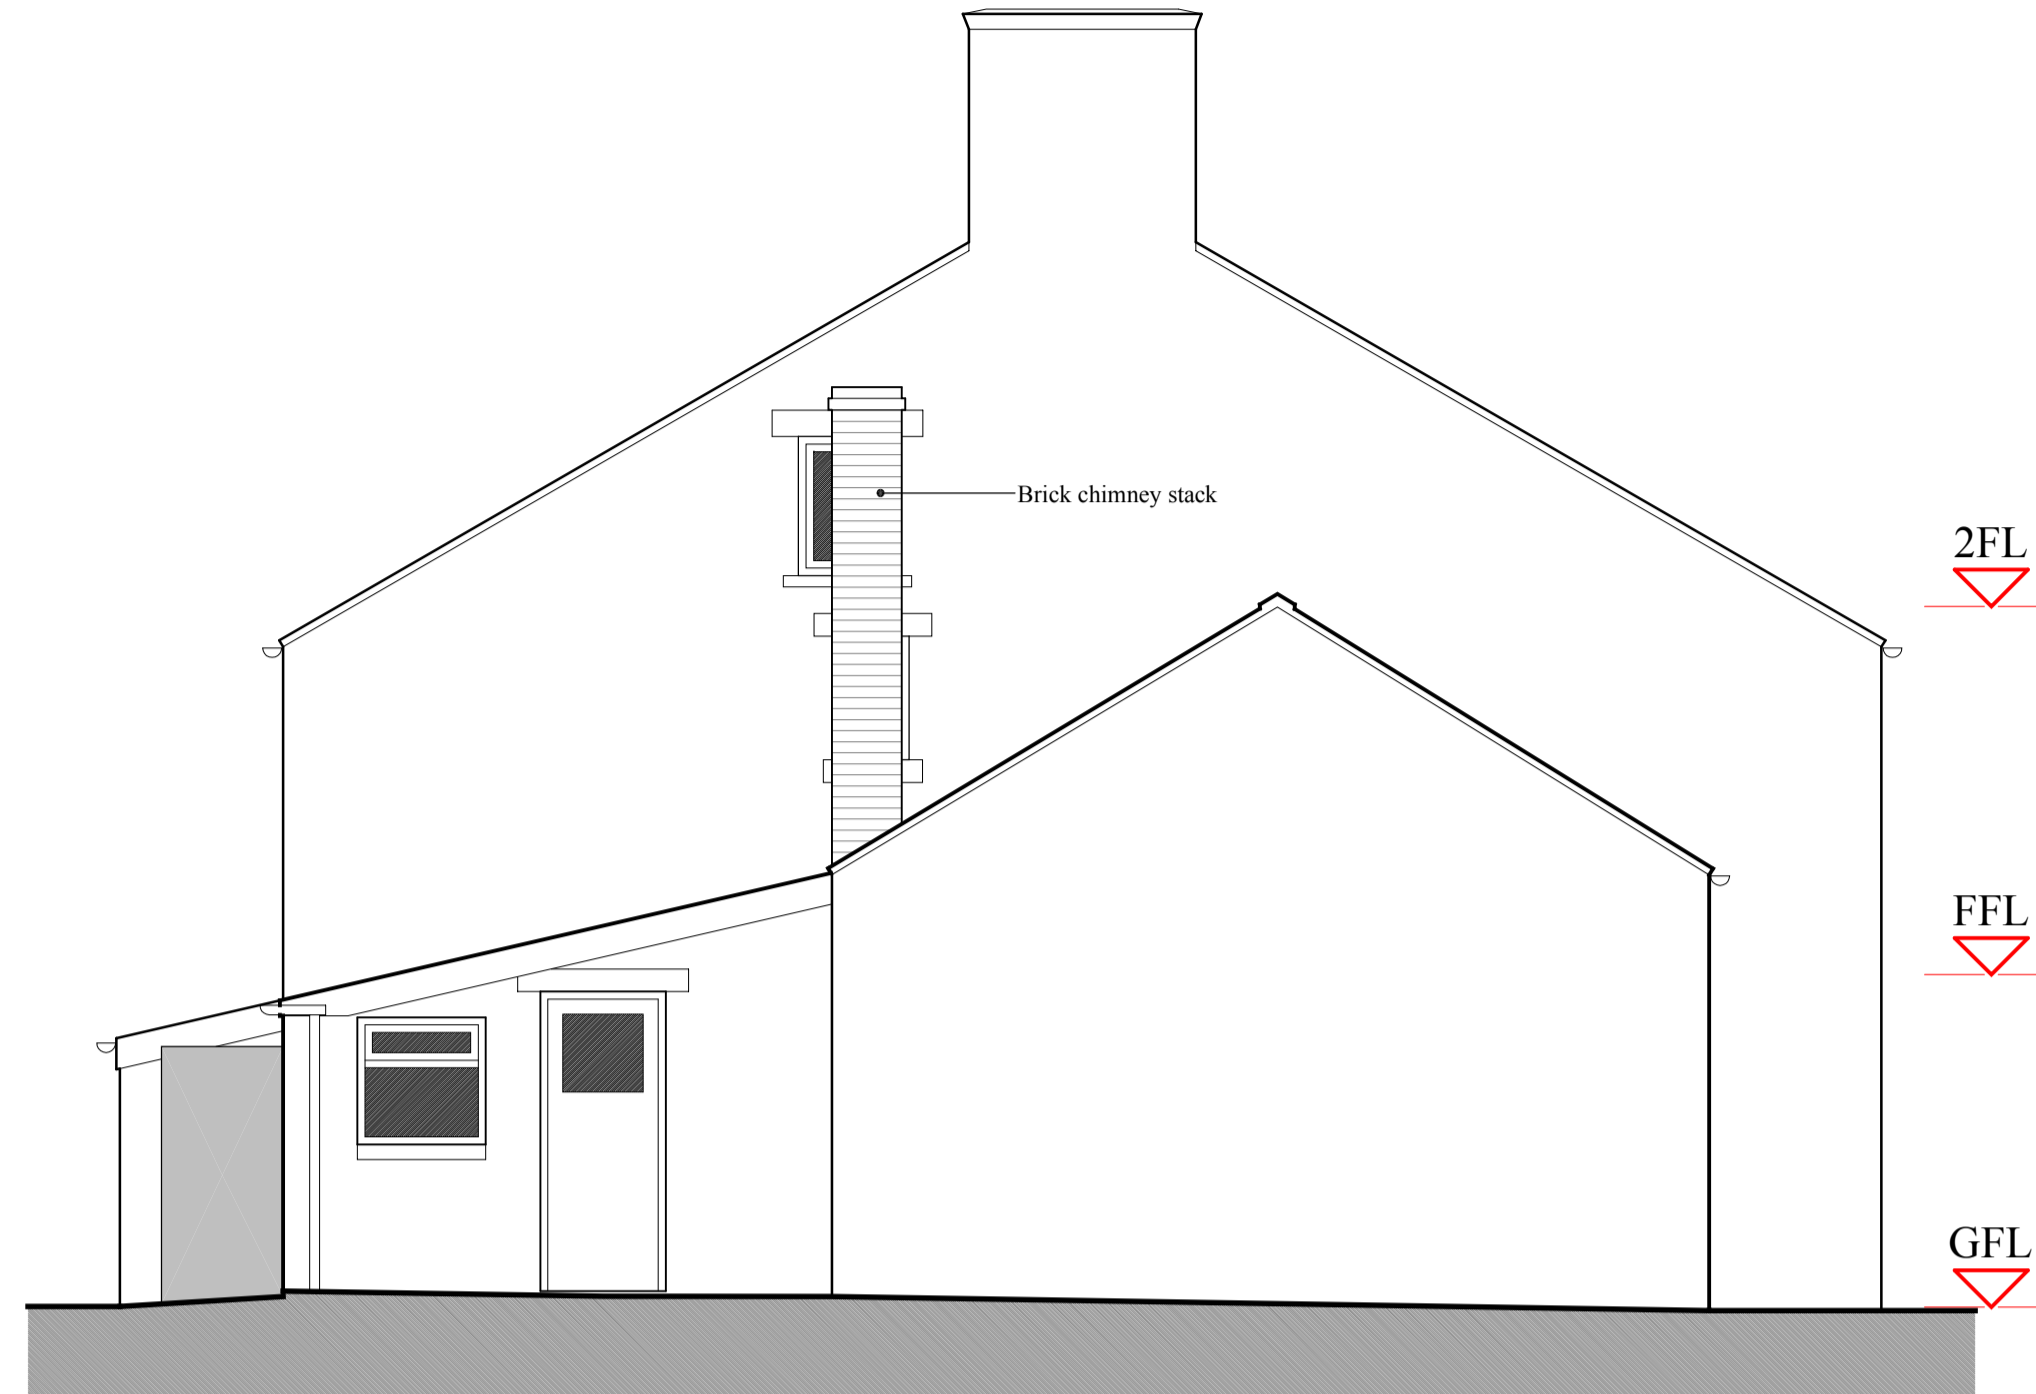


**GABLE ELEVATION
(west)**



**FRONT ELEVATION
(south)**

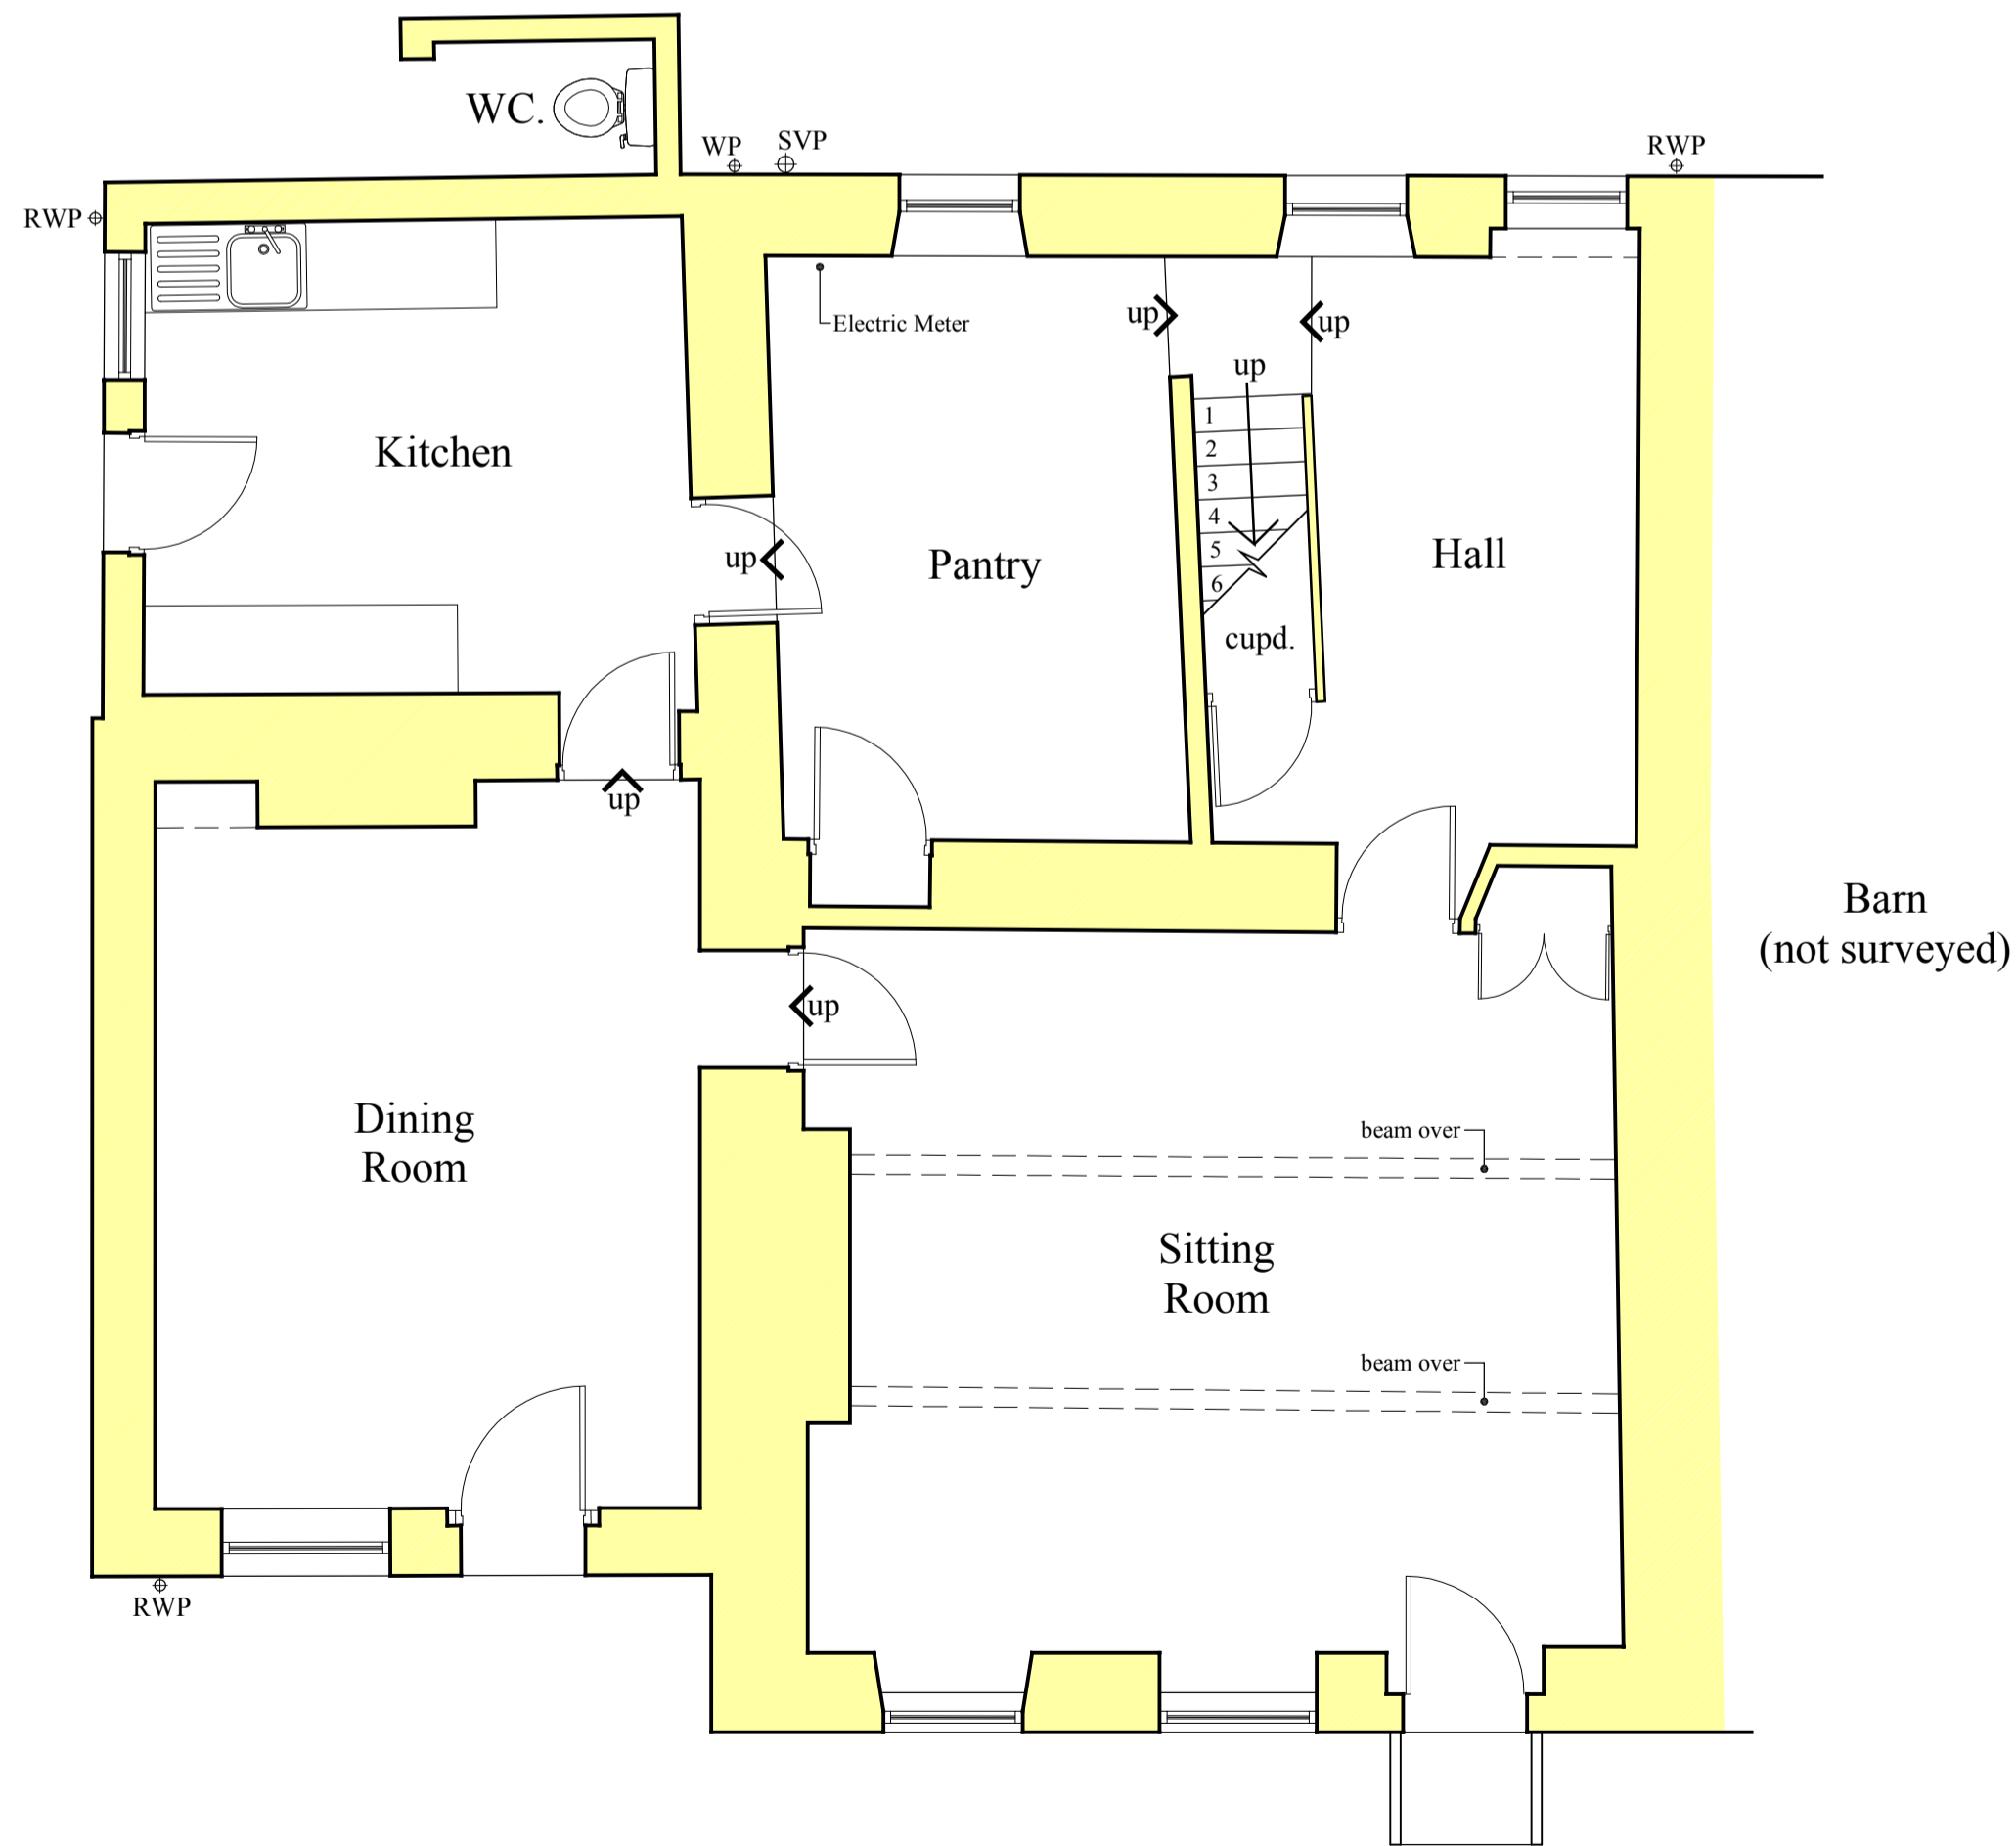

GROUND FLOOR PLAN

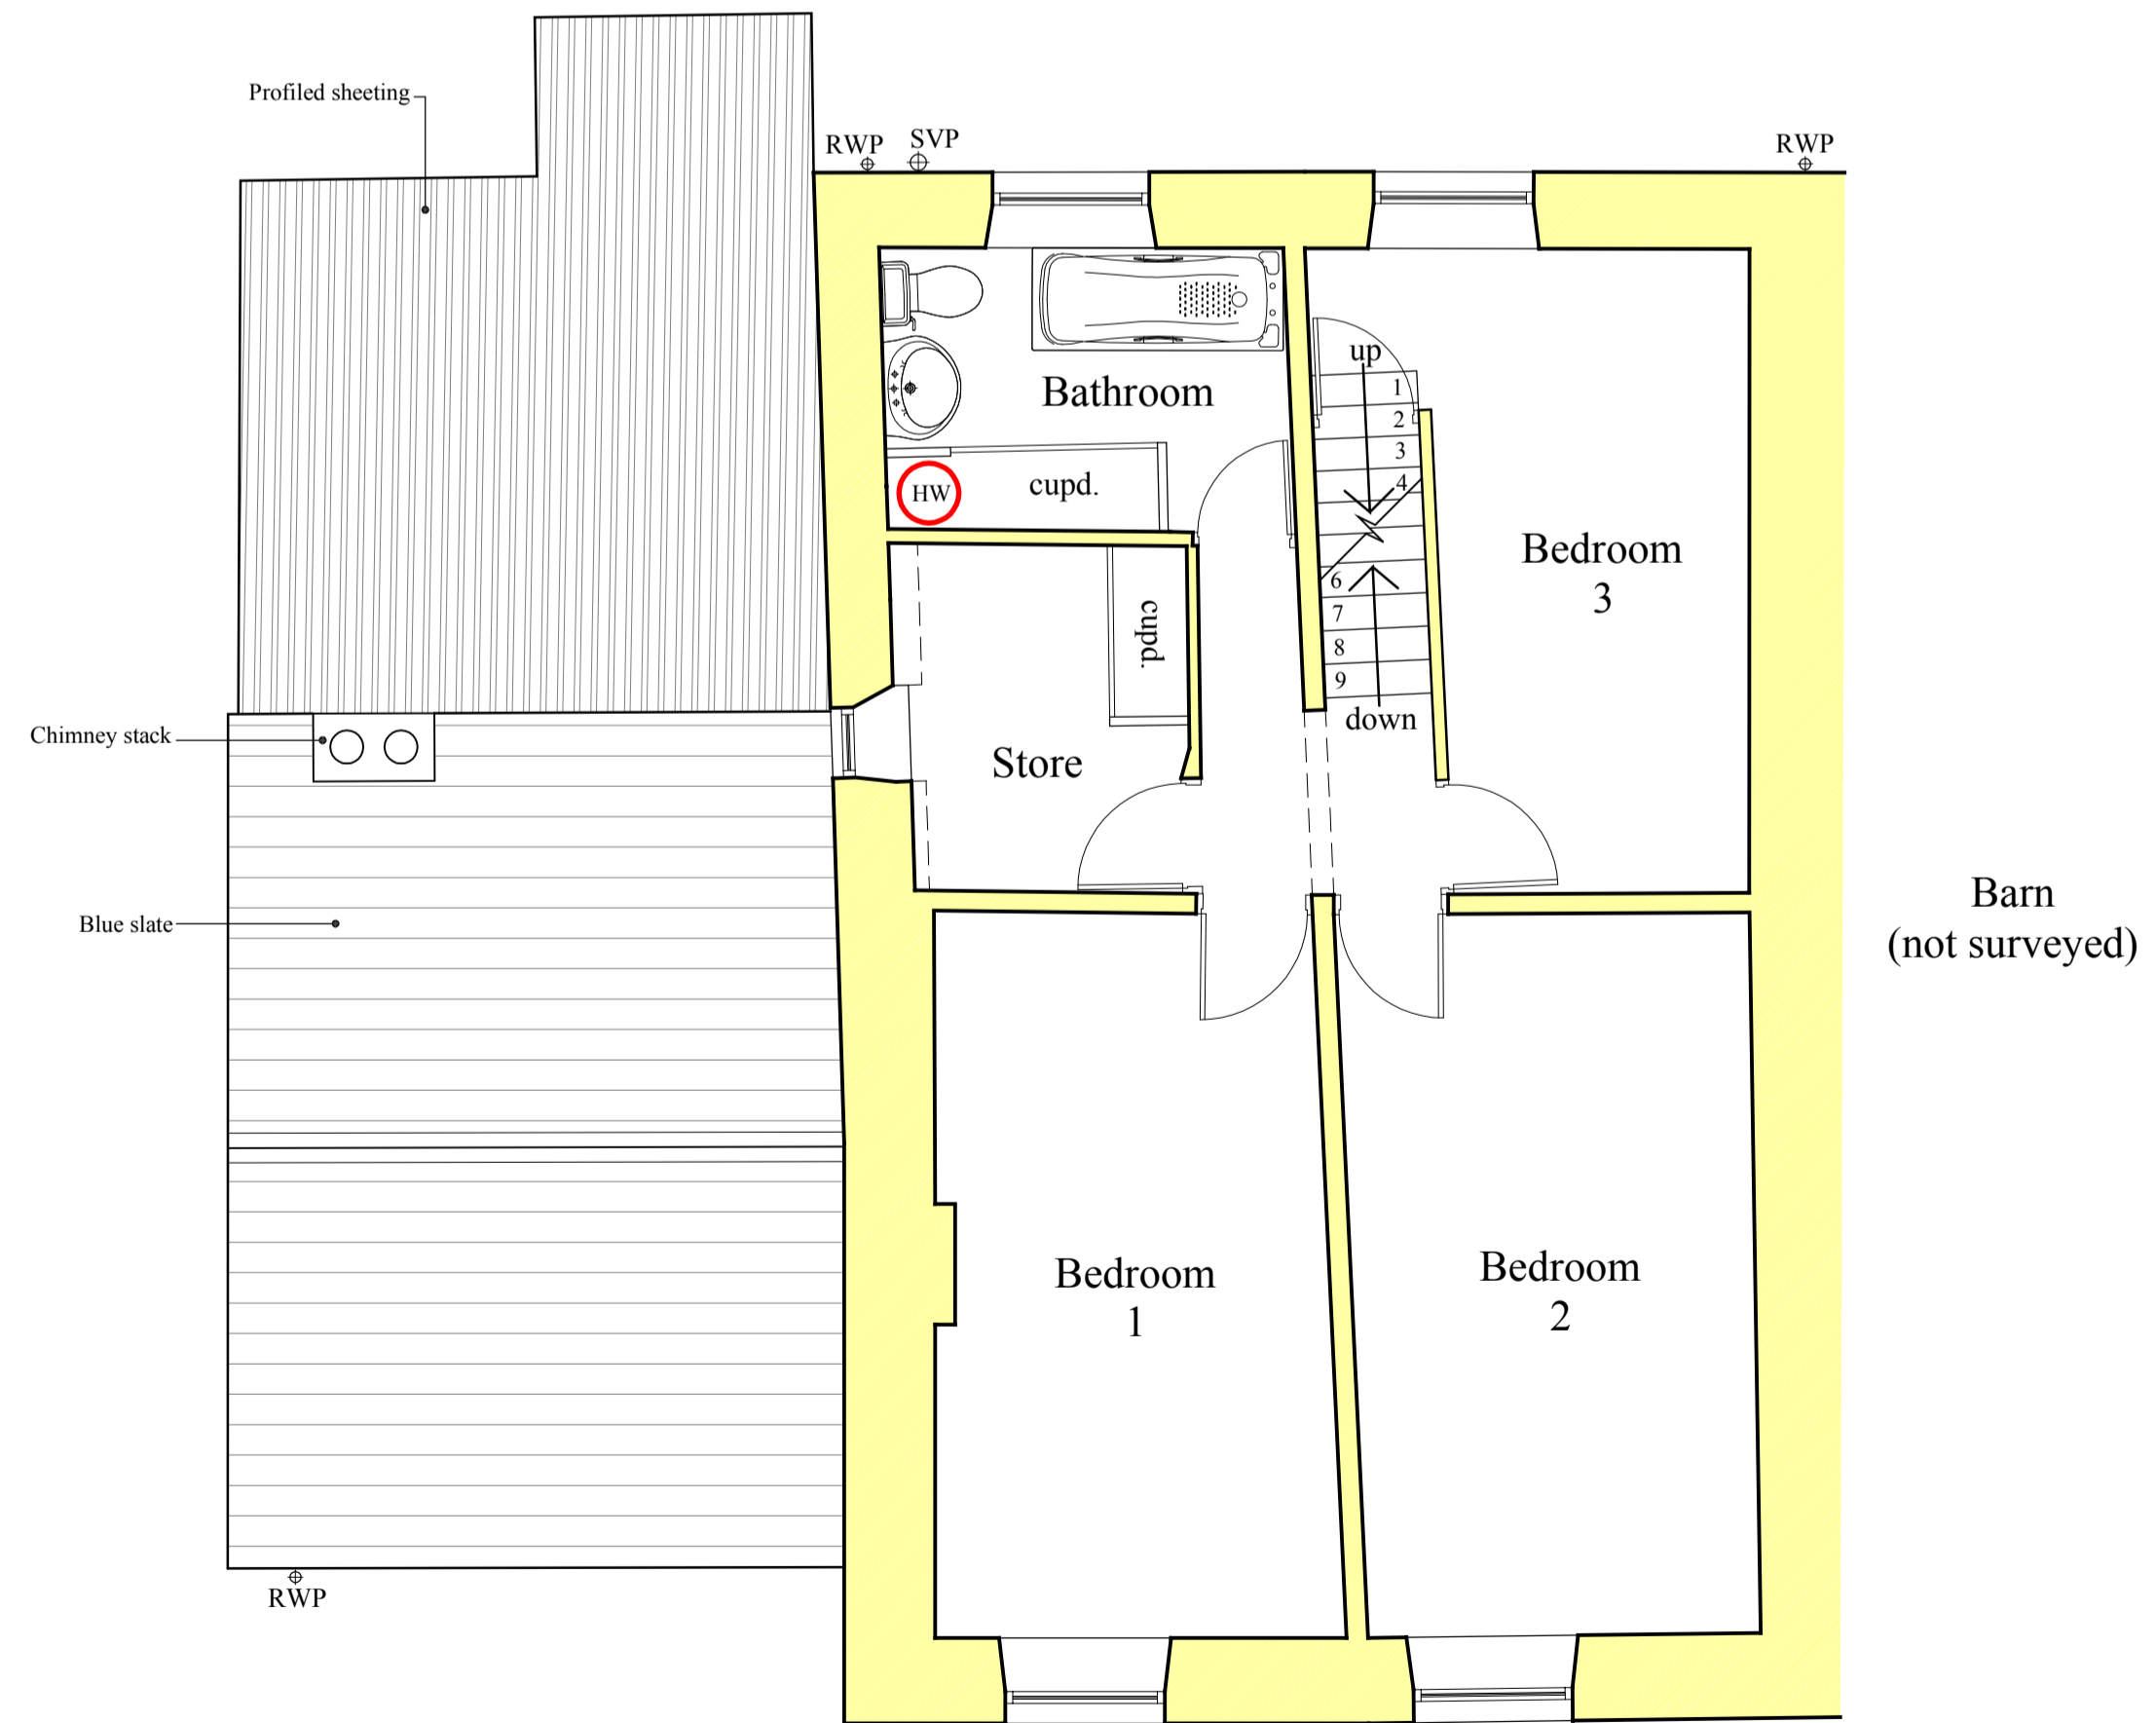

FIRST FLOOR PLAN

Revision	Date

MARSHAL PETERS ASSOCIATES
 CHARTERED SURVEYORS & HISTORIC BUILDING CONSULTANTS

Marshal Peters Associates
 Chartered Surveyors & Historic Building Consultants

1 Pendle View
 Skipton
 North Yorkshire
 BD23 4LJ

Telephone 01729 850688
 Email info@marshalpeters.co.uk
 Web www.marshalpeters.co.uk

PROPOSED ALTERATIONS
 to LOWER NEWHOUSE
 FARMHOUSE, CROSS LANE,
 WADDINGTON, CLITHEROE
 for
 G. & M. Fisher

Title **EXISTING**

Drawing no. **2467: 01** Revision

Scale 1:50 @ A1 Drawn mfp Date Dec. 2018