

This drawing and design are copyright and may not be reproduced without the written consent of Architectural Designs.

All dimensions are to be checked and verified on site prior to commencement of any works, and/or preparation of any shop drawings. Sizes of and dimensions to any structural elements are indicative only. See structural engineers drawings for actual sizes / dimensions. Sizes of and dimensions to any service elements are indicative only. See service engineers drawings for actual sizes and dimensions.


This drawing to be read in conjunction with all relevant drawings, specifications and/or bills of quantities as issued with other Consultants' information. If in doubt please ask.

**DO NOT SCALE FROM THIS DRAWING.**



SOUTH ELEVATION.

WEST ELEVATION.

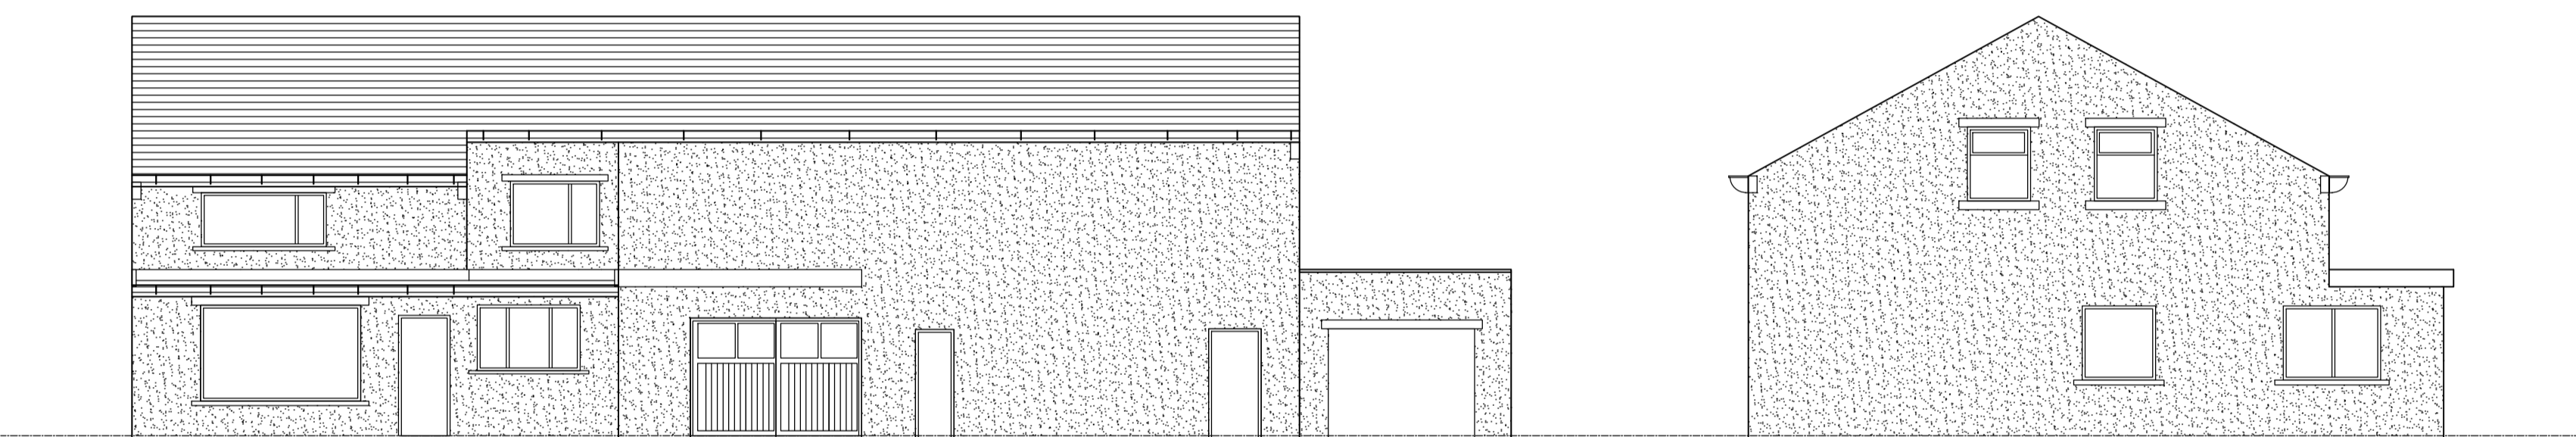

NORTH ELEVATION.

EAST ELEVATION.

**EXISTING ELEVATIONS.**

**MATERIALS TO EXISTING BUILDING.**


**Walls.**  
cement/sand render painted white on stone walls.

**Roof.**  
blue slates. fibre cement slates to single storey garage.


**Windows.**  
timber/upvc with double glazed units.

**Doors.**  
timber and upvc.

**Rainwater goods.**  
cast iron gutters and downpipes/upvc.

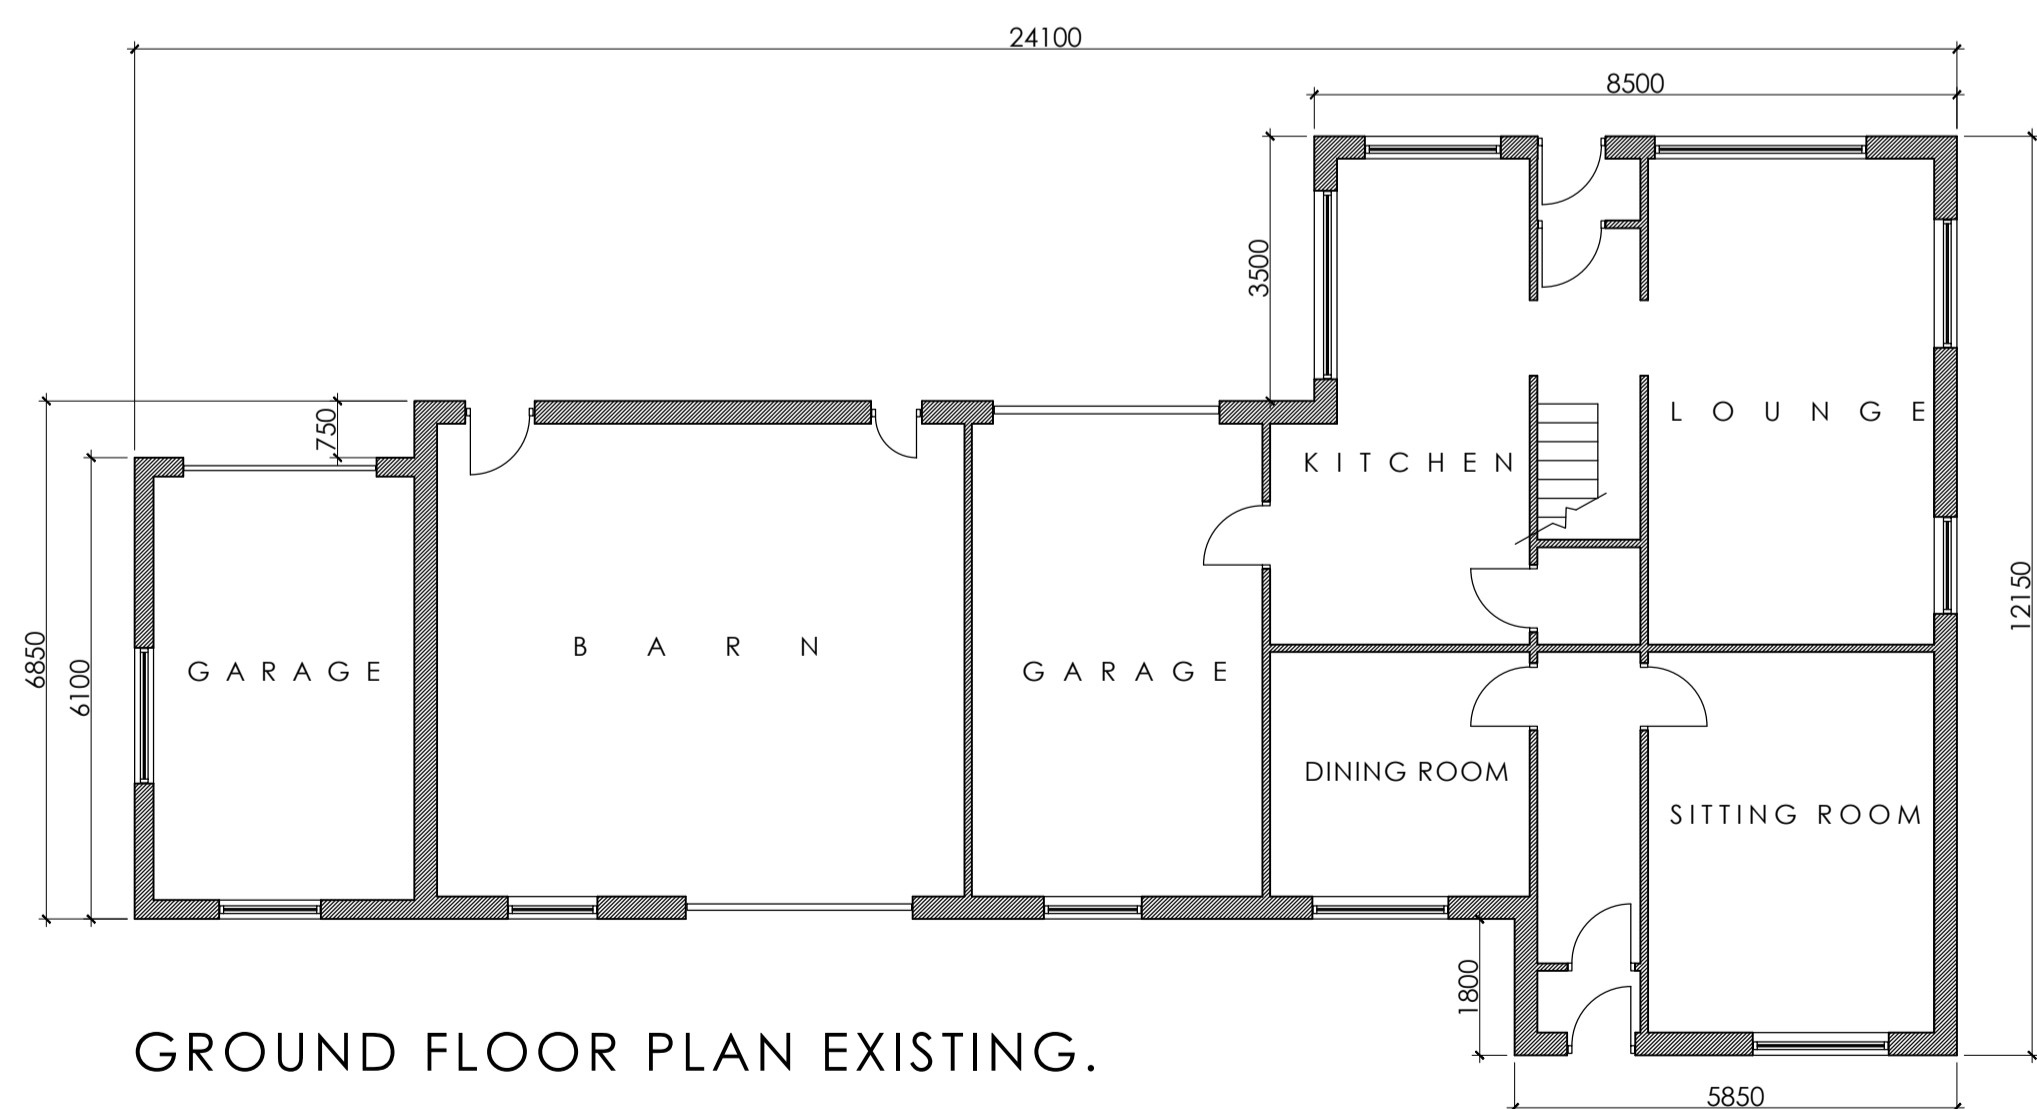

GROUND FLOOR PLAN EXISTING.

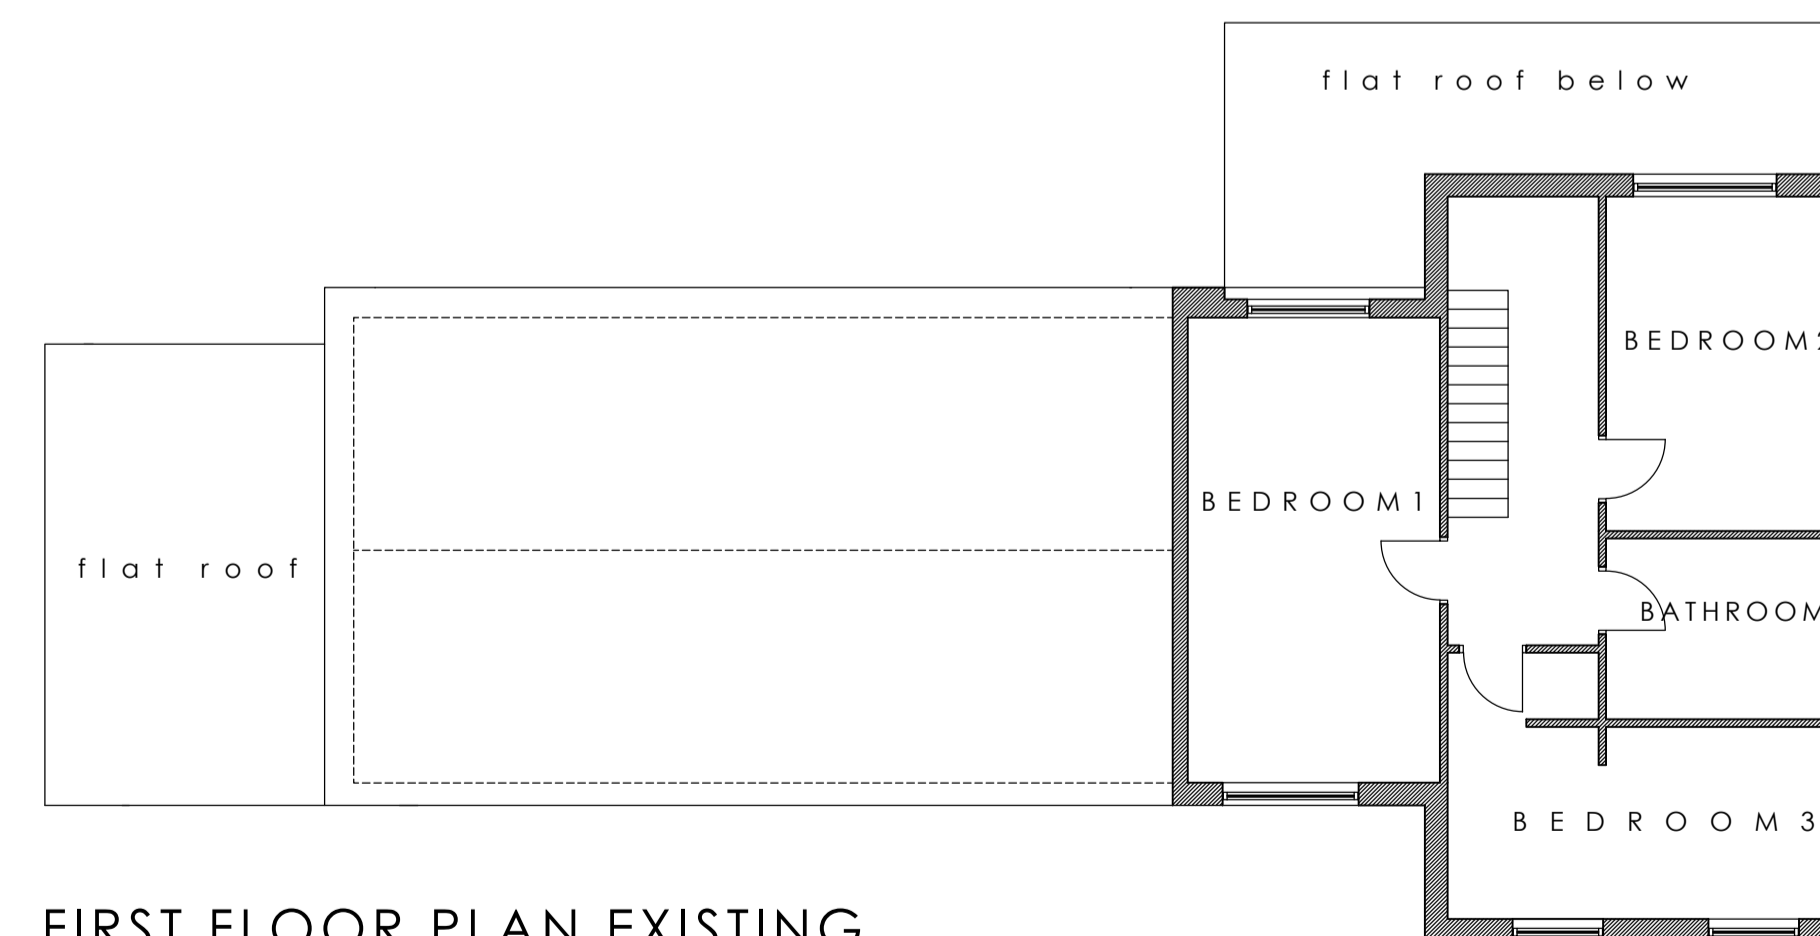

FIRST FLOOR PLAN EXISTING.

Rev. Description.  
REVISIONS.

**ARCHITECTURAL DESIGNS.**

186 Southport Road, Ulms Walton,  
Leyland, PR26 8LN.  
Tel: 01257 453721  
Mob: 077921 65727

CLIENT:  
Mr. J. Barlow,  
Little Woodfield Farm,  
Longsight Road,  
Clayton le Dale,  
Blackburn, BB2 7JA.

PROJECT:  
LITTLE WOODFIELD FARM,  
LONGSIGHT ROAD,  
CLAYTON LE DALE,  
BLACKBURN, BB2 7JA.

TITLE:  
EXISTING PLANS & ELEVATIONS.

Scale: 1:100 @ A1.  
Date: June 2019  
Format: AUTOCAD 2020.

Drg. No. BR/003