

This drawing and design are copyright and may not be reproduced without the written consent of Architectural Designs.


All dimensions are to be checked and verified on site prior to commencement of any works, and/or preparation of any shop drawings. Sizes of and dimensions to any structural elements are indicative only. See structural engineers drawings for actual sizes / dimensions. Sizes of and dimensions to any service elements are indicative only. See service engineers drawings for actual sizes and dimensions.

This drawing to be read in conjunction with all relevant drawings, specifications and/or bills of quantities as issued with other Consultants' information. If in doubt please ask.

DO NOT SCALE FROM THIS DRAWING.



PROPOSED SITE PLAN .

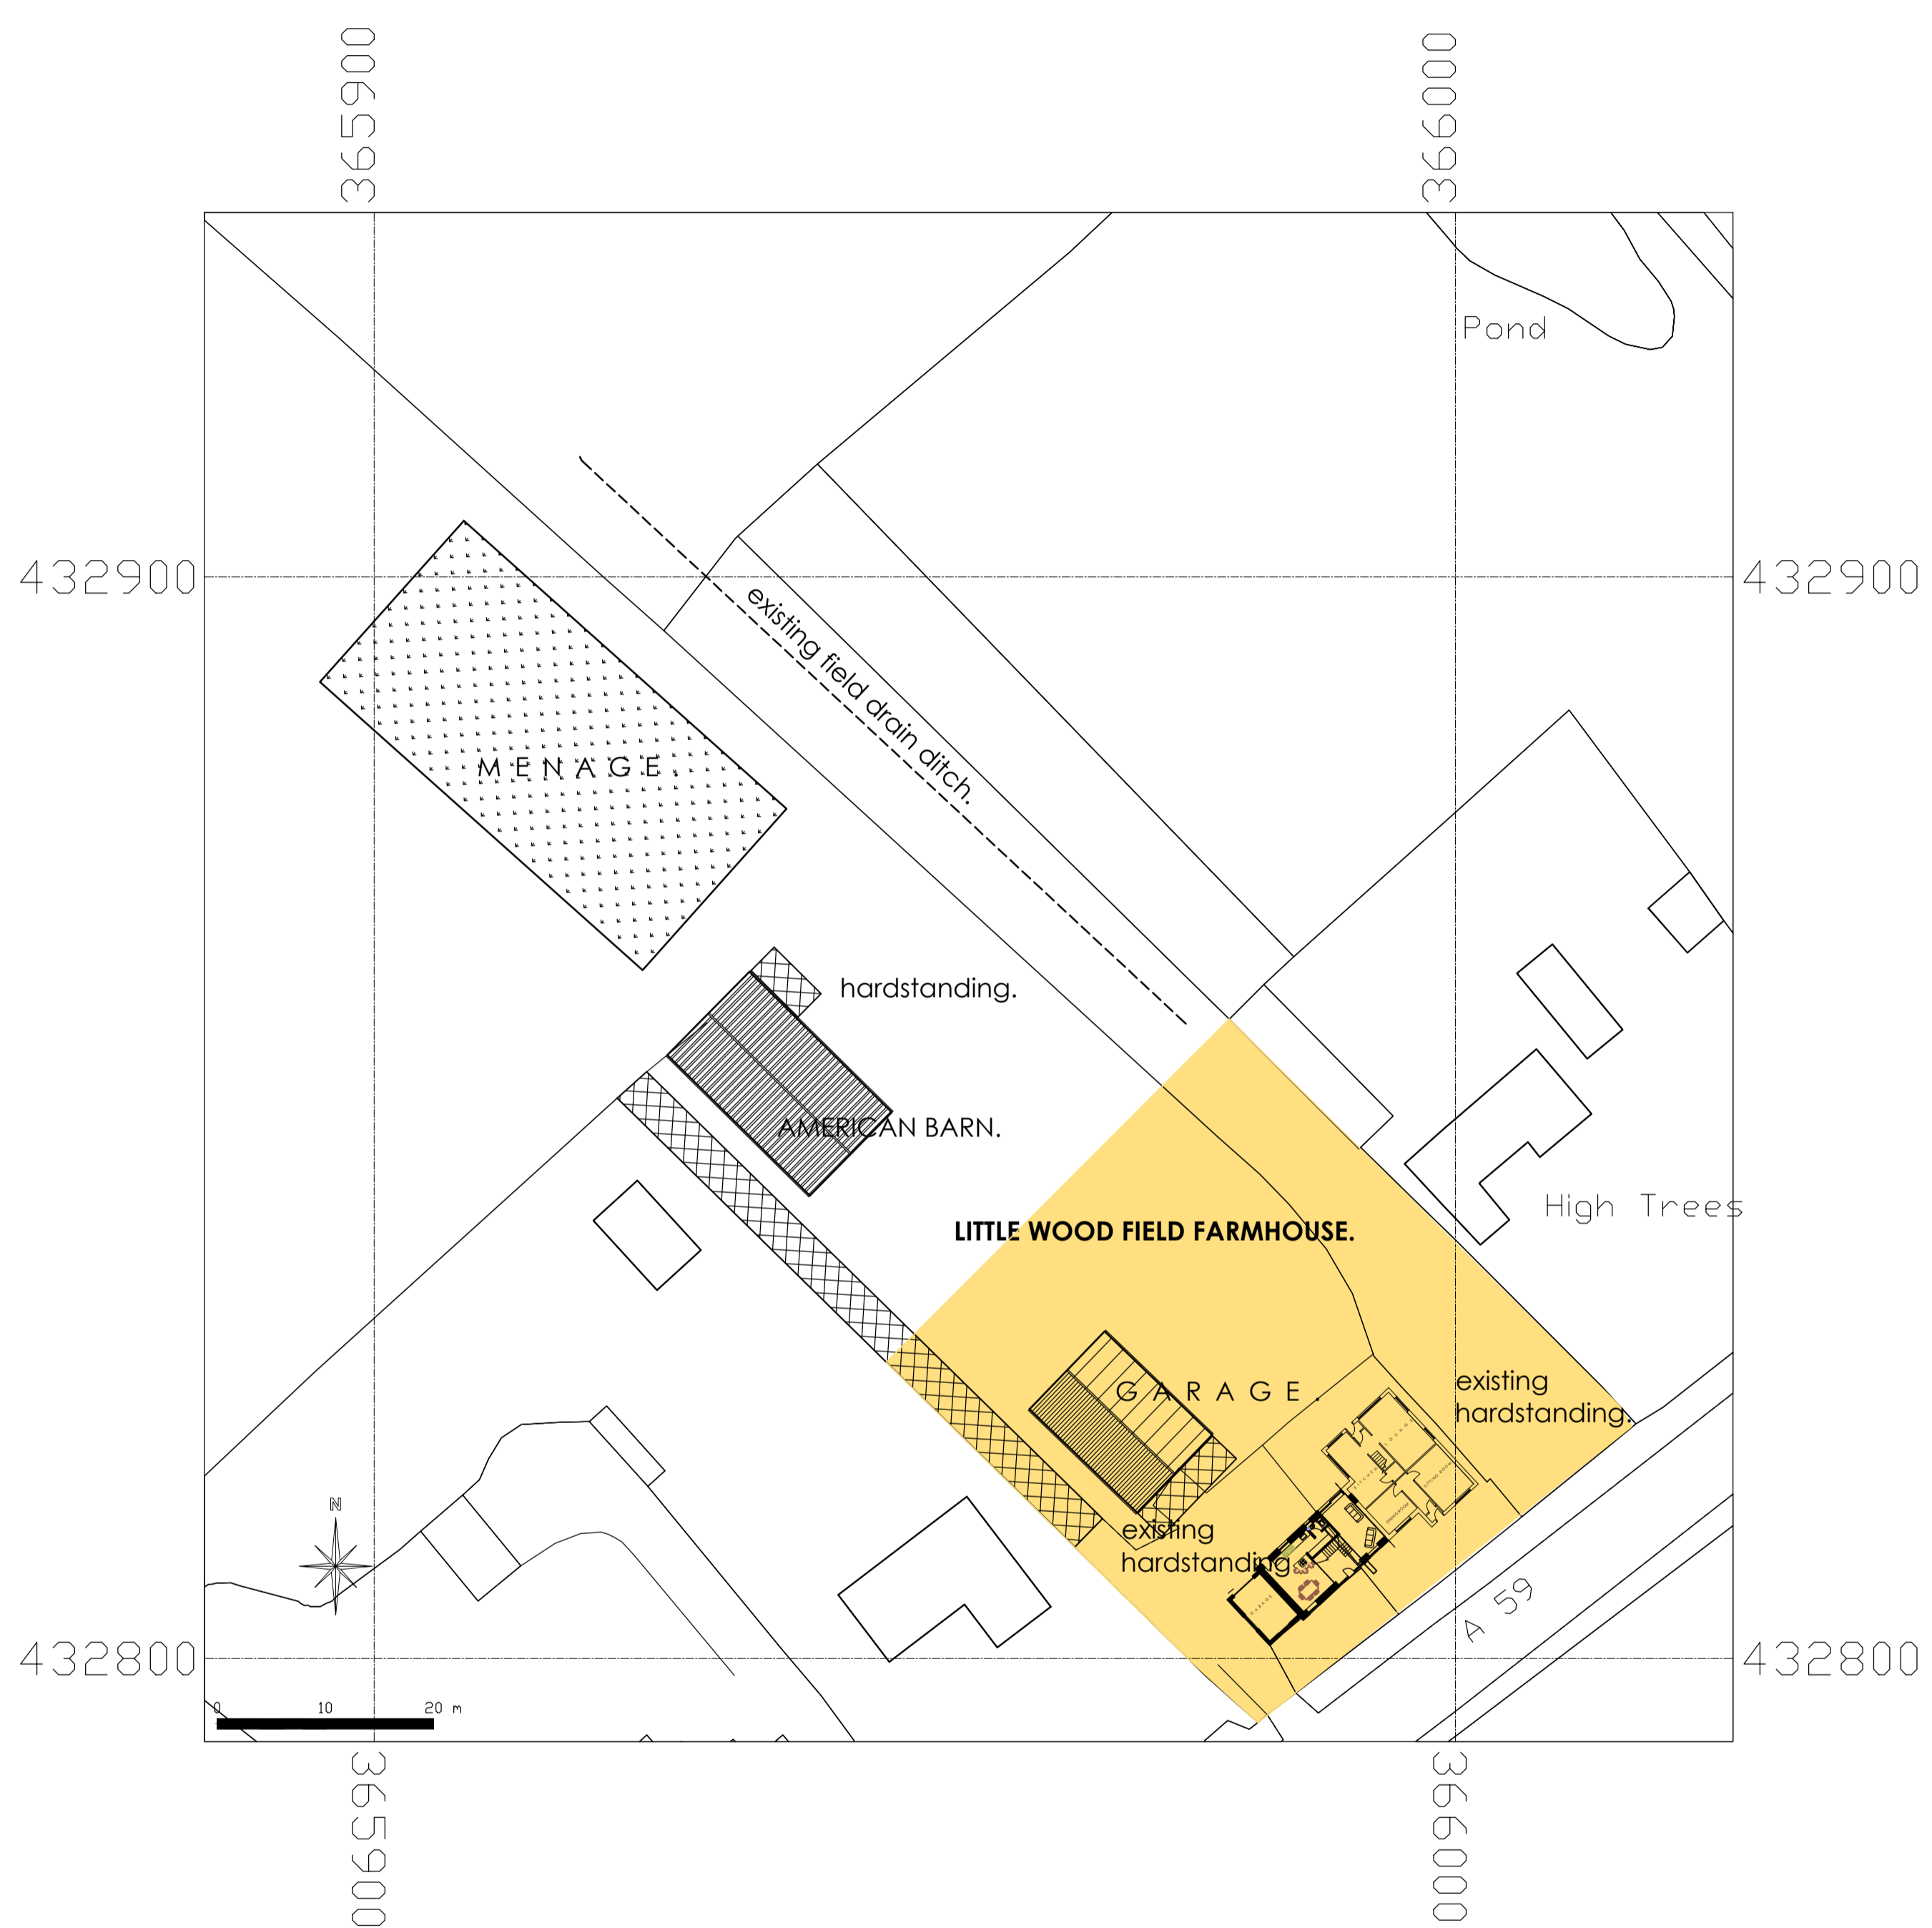

EXISTING SITE PLAN .

Rev. Description.
REVISIONS.

**ARCHITECTURAL
DESIGNS.**
186 Southport Road, Limes Walton,
Leyland, PR26 8LN,
Tel: 01257 453721
Mob: 07792165727

CLIENT.
Mr. J. Barlow,
Little Woodfield Farm,
Longsight Road,
Clayton le Dale,
Blackburn, BB2 7JA.

PROJECT.
**LITTLE WOODFIELD FARM,
LONGSIGHT ROAD,
CLAYTON le DALE,
BLACKBURN. BB2 7JA.**

TITLE.
SITE PLANS AND LOCATION PLAN.

Scale: 1:500 @ A1.
Date: June 2019
Format: AutoCAD 2020.

Drg. No. **002**