




This drawing is to be used in conjunction with all other architectural, structural and engineering drawings. It is not to be used for construction purposes. All dimensions and materials are given as approximate. The contractor shall be responsible for the construction details. NOTE: All dimensions are to the face of blockwork, unless stated to the contrary.

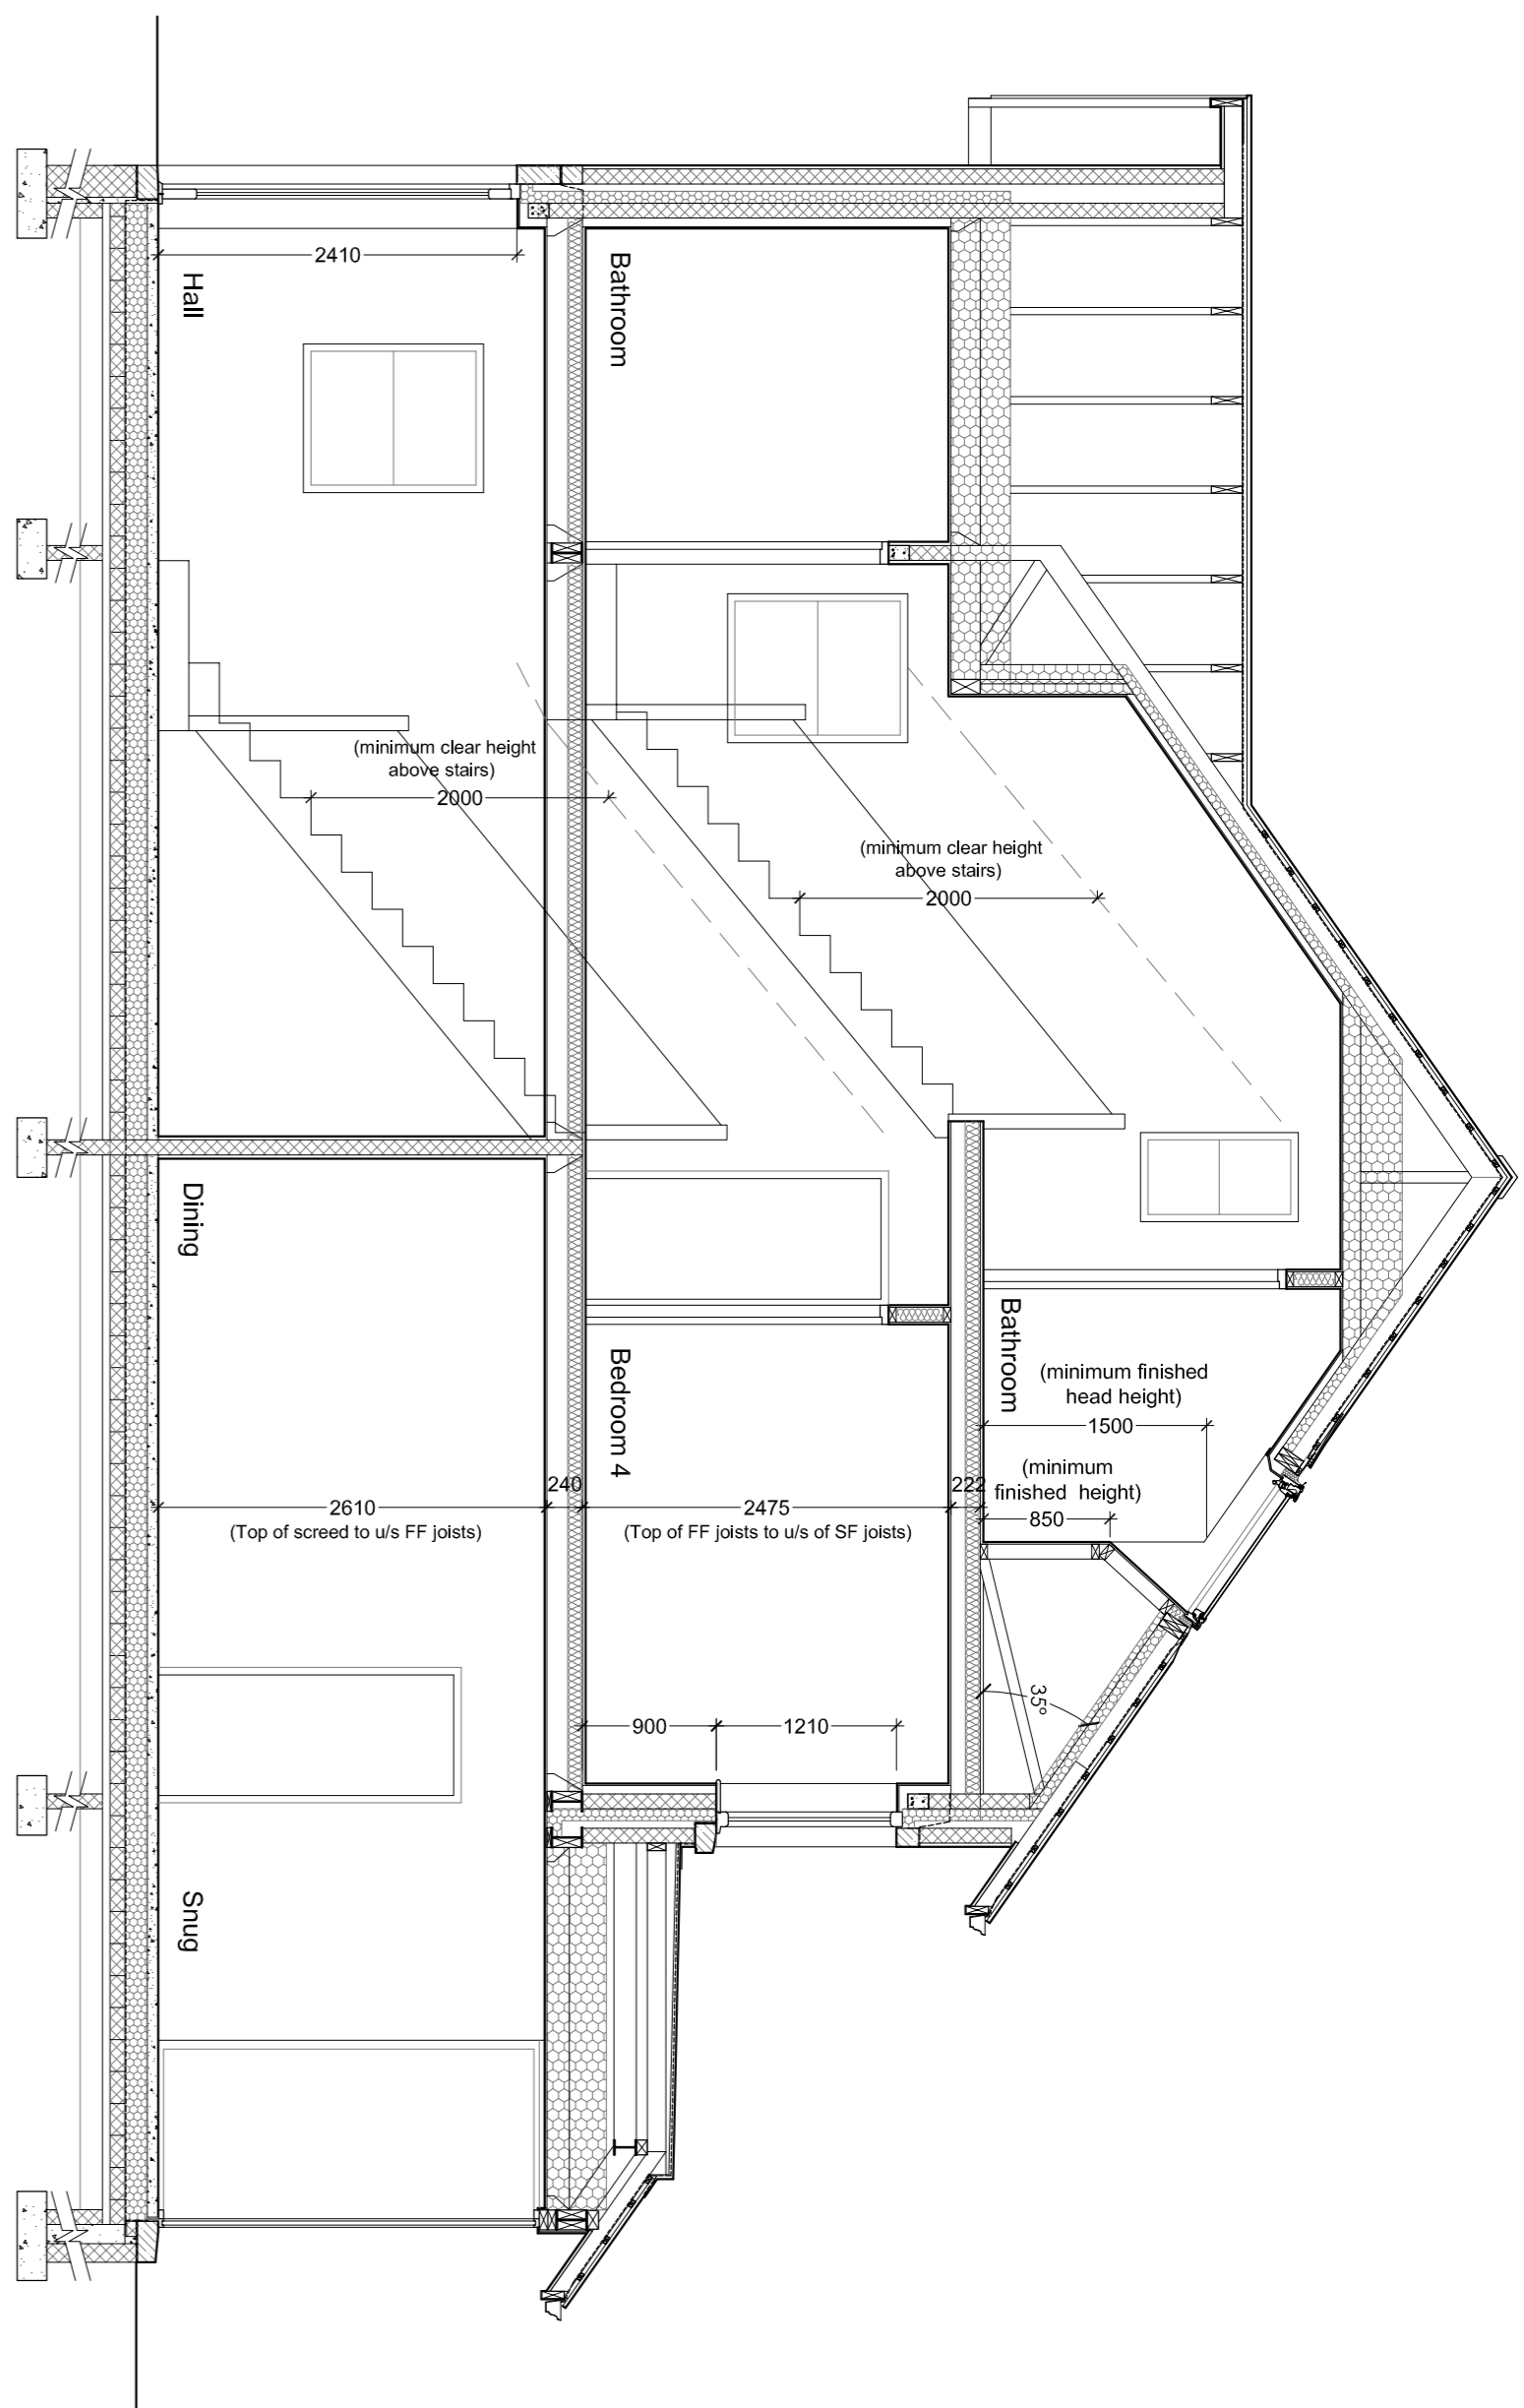


Section A

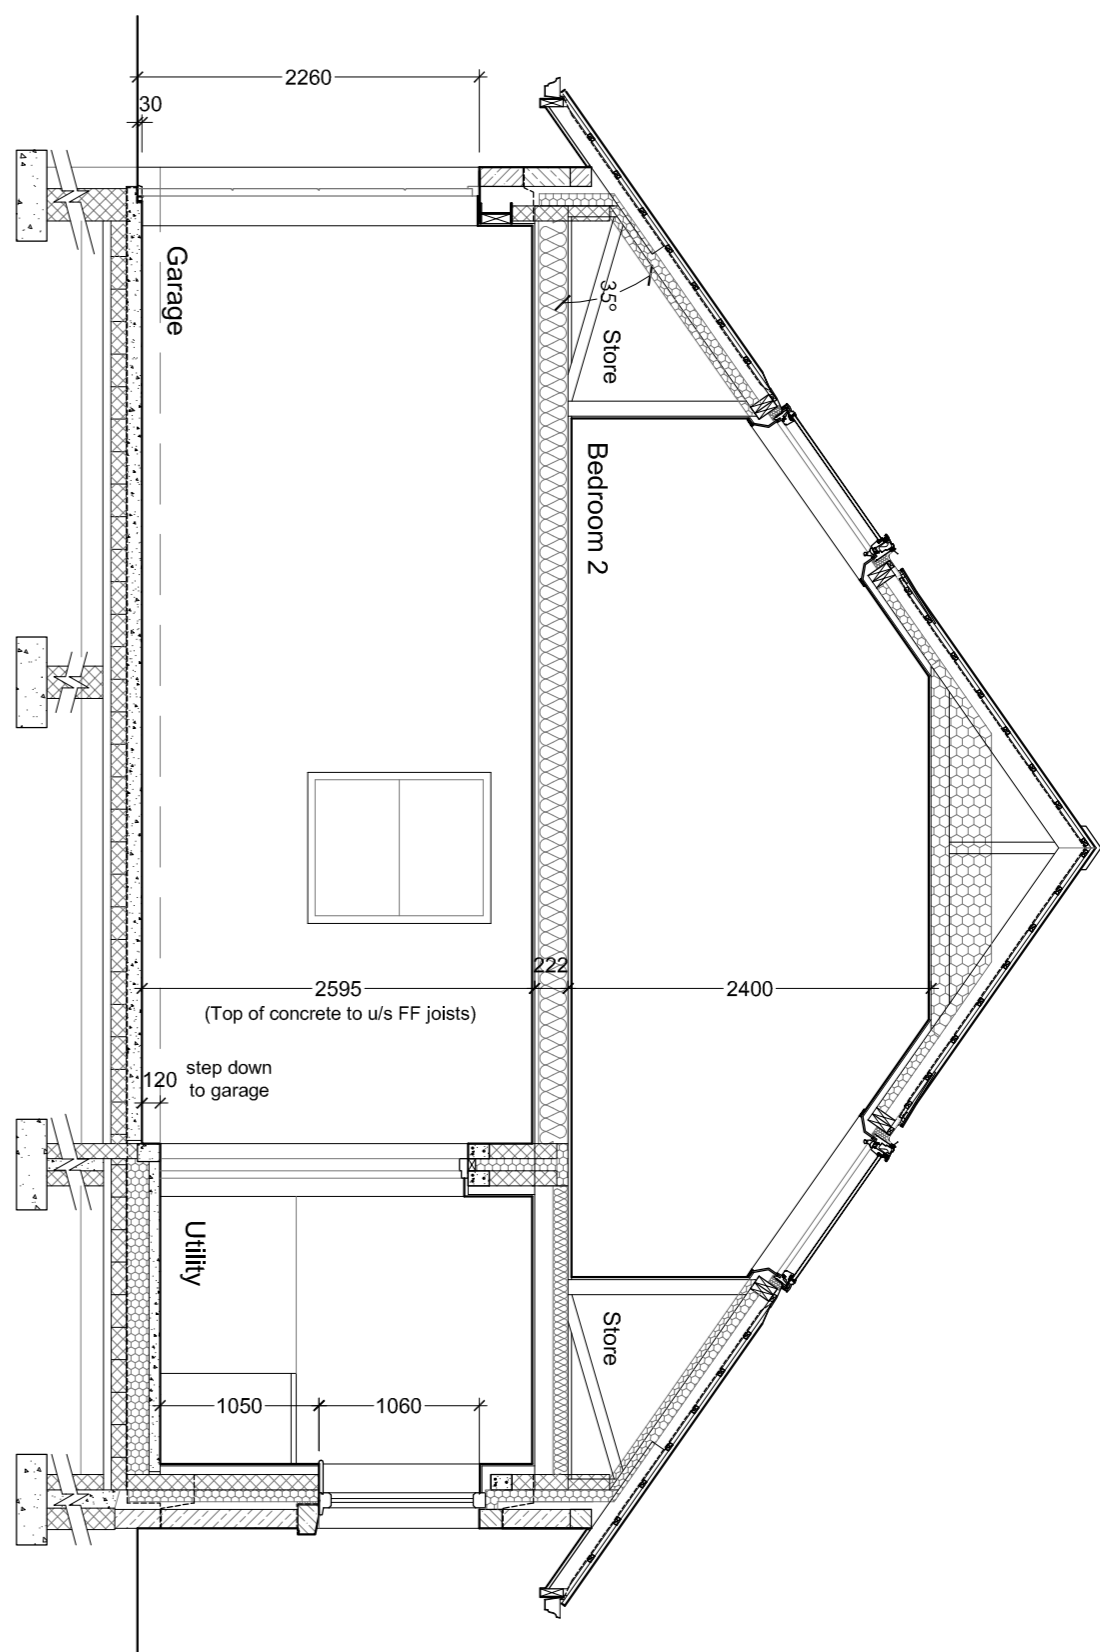


Section B

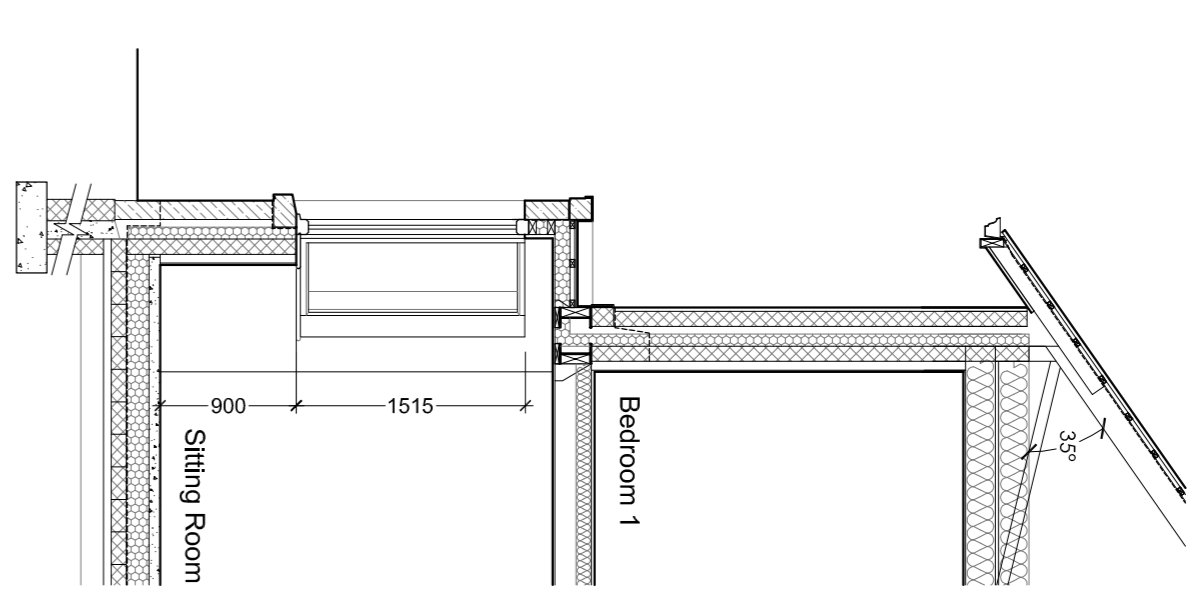


Section C

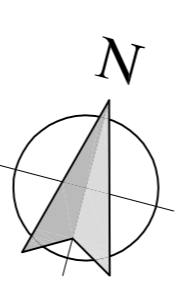

All dimensions given to face of stone/block/studwork

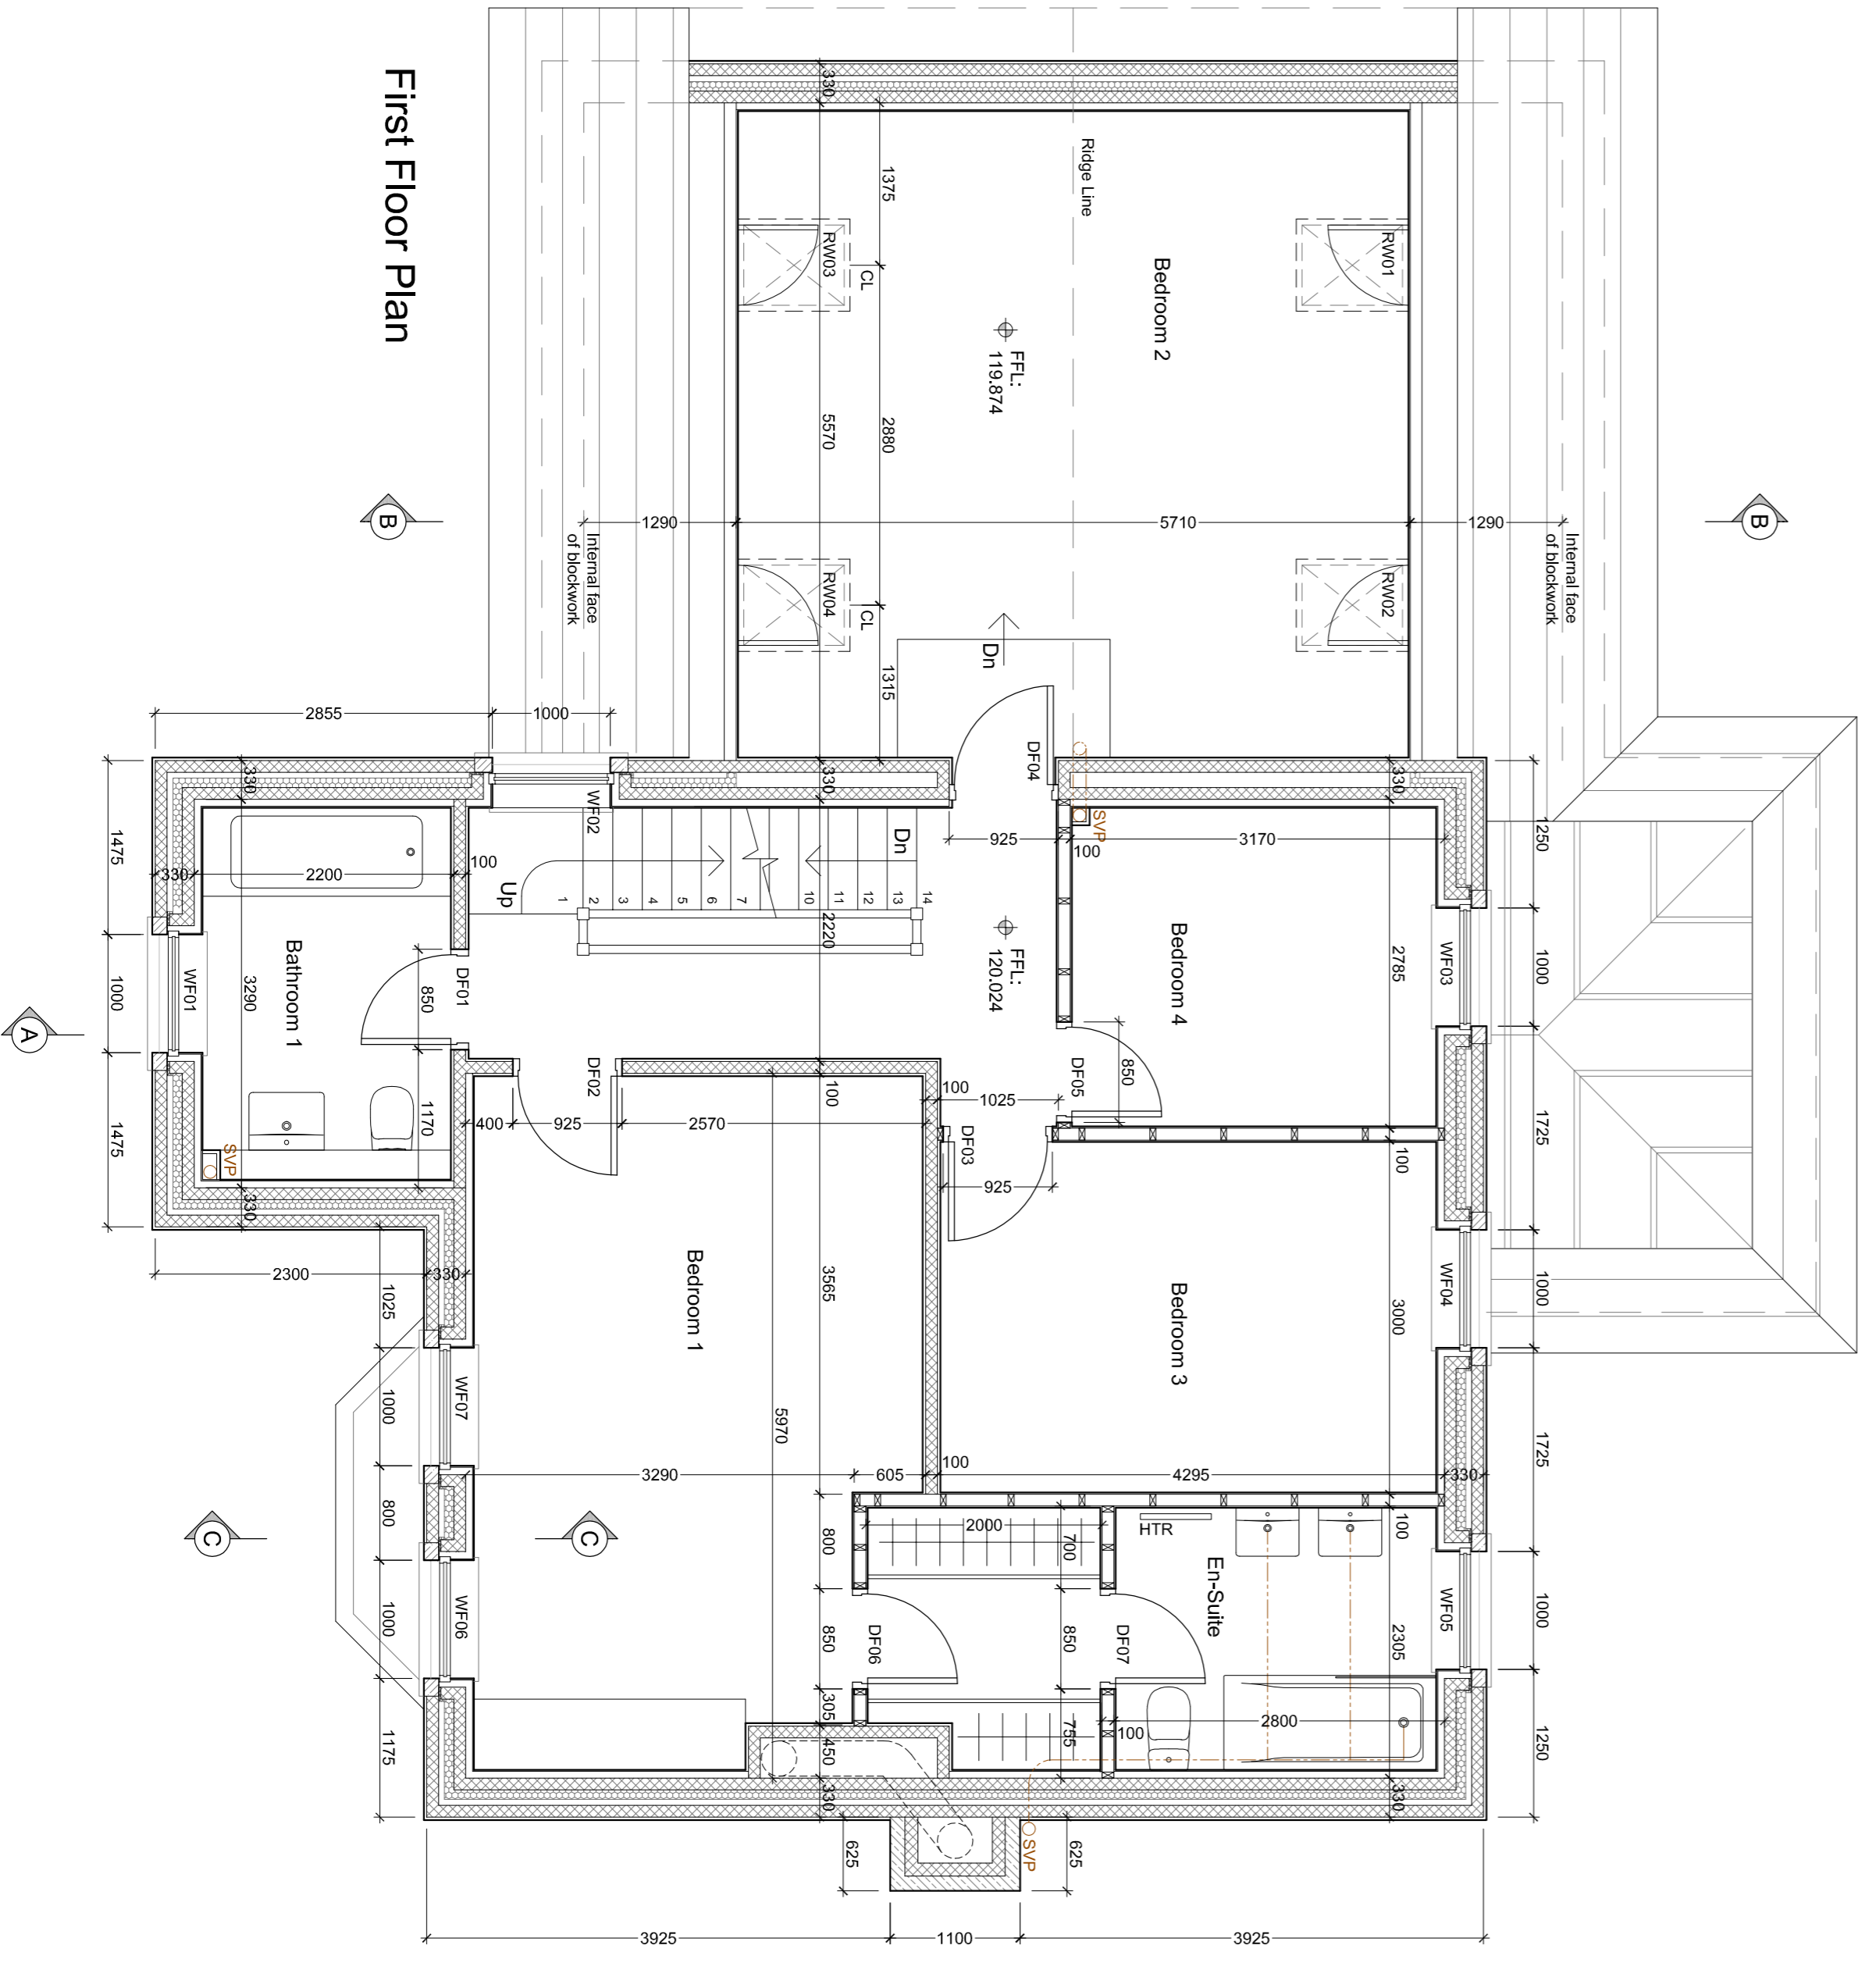

First Floor Plan

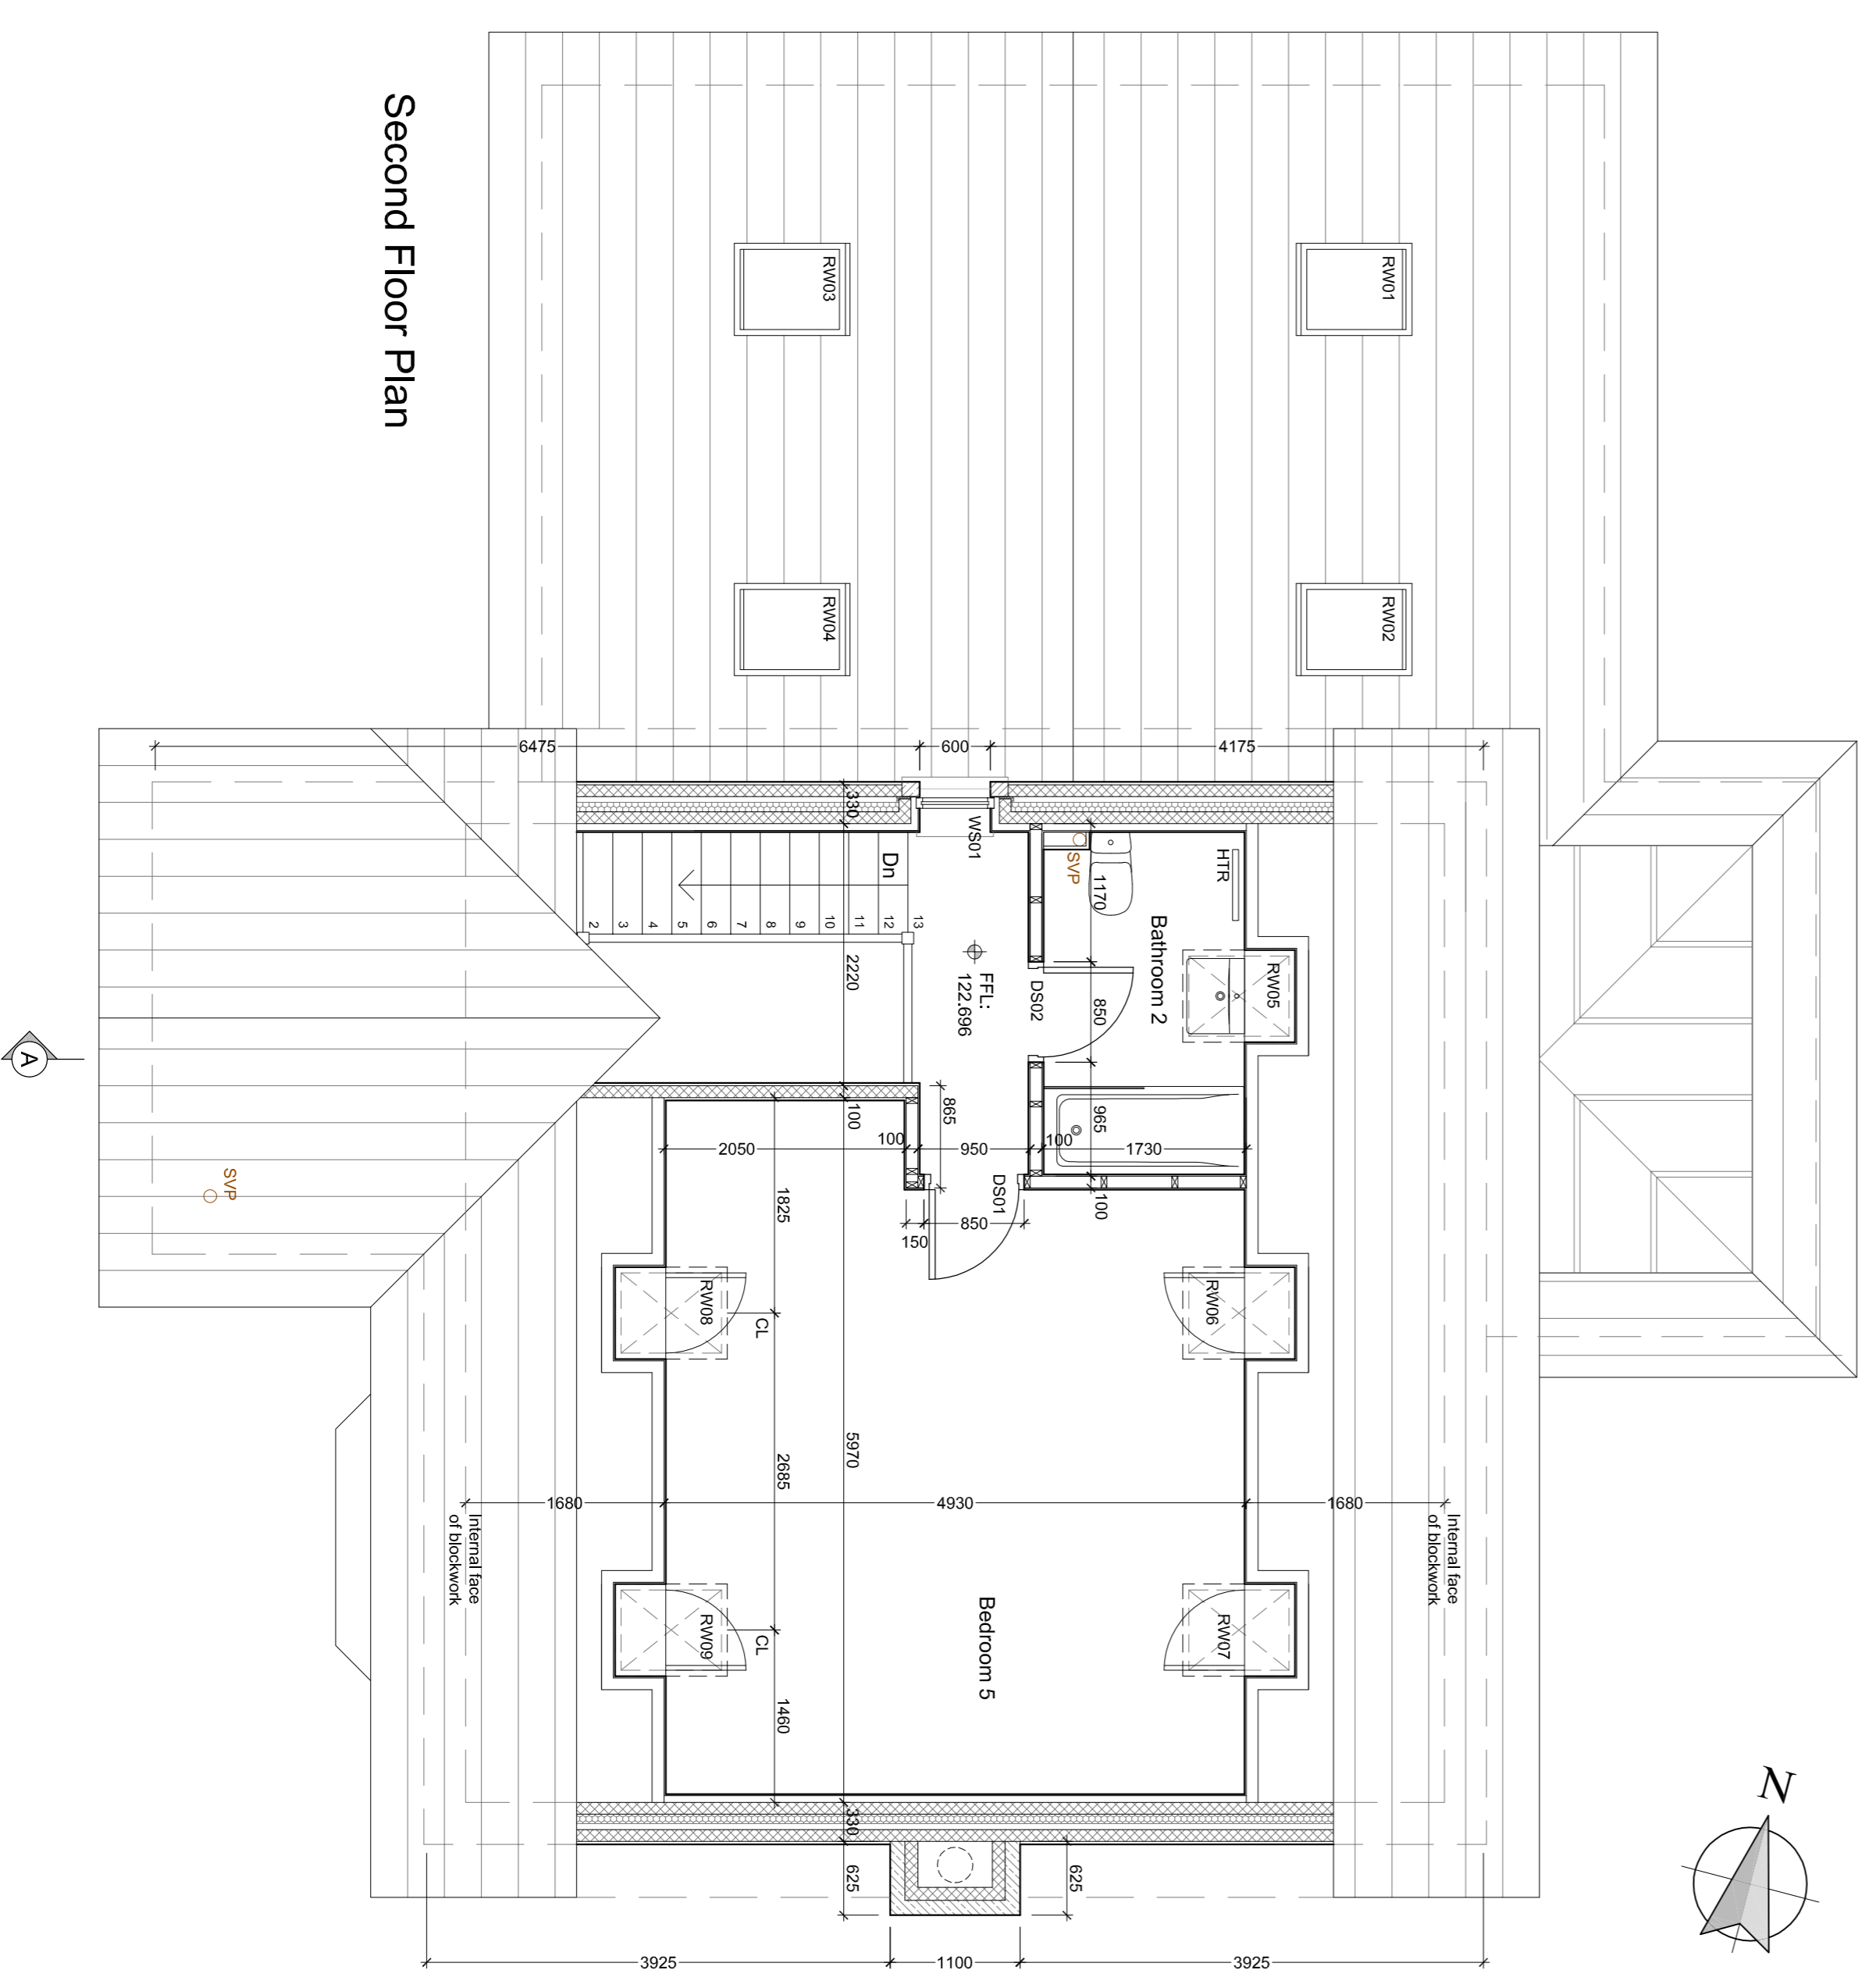

Second Floor Plan

**REVISIONS:**

- Rev A - Various minor amendments - 14.07.16 - NE
- Rev B - Eaves details amended. Room in roof truss indicated to Bedroom 2. Staircase amended. Various other amendments. - 26.07.16 - NE
- Rev C - Snug sliding door call and glazing position amended. Garage door height amended. - 31.10.16 - NE

Client: J.J. Construction (NW) Ltd.

Proposed Erection of 10 houses on land off Chelburn Old Road Chelburn

Drawn by: JTB  
 Scale: 1:50 @ A1  
 Date: June 2016  
 Drawn: NE

**spa**  
 ARCHITECTS  
 SUNDERLAND HEADOFFICE  
 HAZELBINE, PINE COO ROAD, CHTWENDE  
 TEL: 01206 423179 / 01206 427238  
 WWW.SPAArchitects.CO.UK

5138 - 13  
 Rev C