


This drawing is to be read in conjunction with all relevant Architect, consultants' and specialist's drawings and specifications. The Architect is to be notified of any discrepancies before proceeding. Do not scale from this drawing. All dimensions and levels are to be checked on site. This drawing is subject to copyright. All work carried out before Planning and Building Permission has been granted is at the contractor's risk.

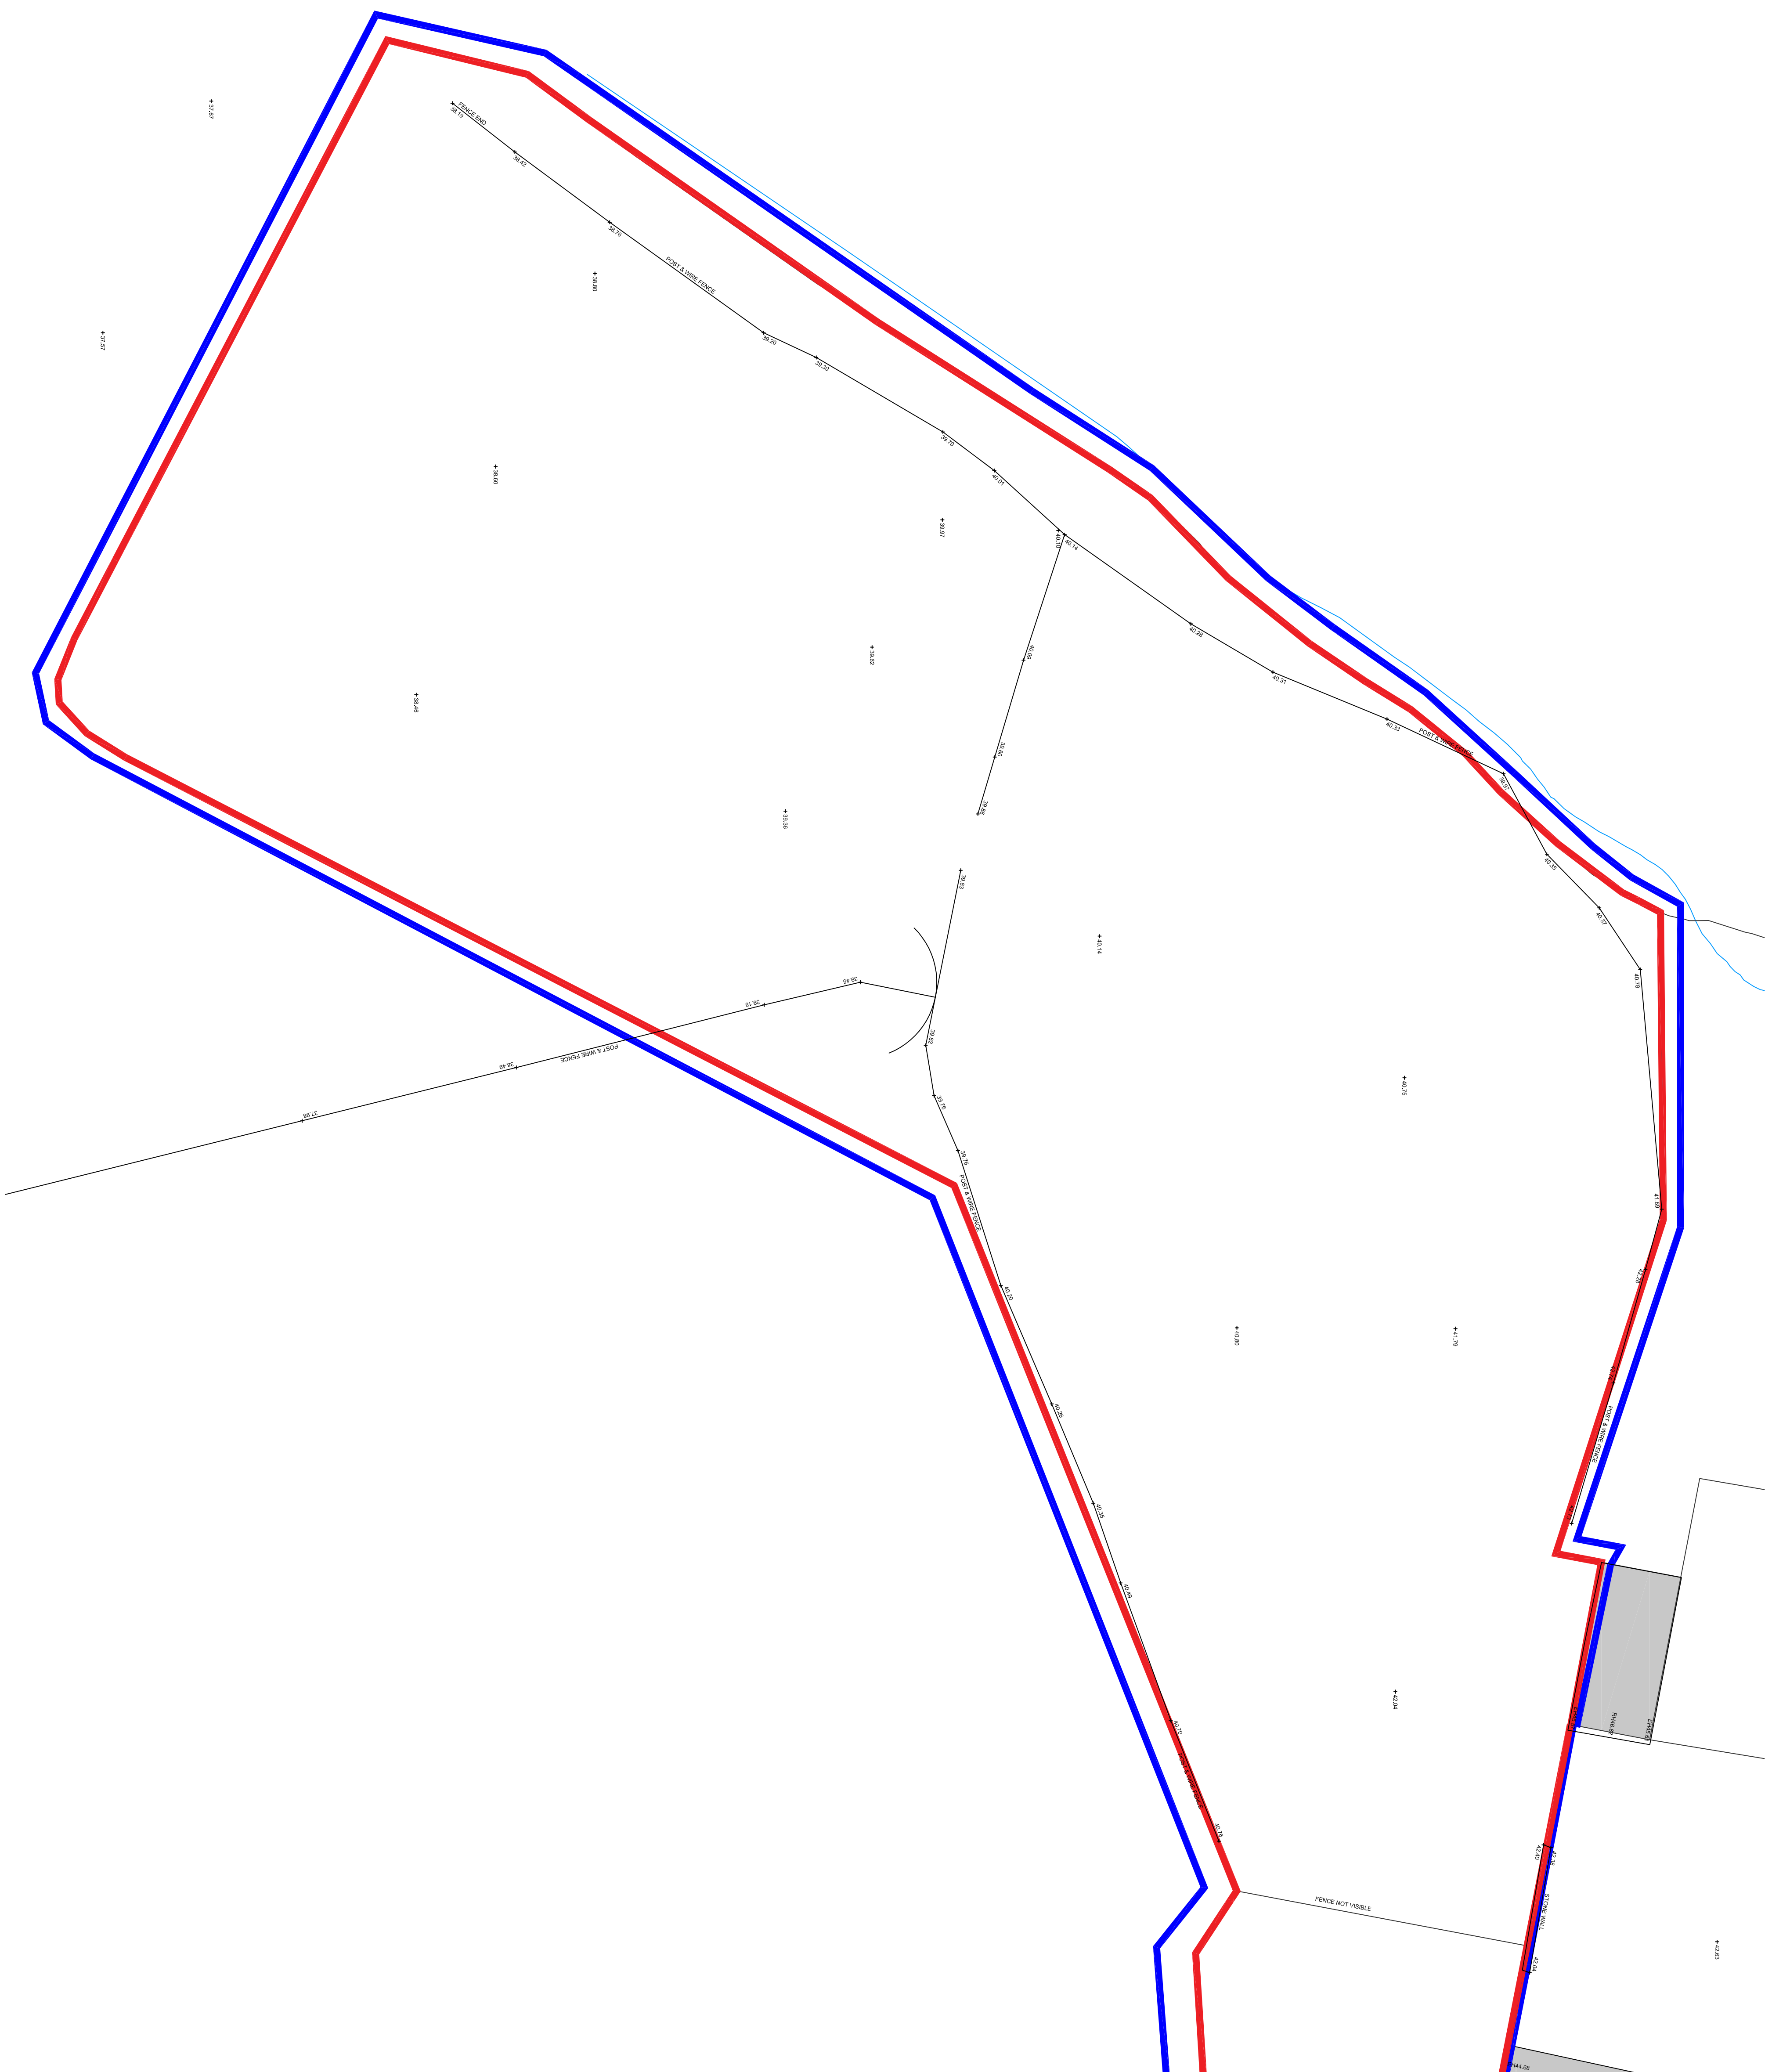

Client
Turner and Bradshaw

2007/8
Proposed Barn Conversion At
Higher Boyce Farm
Stonegate
Ribchester
Lancashire
PR3 3YN

Drawing Title
Existing Site Plan

Score	Date	Drawn
1:200 @ A1	Jul 2019	RBM

SUNDERLAND PEACOCK
ARCHITECTS

SUNDERLAND PEACOCK & ASSOCIATES LTD.
WALSLEY, PHILIP ROAD, CATHEDRAL
LANCASHIRE, BB7 2AG
T 01206 423178 F 01206 427232
E info@sunderlandpeacock.com



5758 - E02