



This drawing is to be read in conjunction with all relevant Architects' contracts and specifications before proceeding. Do not scale from the drawing. All dimensions and quantities are approximate and subject to change without notice. The Architect's office is not responsible for the design, construction, or performance of any building or structure. The Architect's office is not responsible for the design, construction, or performance of any building or structure.

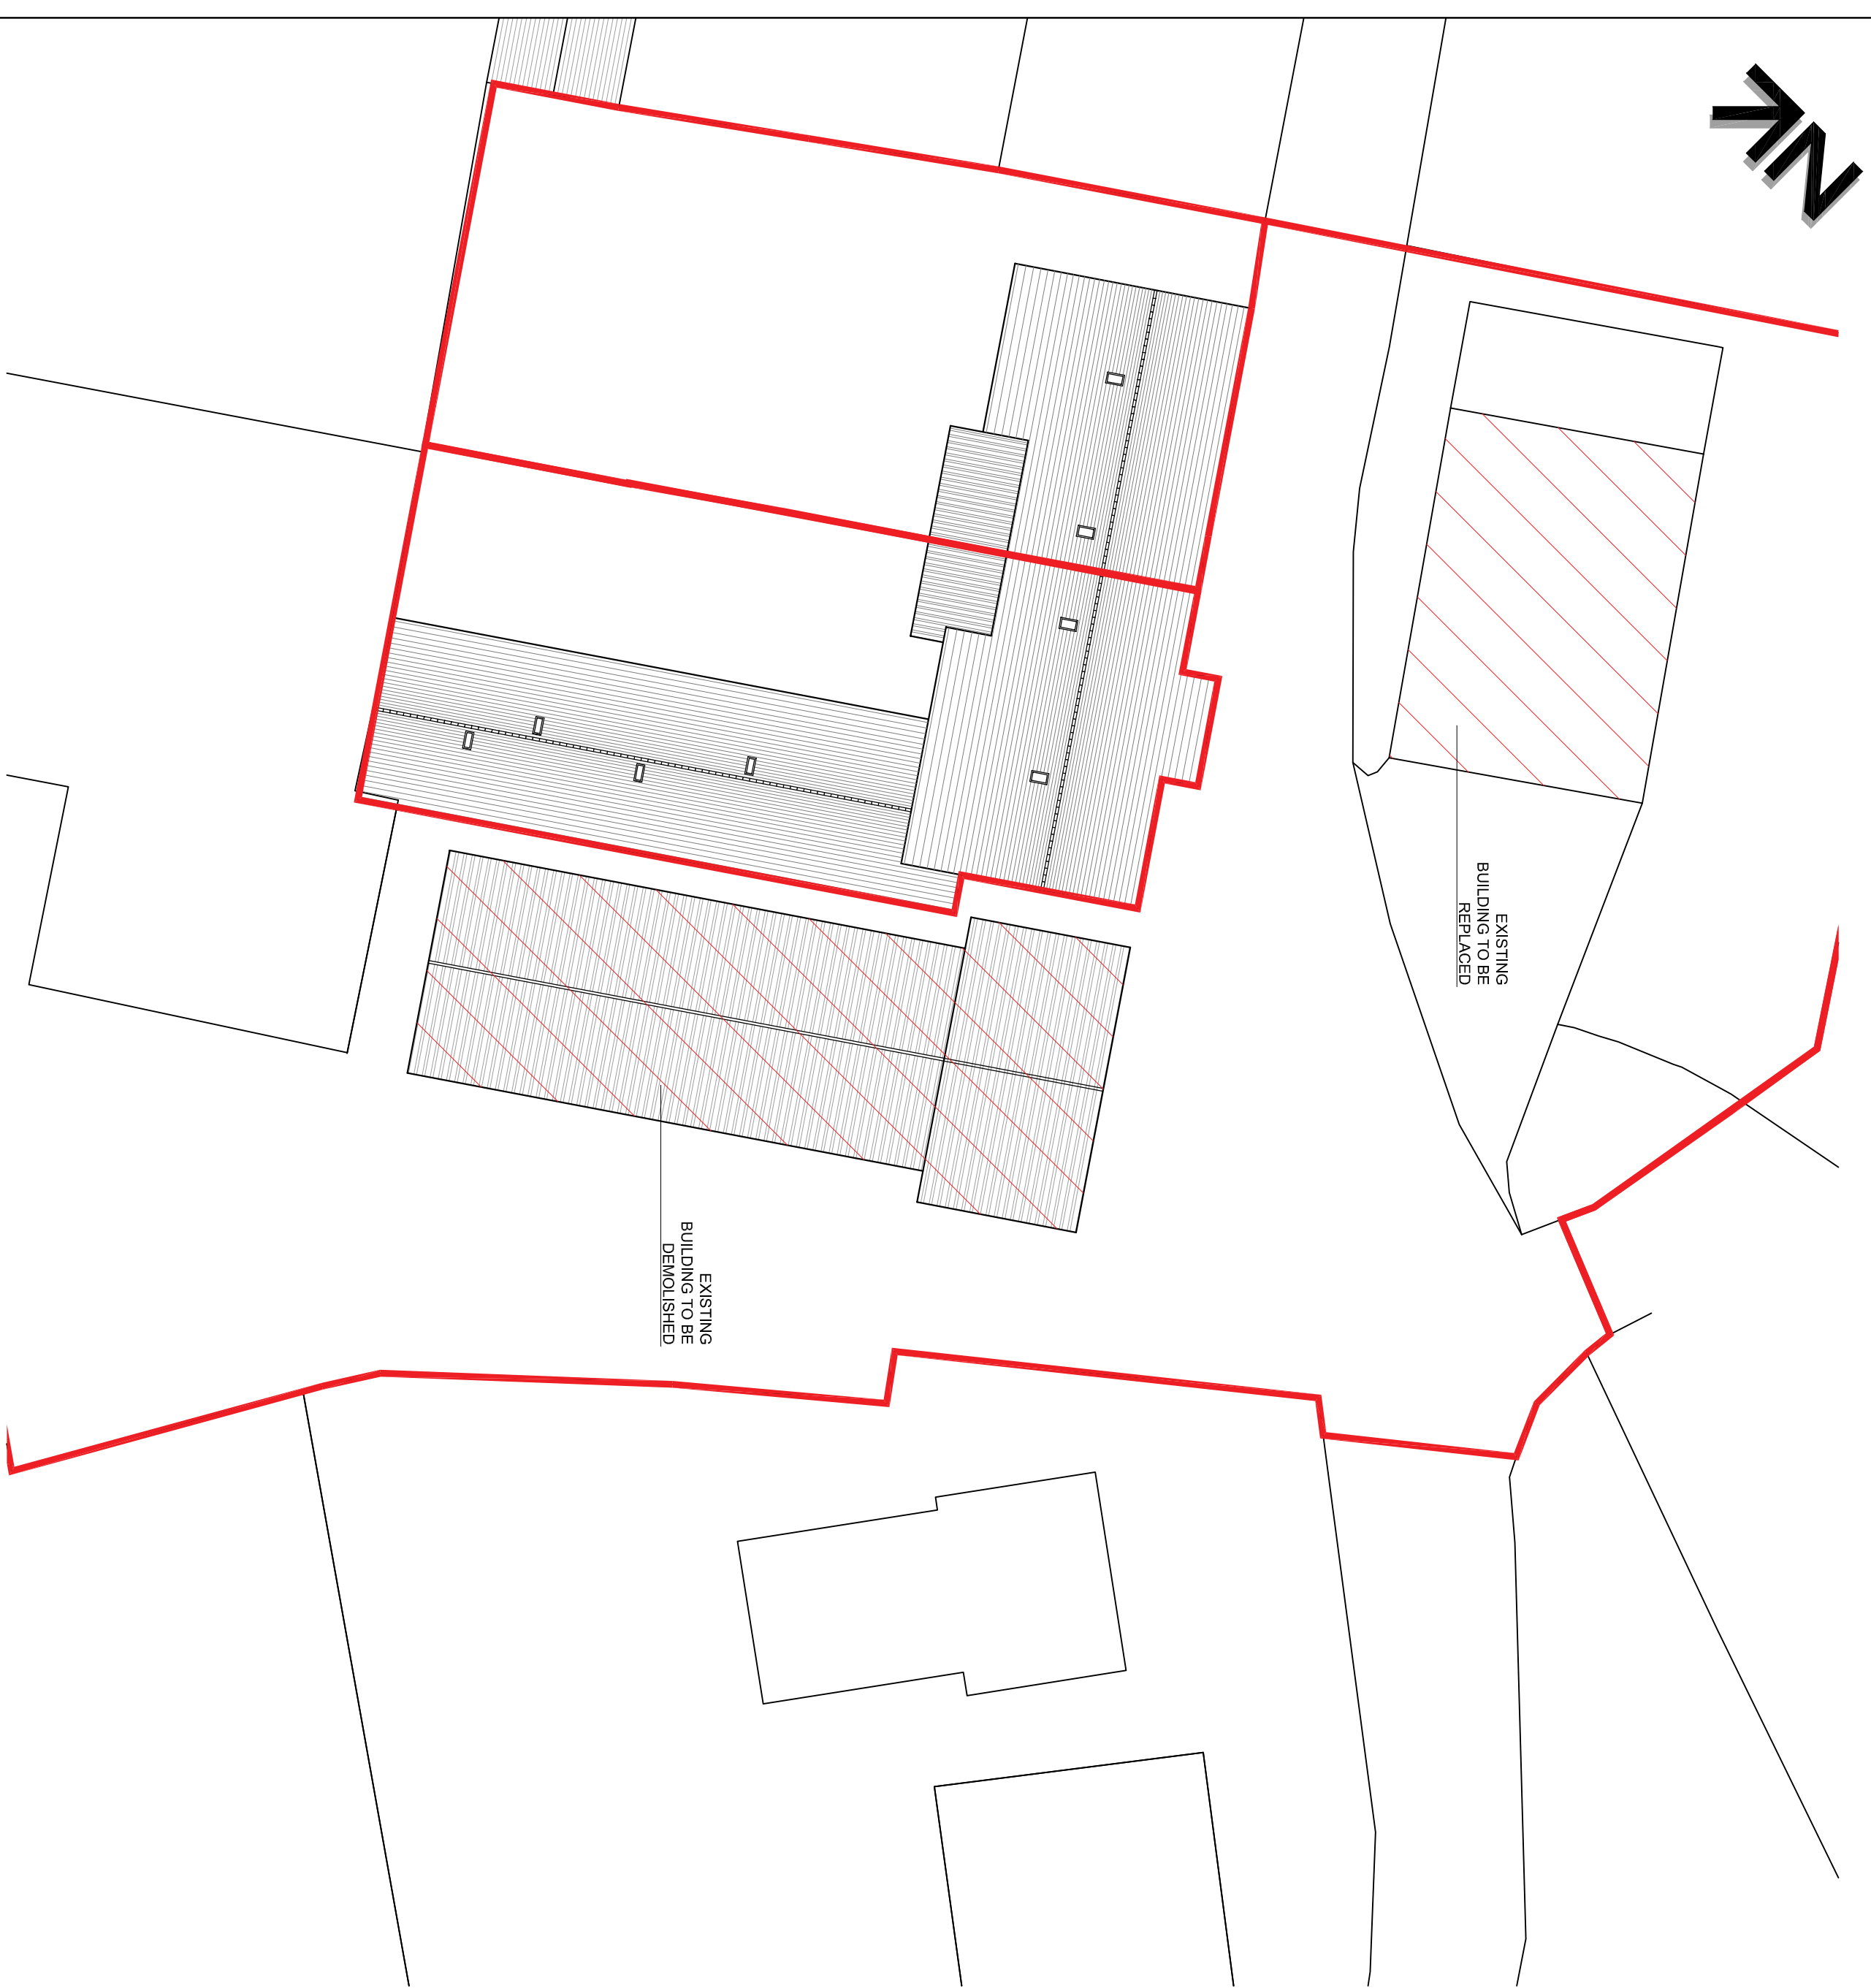


Existing Site Plan

Scale 1:200

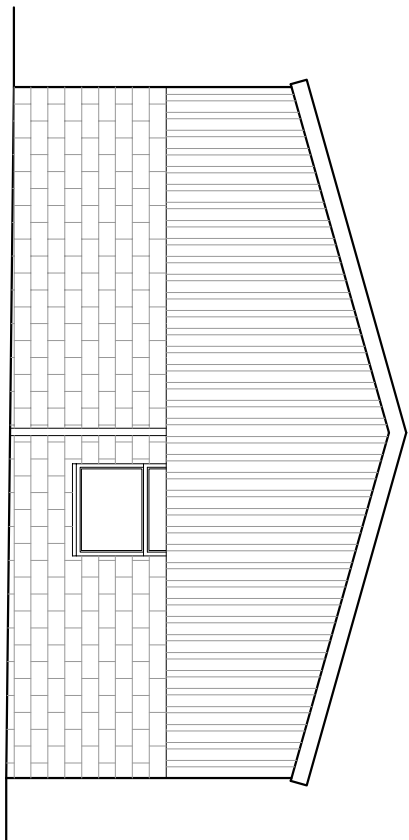


Existing West Elevation of Building B

Scale 1:100

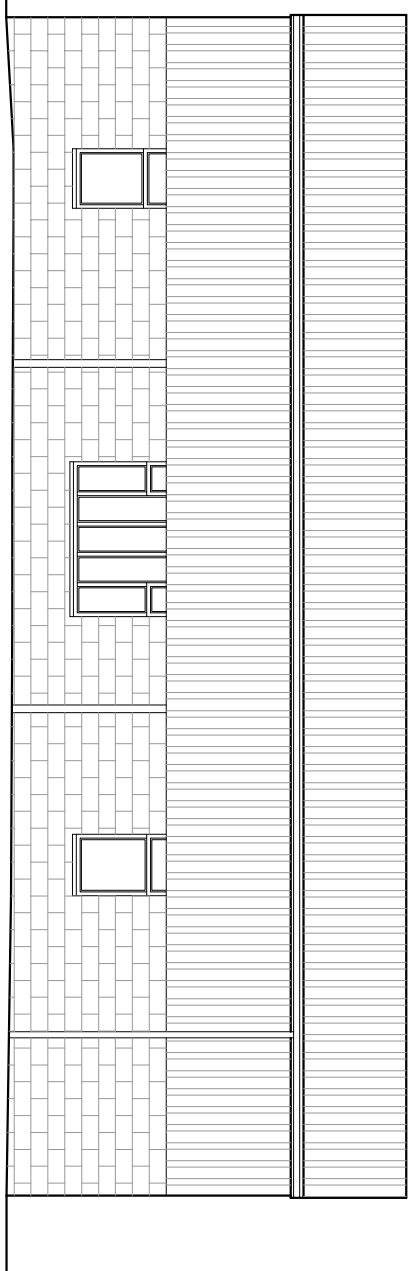


Existing South Elevation of Building B

Scale 1:100

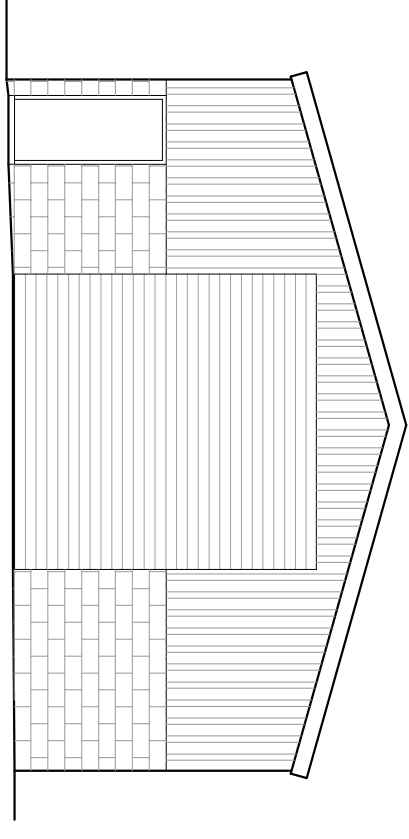


Existing East Elevation of Building B

Scale 1:100

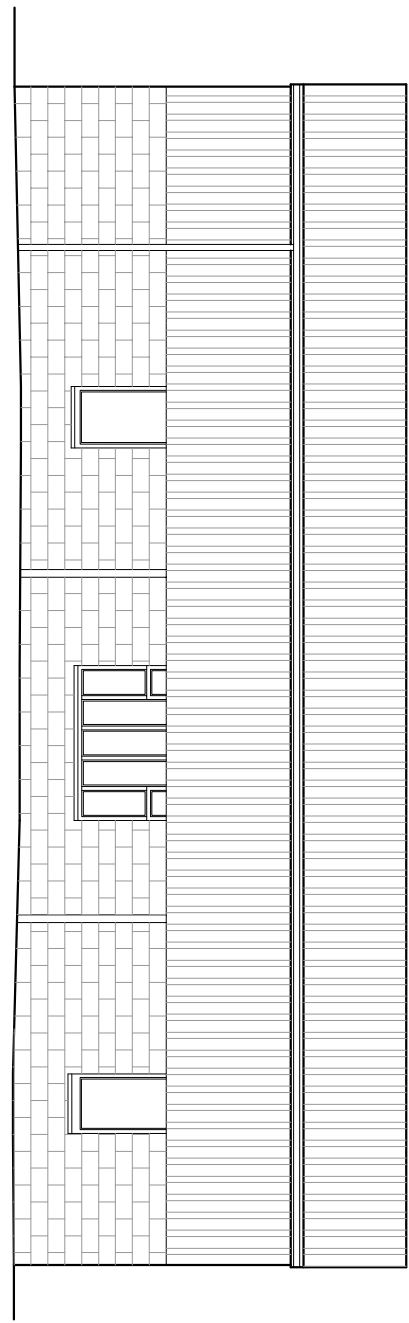


Existing North Elevation of Building B

Scale 1:100

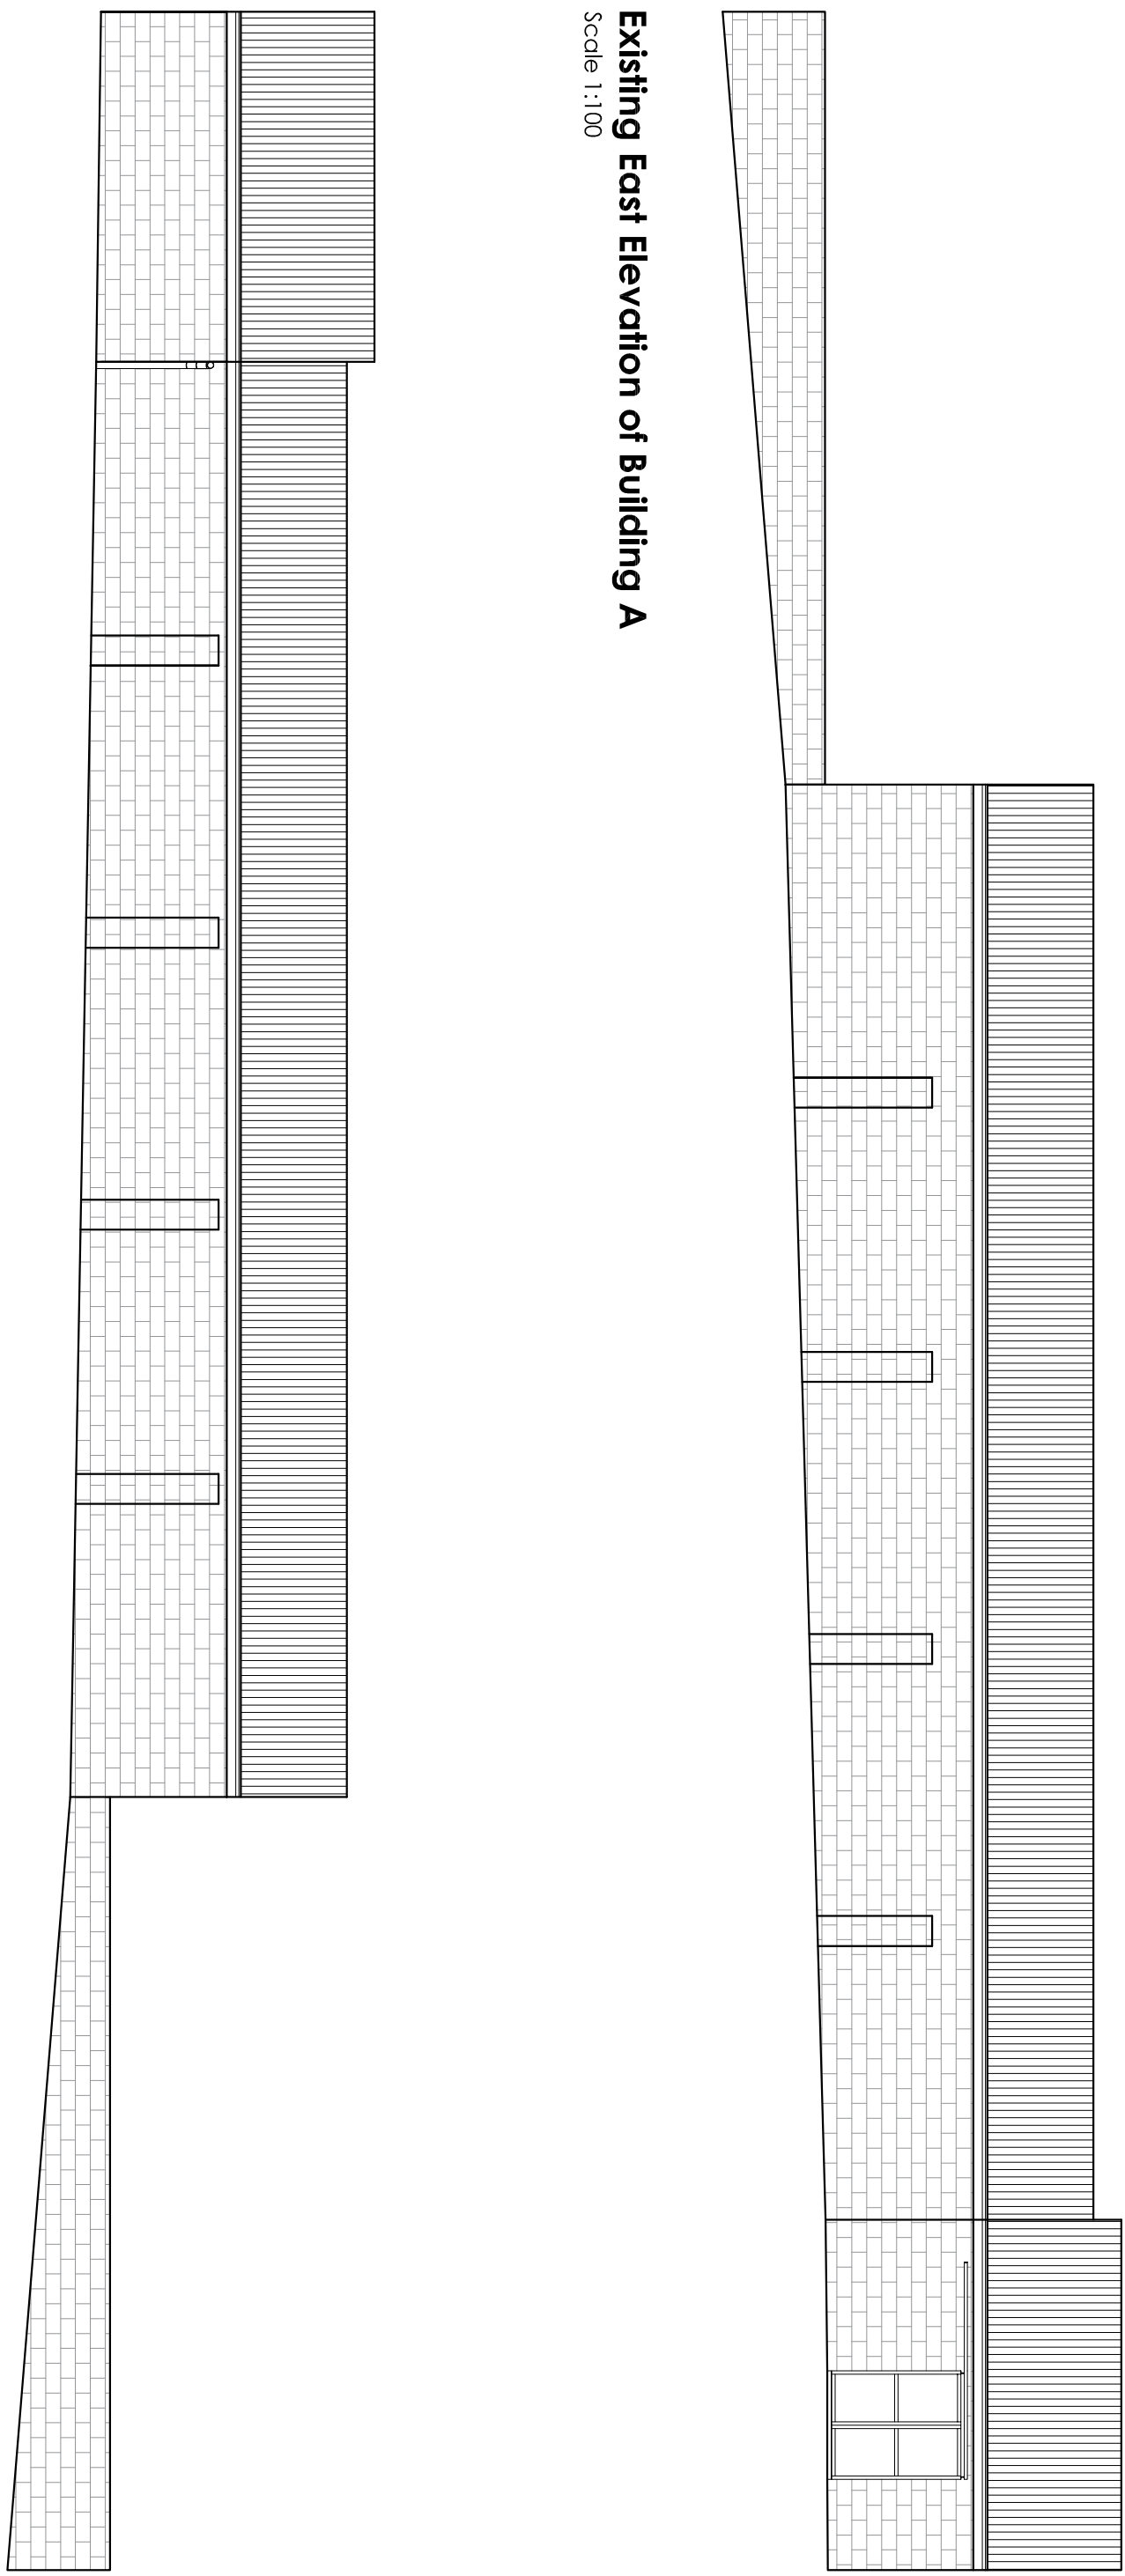


Existing East Elevation of Building A

Scale 1:100

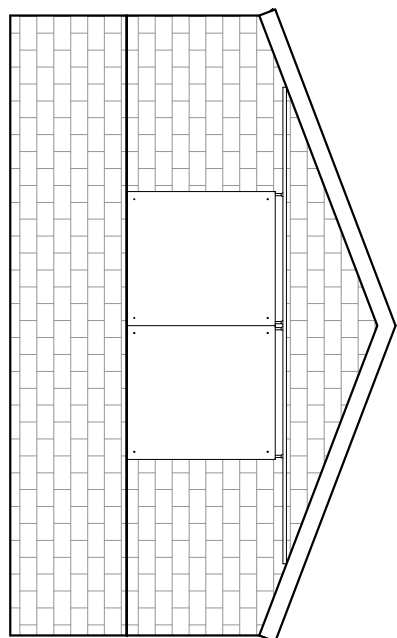

Existing South Elevation of Building A

Scale 1:100

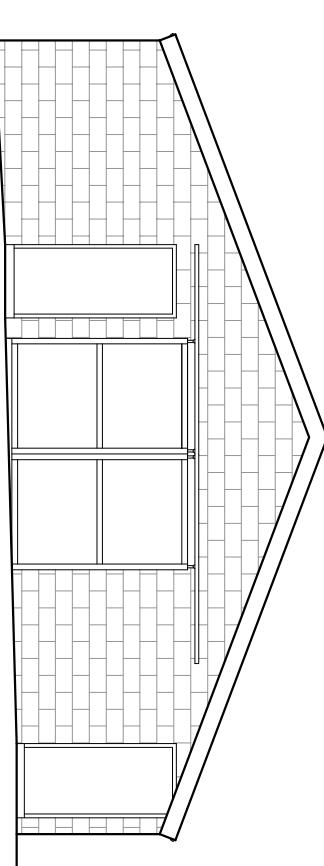

Existing North Elevation of Building A

Scale 1:100

Client  
Turner and Bradshaw

Job Title

Proposed Barn Conversion At  
Hill Top Farm  
Stonygate  
Ribblesdale  
Lancashire  
PR3 3YN

Drawing Title  
Existing Outbuildings

Scale	Date	Drawn
1:100 @ A1	Dec 2018	REM

**spa**  
SUNDERLAND PEACOCK ARCHITECTS  
SUNDERLAND PEACOCK ARCHITECTS LTD  
HAZELBURN, PARK ROAD, CLIFTON  
T 01206 420779 F 01206 427298  
www.sunderlandpeacock.com



5758-E01

REV