




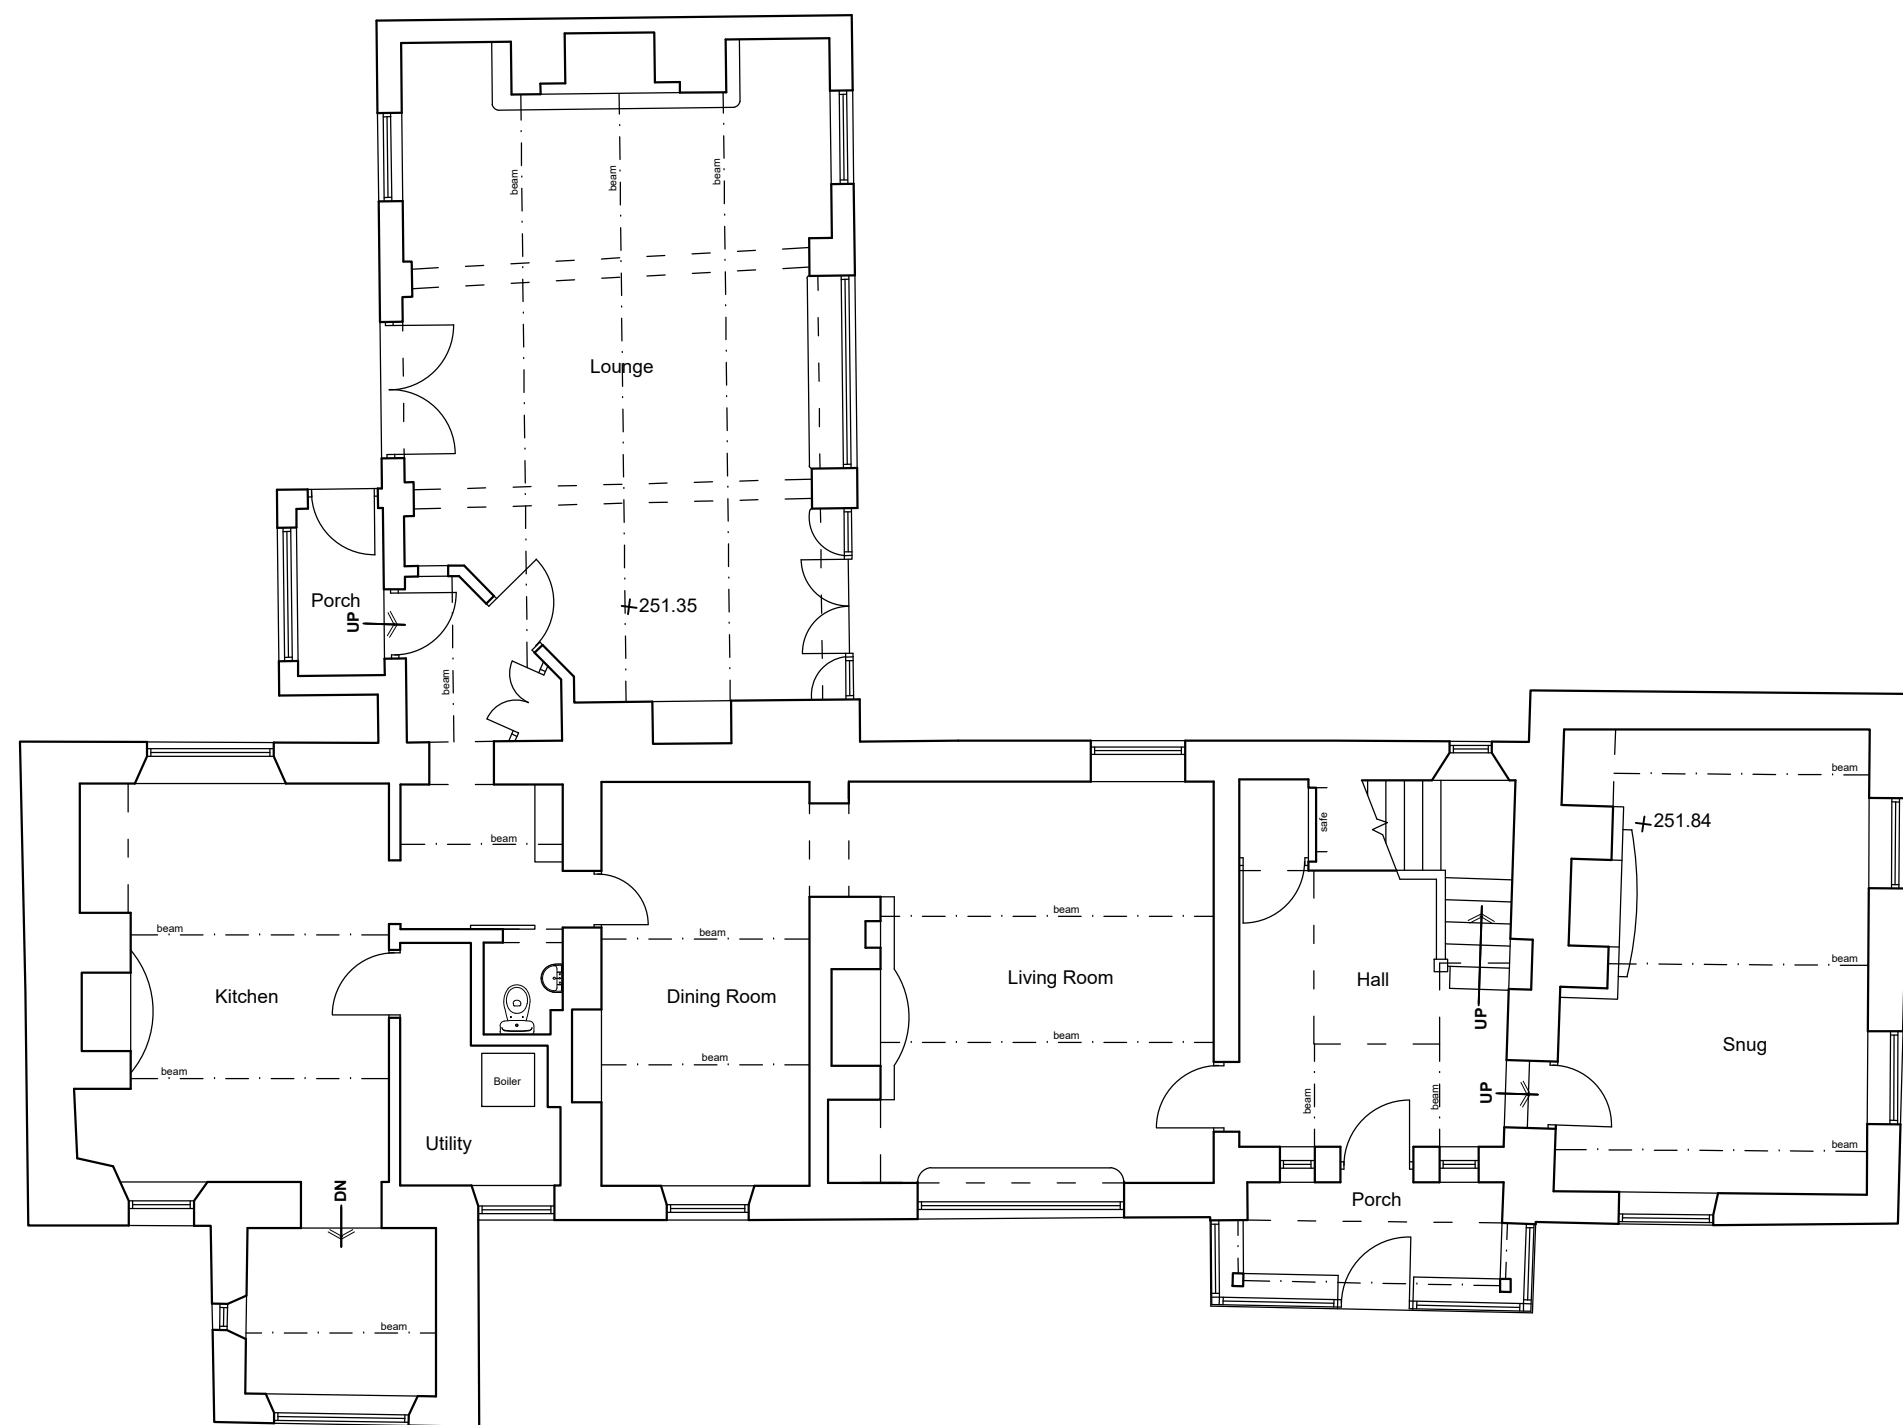


EXISTING GROUND FLOOR PLAN Scale 1:100

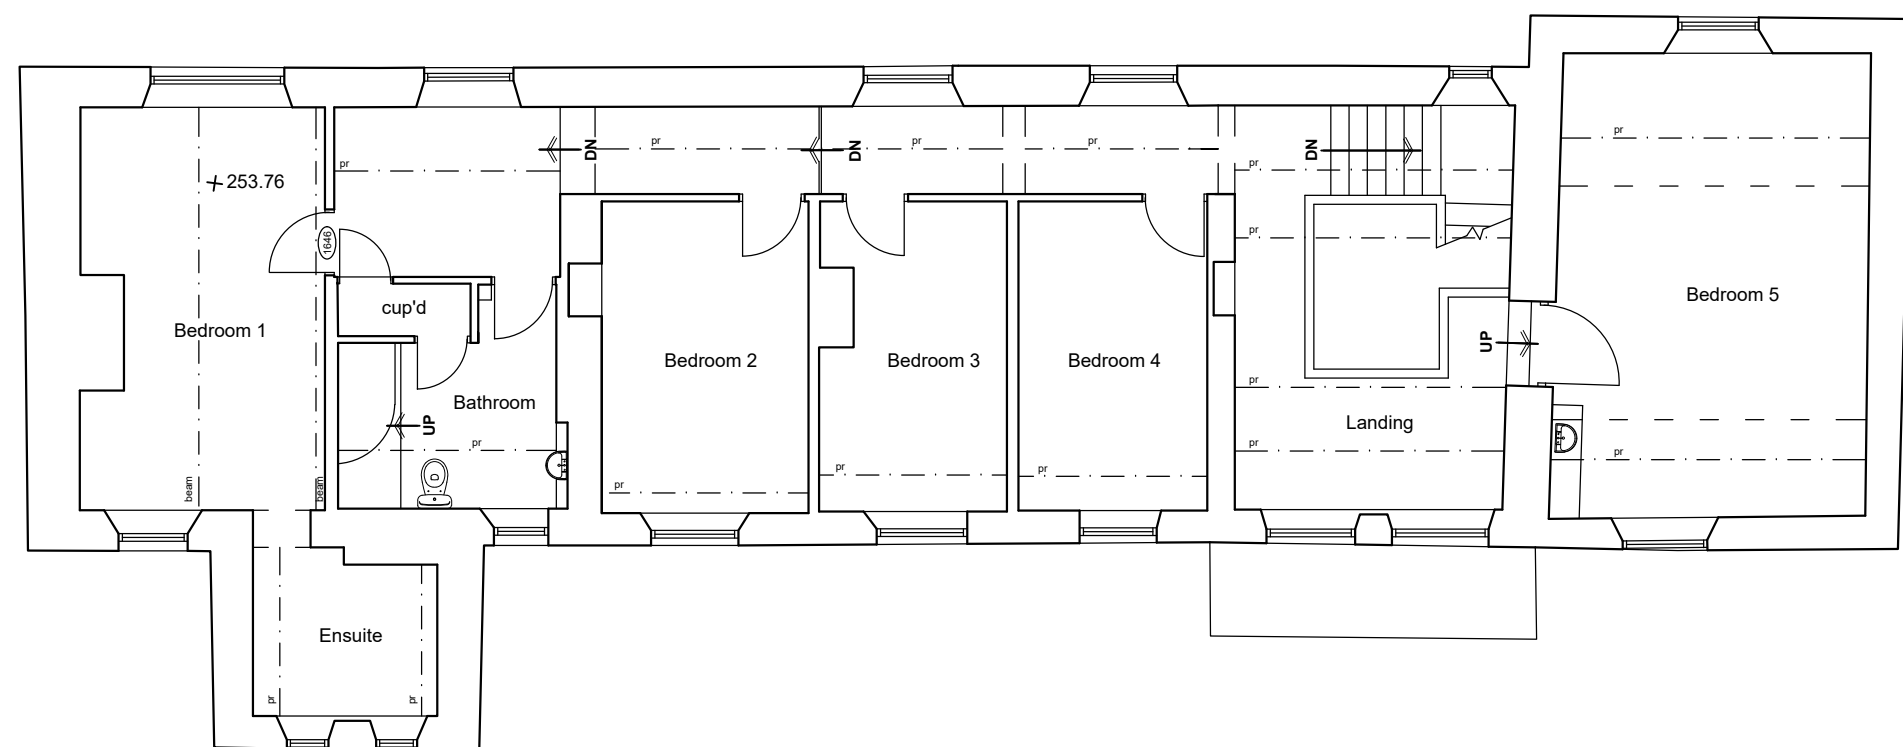


EXISTING FIRST FLOOR PLAN Scale 1:100

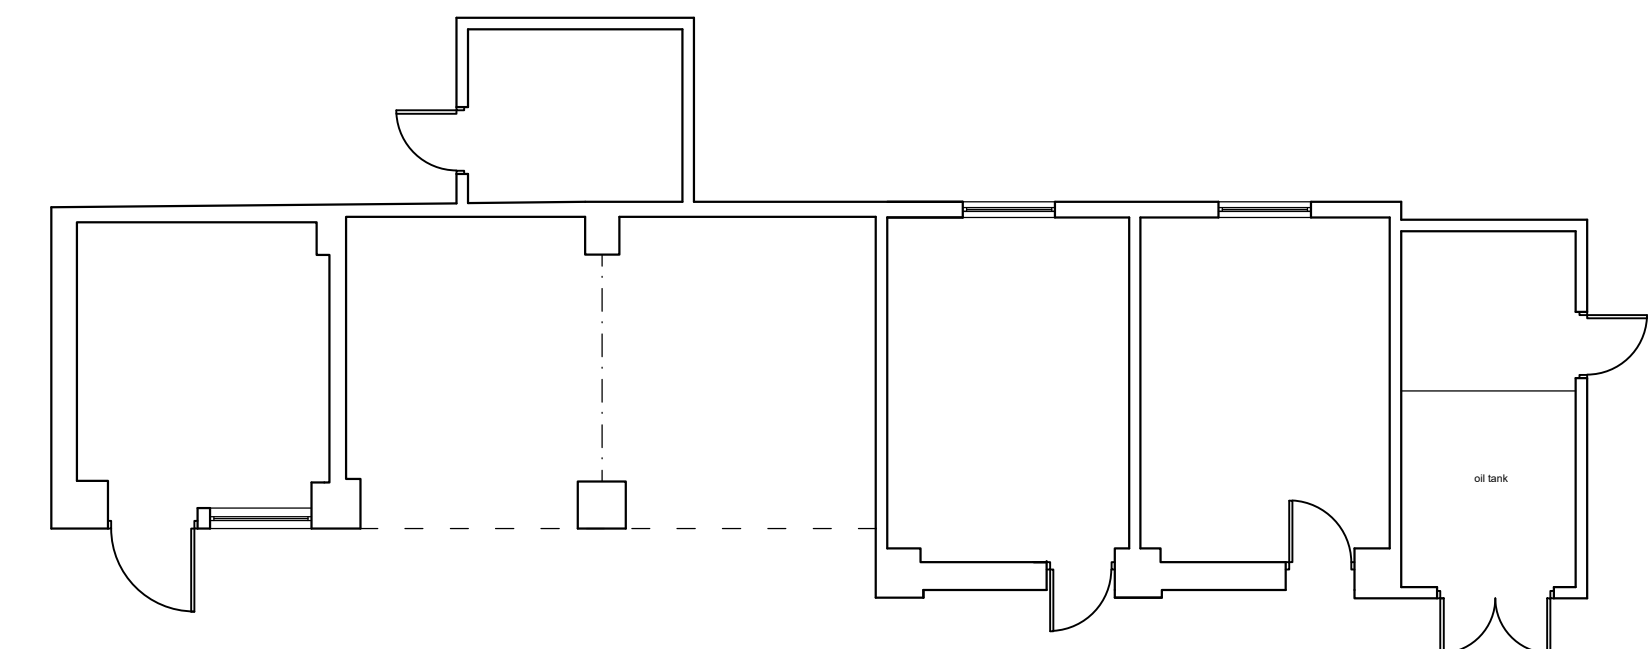


EXISTING OUTBUILDING FLOOR PLAN
Scale 1:100

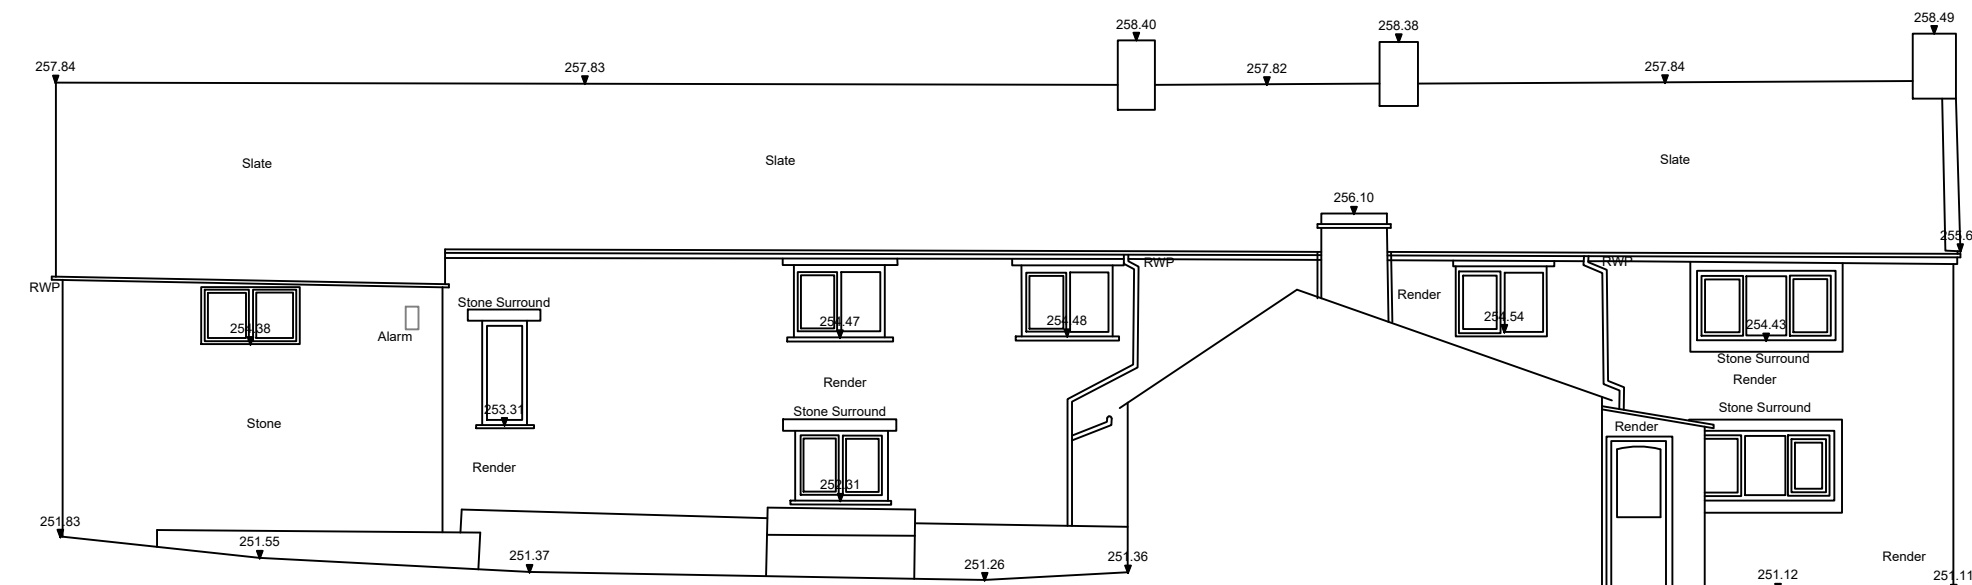


EXISTING NORTH ELEVATION
Scale 1:100

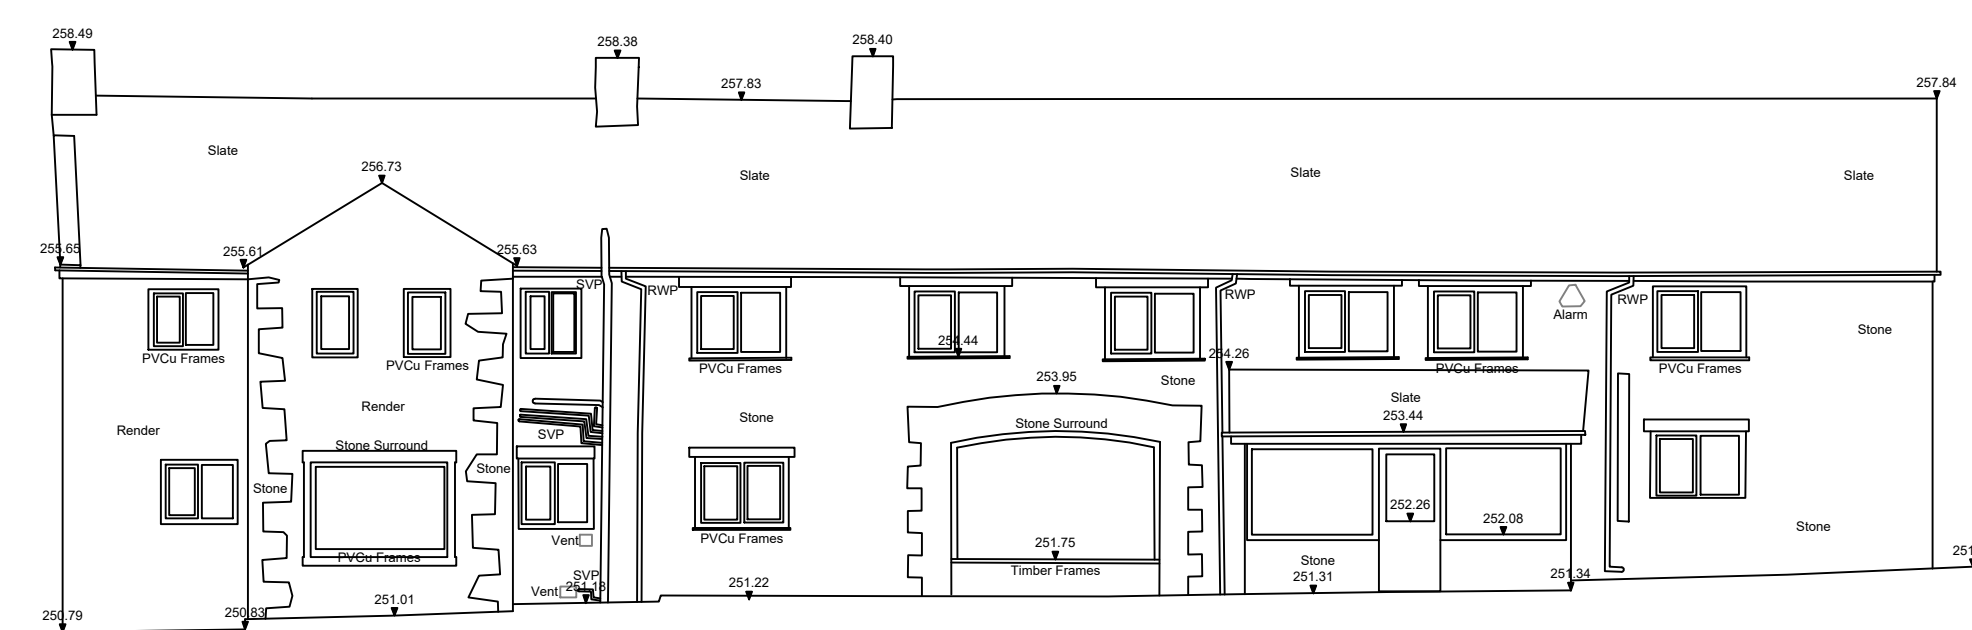


EXISTING SOUTH ELEVATION
Scale 1:100

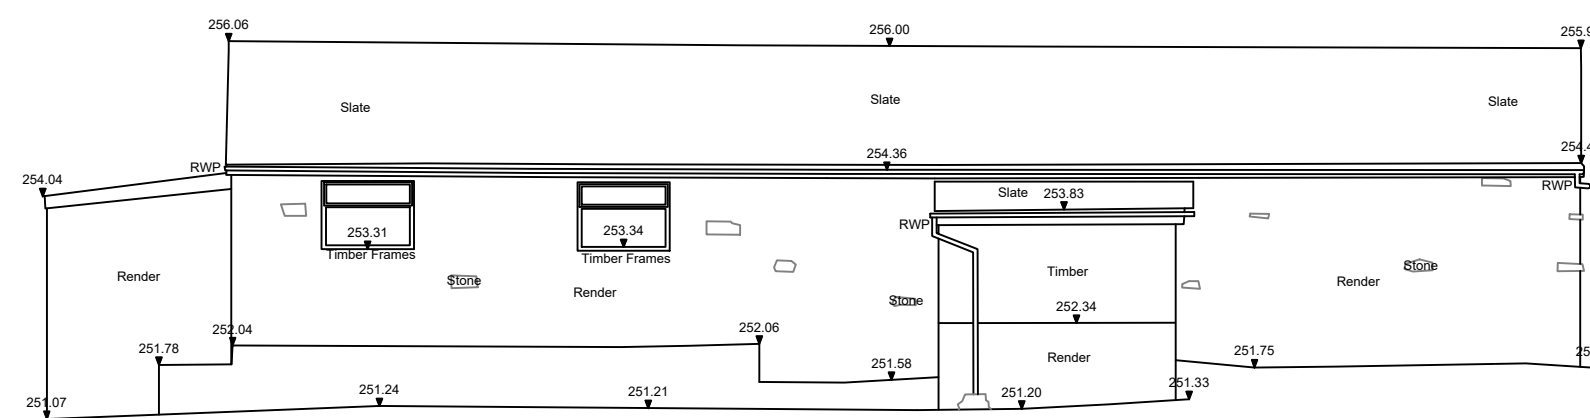


EXISTING STABLE SOUTH ELEVATION
Scale 1:100

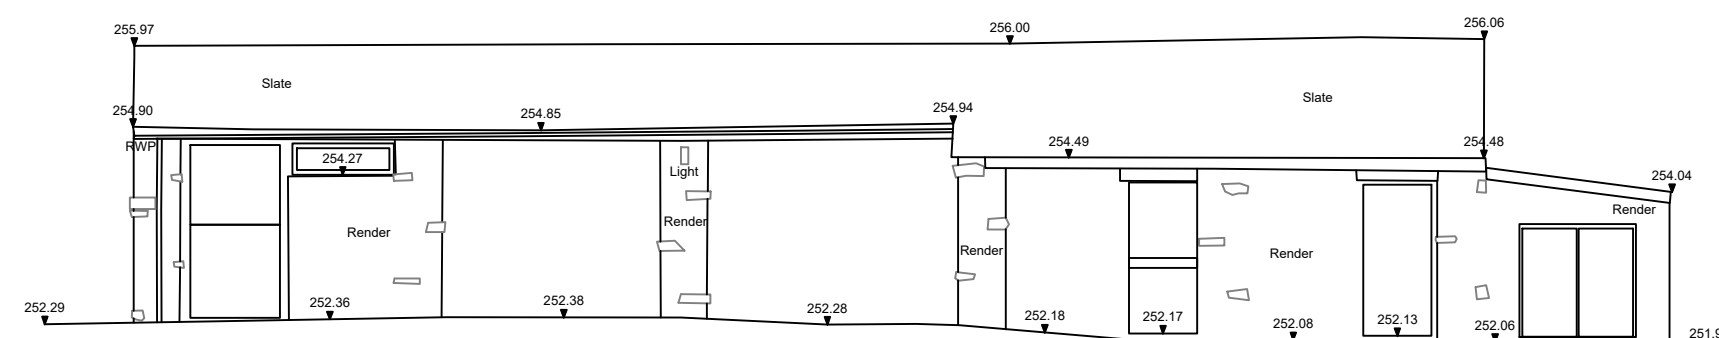


EXISTING STABLE NORTH ELEVATION

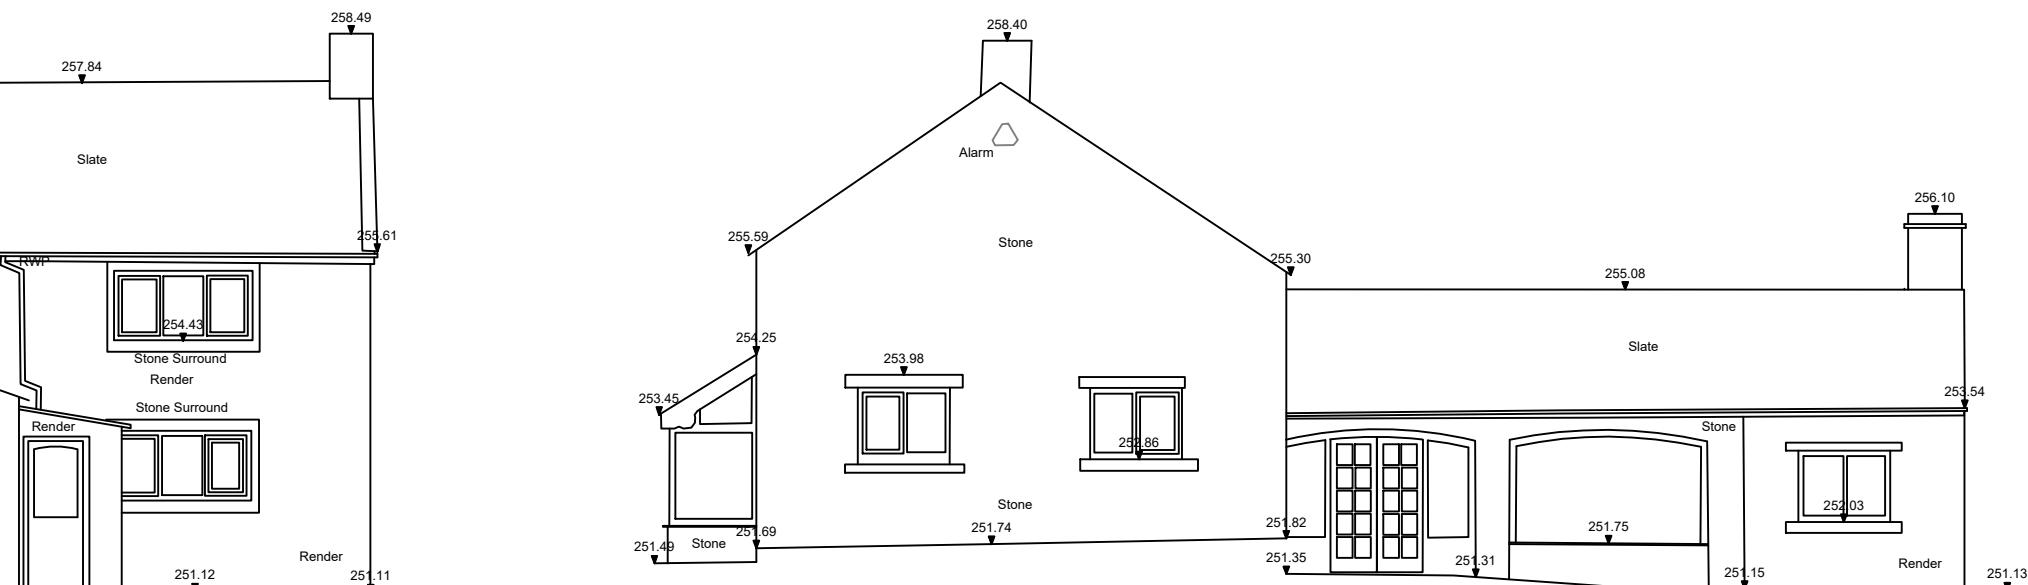


EXISTING EAST ELEVATION
Scale 1:100

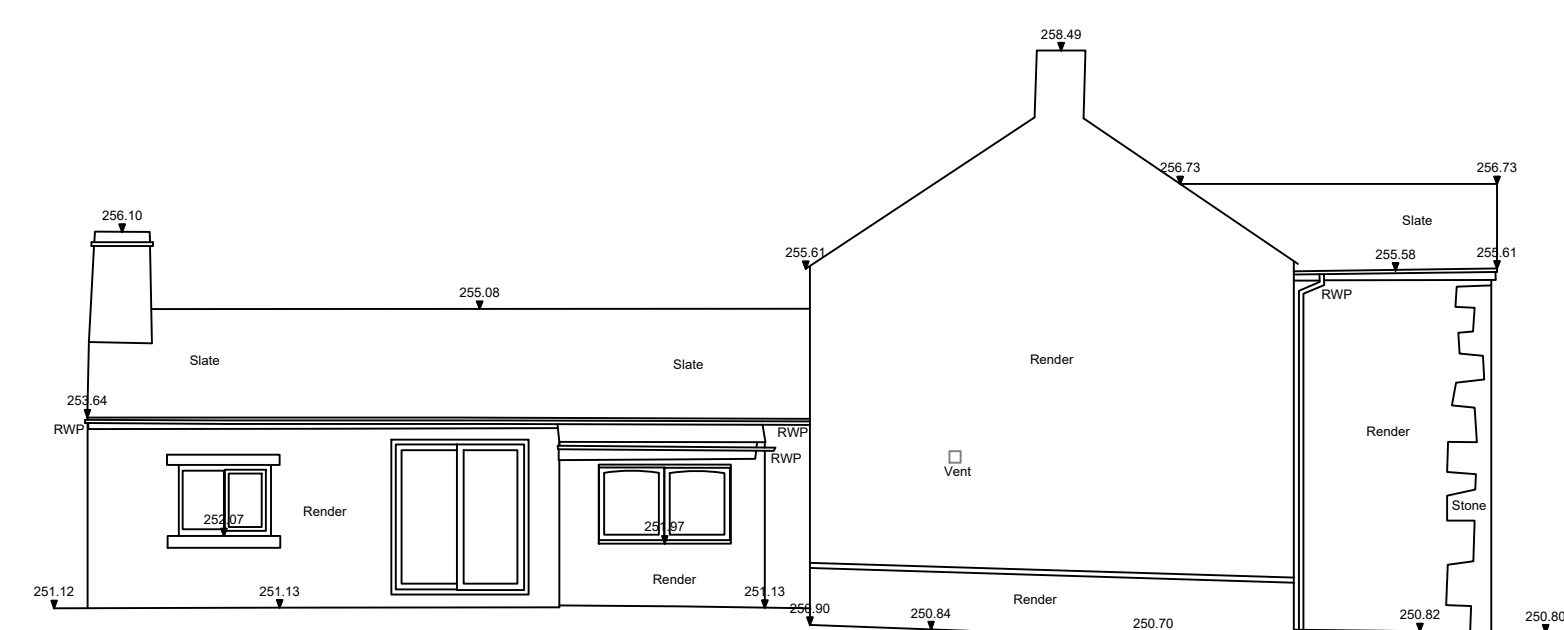

EXISTING WEST ELEVATION
Scale 1:100

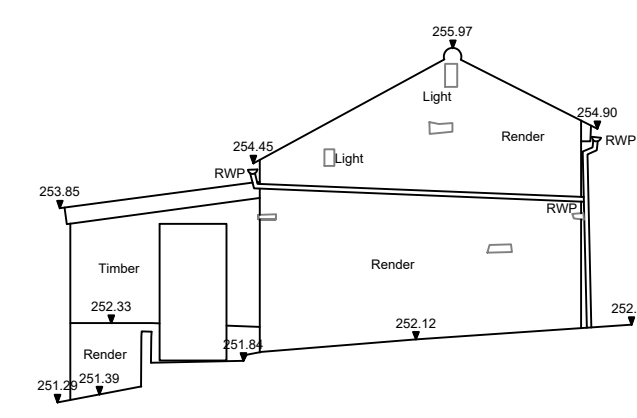

EXISTING STABLE EAST ELEVATION
Scale 1:100

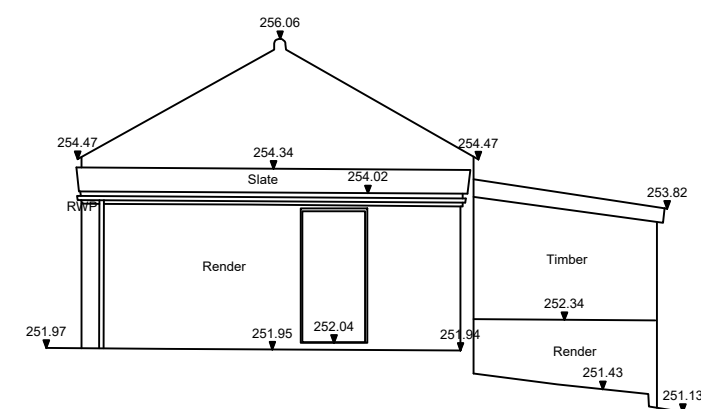

EXISTING STABLE WEST ELEVATION
Scale 1:100

This drawing is to be read in conjunction with all relevant Architect, consultants' and specialists' drawings and specifications. The Architect is to be notified of any discrepancies before proceeding. Do not scale from this drawing. All dimensions and levels are to be checked on site. This drawing is subject to copyright. All work carried out before Planning and Building Permission has been granted is at the contractor's risk.

ABBREVIATIONS

CL	Cover Level
GU	Gully
LP	Lamp Post
MH	Man Hole
SVP	Soil Vent Pipe
TF	Top of Fence

NOTE

Levels defining edge of carriageway are observed at channel (bottom of kerb).

A LFG Drawing updated.	04.12.18
------------------------	----------

Client	Ms C Proctor and Mr N Turner
Job Title	Proposed Extension and Alterations at Lennox Farm Clitheroe Old Road Dutton PR3 2YU

Drawing Title		
Existing Floor Plans and Elevations		
Scale	Date	Drawn
@ A1	Nov 2018	LFR

spa
BEACOCK ARCHITECTS

SUNDERLAND PEACOCK & ASSOCIATES LTD
HAZELMERE, PIMLICO ROAD, CLITHEROE
LANCASHIRE, BB7 2AG
T 01200 423178 F 01200 427328
E info@sunderlandpeacock.com
www.sunderlandpeacock.com



5725 -E02

RE
A