


This drawing is to be read in conjunction with all relevant Architect, consultants' and specialists' drawings and specifications. The Architect is to be notified of any discrepancies before proceeding. Do not scale from this drawing. All dimensions and levels are to be checked on site. This drawing is subject to copyright. All work carried out before Planning and Building Permission has been granted is at the contractors risk.

Note: proposed drawing based on OS dig information. All illustrated dimensions are approximate and all site dimensions are to be checked on site and subject to site survey.

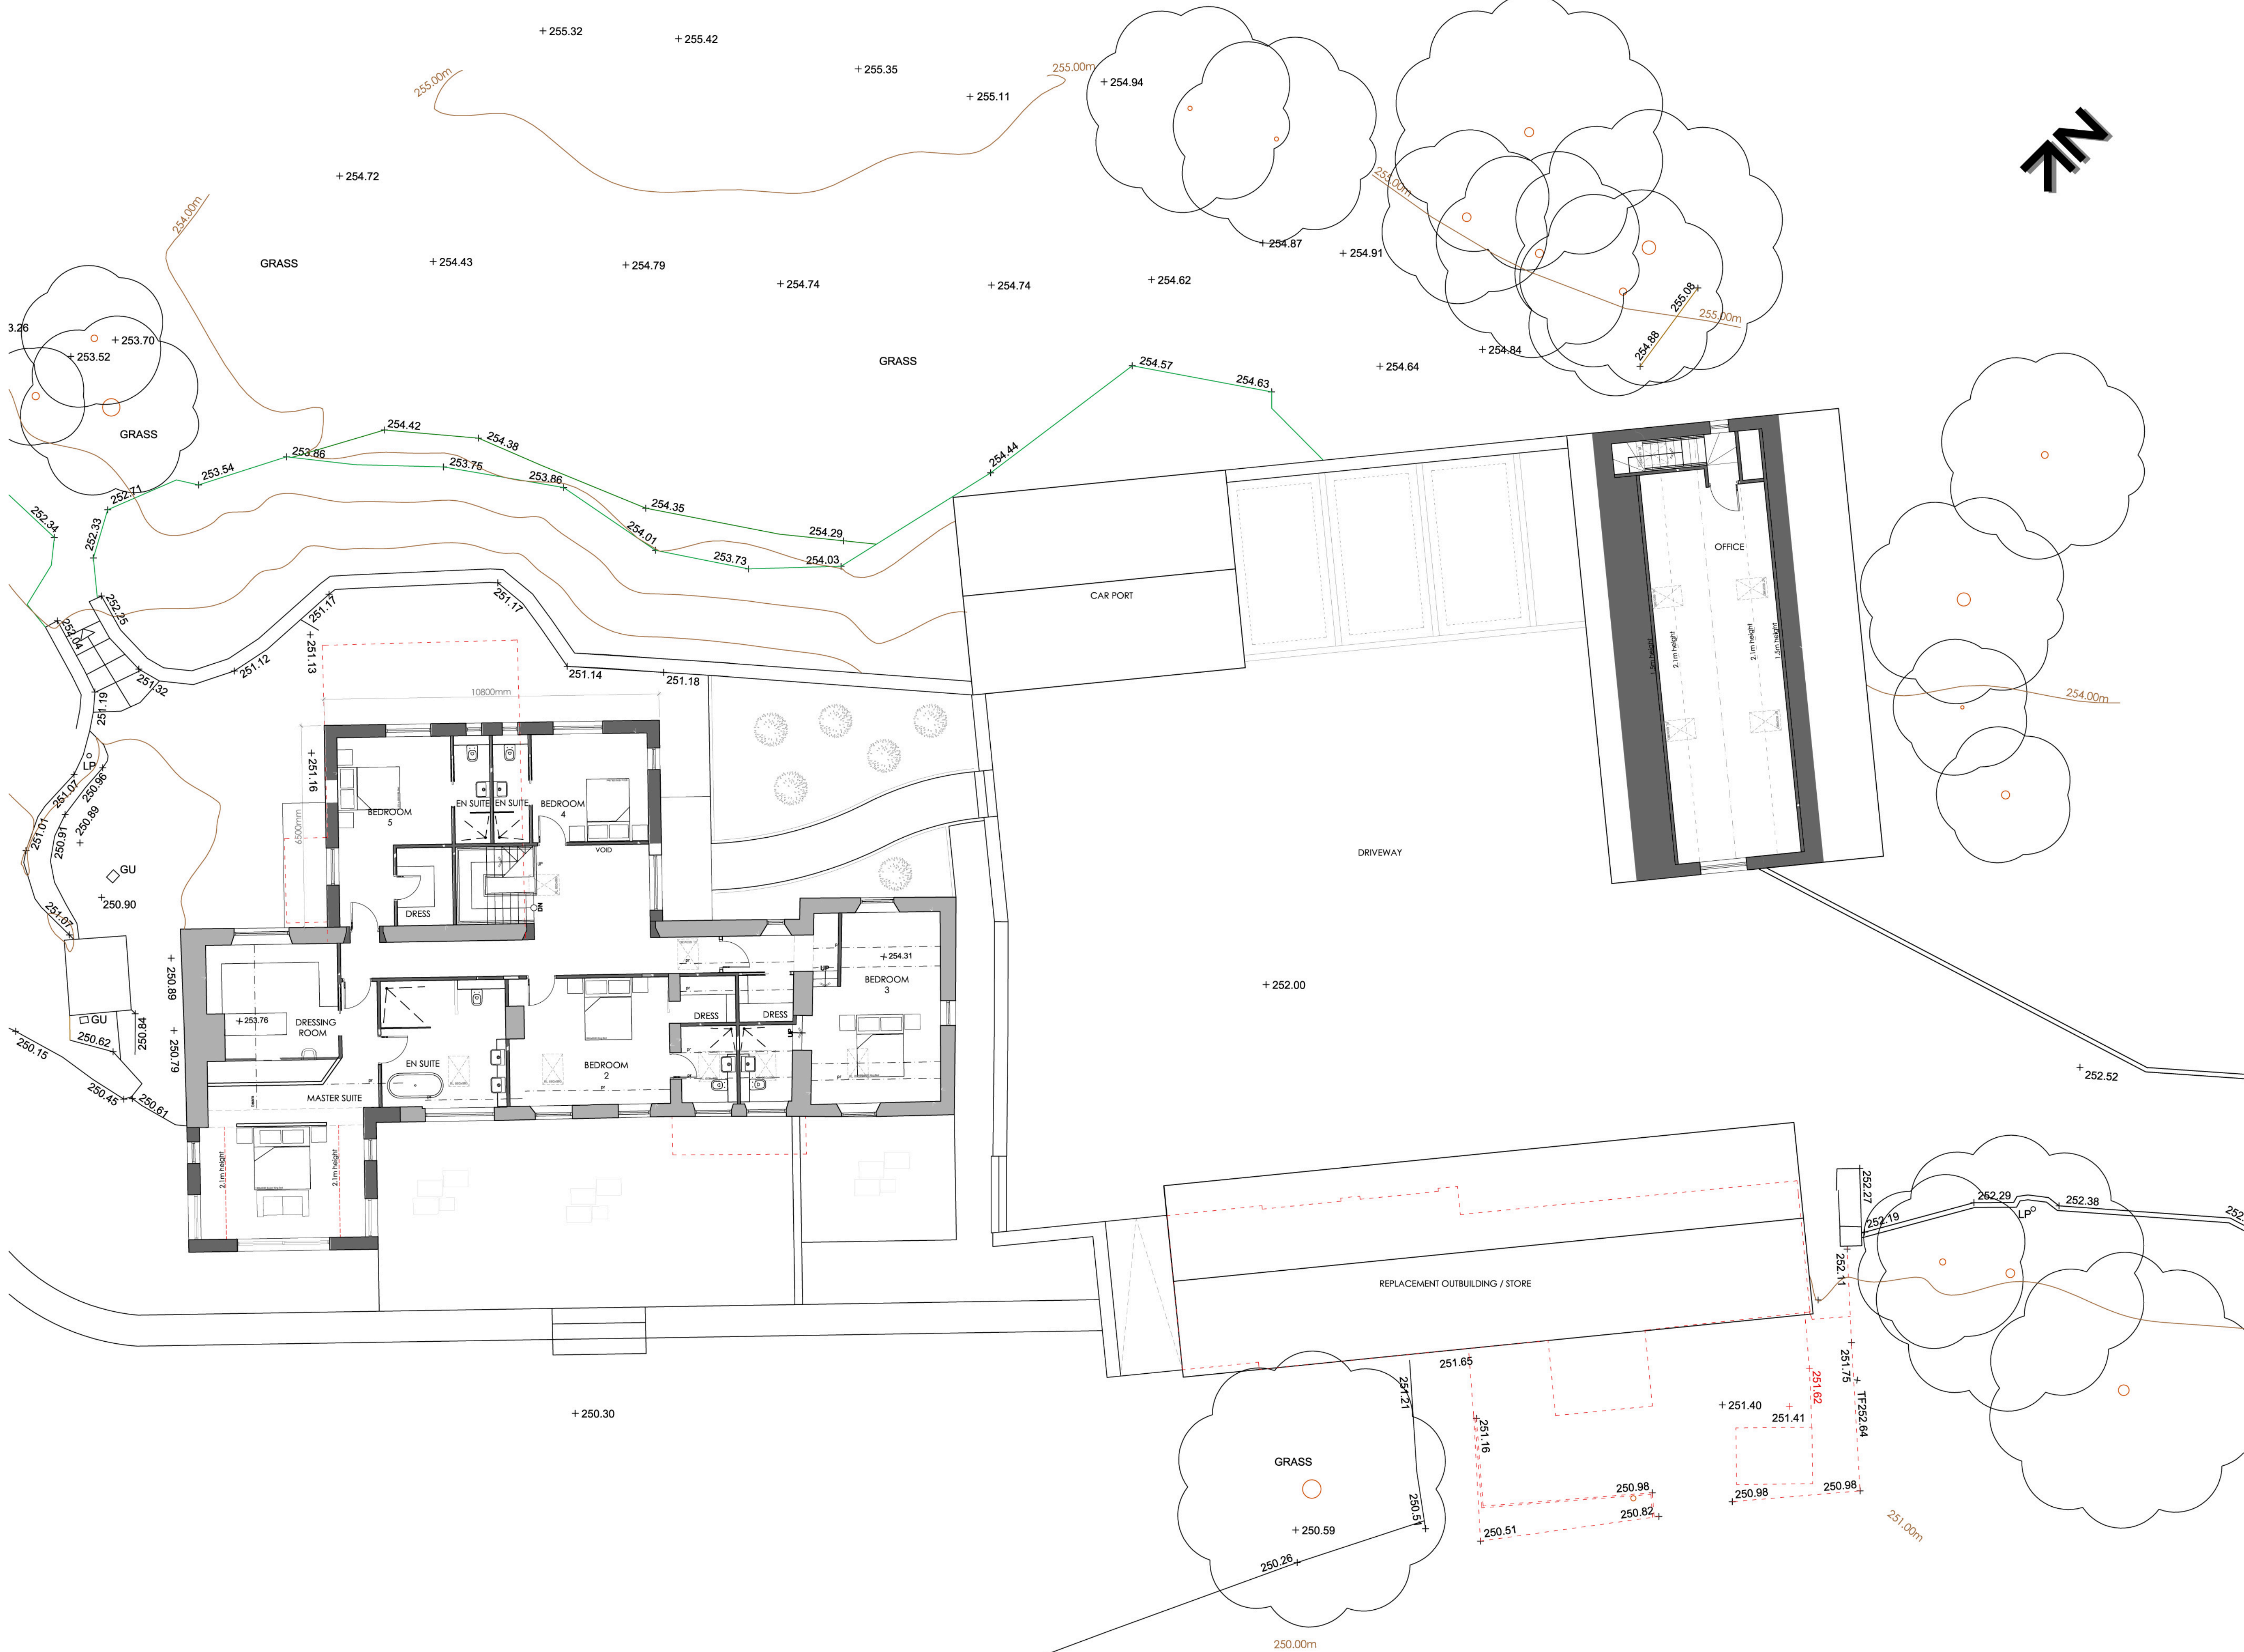

Client  
Ms C Proctor and Mr N Turner

Job Title  
Proposed Extension and Alterations  
Lennox Farm  
Clitheroe Old Road  
Dutton  
PR3 2YU

Drawing Title  
Proposed First Floor Plan

PLANNING STAGE

Scale	Date	Drawn
1:100 @ A1	June 2019	RBM

**spa**  
ARCHITECTS  
SUNDERLAND PEACOCK & ASSOCIATES LTD.  
HAZELMER, PIMLICO ROAD, CLITHEROE  
LANCASHIRE, BB7 2JG  
T 01204 423178 F 01204 427328  
E info@sunderlandpeacock.com  
www.sunderlandpeacock.com



5725 -P03

REV  
-