




Existing West Elevation  
Scale 1:50

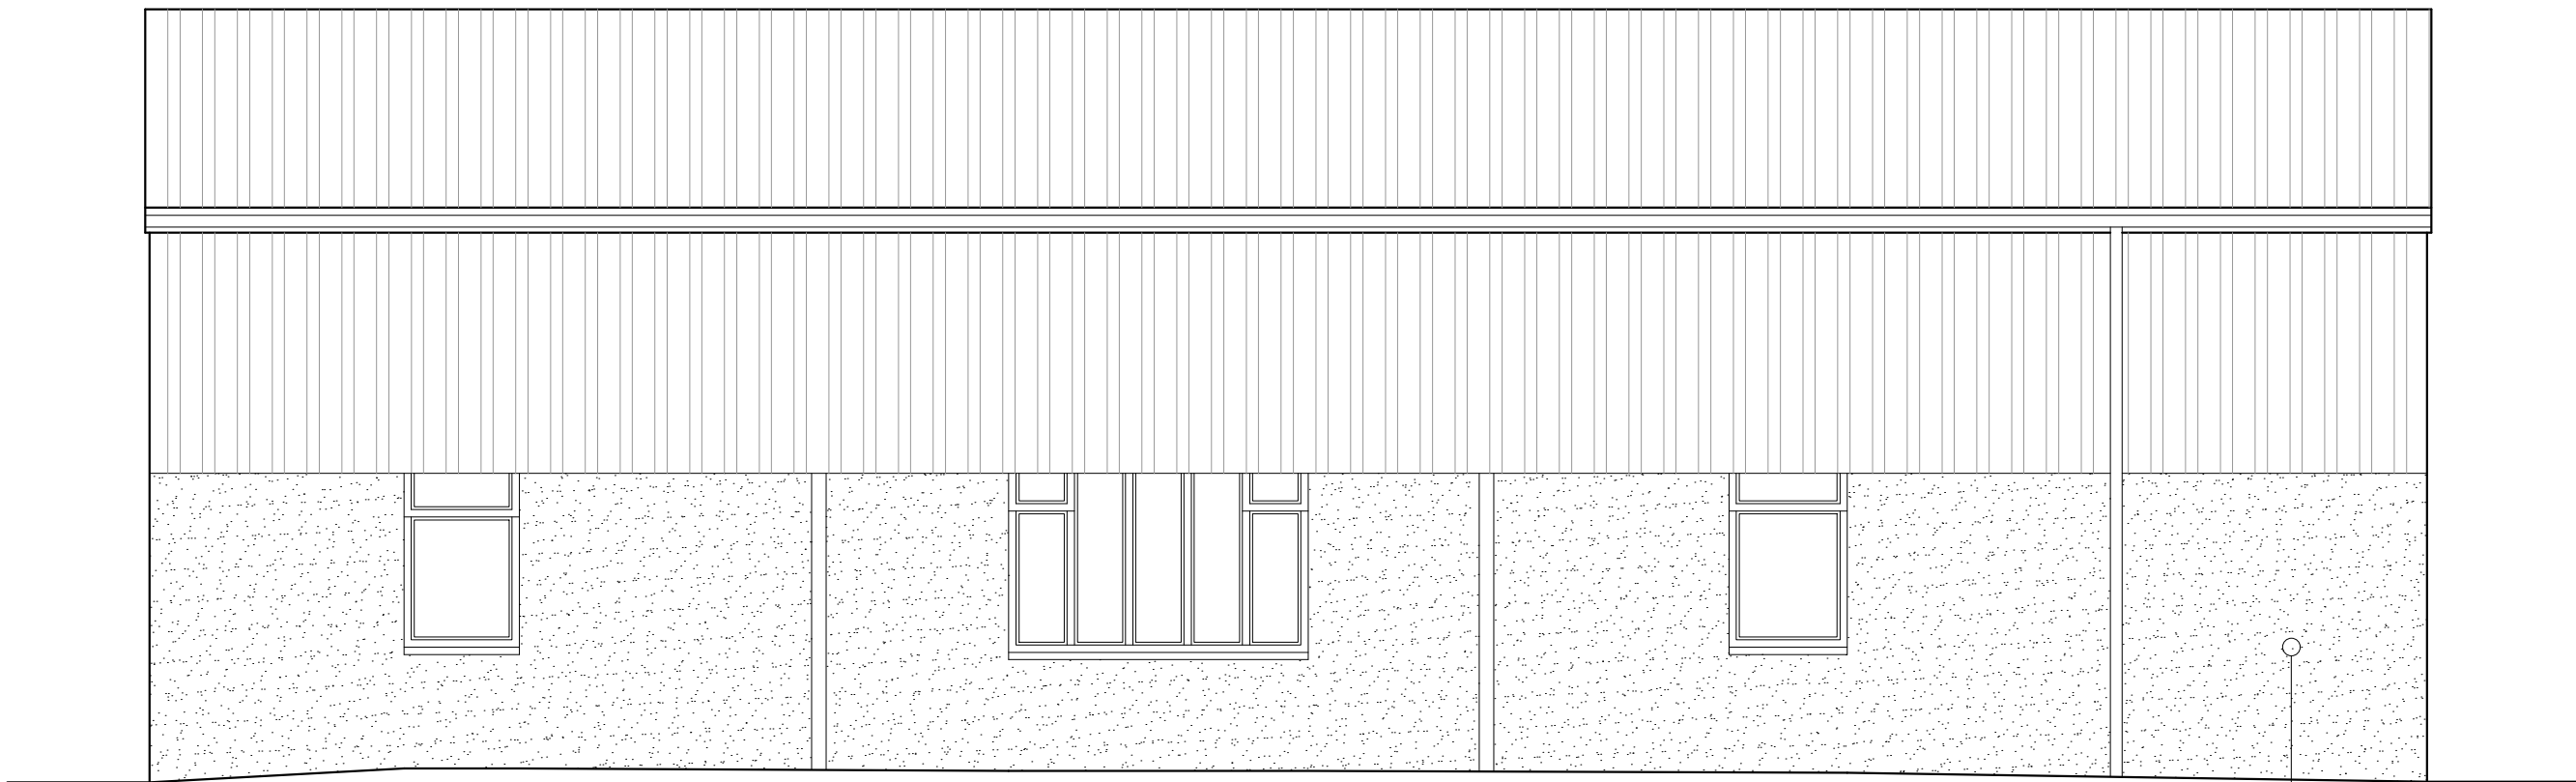


Existing South Elevation  
Scale 1:50

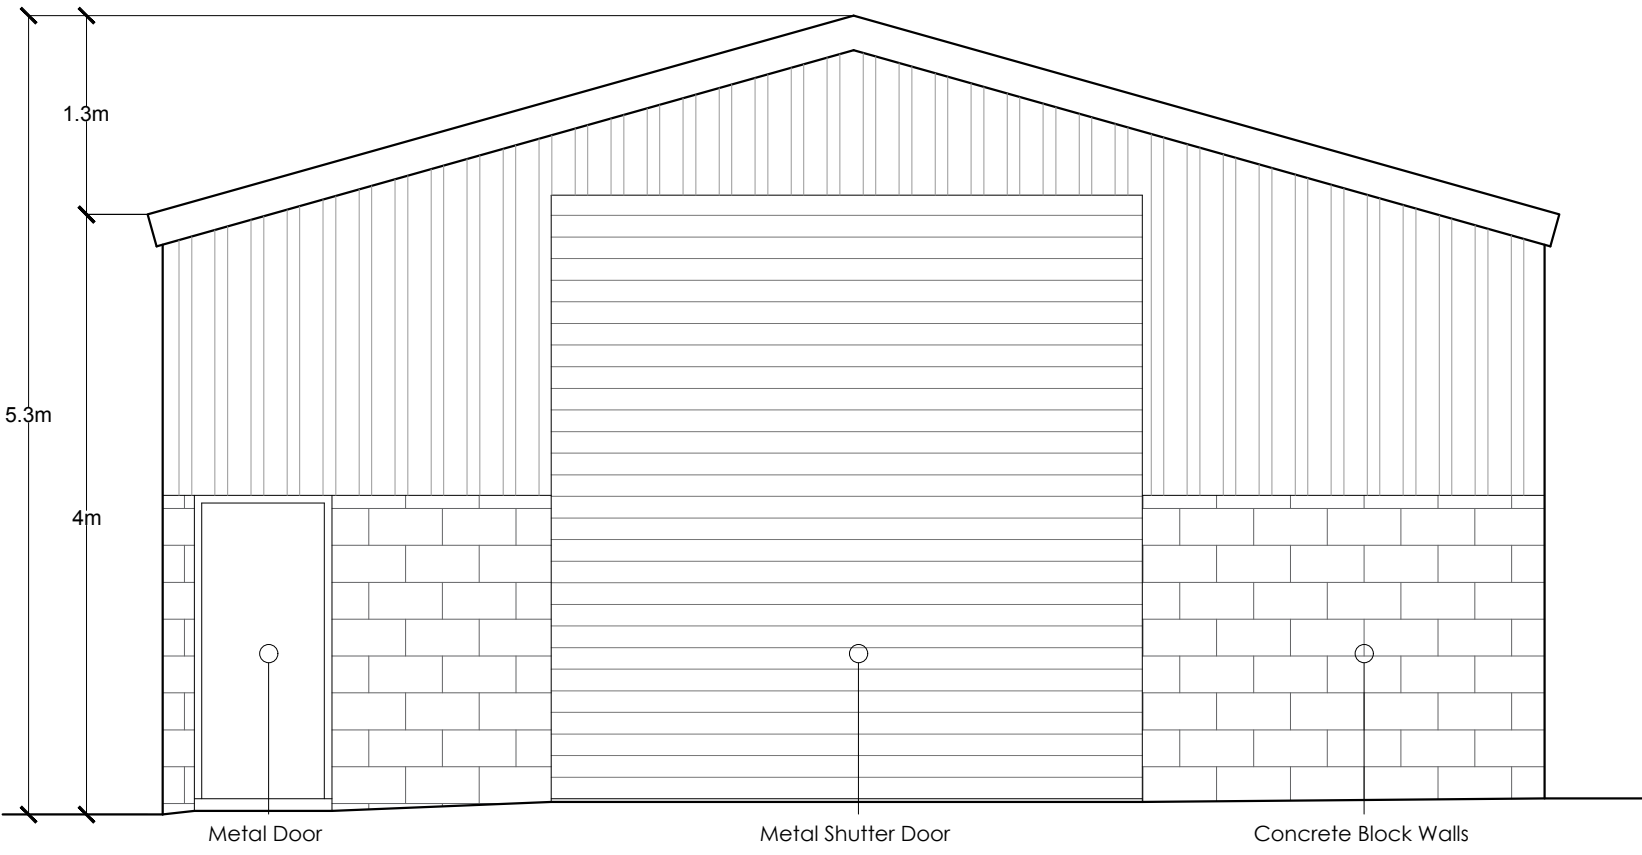


Existing East Elevation  
Scale 1:50

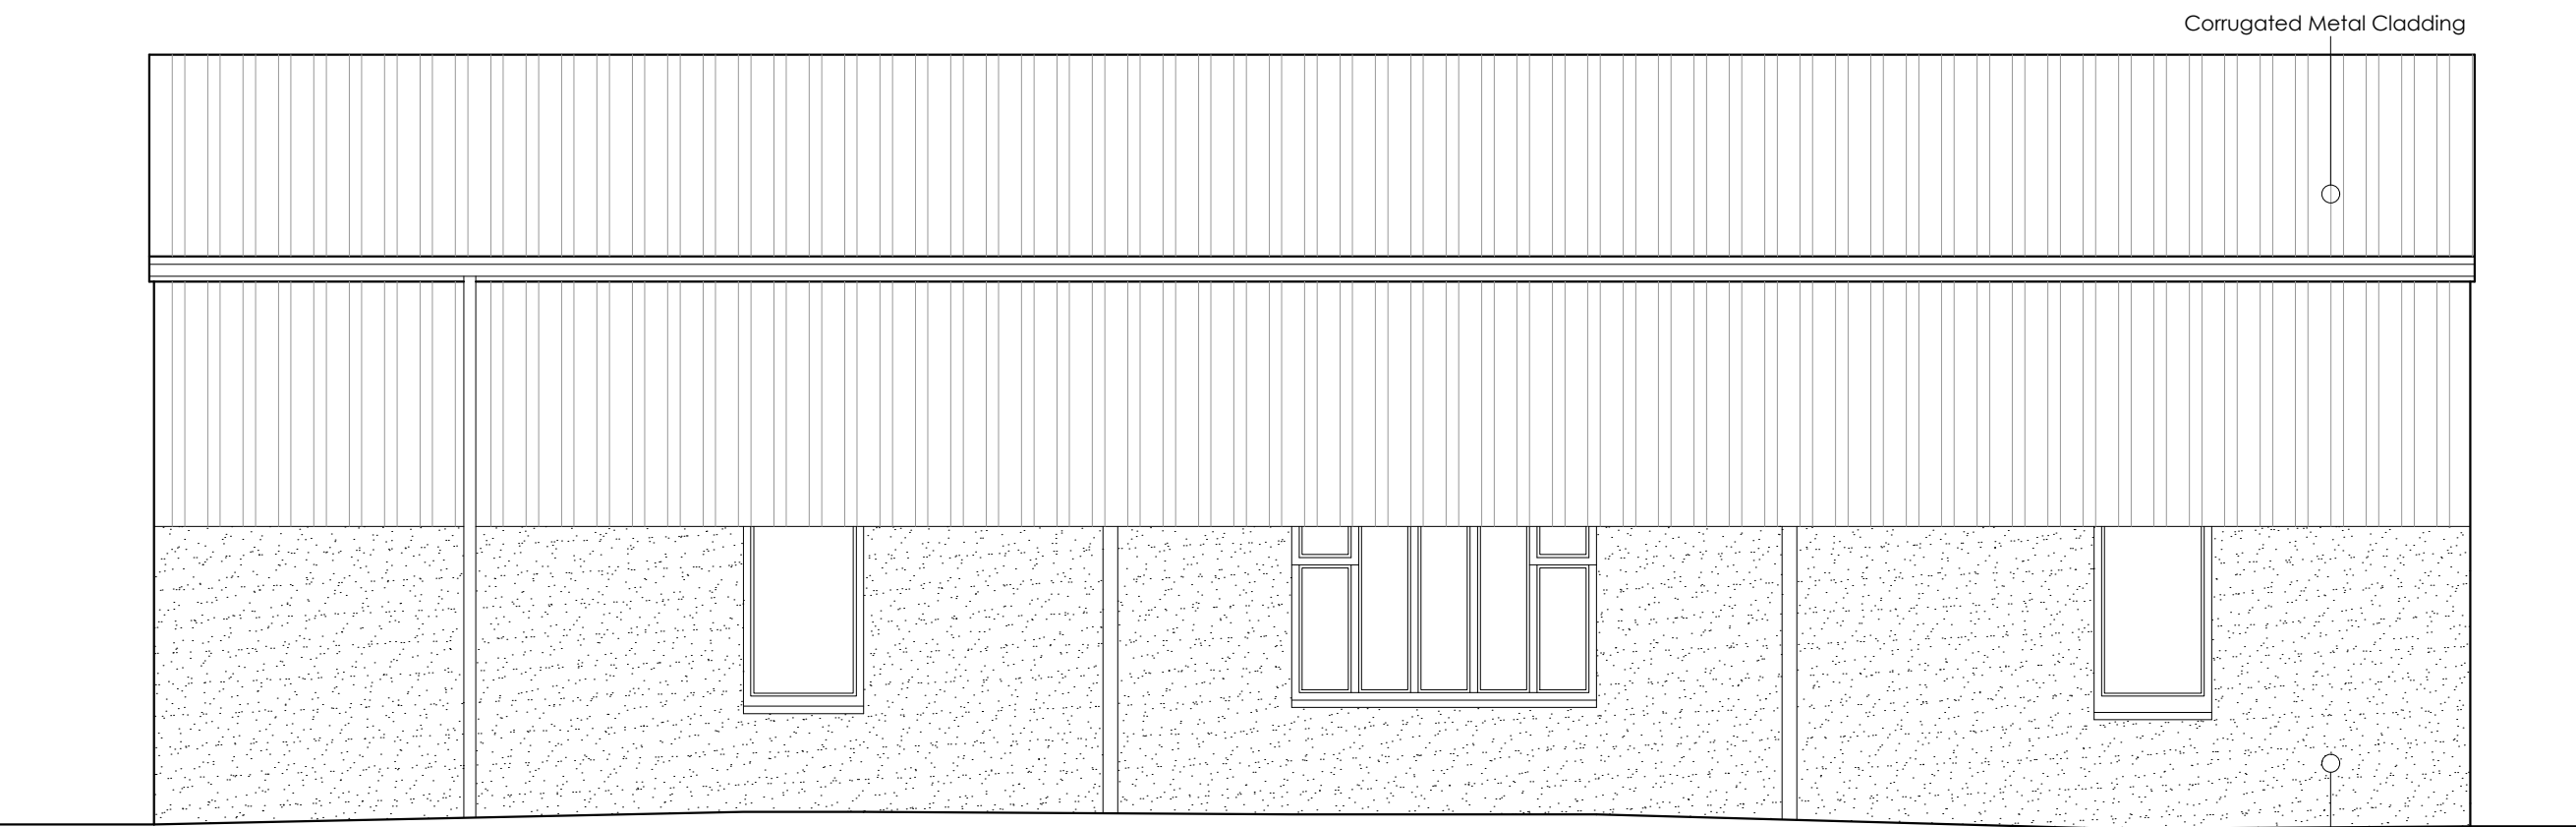


Existing North Elevation  
Scale 1:50

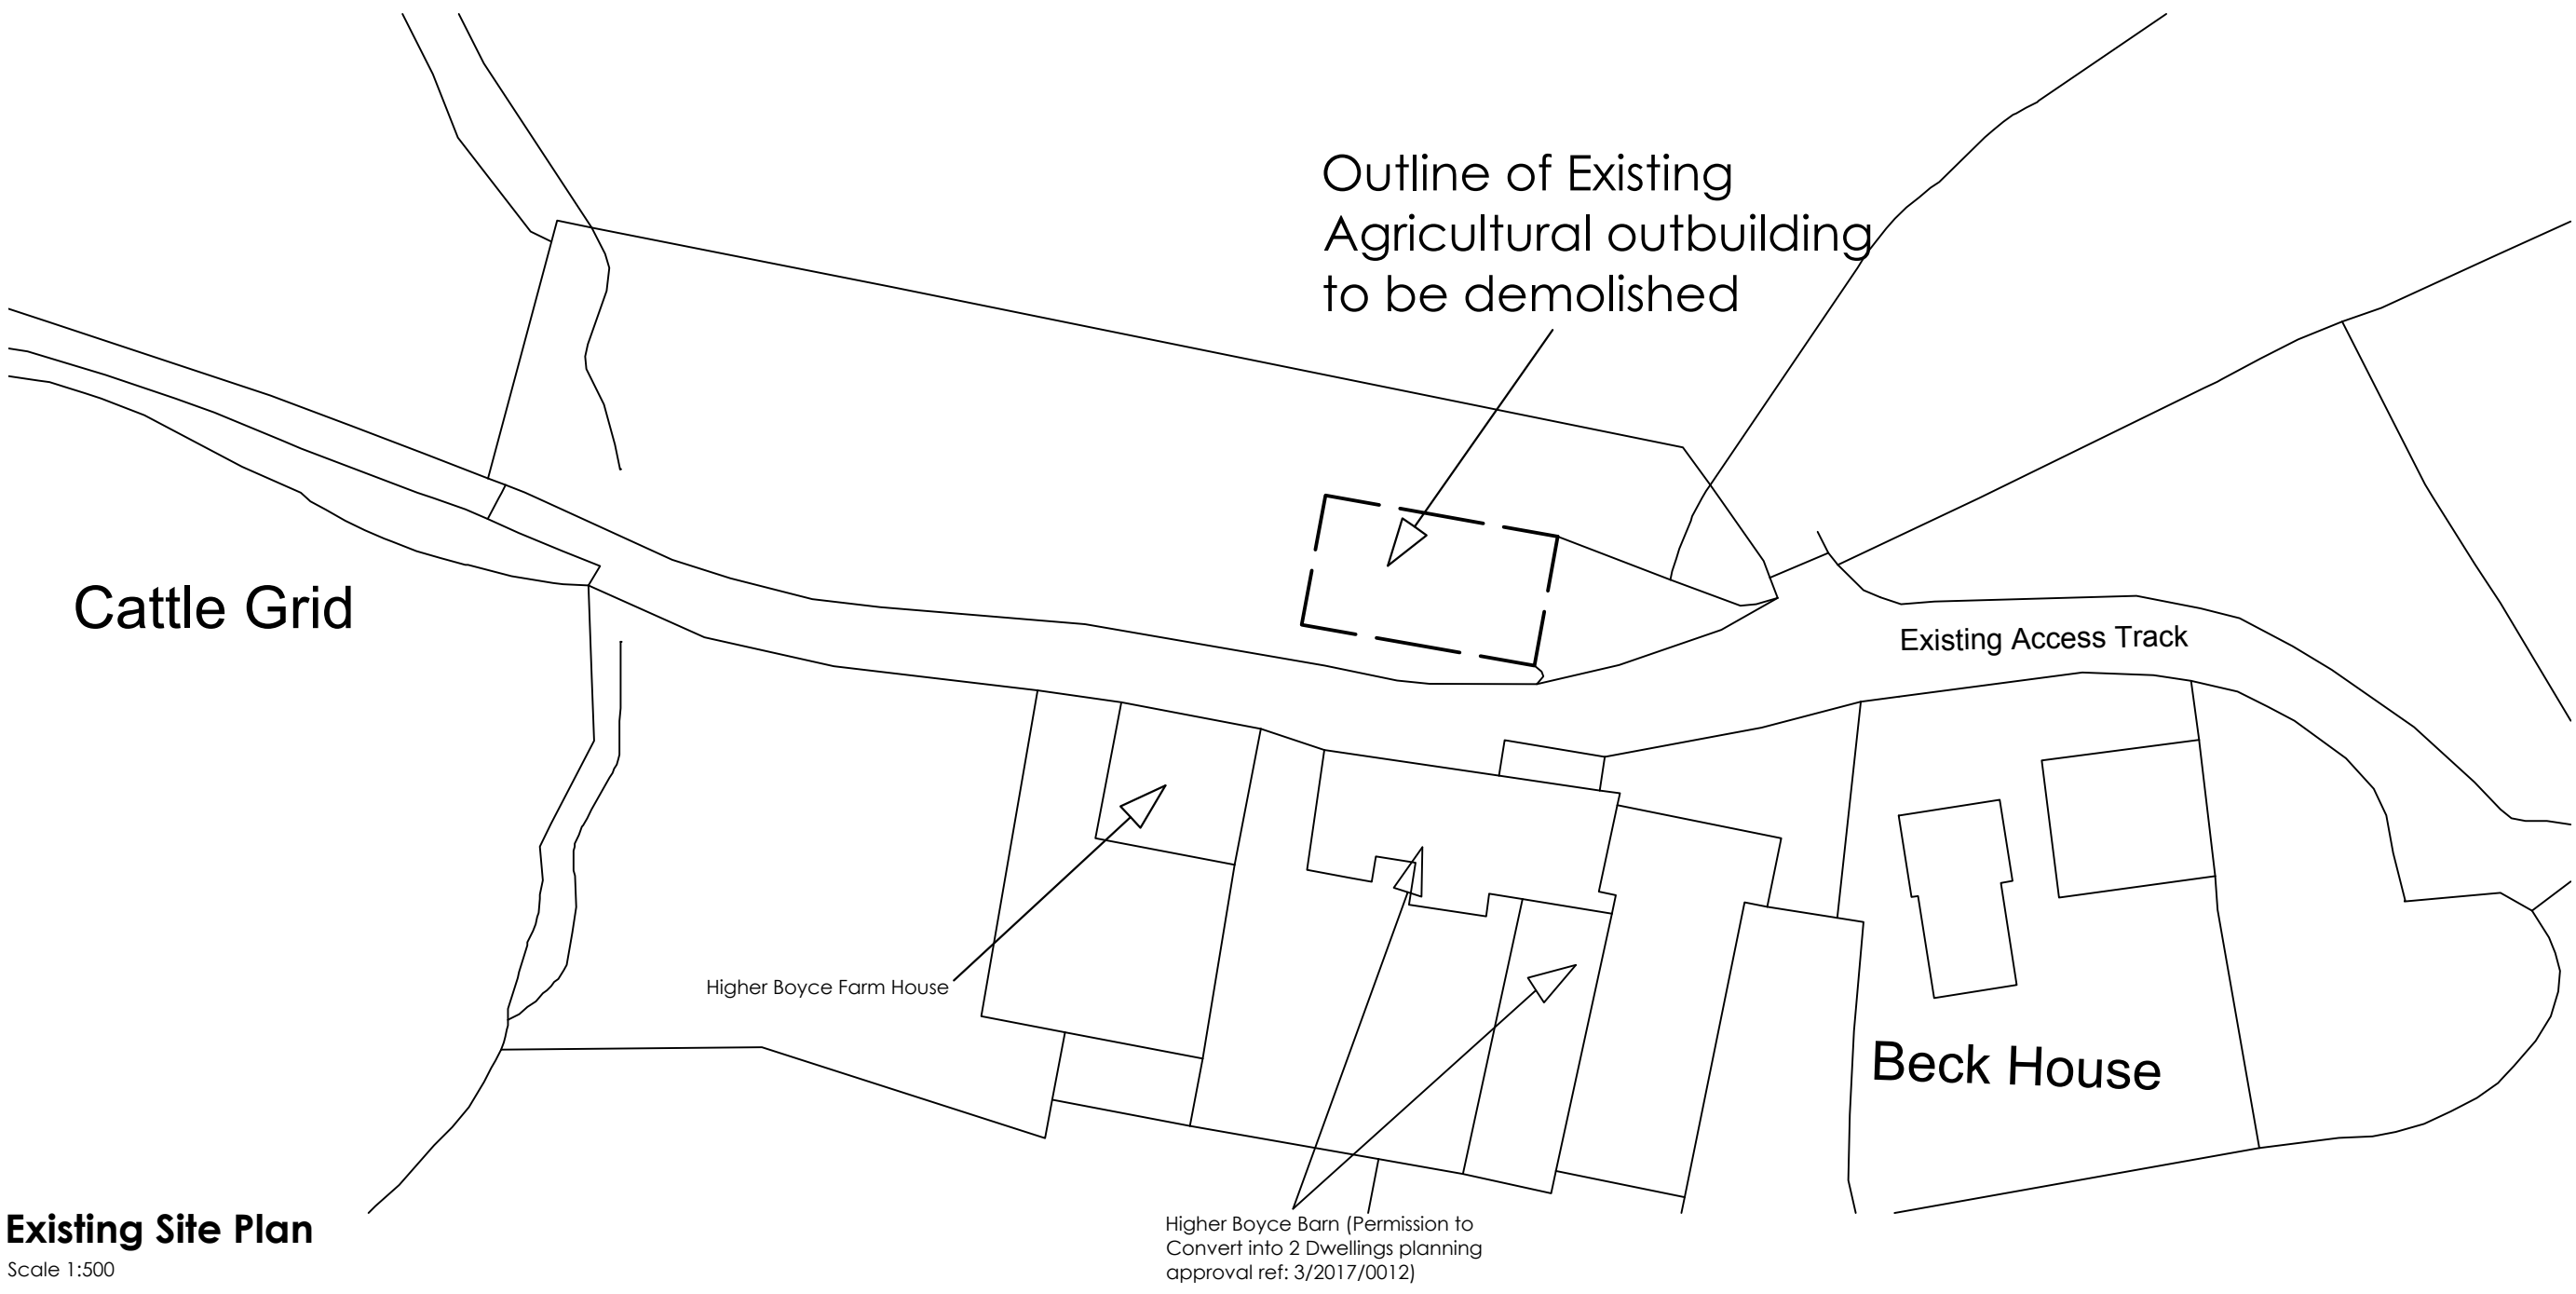

Existing Site Plan  
Scale 1:500

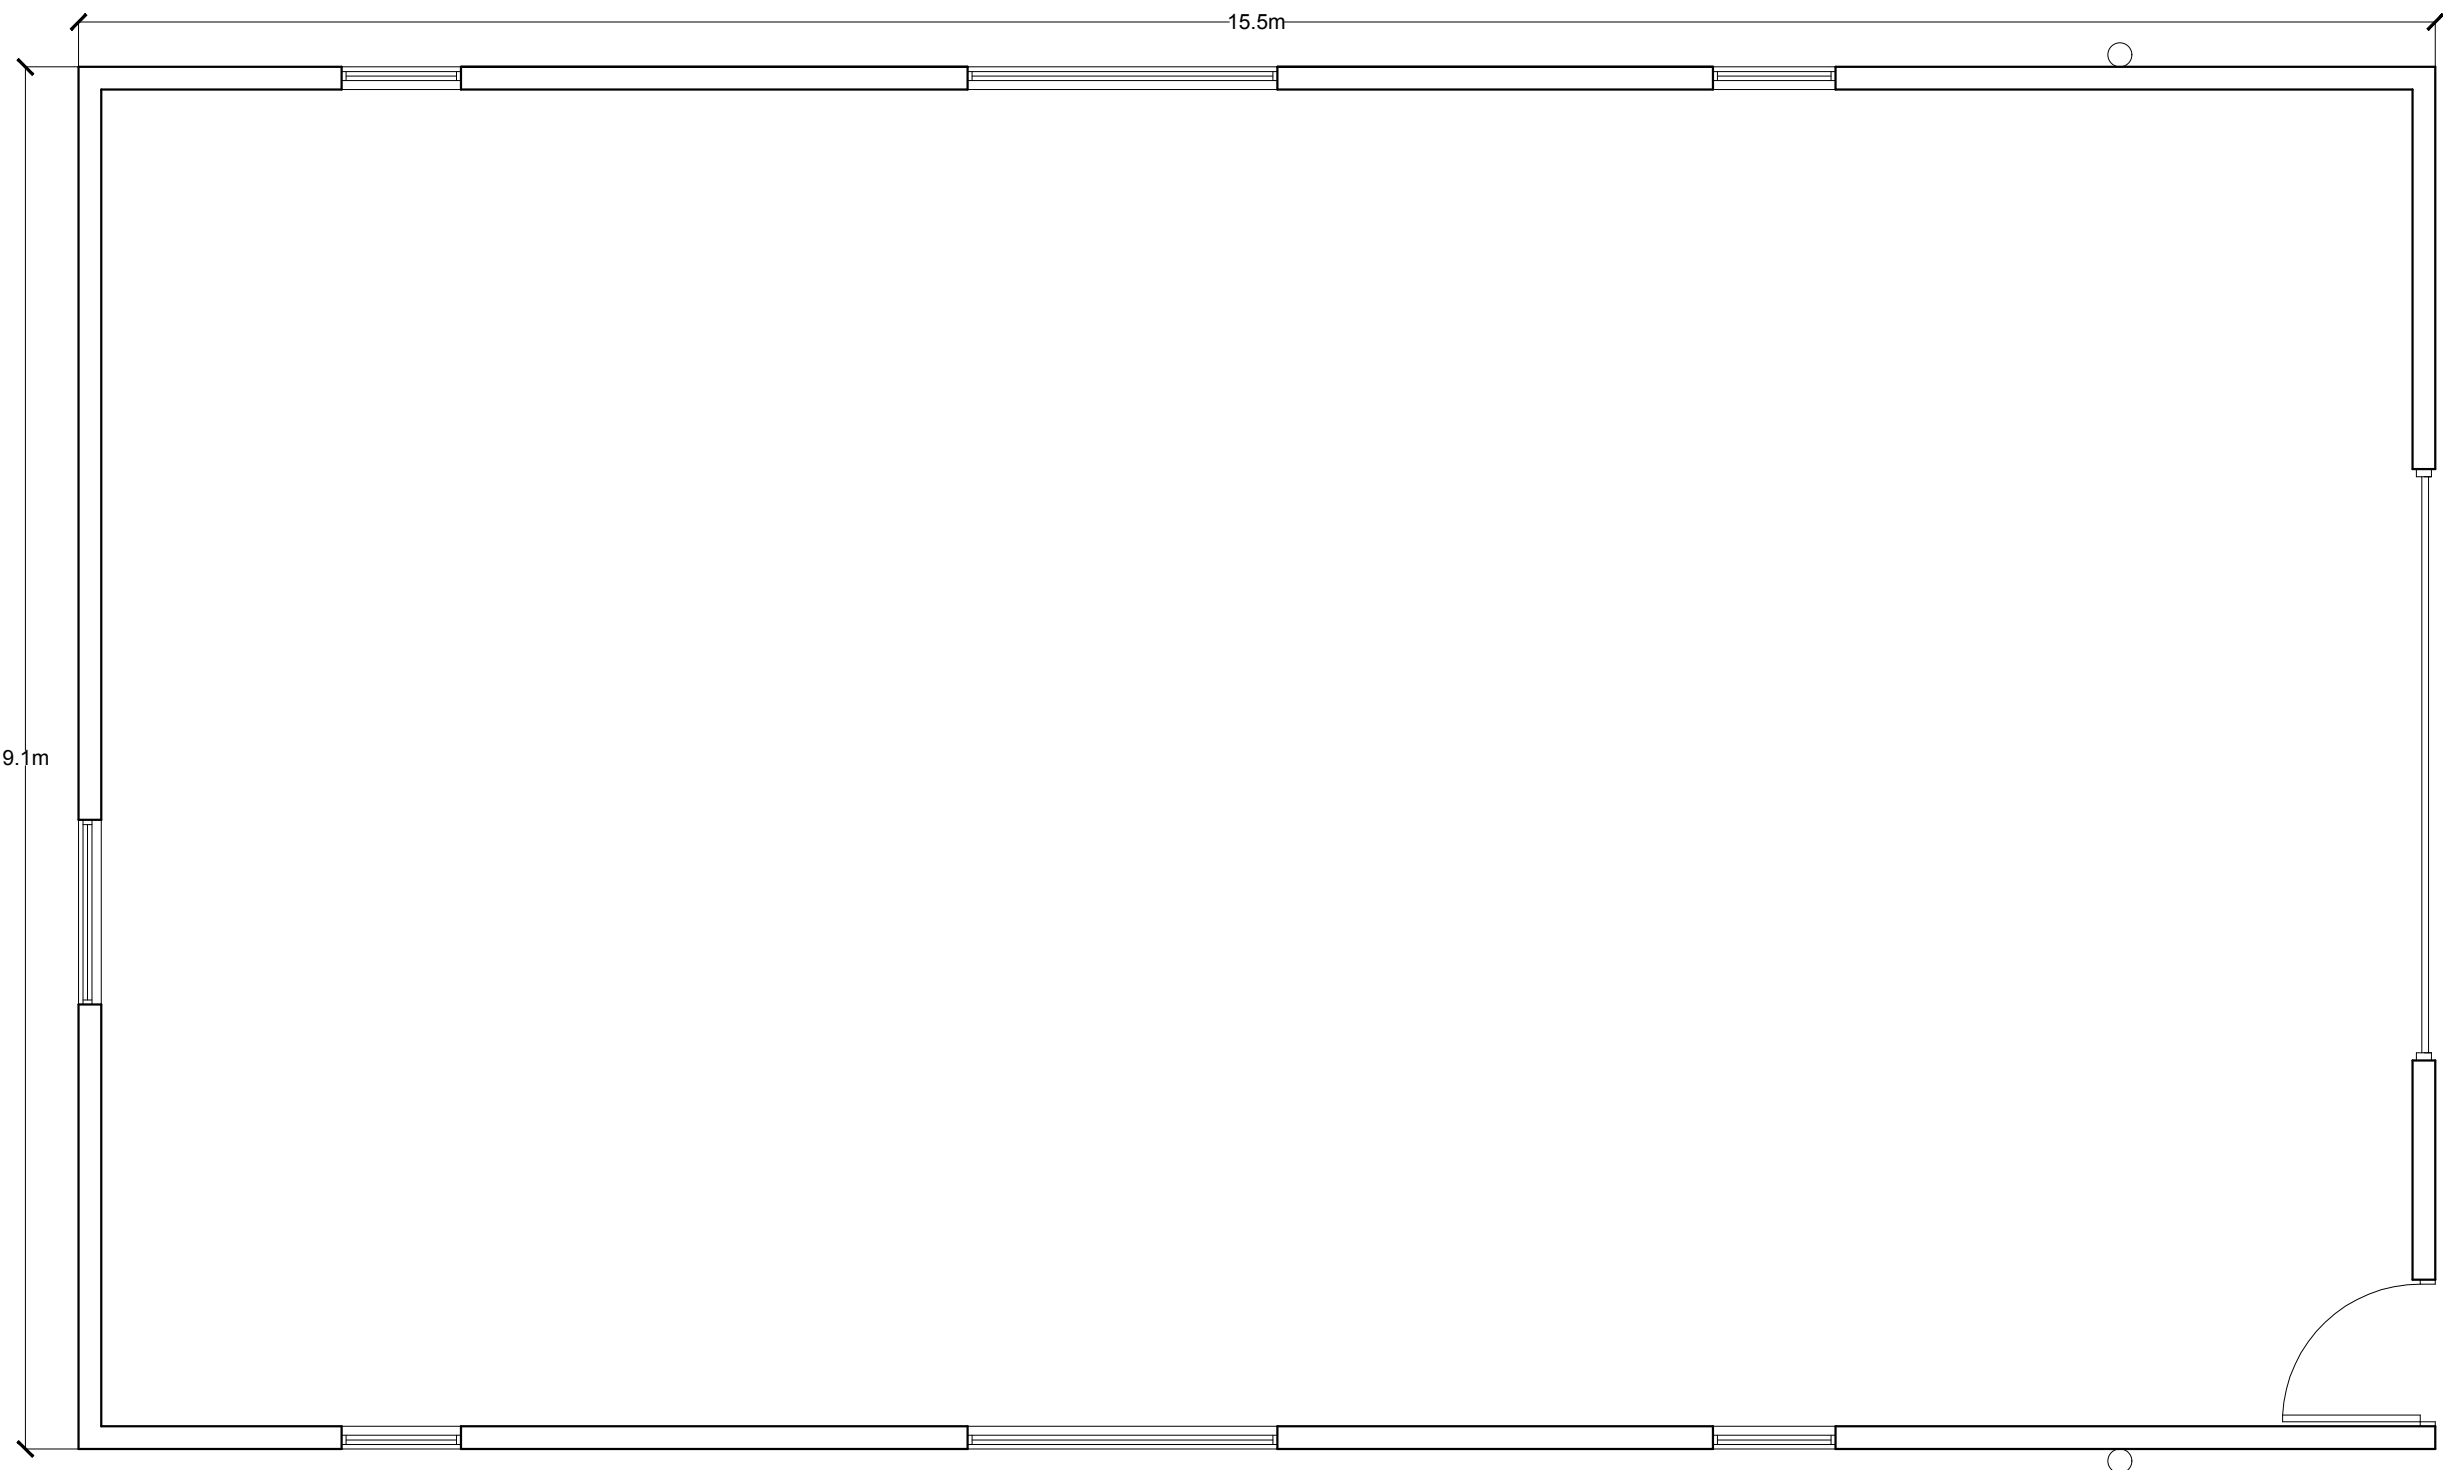

Existing Floor Plan  
Scale 1:50

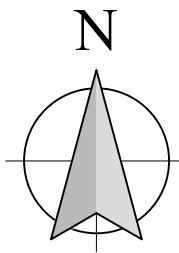

1:500 Scale  
1:100 Scale  
1:50 Scale



Client	Miss M Howorth	
Job Title	Proposed replacement agricultural outbuilding at Higher Boyce Farm, Ribchester, Preston, PR3 3YN	
Drawing Title	Existing Plans, Elevations and Site Plan illustrating building to be demolished	
Scale	Date	Drawn
Various @ A1	February 19	BT