




This drawing is to be read in conjunction with all relevant Architect, consultants' and specialist's Drawings and specifications. The Architect is to be notified of any discrepancies before proceeding. Do not scale from this drawing. All dimensions and levels are to be checked on site. This drawing is subject to copyright. All work carried out before Planning and Building Permission has been granted is at the contractors risk.

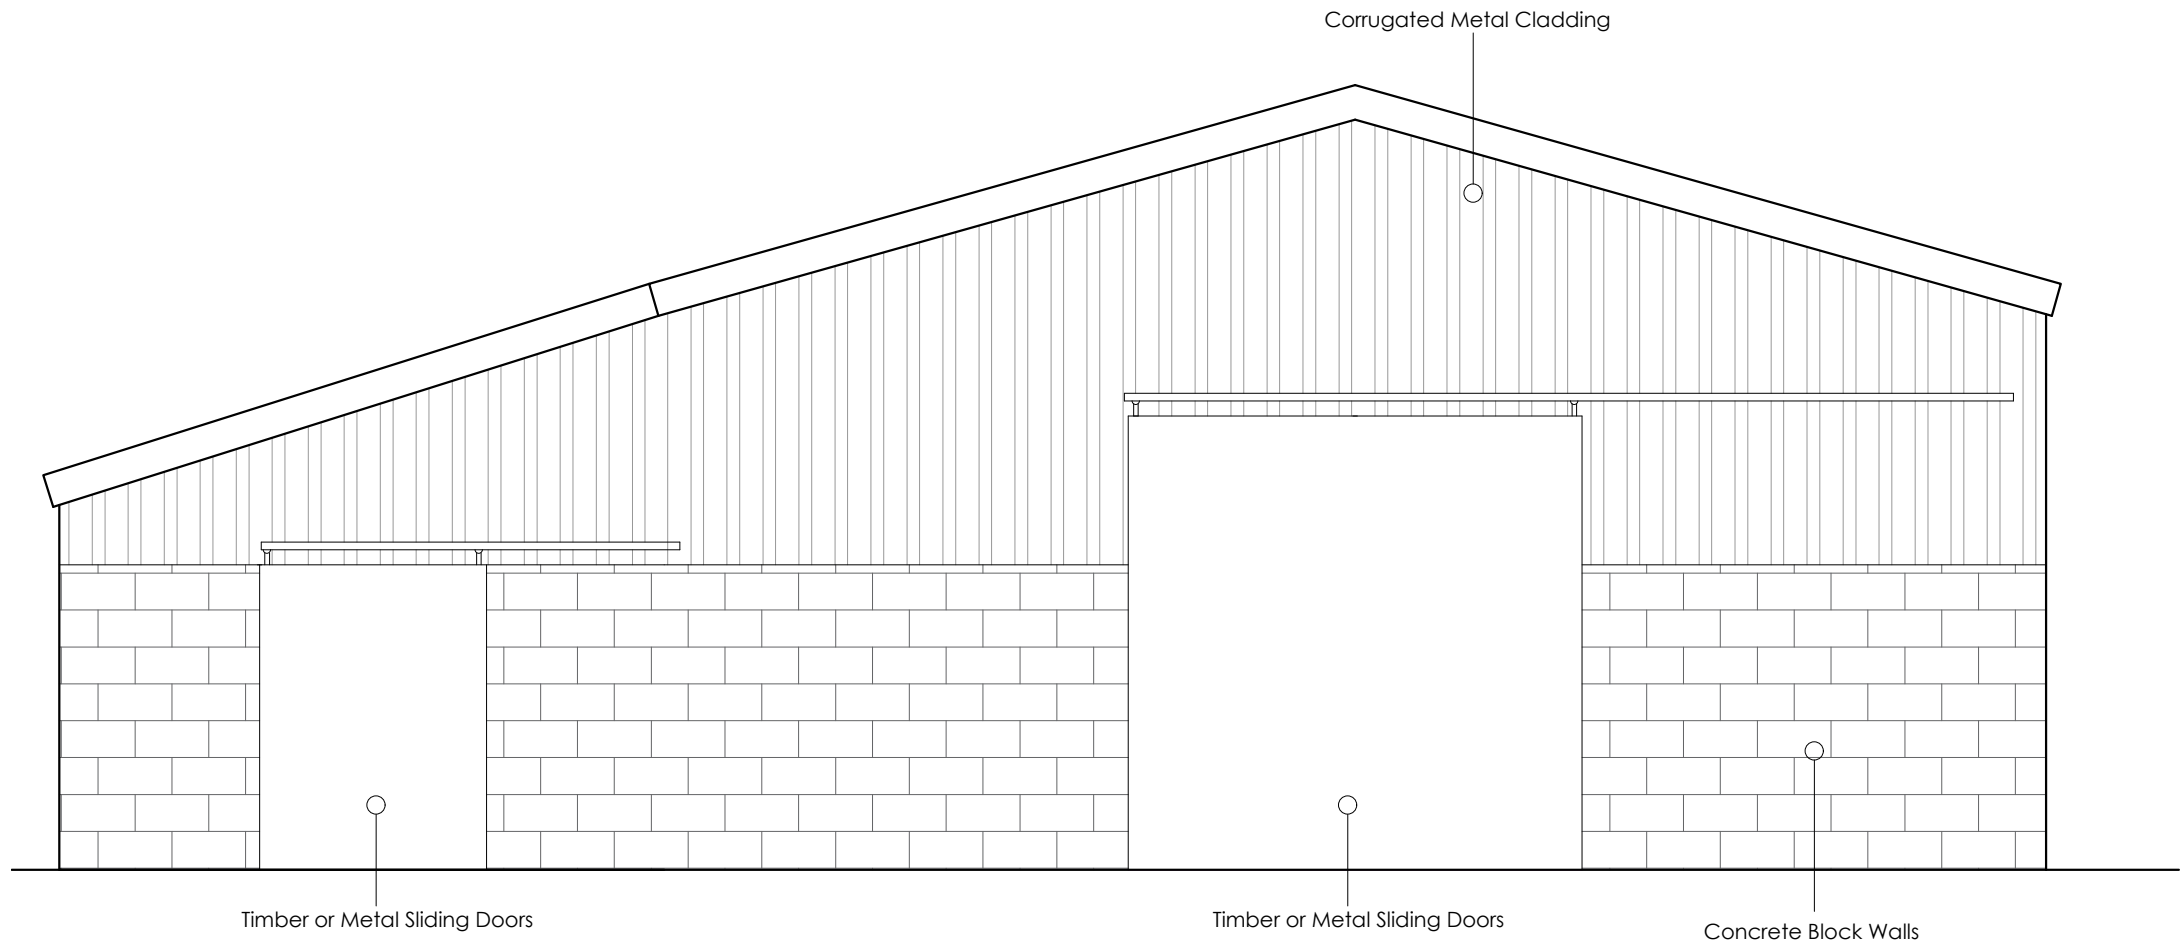


Proposed West Elevation
Scale 1:50

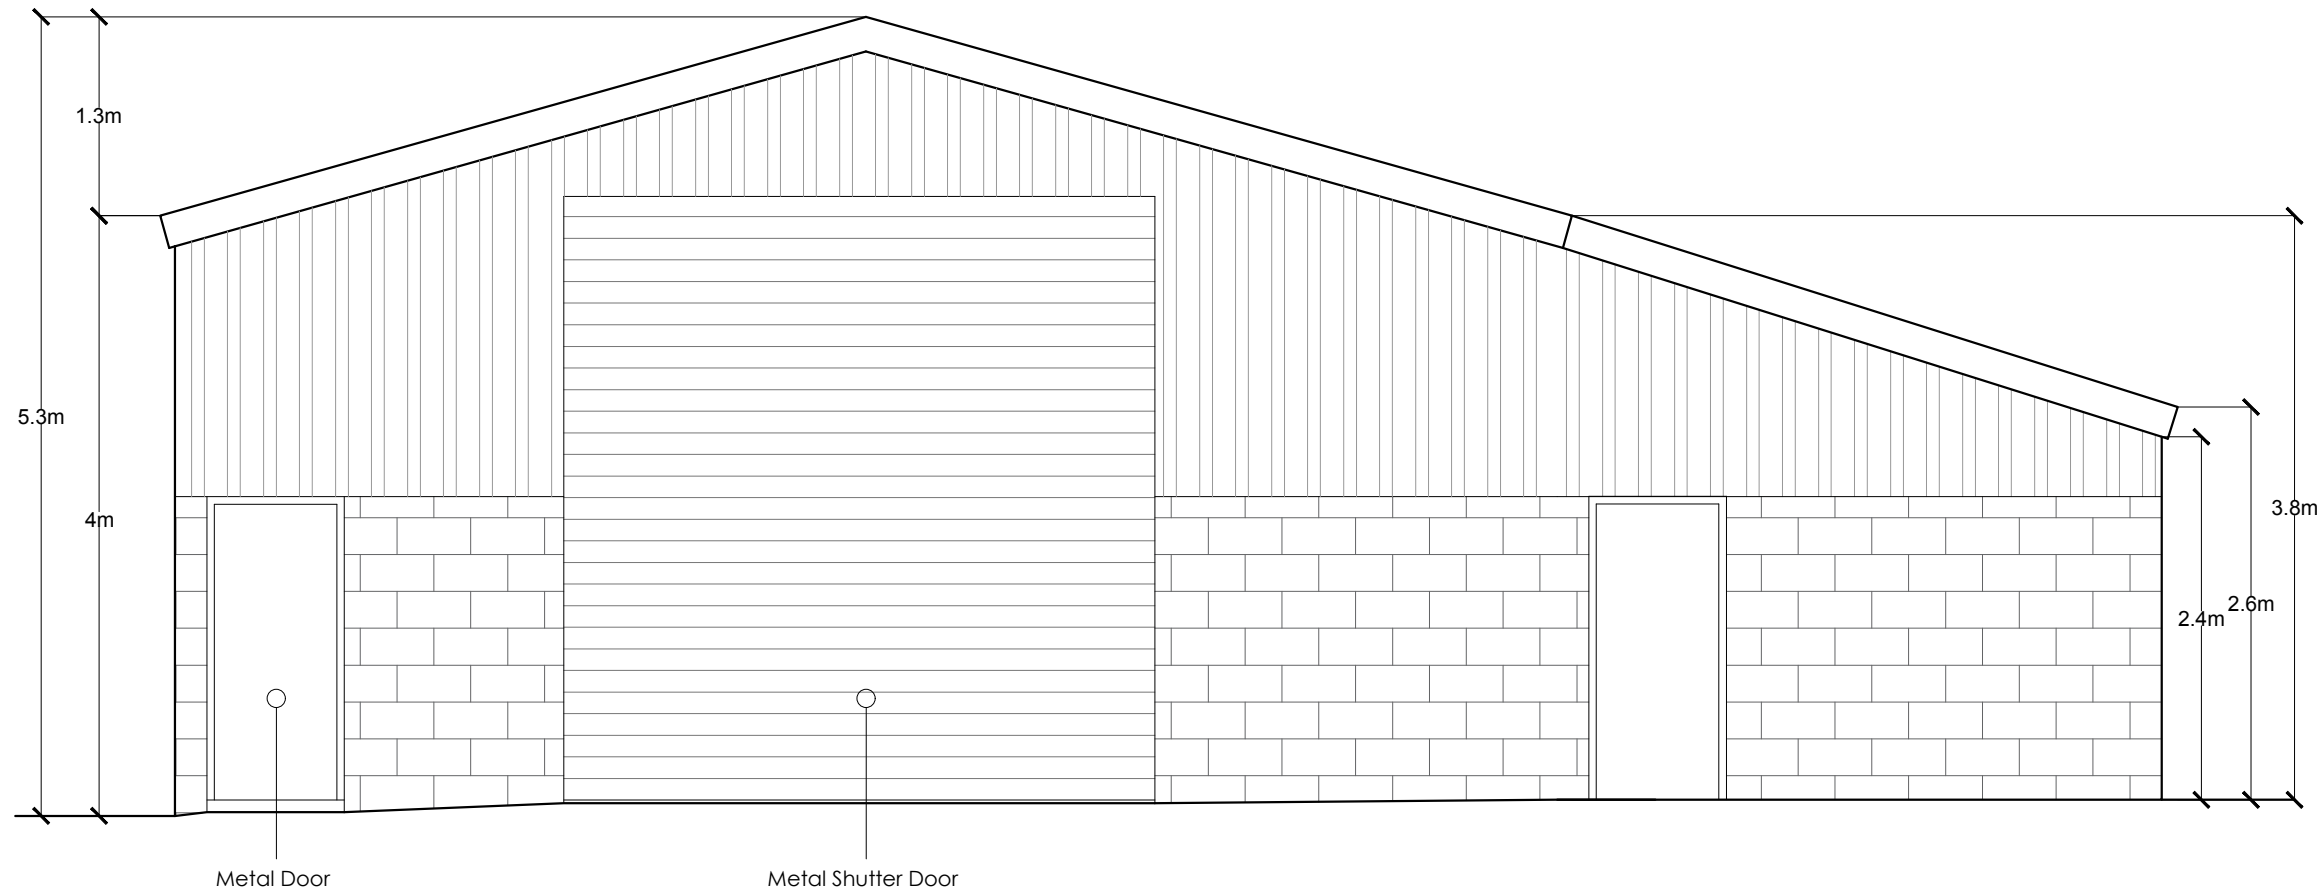


Proposed East Elevation
Scale 1:50

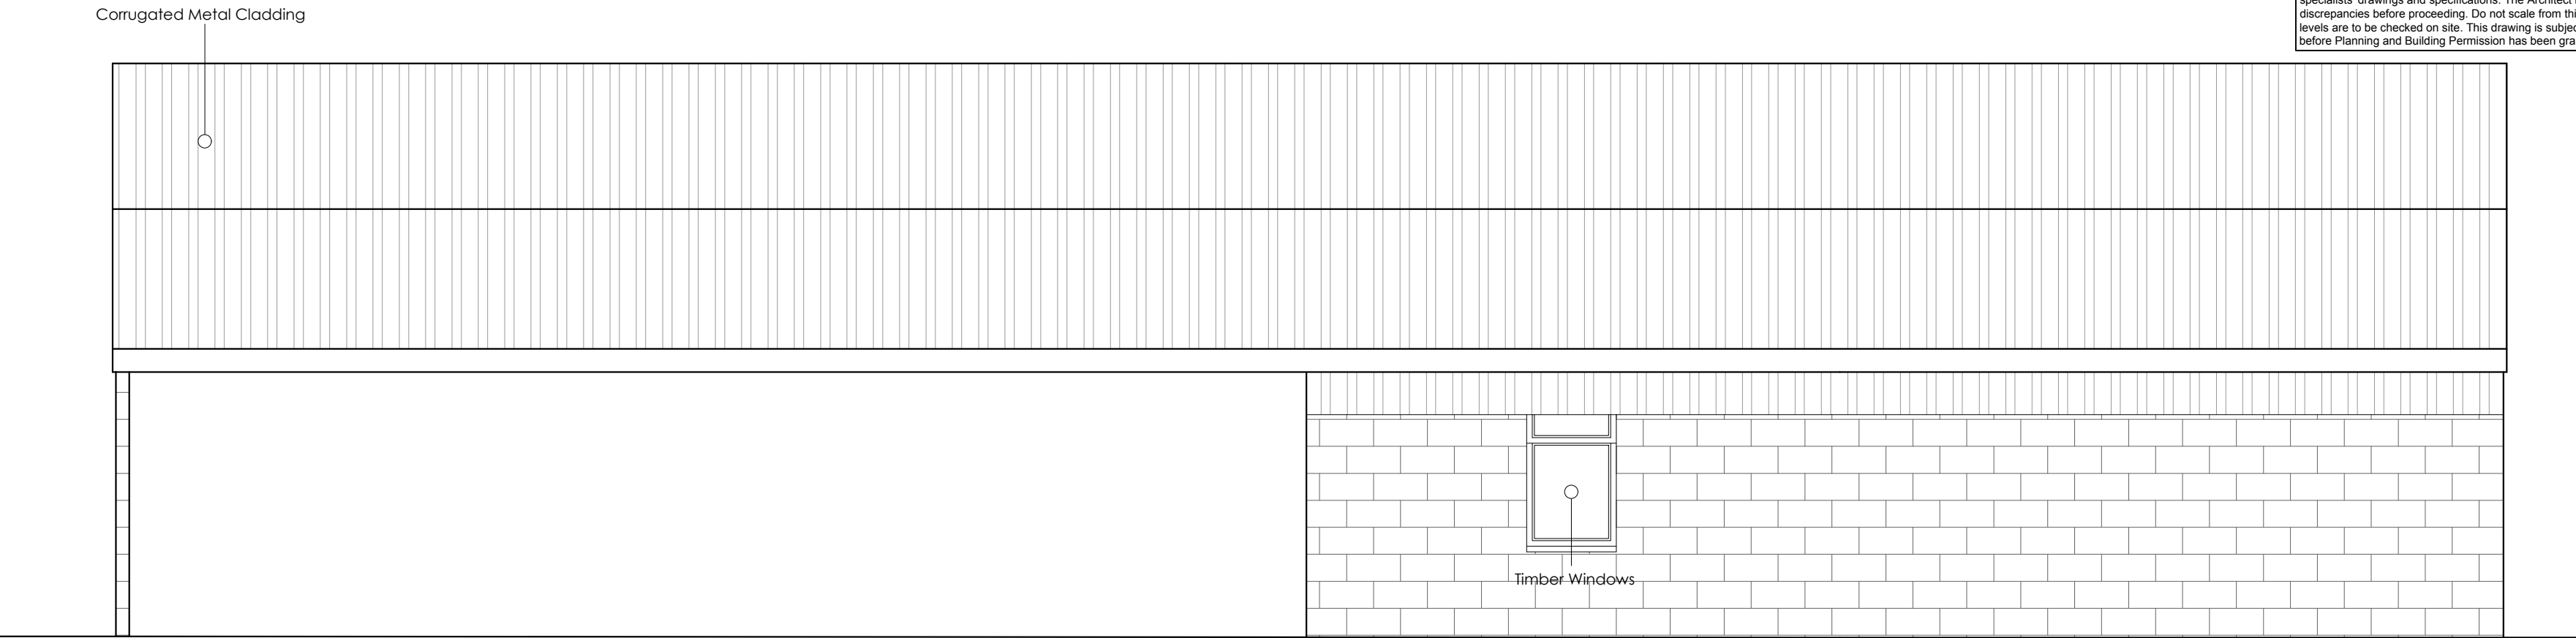


Proposed South Elevation
Scale 1:50

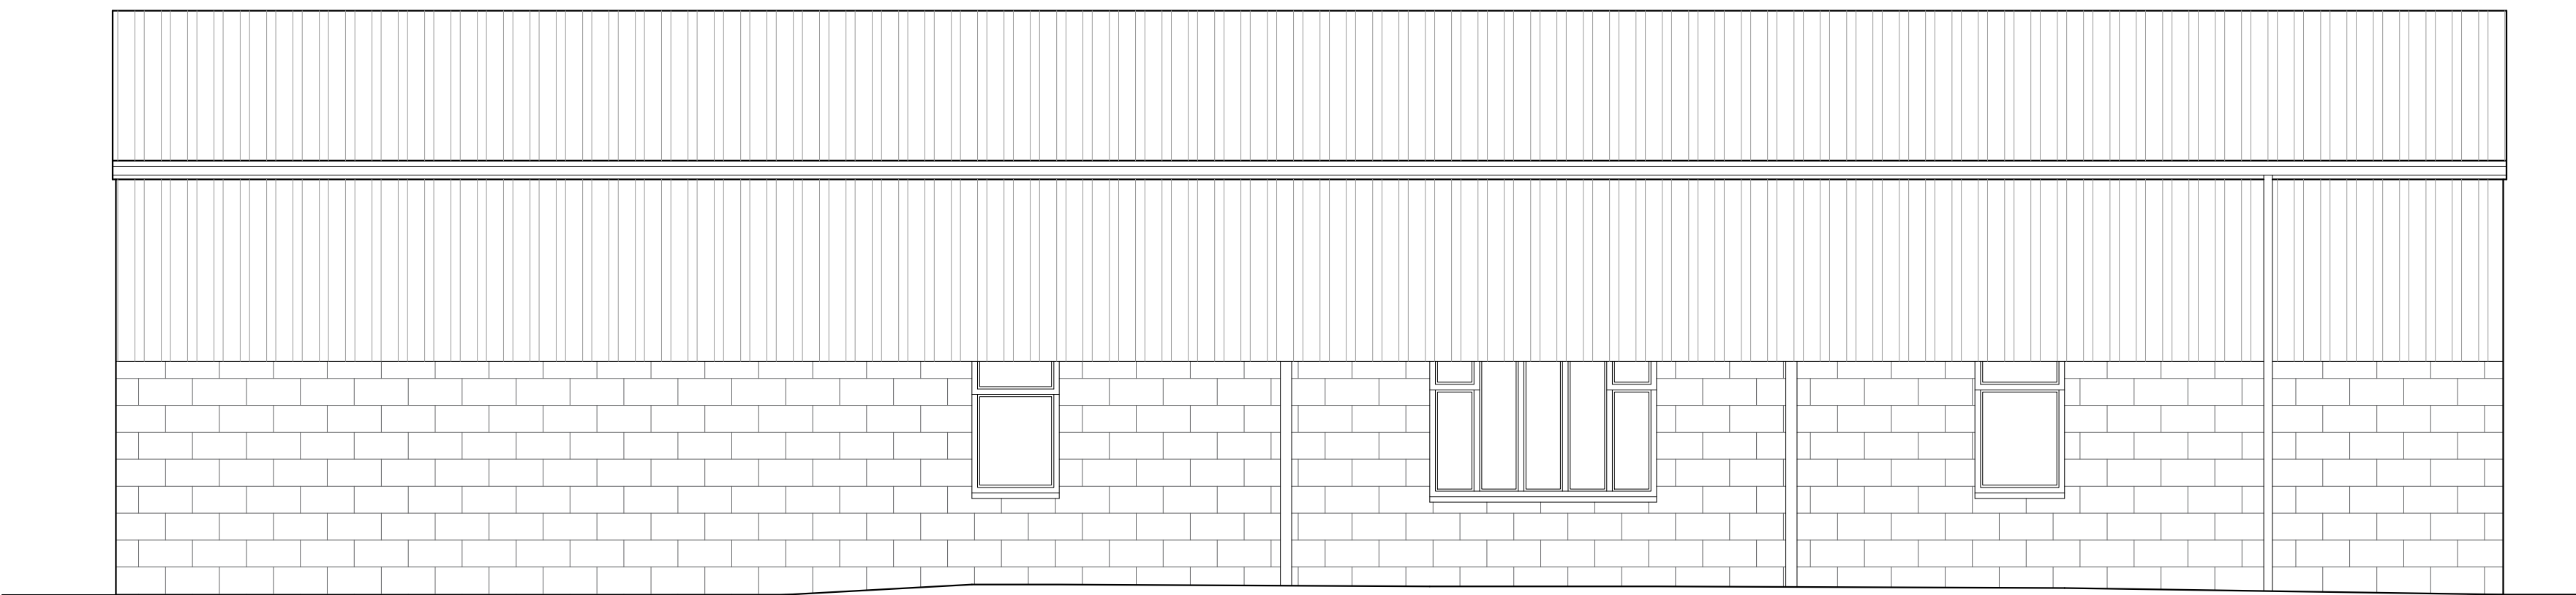


Proposed North Elevation
Scale 1:50

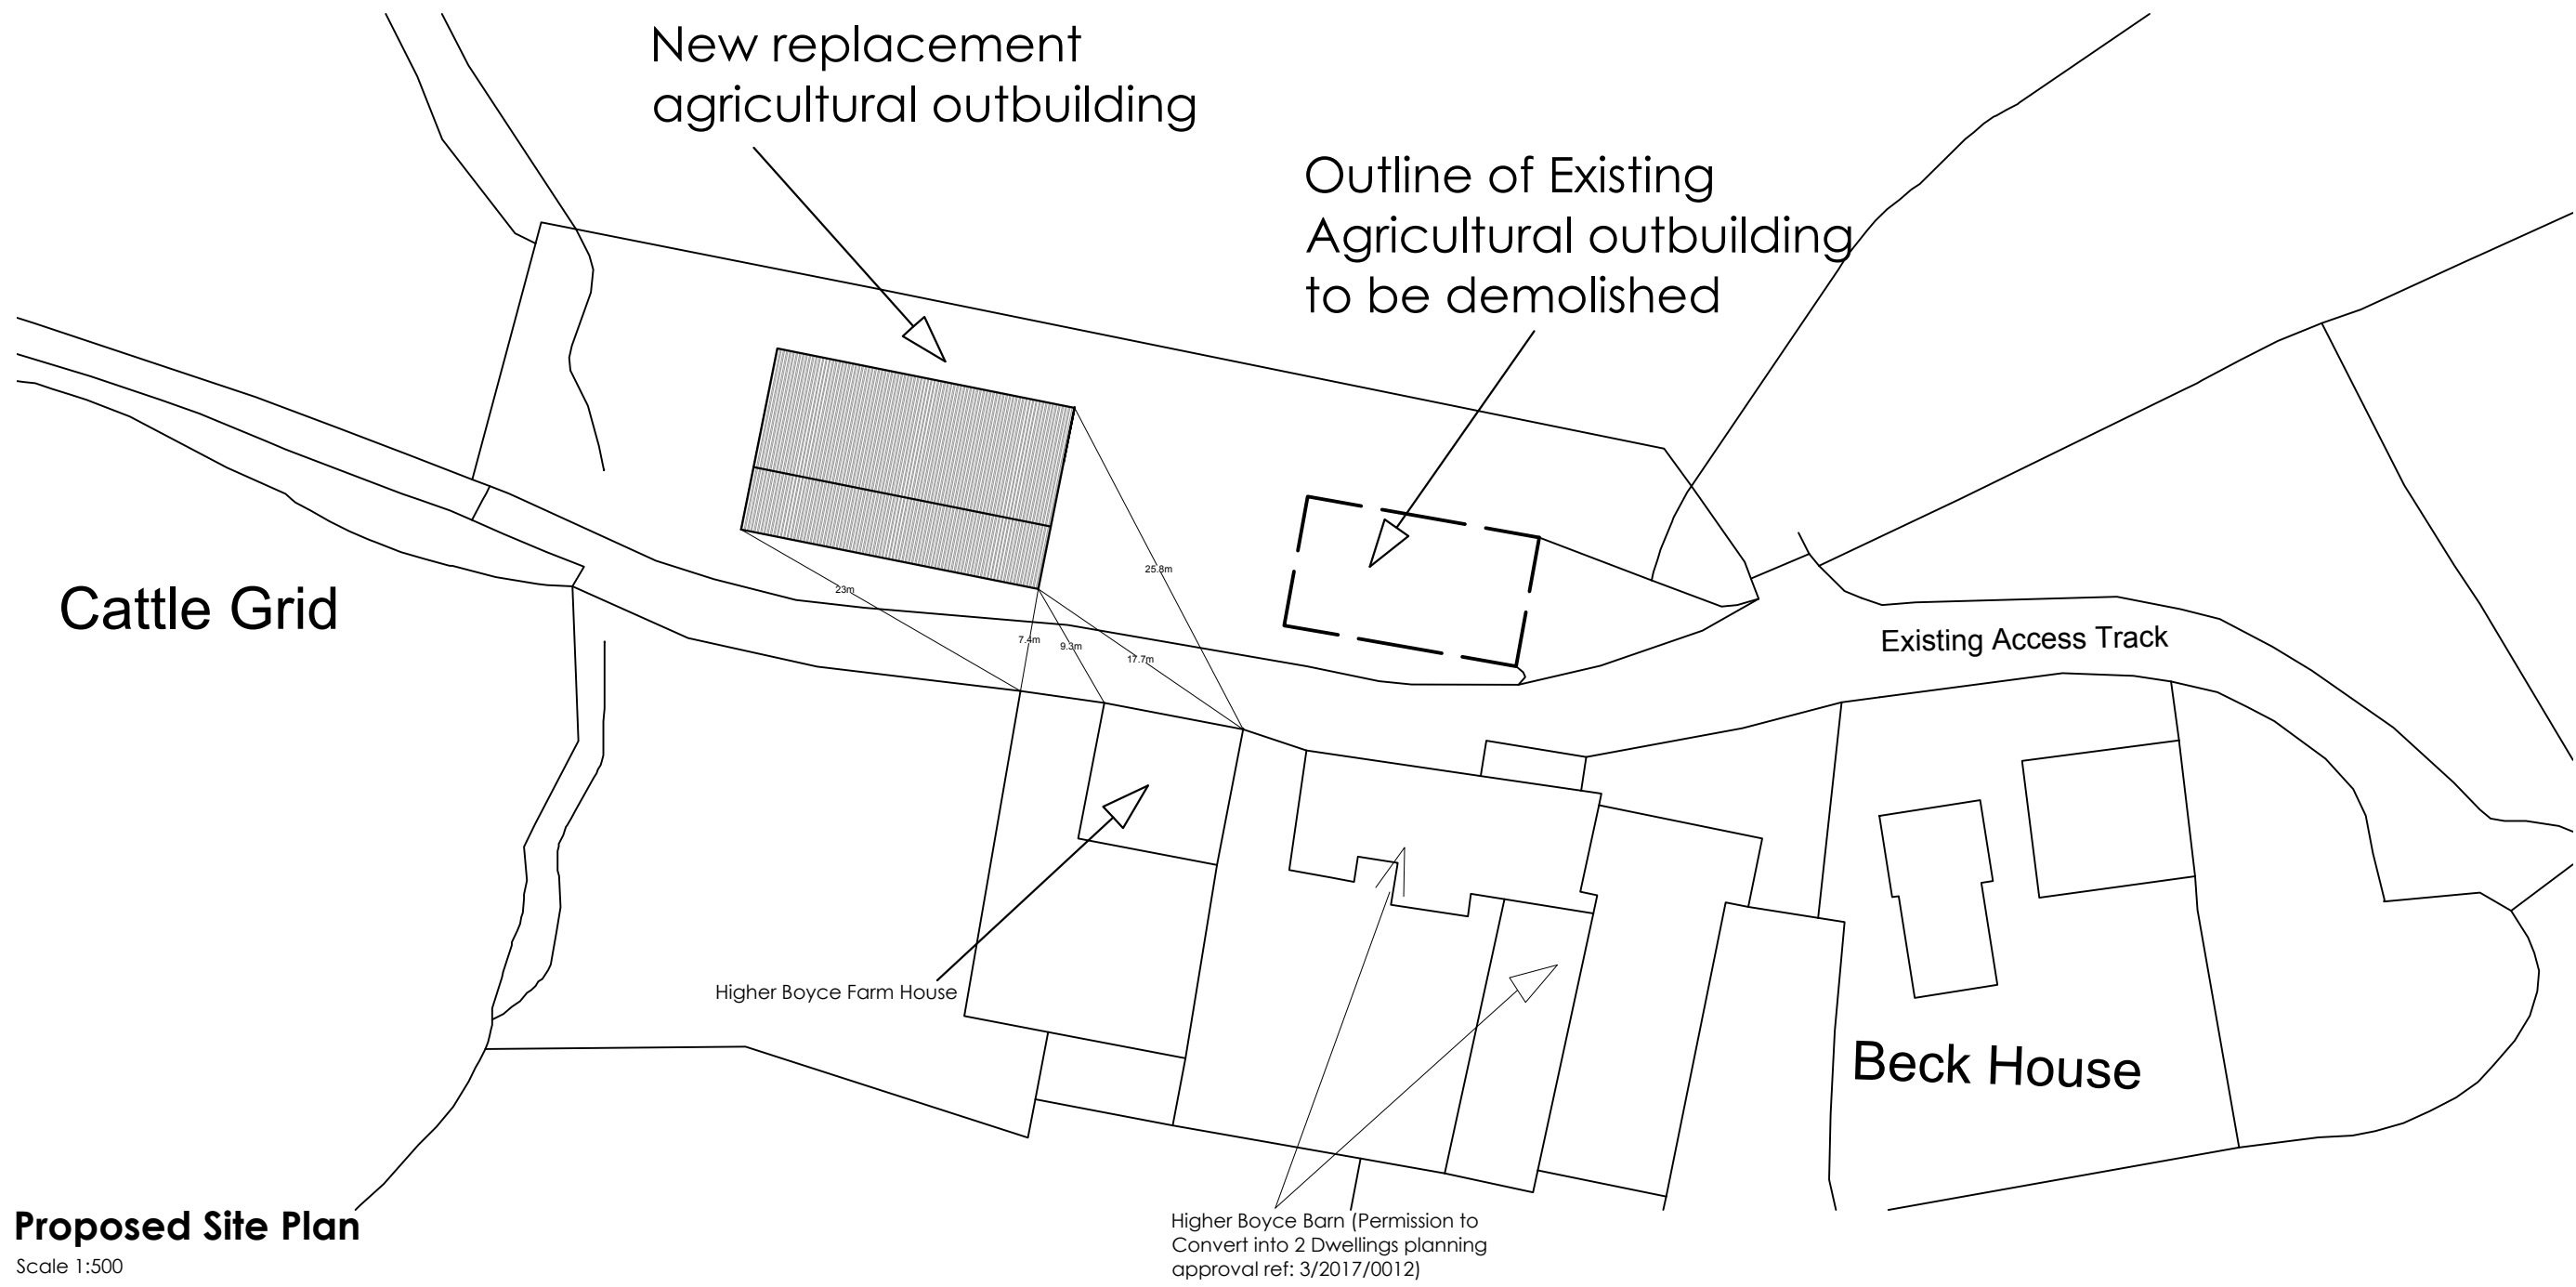

Proposed Site Plan
Scale 1:300

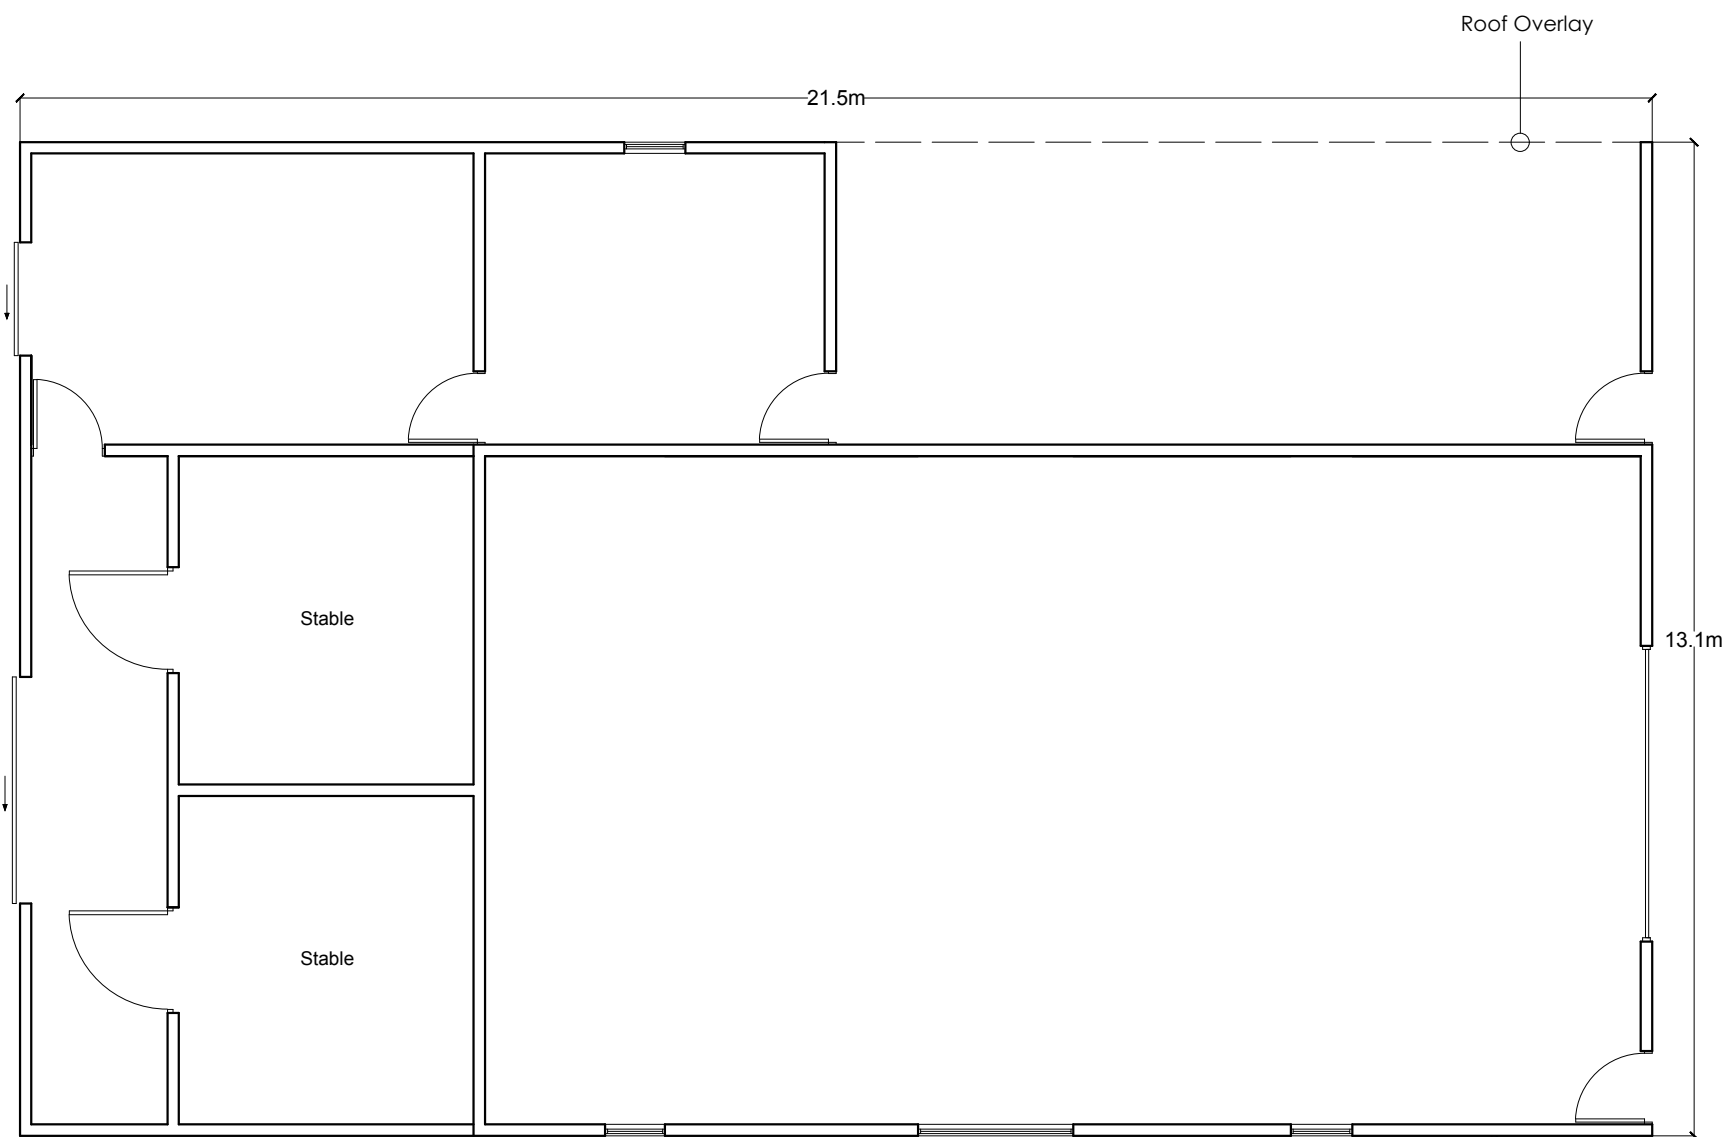

Proposed Floor Plan
Scale 1:100

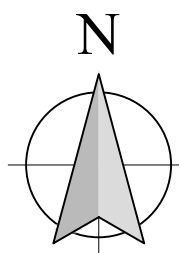

1:500 Scale

1:100 Scale

1:50 Scale



Client
Miss M Howorth

Job Title
Proposed replacement agricultural outbuilding at Higher Boyce Farm, Ribchester, Preston, PR3 3YN

Drawing Title
Proposed Plans, Elevations and Site Plan illustrating new relocated agricultural outbuilding

Scale
Various @ A1

Date
February 19

Drawn
BT

spa
ARCHITECTS

SUNDERLAND PEACOCK & ASSOCIATES LTD.
HAZELMER, PIMLICO ROAD, CLITHEROE
LANCASHIRE, BB7 2AG
T 01200 423178 F 01200 427328
E info@sunderlandpeacock.com
www.sunderlandpeacock.com



4874 -P01