


This drawing is to be read in conjunction with all relevant Architect, consultants' and specialists' drawings and specifications. The Architect is to be notified of any discrepancies before proceeding. Do not scale from this drawing. All dimensions and levels are to be checked on site. This drawing is subject to copyright. All work carried out before Planning and Building Permission has been granted is at the contractor's risk.

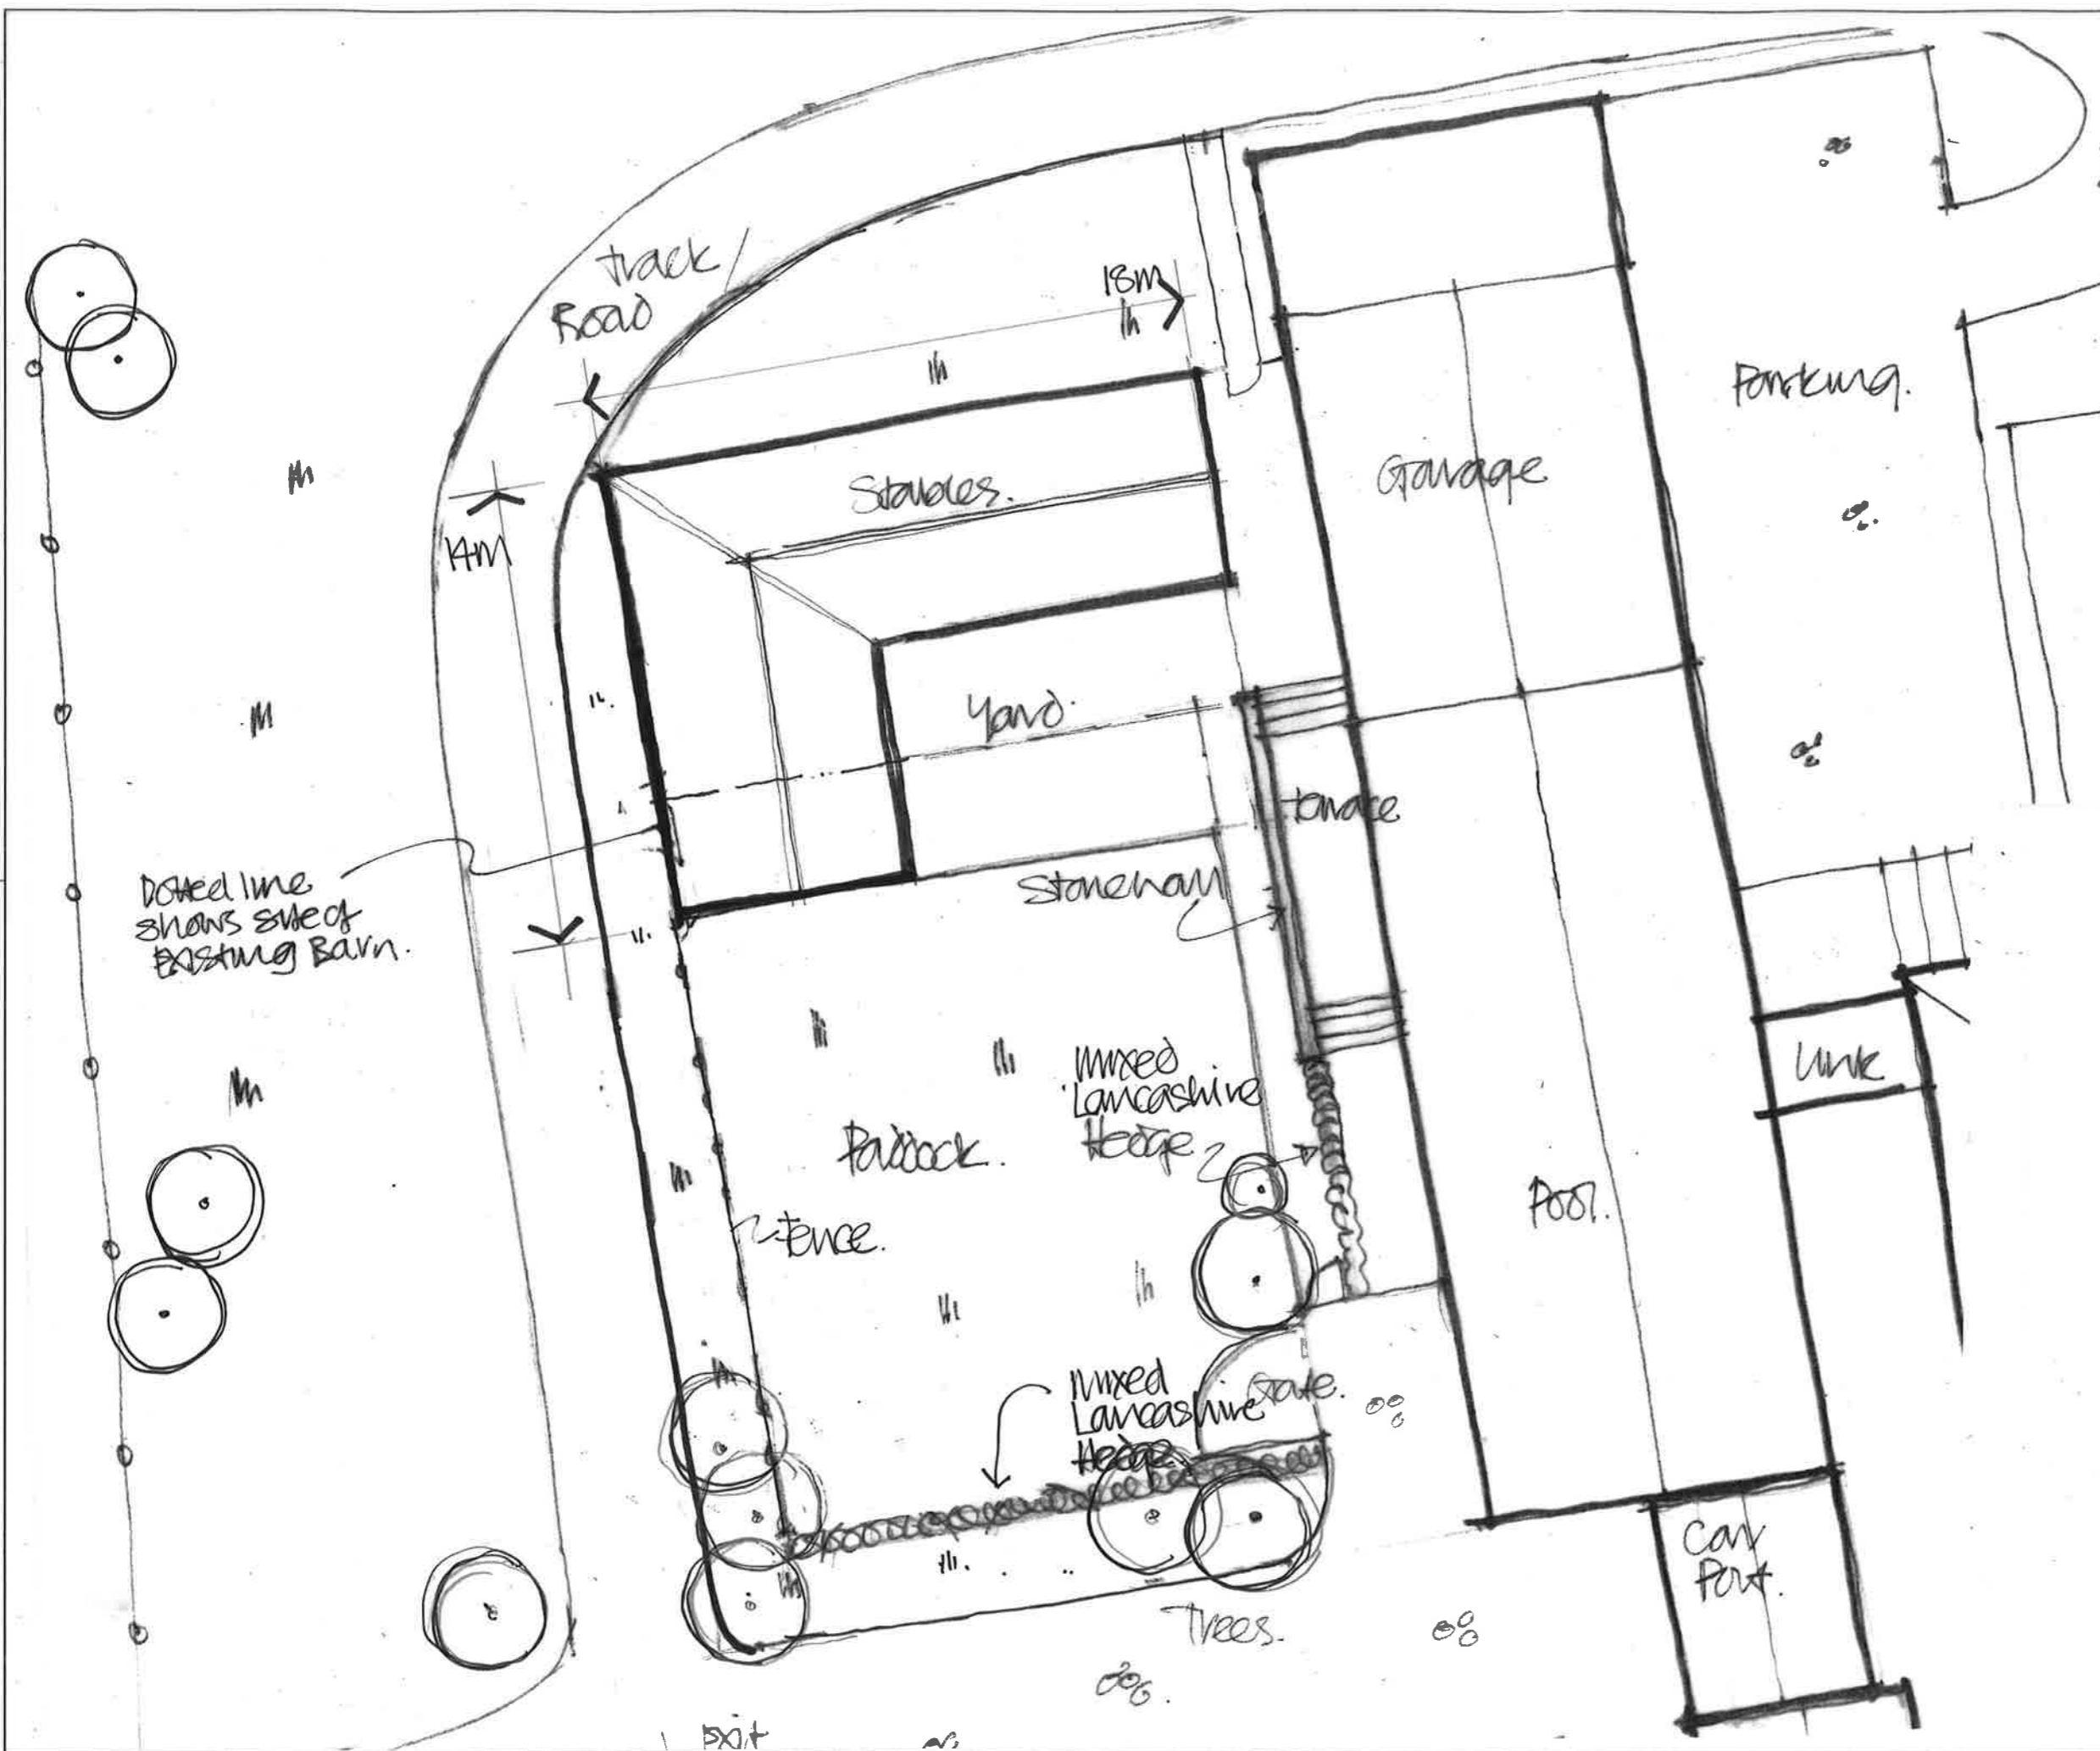

Dotted line shows site of EXISTING BARN.

Client  
**MR/MRS. T. FORD**  
 Job Title  
**MULBERRY GRANGE  
 DANCER LANE  
 RIMINGTON**

Drawing Title  
**PROPOSED PART  
 SITE PLAN.**

Scale 1:200 043 Date JUNE 19 Drawn DMI

**spa**  
 ARCHITECTS  
 SUNDERLAND PEACOCK & ASSOCIATES LTD.  
 HAZELHIRE, PIMLICO ROAD, CLITHEROE  
 LANCAHIRE, BB7 2AG  
 T 01200 423178 F 01200 427326  
 E info@sunderlandpeacock.com  
 www.sunderlandpeacock.com

**4573 - 05 - 02**