



East Elevation

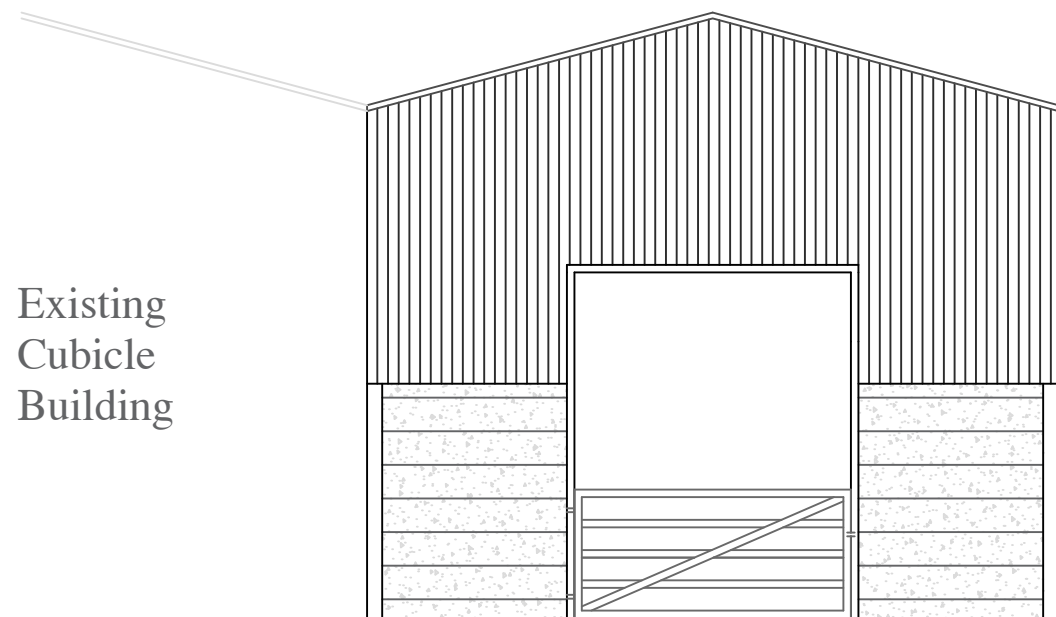


Existing
Cubicle
Building

West Elevation

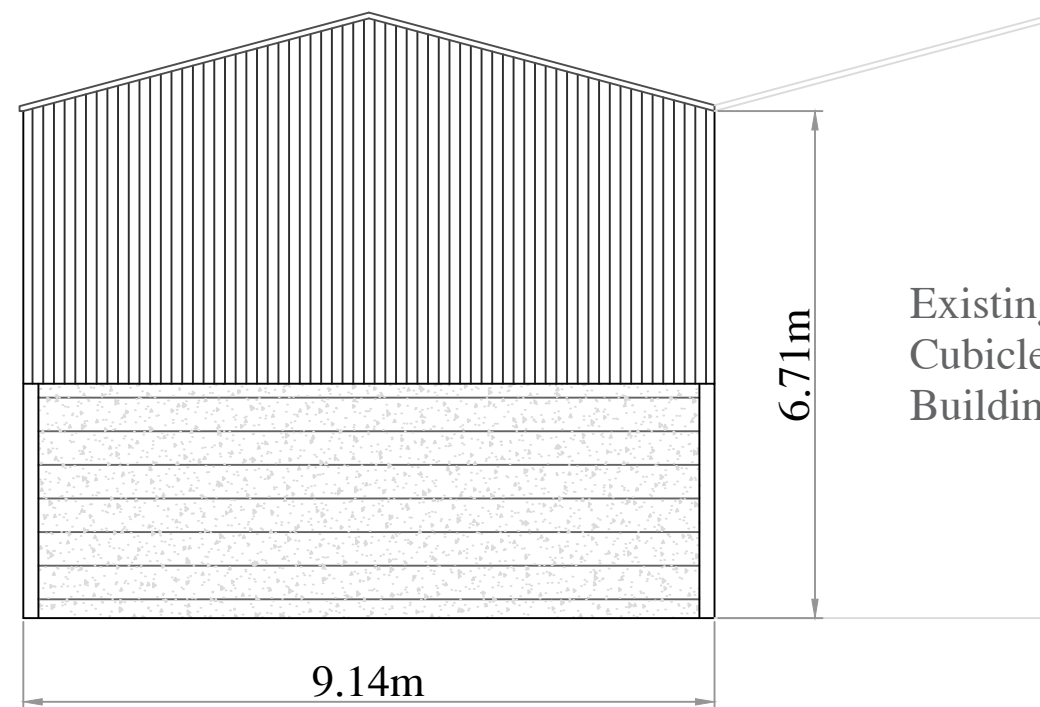

Existing
Cubicle
Building

North Elevation

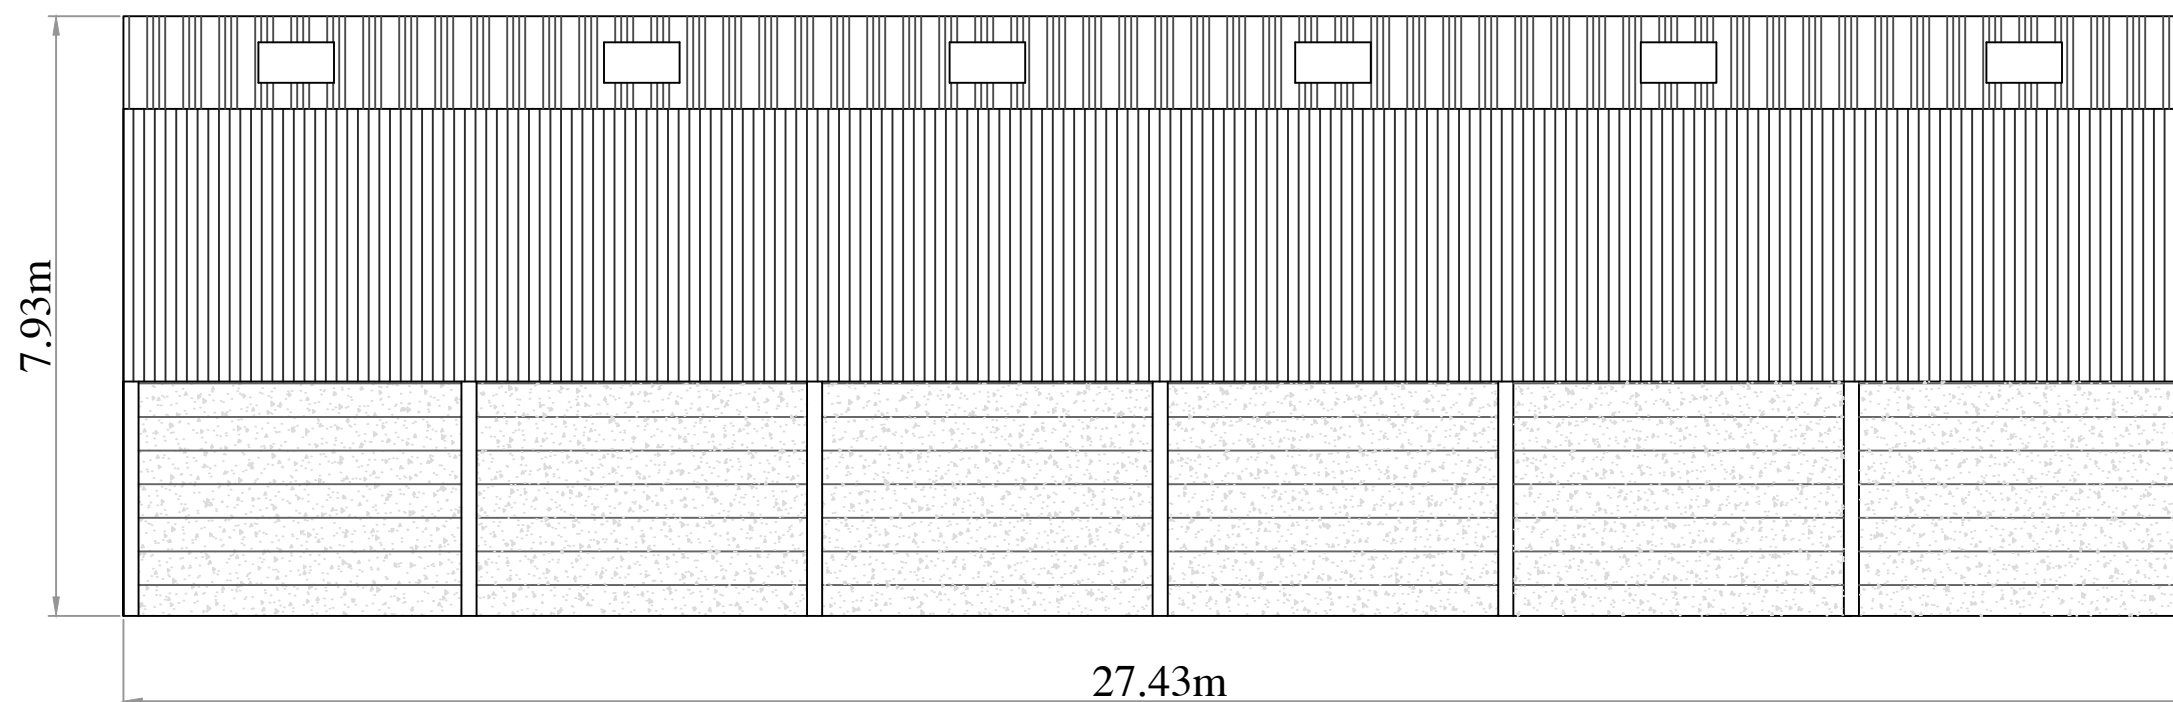

Materials:

Cladding

Timber Boards
Brown

Walls

Shuttered Concrete

Roof

FRC Roof Sheets
Anthracite Grey

Roof Lights

Perspex Sheets
Clear

Dwg No.: AB-CD150-1

Title: Agricultural Building
Elevations
9.14 x 27.43 x 6.71 m

Scale: 1:100

Date: 3 June 2019

Drawn by: C.Dolphin

Page Number: 1 of 2



Scale 1:100

Sheet Size A3