




Plan View

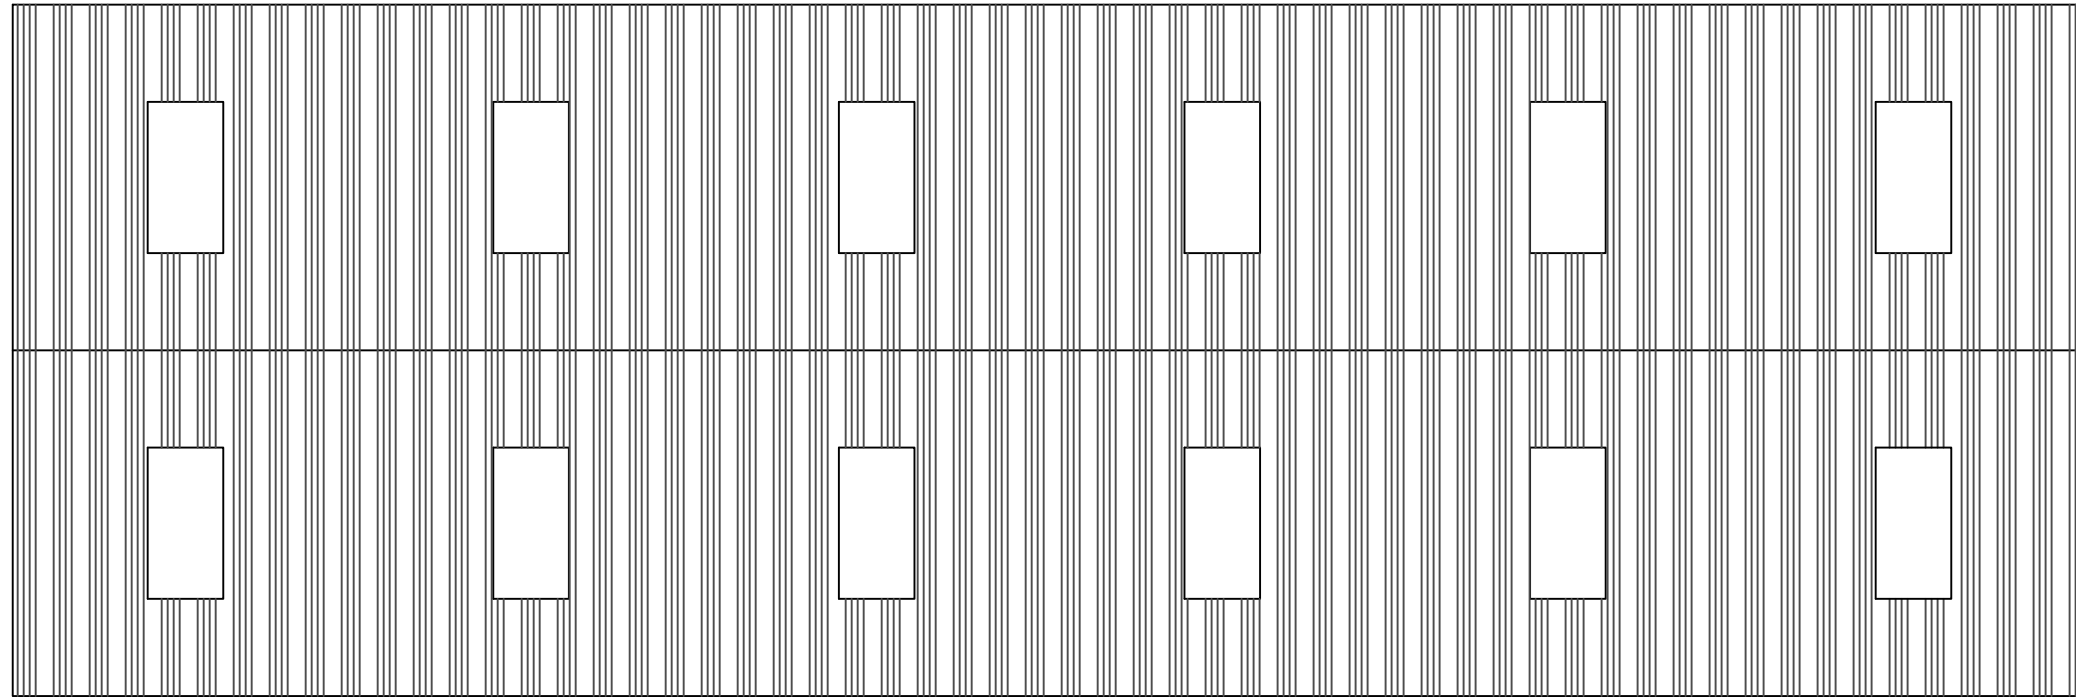

Floor Plan

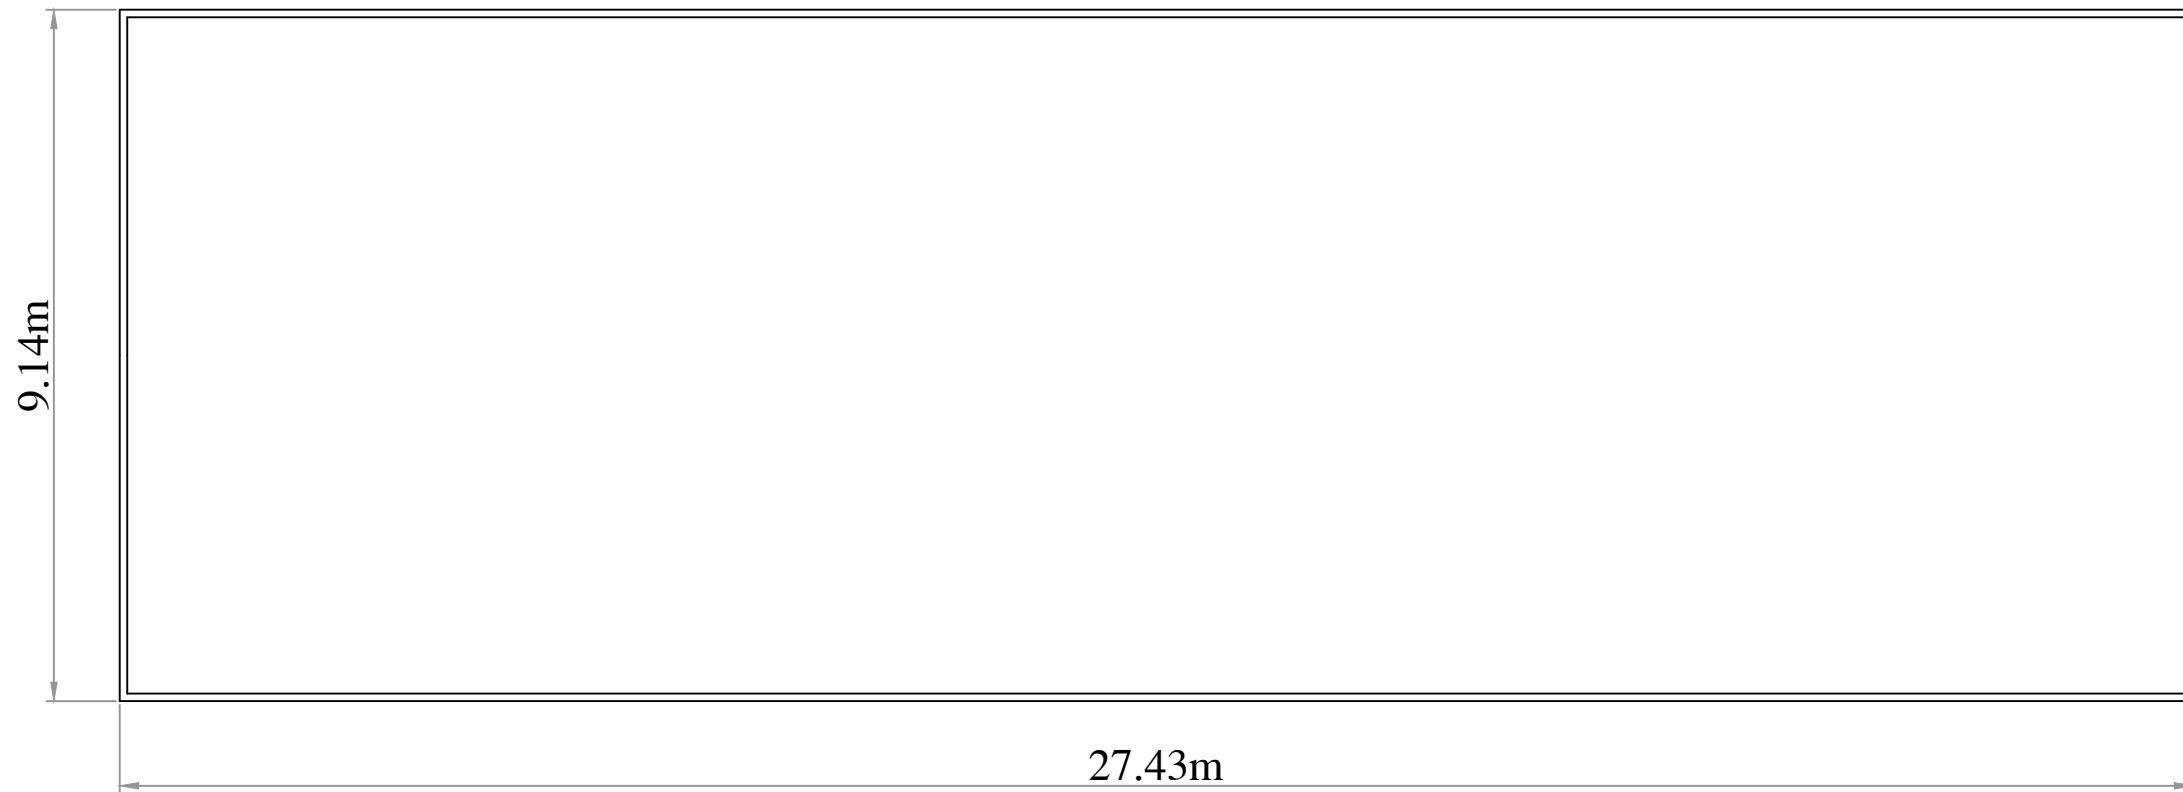

Dwg No.: AB-CD150-2
Title: Agricultural Building
Plan View & Floor Plan
9.14 x 27.43 x 6.71m
Scale: 1:100
Date: 3 June 2019
Drawn by: C.Dolphin
Page Number: 2 of 2

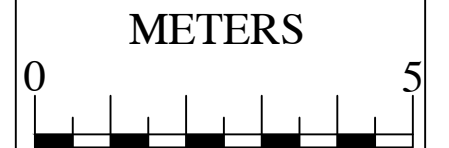

Scale 1:100

Sheet Size A3