


General notes:

Copyright reserved to Applethwaite Limited and may not be reproduced without prior written consent.  
 This drawing is subject to the accuracy of detailed supporting reports, surveys, working drawings and Local Authority Approval. Dimensions, finished floor levels exact sizes of houses & areas shown are approximate only and subject to detailed design to be prepared by others. Any finished floor levels shown should be checked by a qualified structural engineer prior to commencement of on site works and any discrepancies should be reported directly to the client.  
 It is the responsibility of the client and contractor to check the accuracy of this drawing is correct, including site boundary positions, dimensions and areas before any works begin on site.

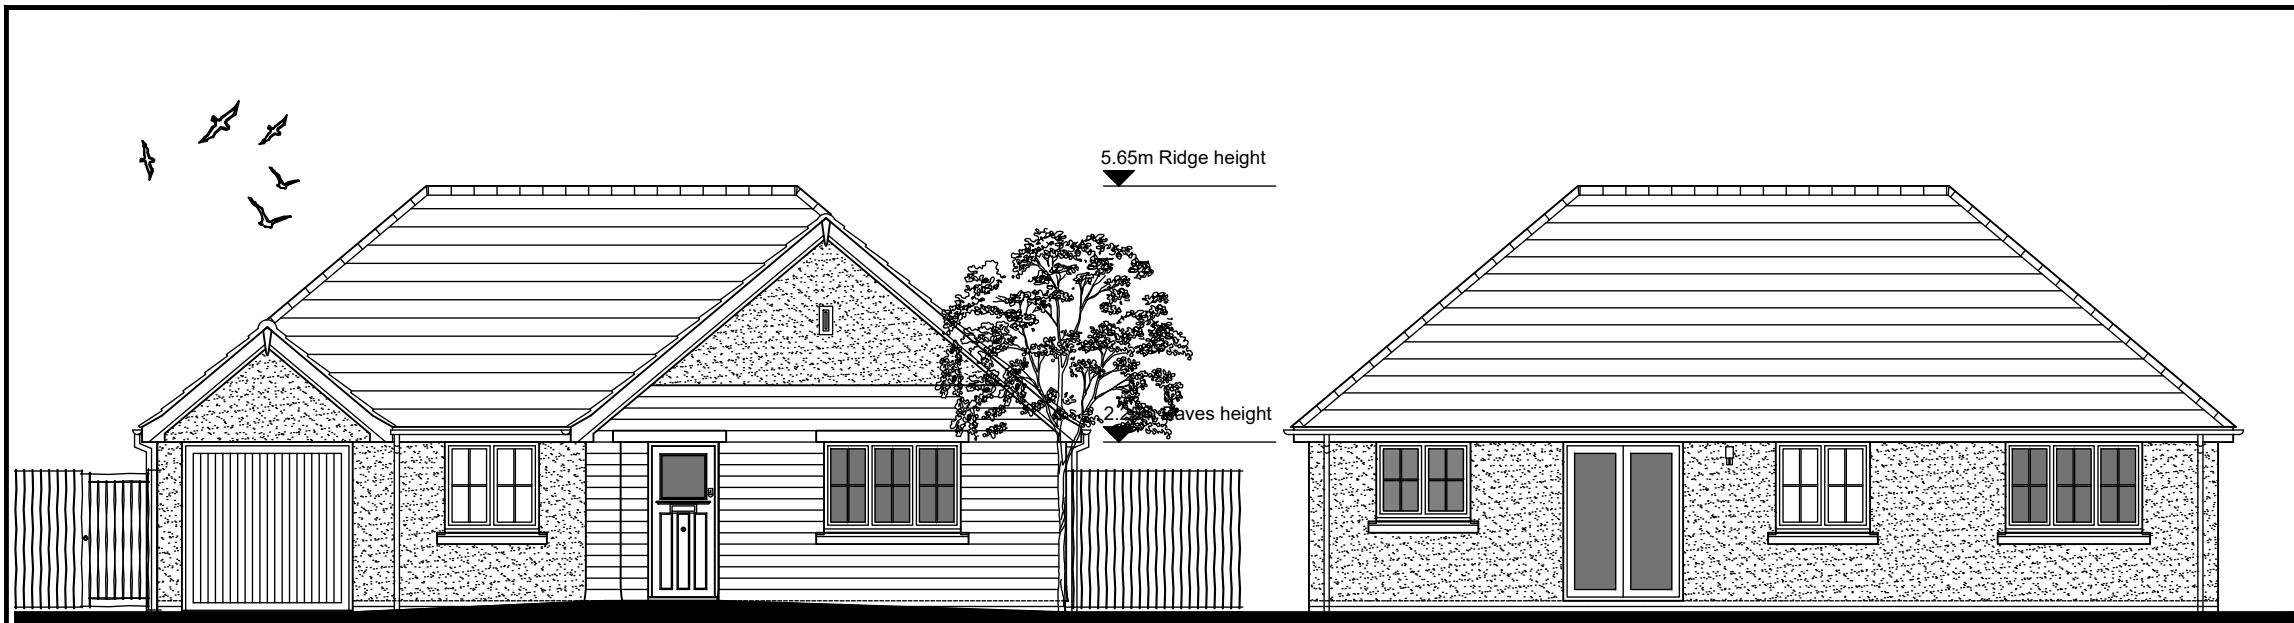


FRONT ELEVATION - RENDER  
1:100


REAR ELEVATION - RENDER  
1:100



SIDE ELEVATION - RENDER  
1:100

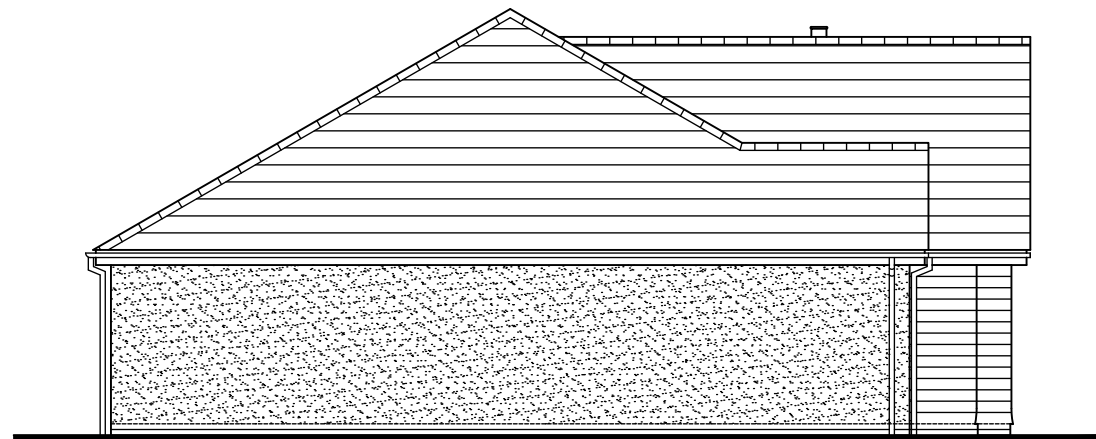

SIDE ELEVATION - RENDER  
1:100

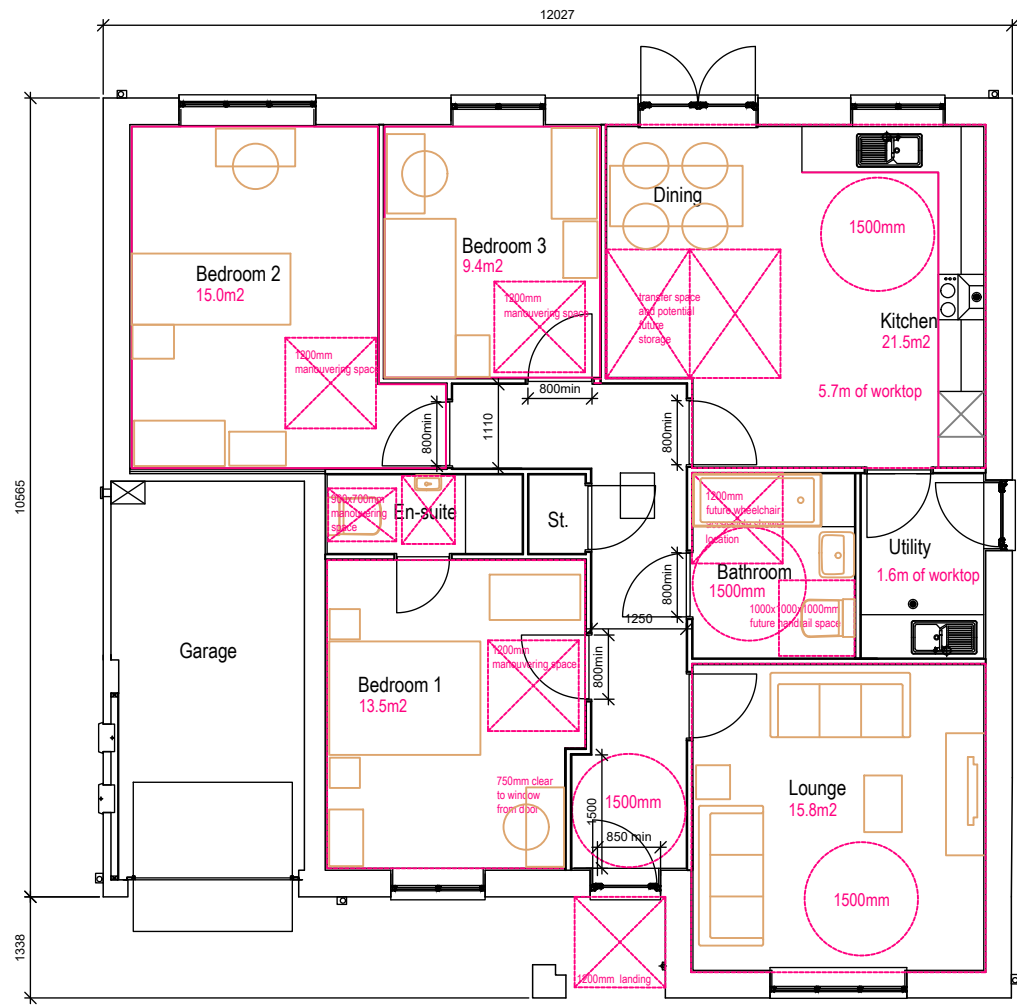

Rev.	Revision details	By	Date

Drawing Stage		Drawing Status	
Draft	Comments	Tender	
Issued	Information	Construction	
	Approval	As Built	



JOB TITLE  
**CLITHEROE ROAD  
 WHALLEY**

DRAWING TITLE  
**BUNGALOW TYPE C  
 RANER VARIANT  
 AD M4(2) COMPLIANT**

DATE 23.05.2019	SCALE 1:100 @ A3	DRAWN DD
DRAWING NUMBER M4(2)-1107R	REVISION -	