



1 EXISTING SITE PLAN  
1 : 200

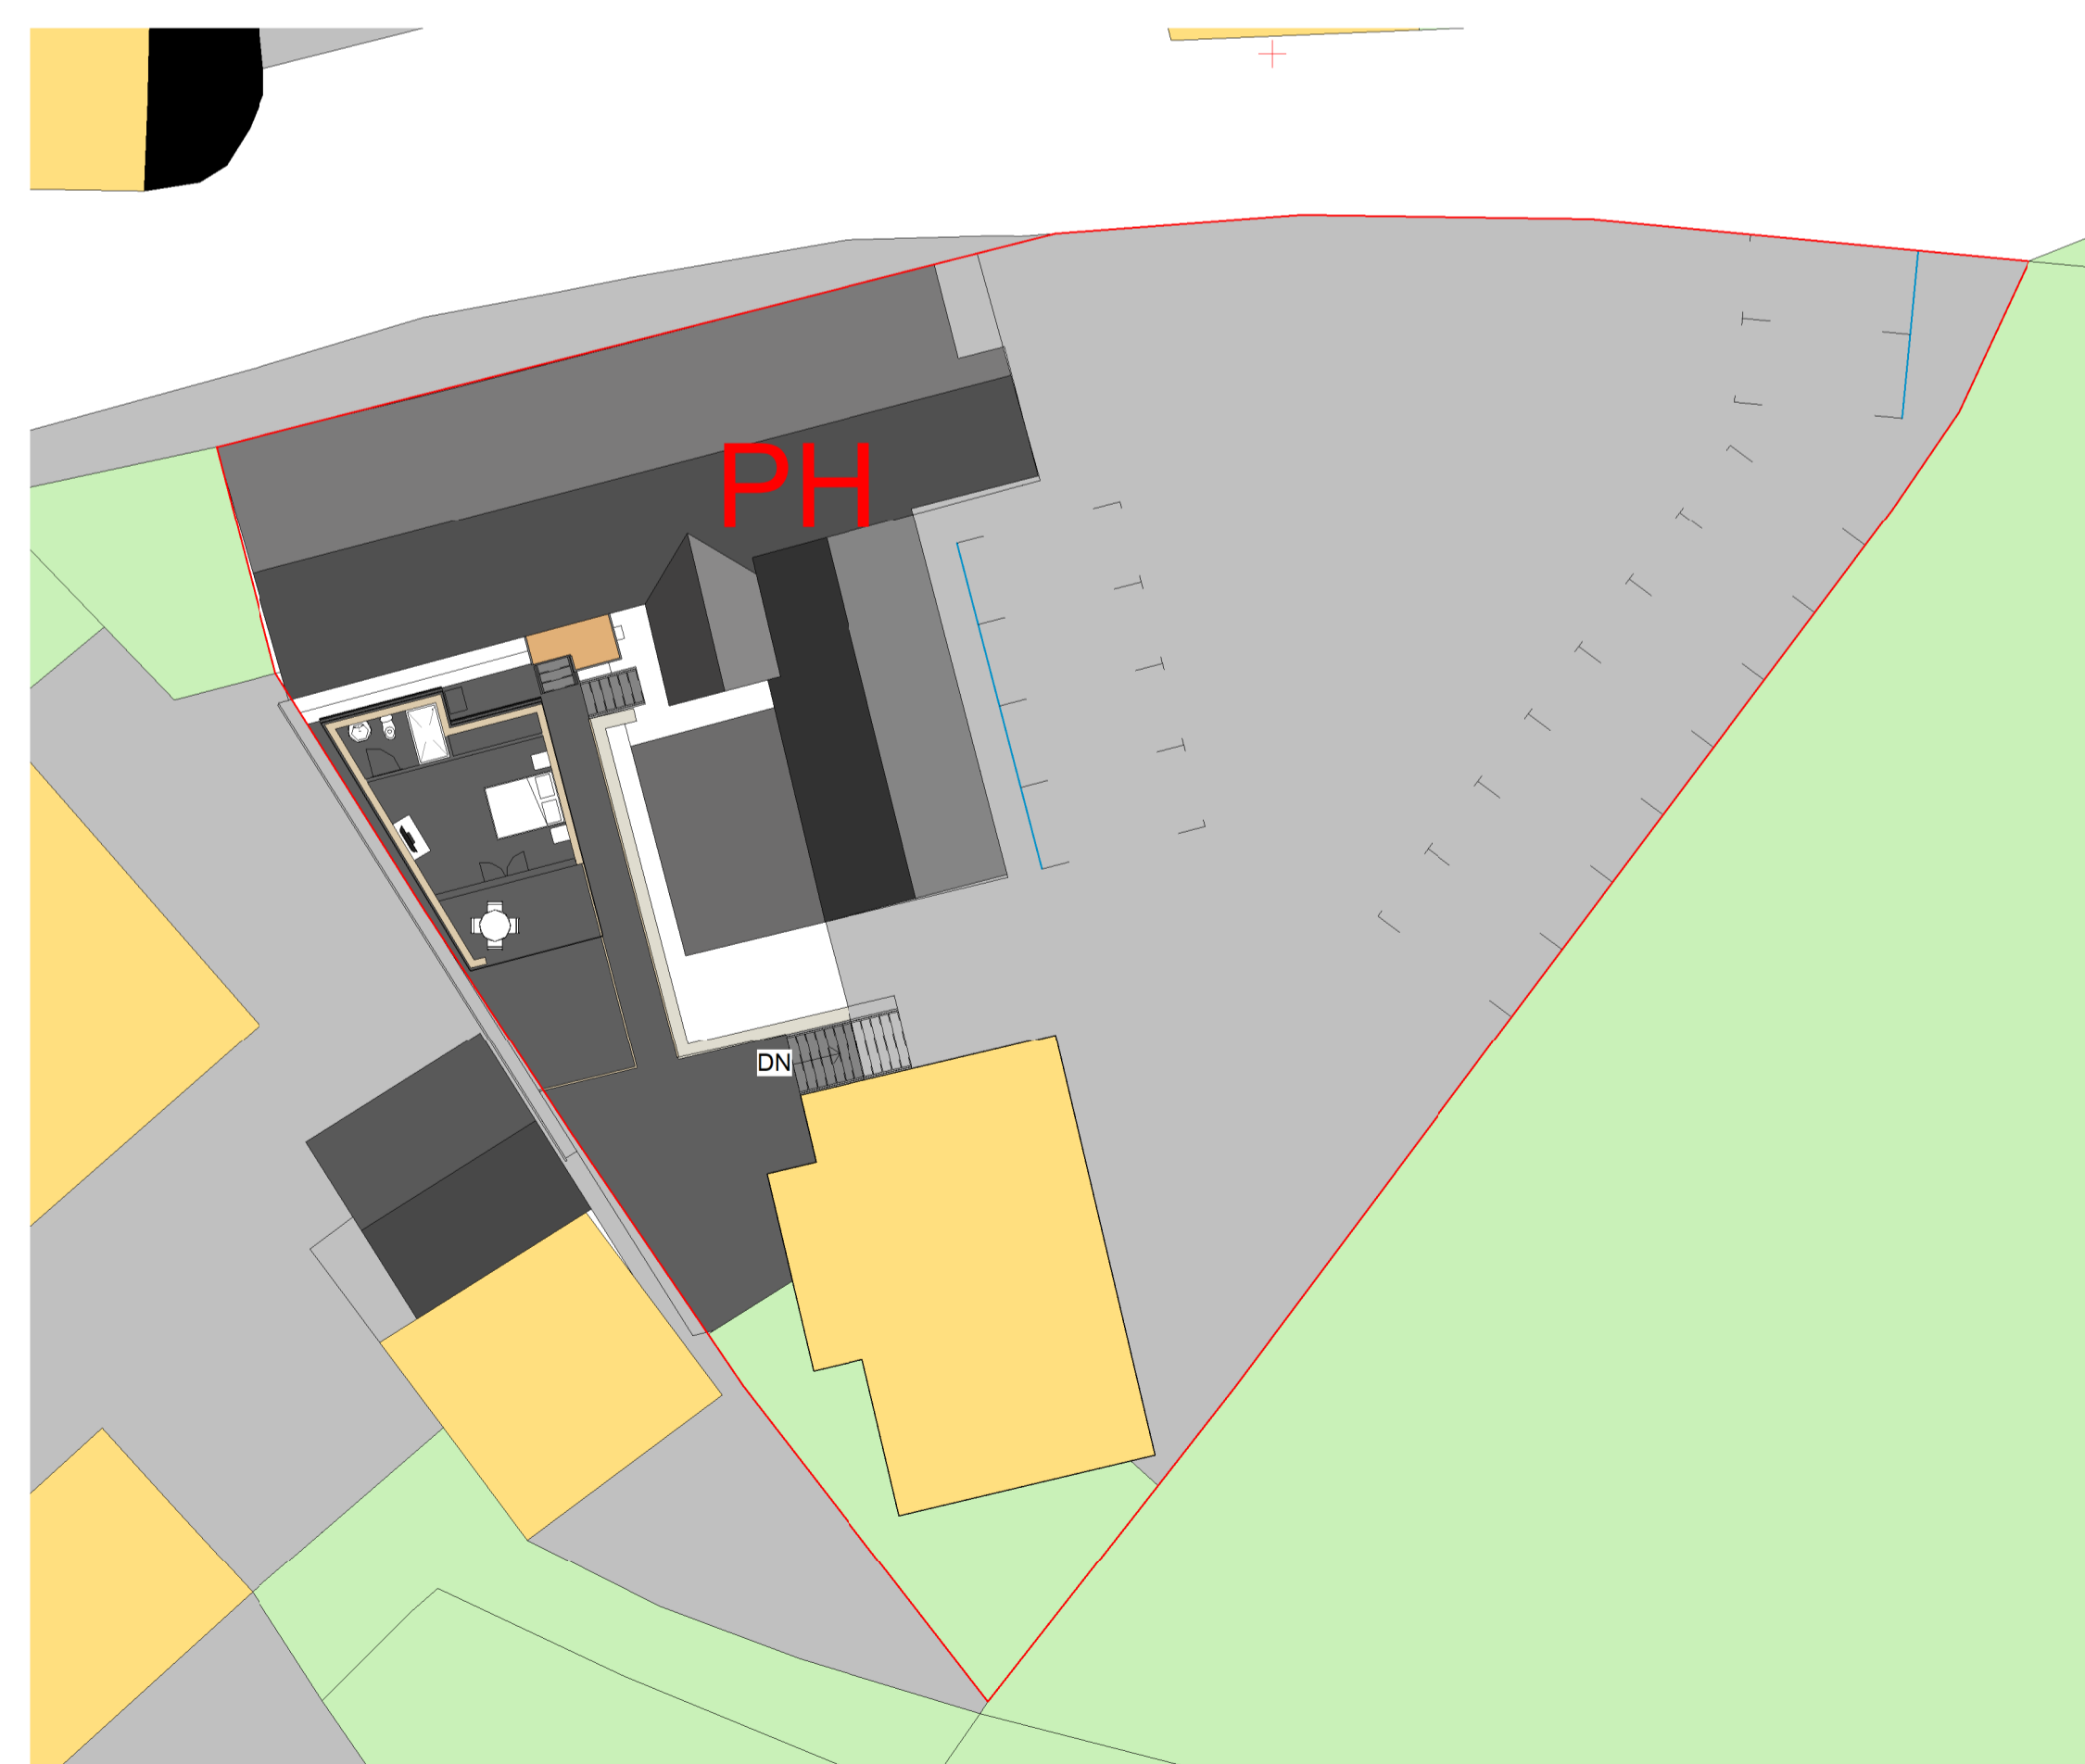

2 PROPOSED SITE PLAN  
1 : 200

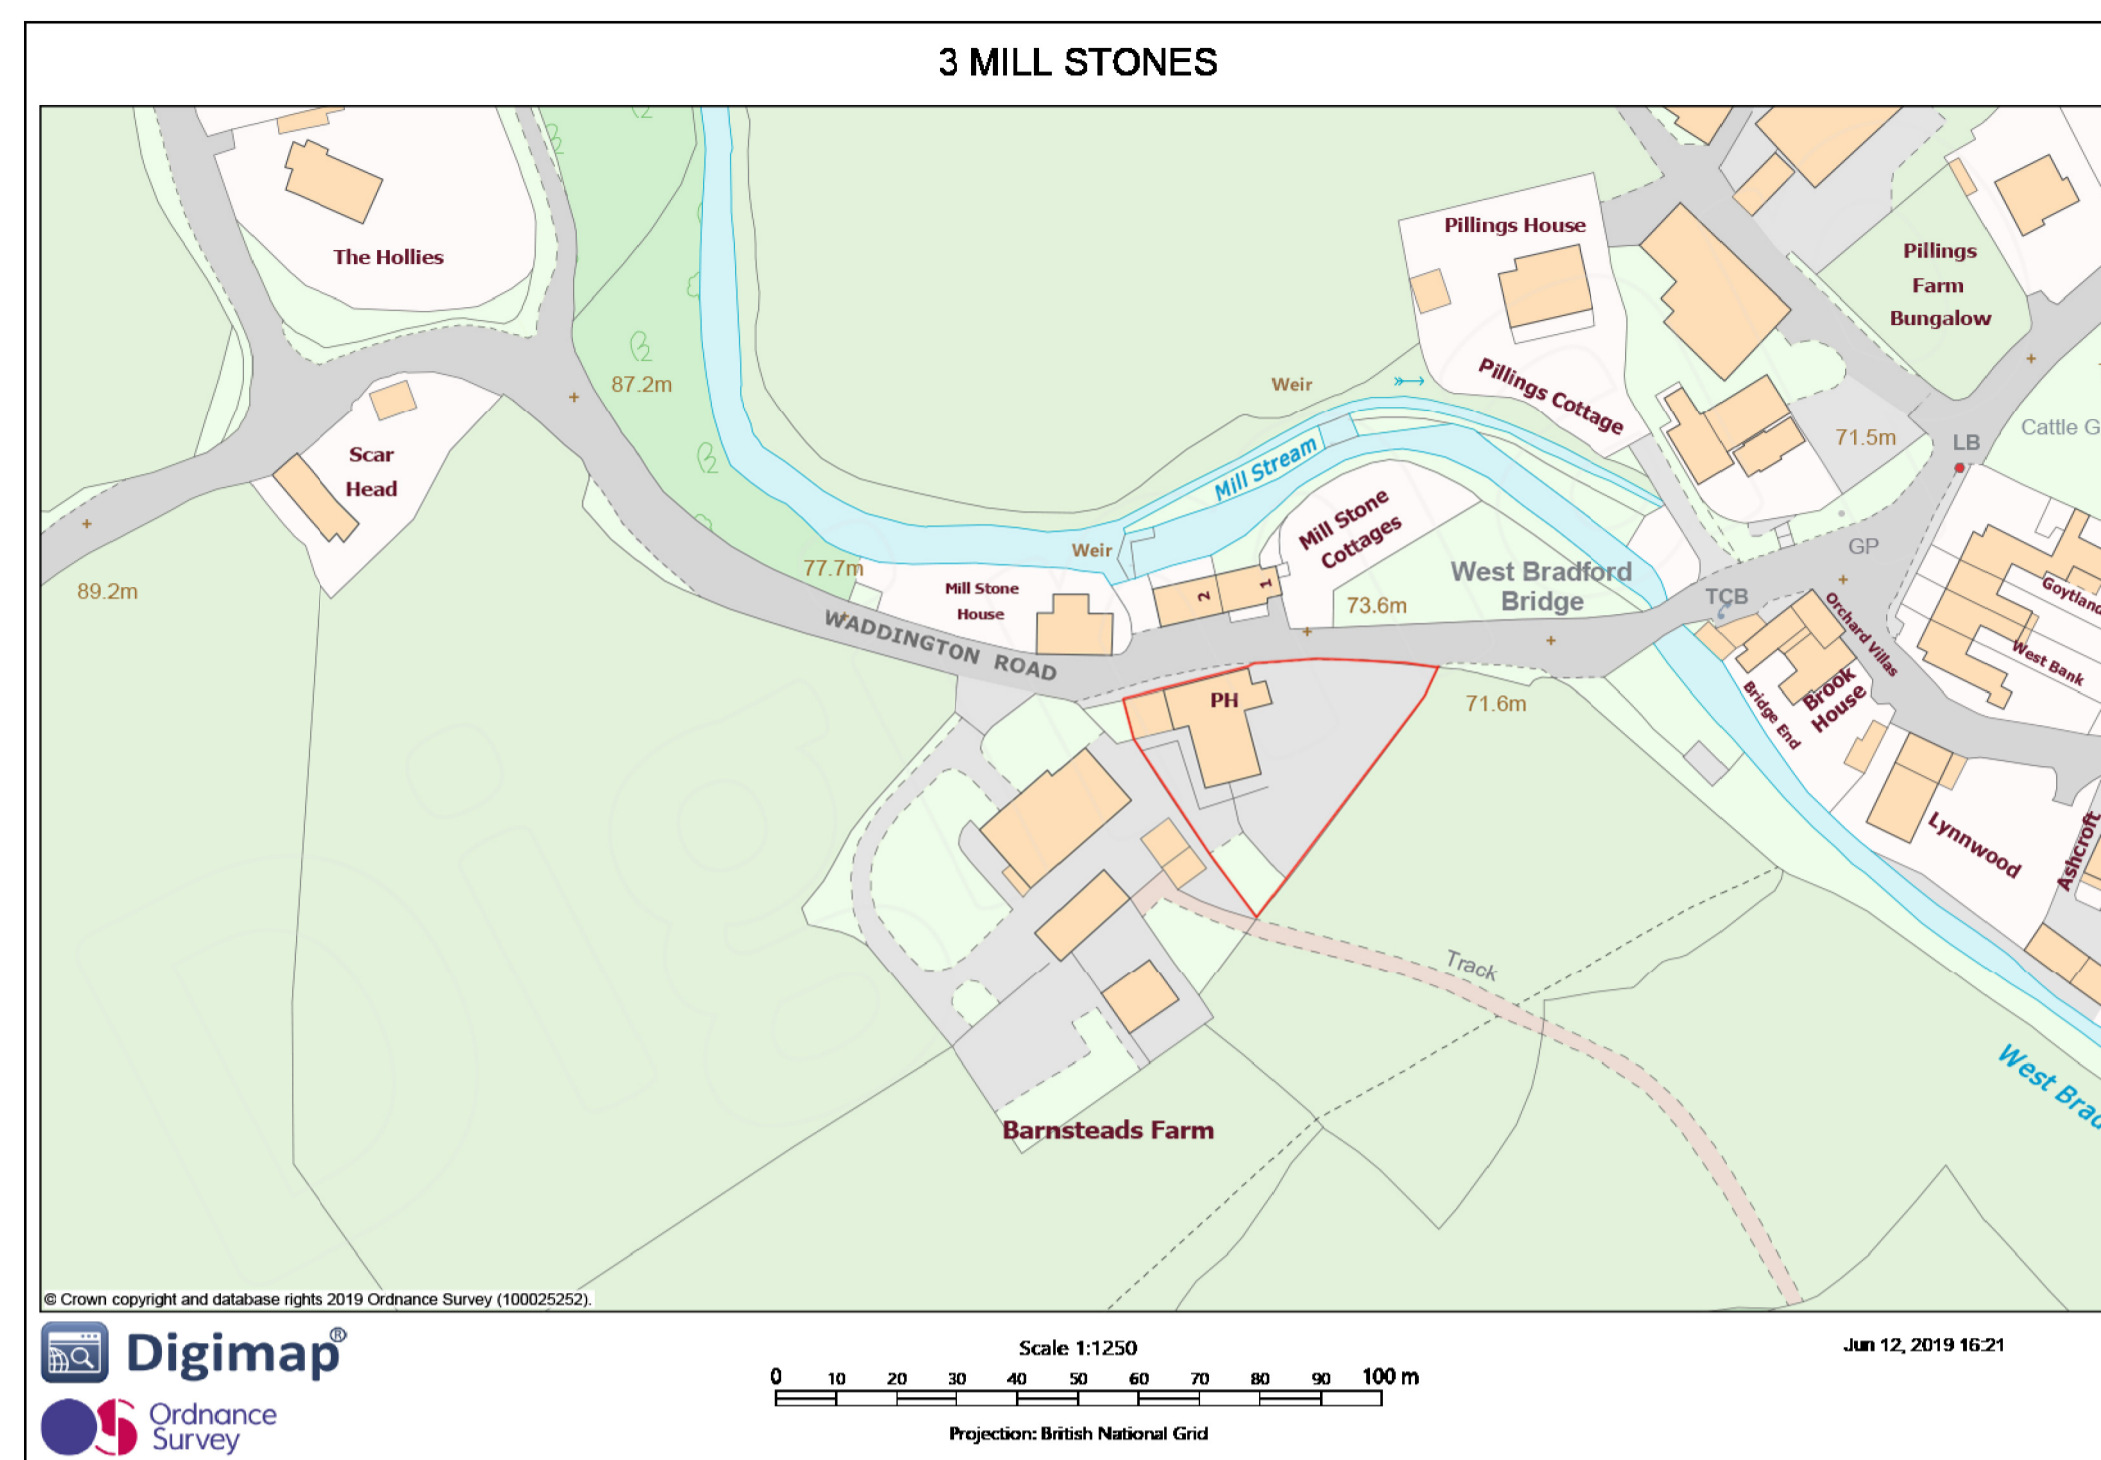

LOCATION PLAN 1:1250

Peter Hitchen  
Architects

Marathon House  
The Sidings Business Park  
Whalley, BB7 9SE

01254 823 855

www.peterhitchenarchitects.co.uk

NOTES:

No.	Description	Date
A	PLANNING ISSUE	13/06/2019

CLIENT:  
**3 MILLSTONES INN, WEST BRADFORD, LANCASHIRE**

PROJECT:  
**3 MILLSTONES, PROPOSED POD**

SHEET:  
**SITE PLANS**

Project number	PHA/328
Date	13/06/2019
Drawn by	RH
Checked by	PH

**A200**

Scale	1 : 200
Sheet size	A1