
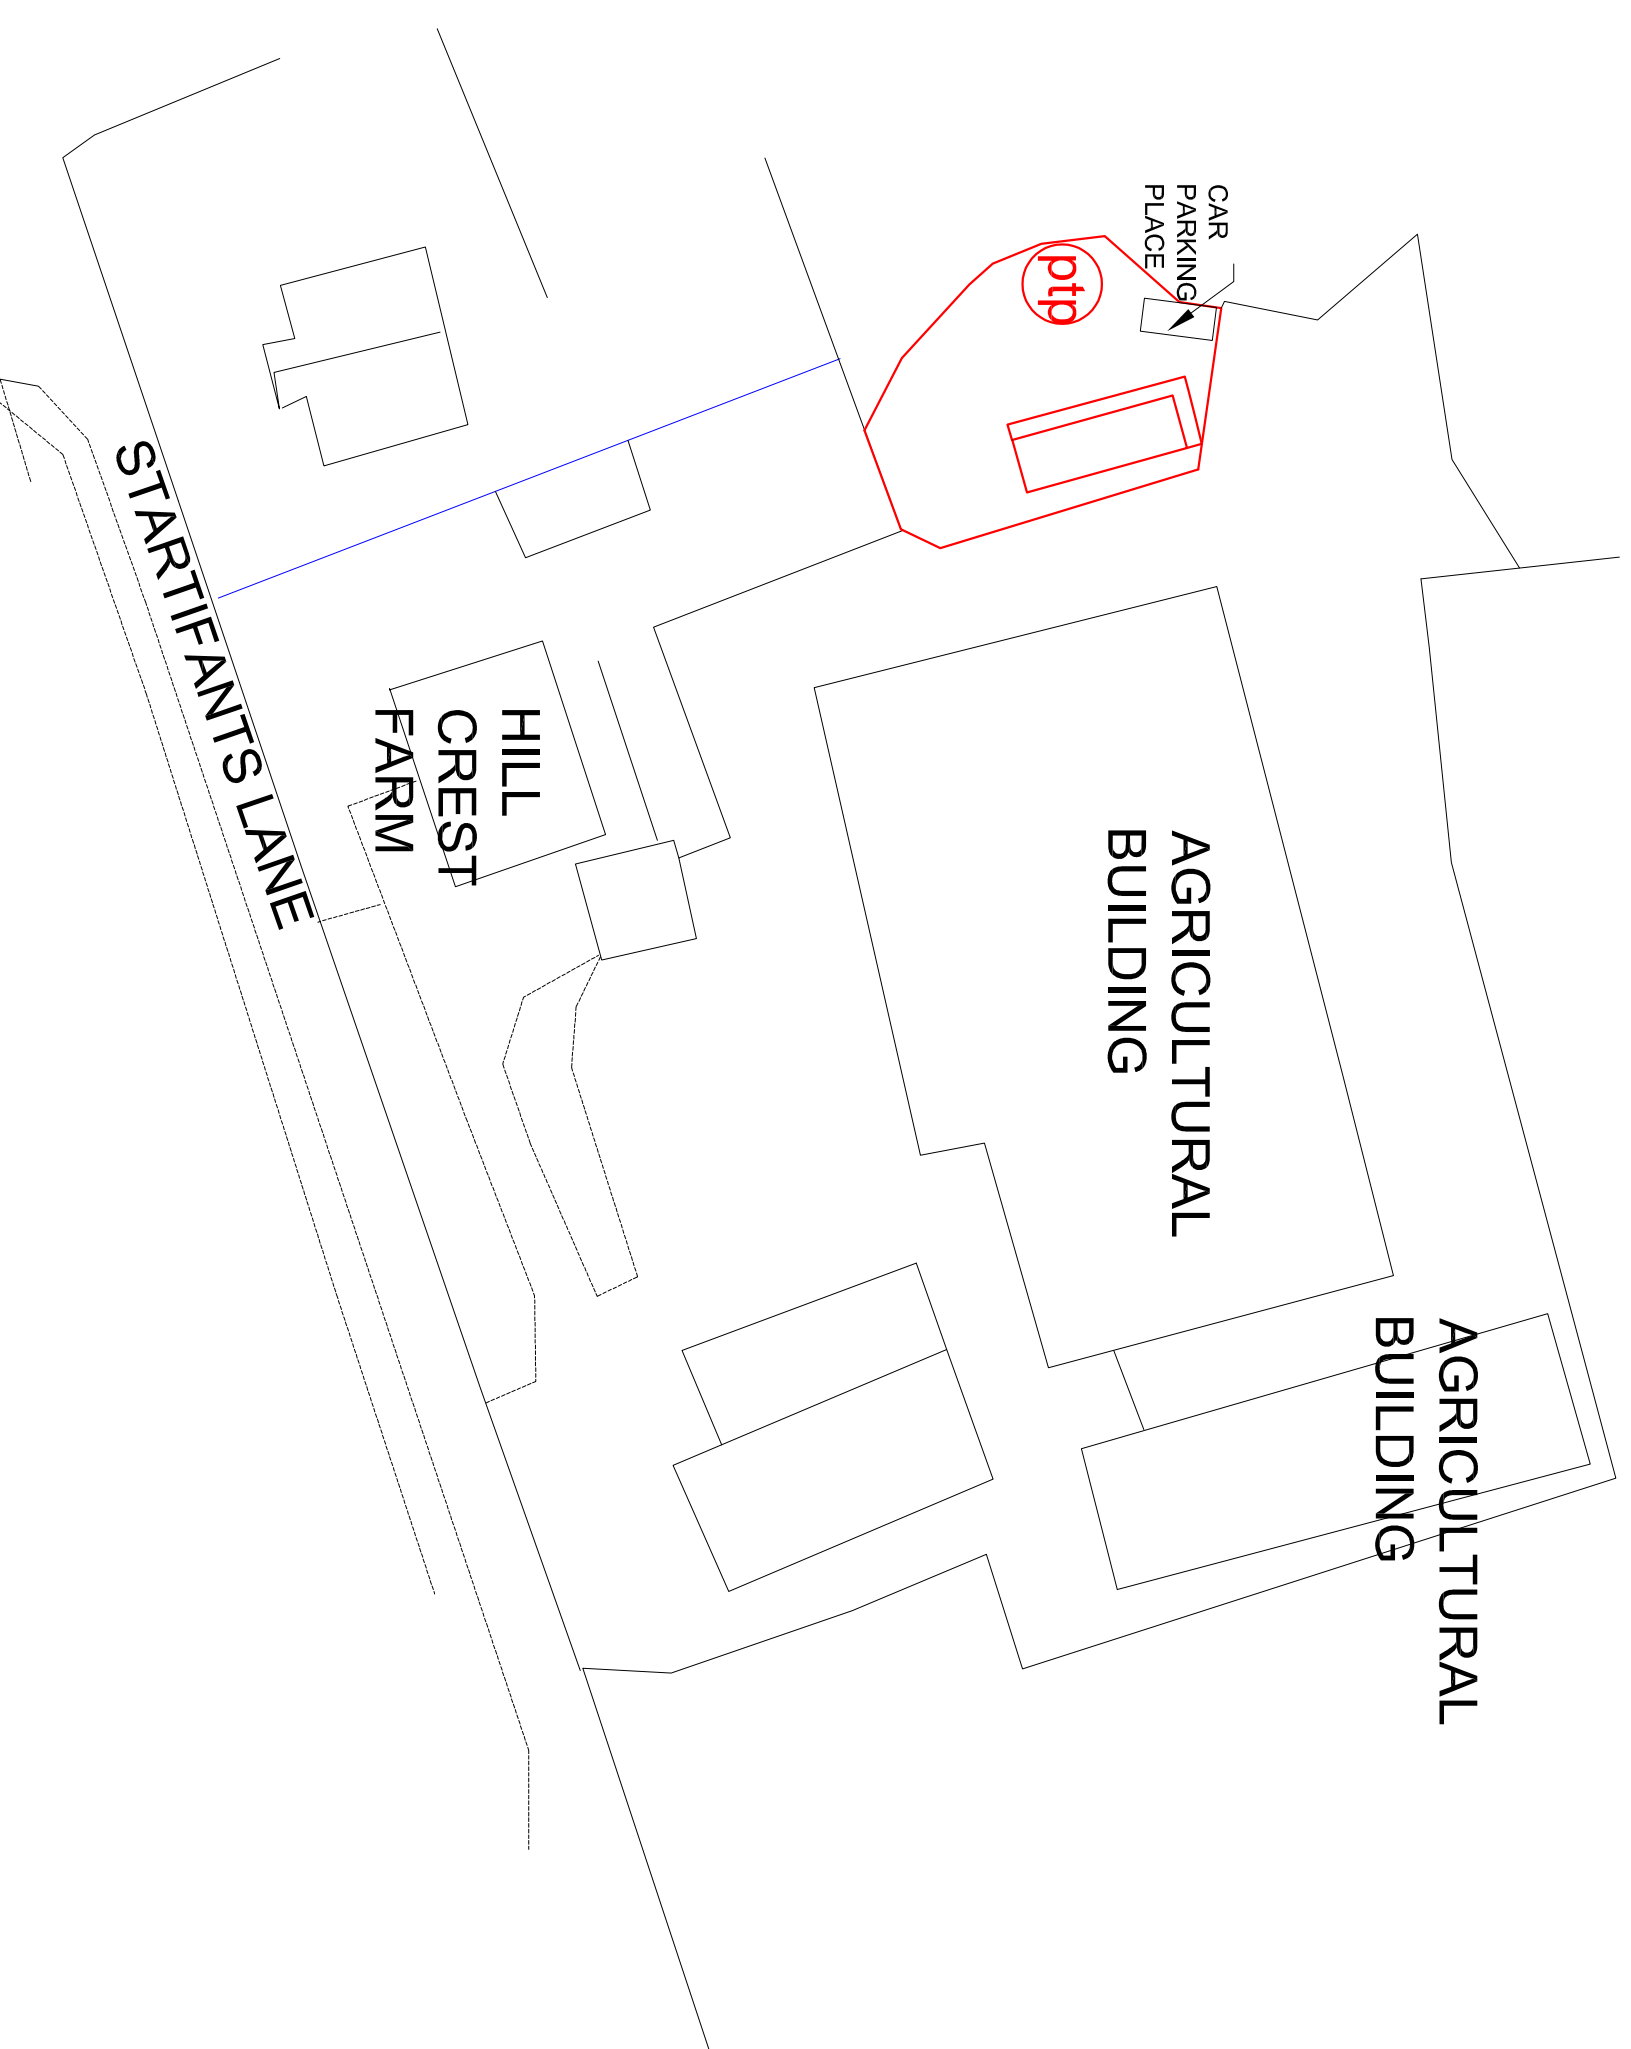
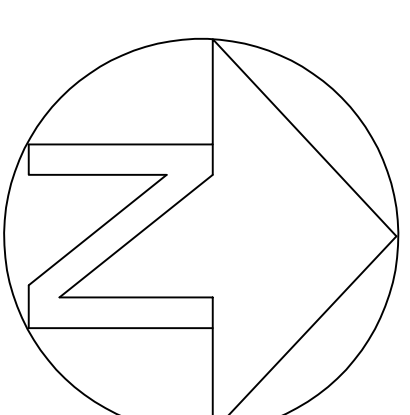


SITE PLAN SCALE 1:500

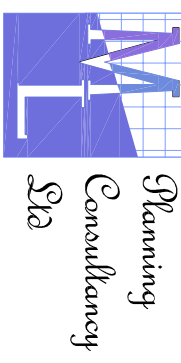

<p>DRAWN BY:</p>  <p>Planning Consultancy Ltd</p> <p>5 Babbin Mill Cottage, Stubbins Lane, Cloughmore-on-Block, Preston, PR3 9PL Telephone 01995 640135 Mobile 07813 396 287 e-mail: mtd@planning.co.uk</p>	<p>CLIENT: MR S PFC</p> <p>PROJECT: SITING OF A STATIC CARAVAN FOR HOLIDAY ACCOMMODATION</p> <p>LOCATION: HILL CREST FARM, STARTIFANT'S LANE, CHIPPING, PRESTON</p>	<p>DATE: 10 JUNE 19PMG</p> <p>NO. IN/57/25/10</p> <p>SCALE: 1:50 &</p> <p>1:500</p> <p>A1</p>
	<p>PROPOSED SOUTH FACING ELEVATION</p> <p>PROPOSED WEST FACING ELEVATION</p> <p>PROPOSED NORTH FACING ELEVATION</p> <p>PROPOSED EAST FACING ELEVATION</p> <p>PROPOSED PLAN VIEW</p>	