



New car parking area with car parking set at 4.8m X 2.4m - Zoff using pavlovers or similar on a permeable base


Side and rear yard use flags stones of clients choice on a permeable base

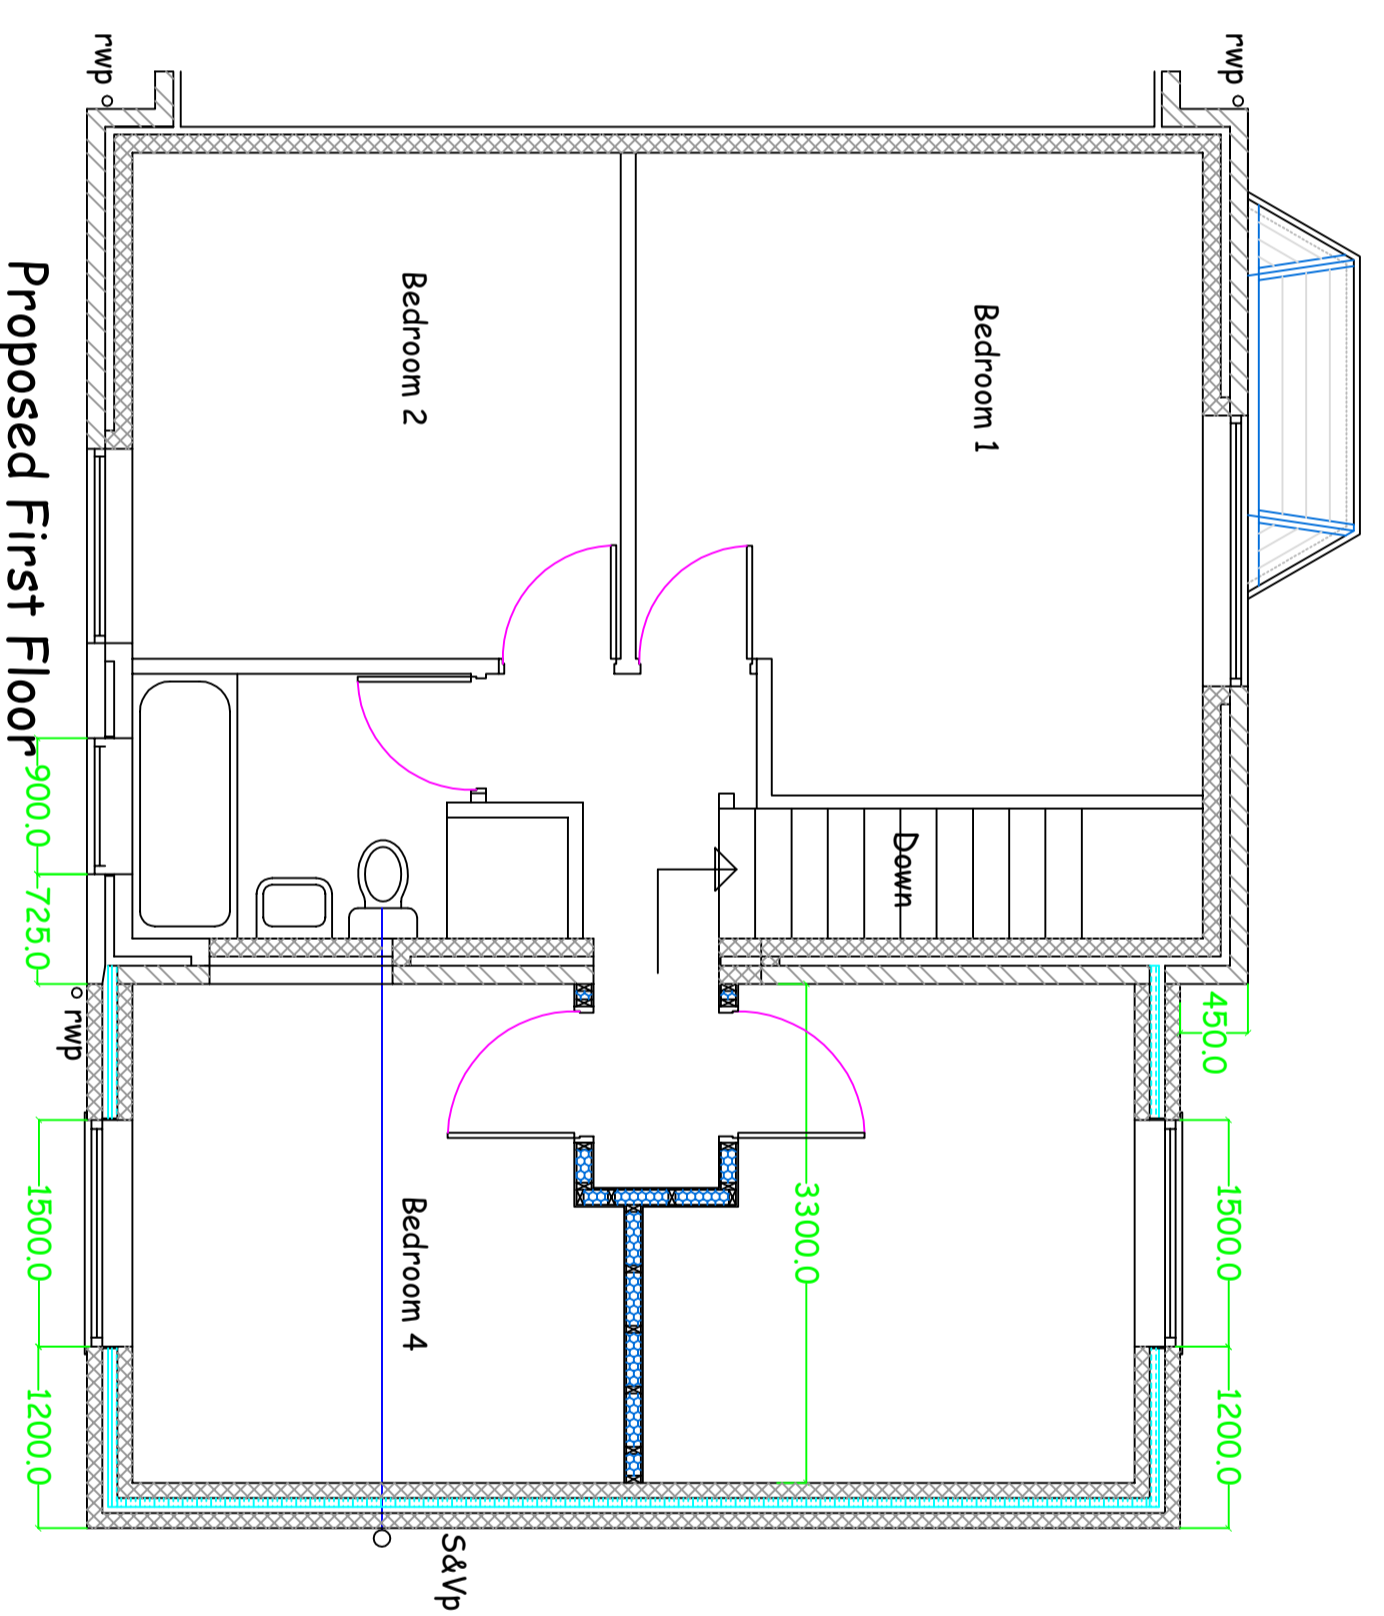

Proposed First Floor

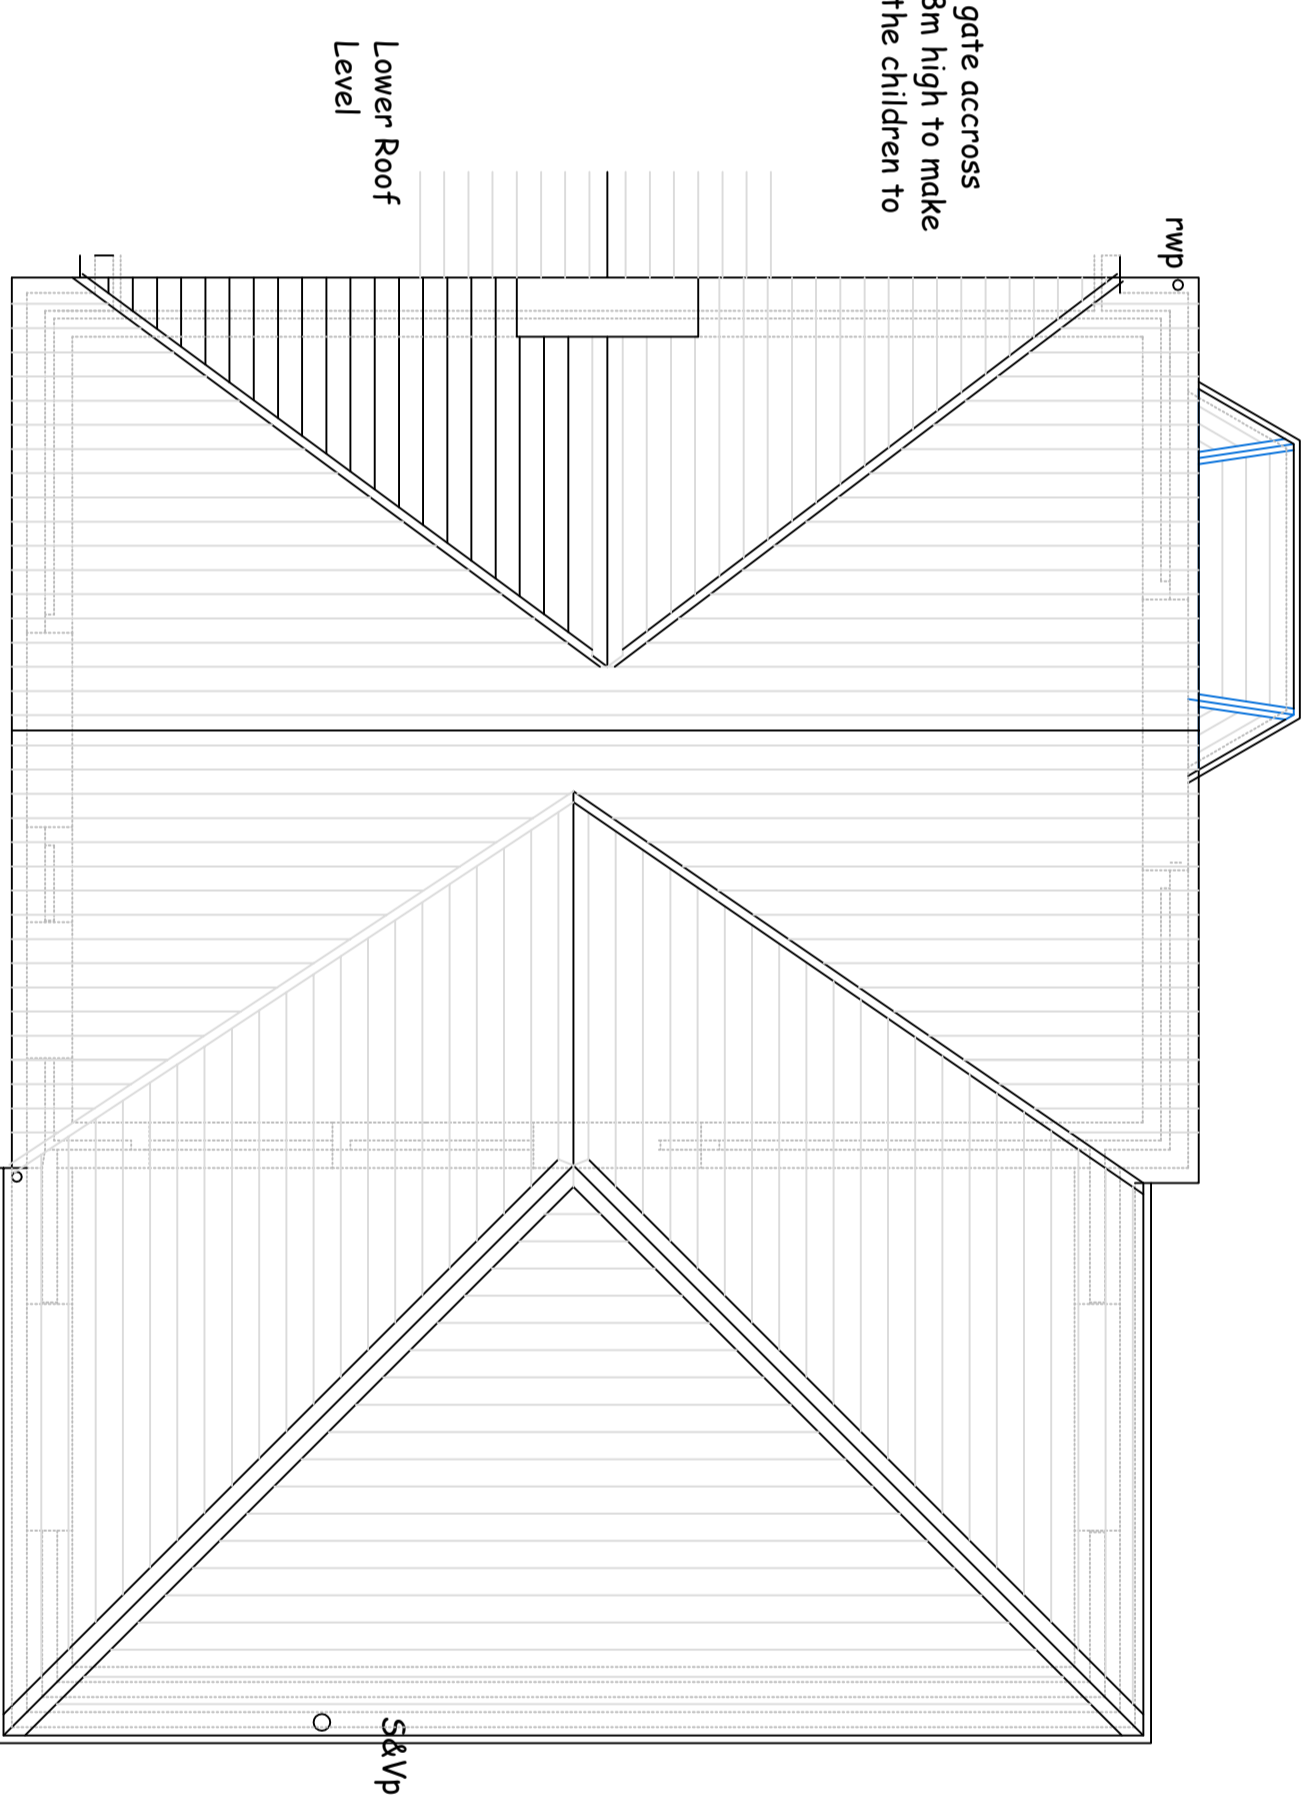


Proposed Roof Layout

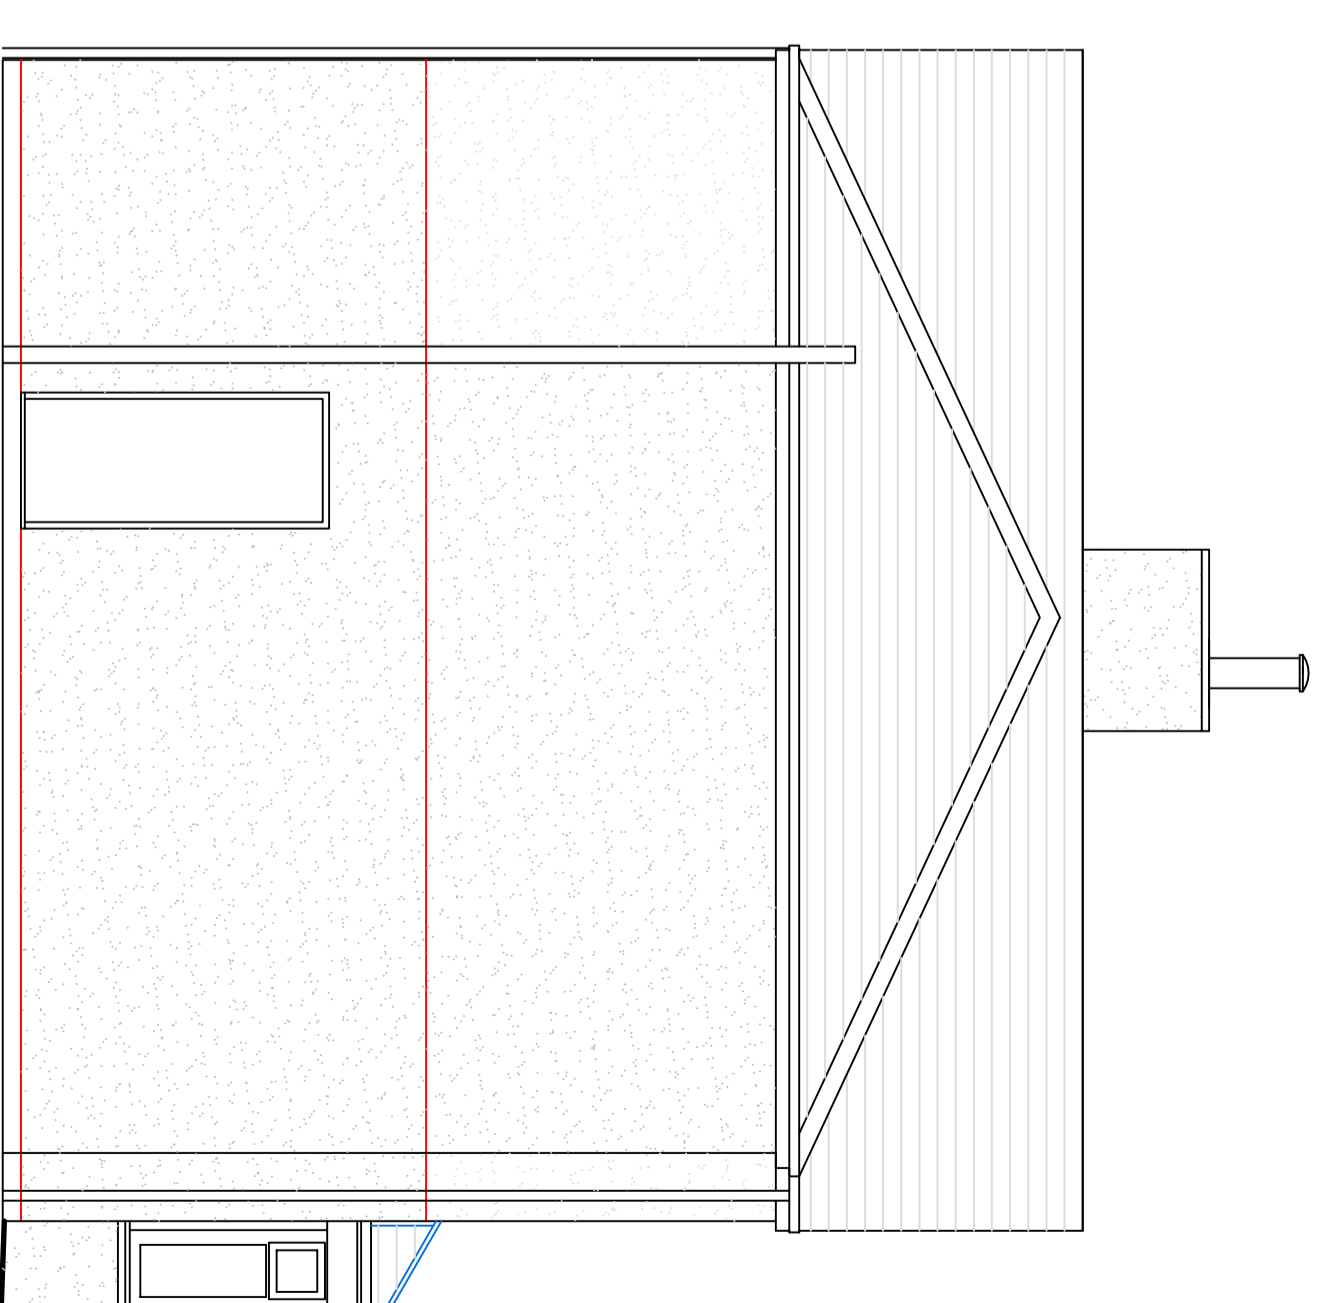

Proposed Side Elevation


Roof construction to be: Matching roof tiles at the same centres with matching cappings to the hips

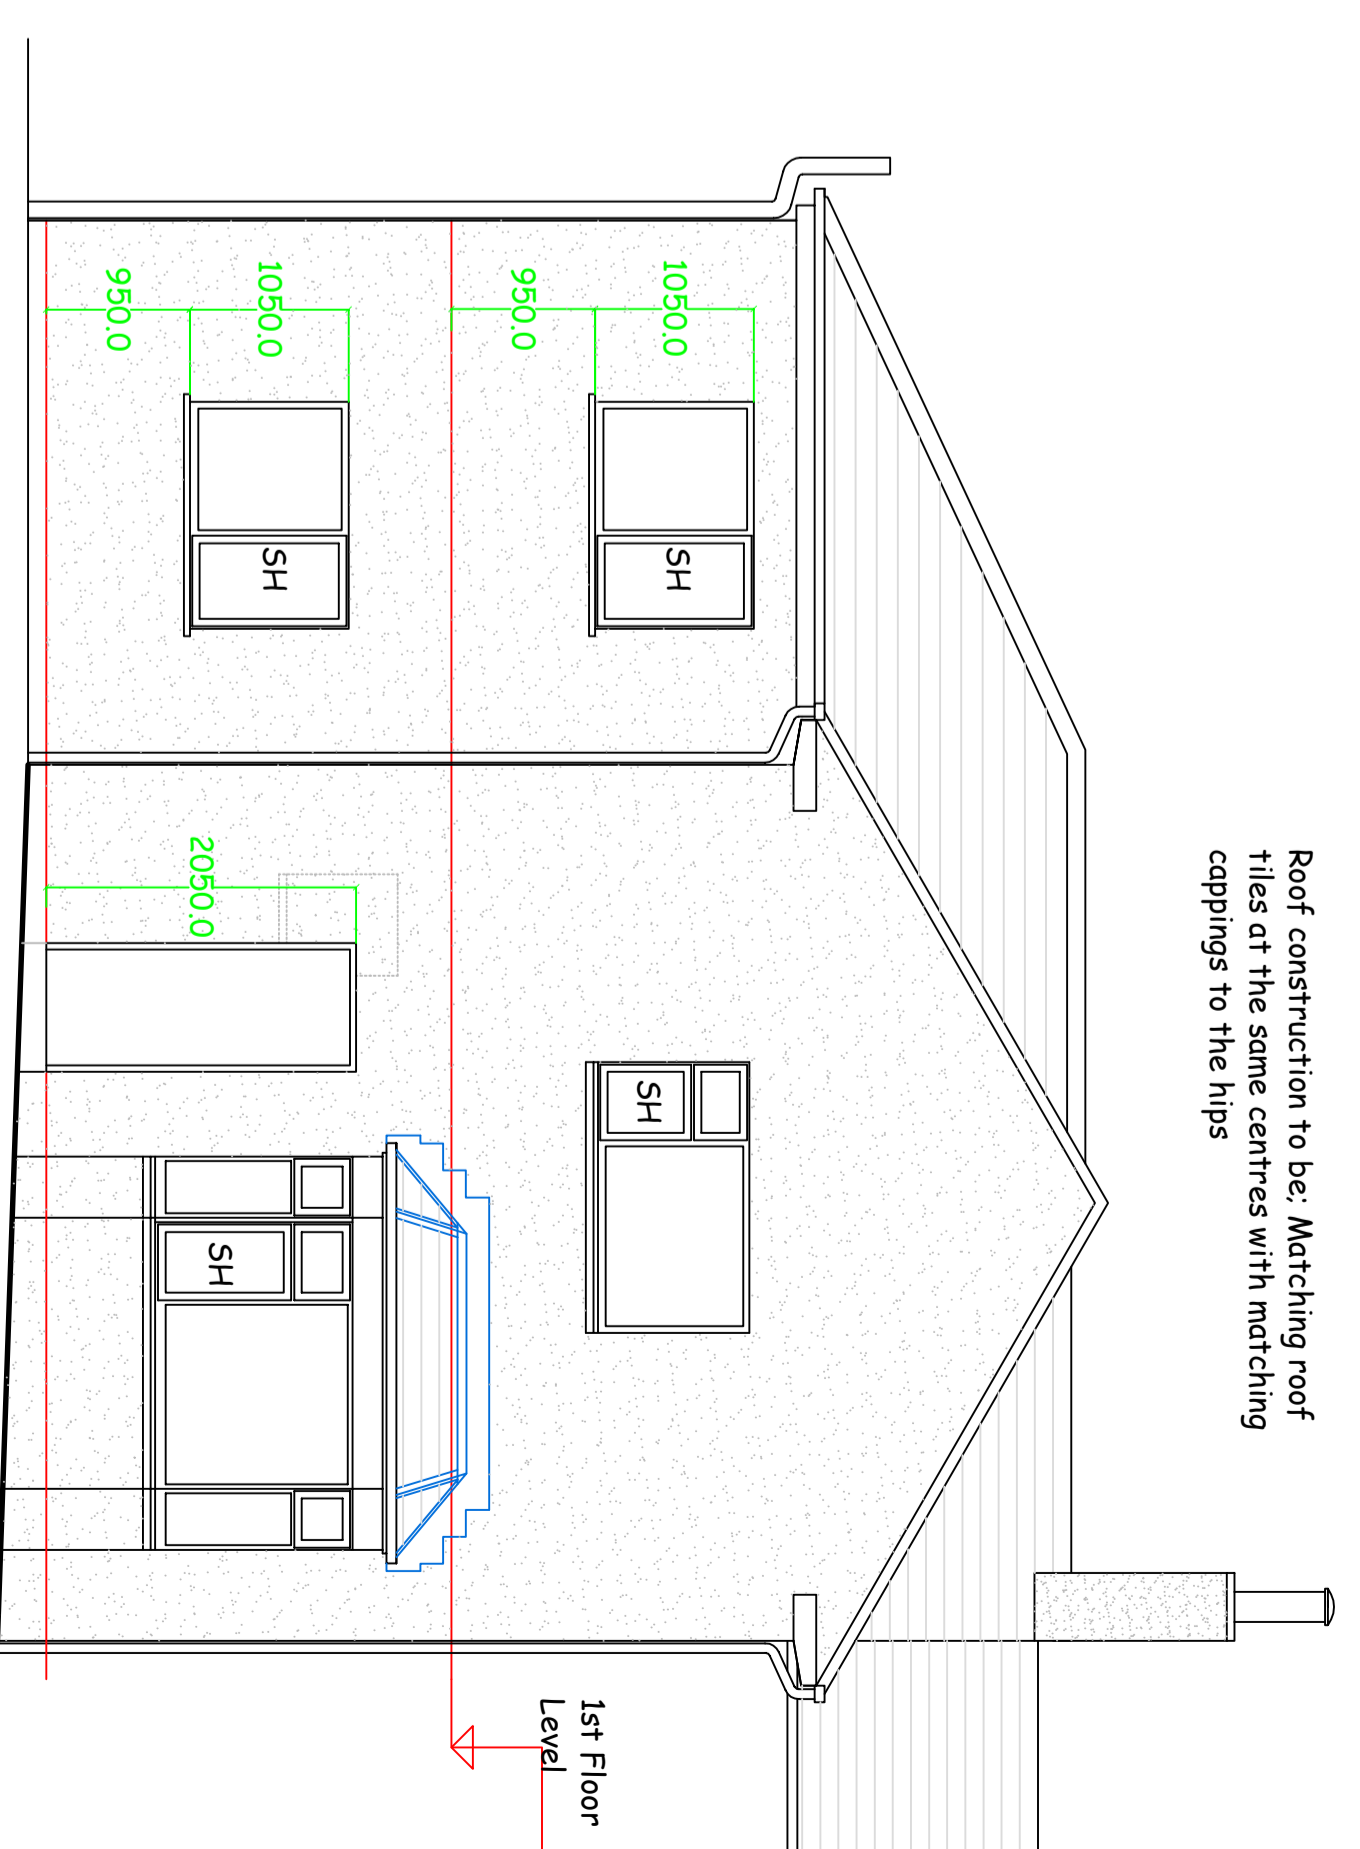

Proposed Front Elevation

Form a new tiled roof over bay to match existing tiles

Walls in hi-tec render in colour of clients choice on high density block at 100mm.
Windows in white UPVC
Use hig efficiency doors of clients choice

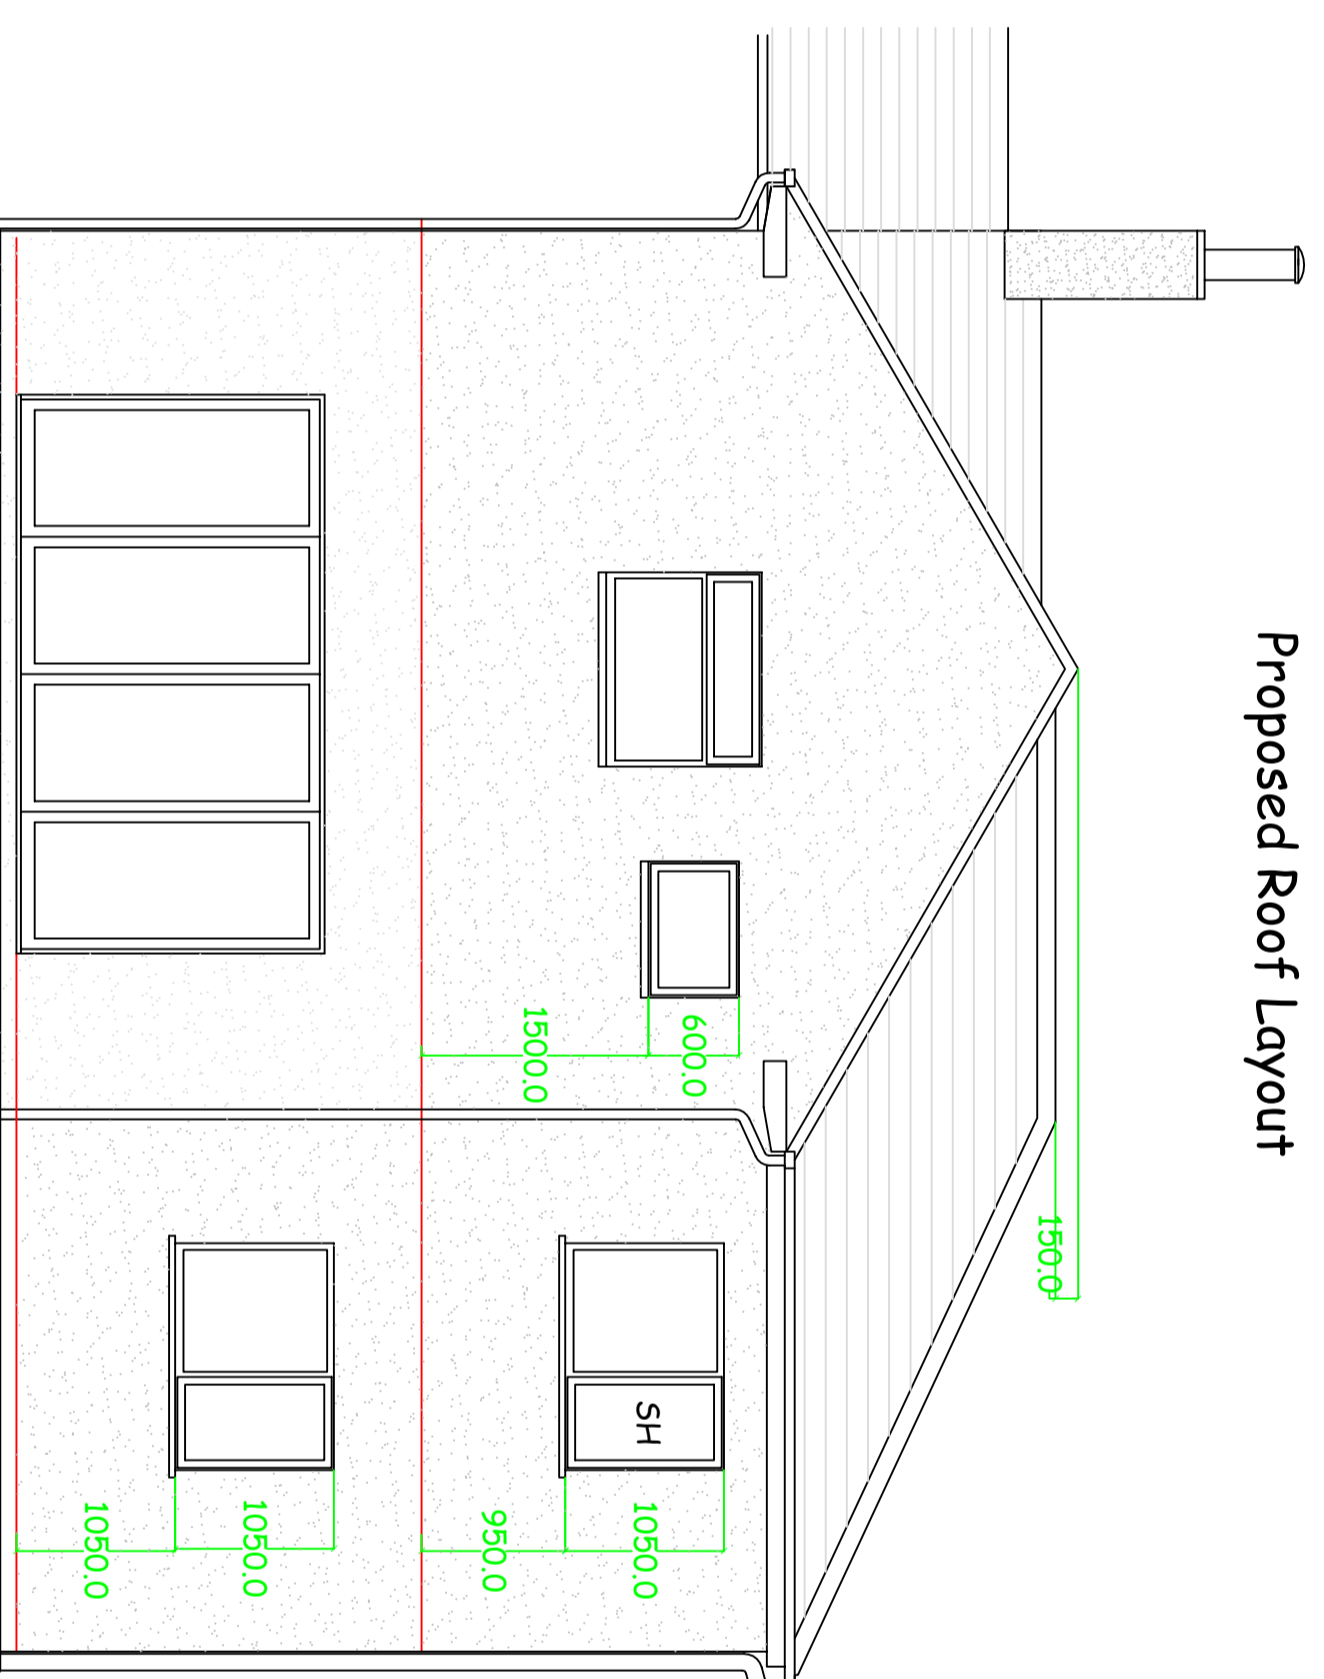

Proposed Rear Elevation

Bi Fold doors of clients choice and colour

Proposed Details of a Side Extension to 25 Greenacres, Read, Lancs

June 2019
Scale 1:50th on A1
JSA - 19 - 12208