




This drawing must not be copied or reproduced by any third party without the written consent of Flanagan Design Associates Limited

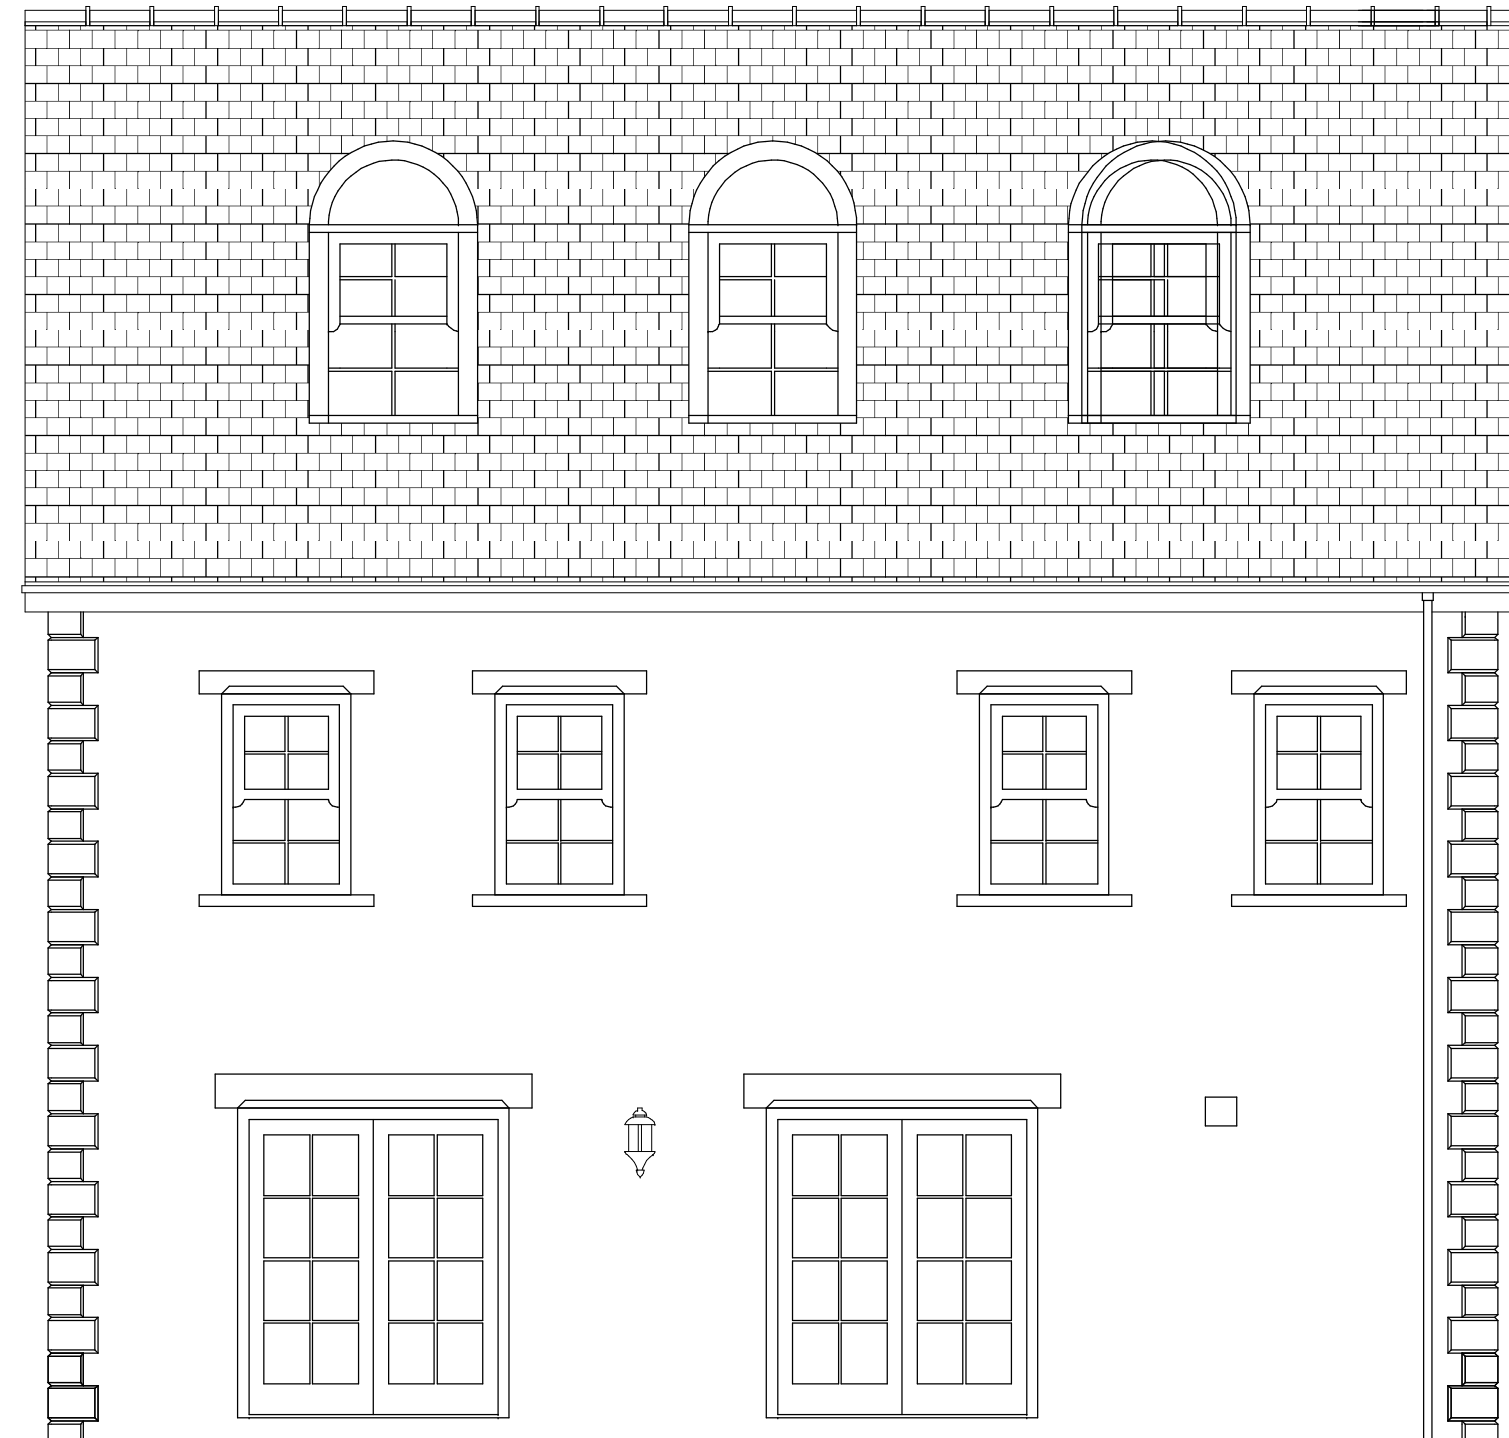

Existing Rear Elevation
East Facing

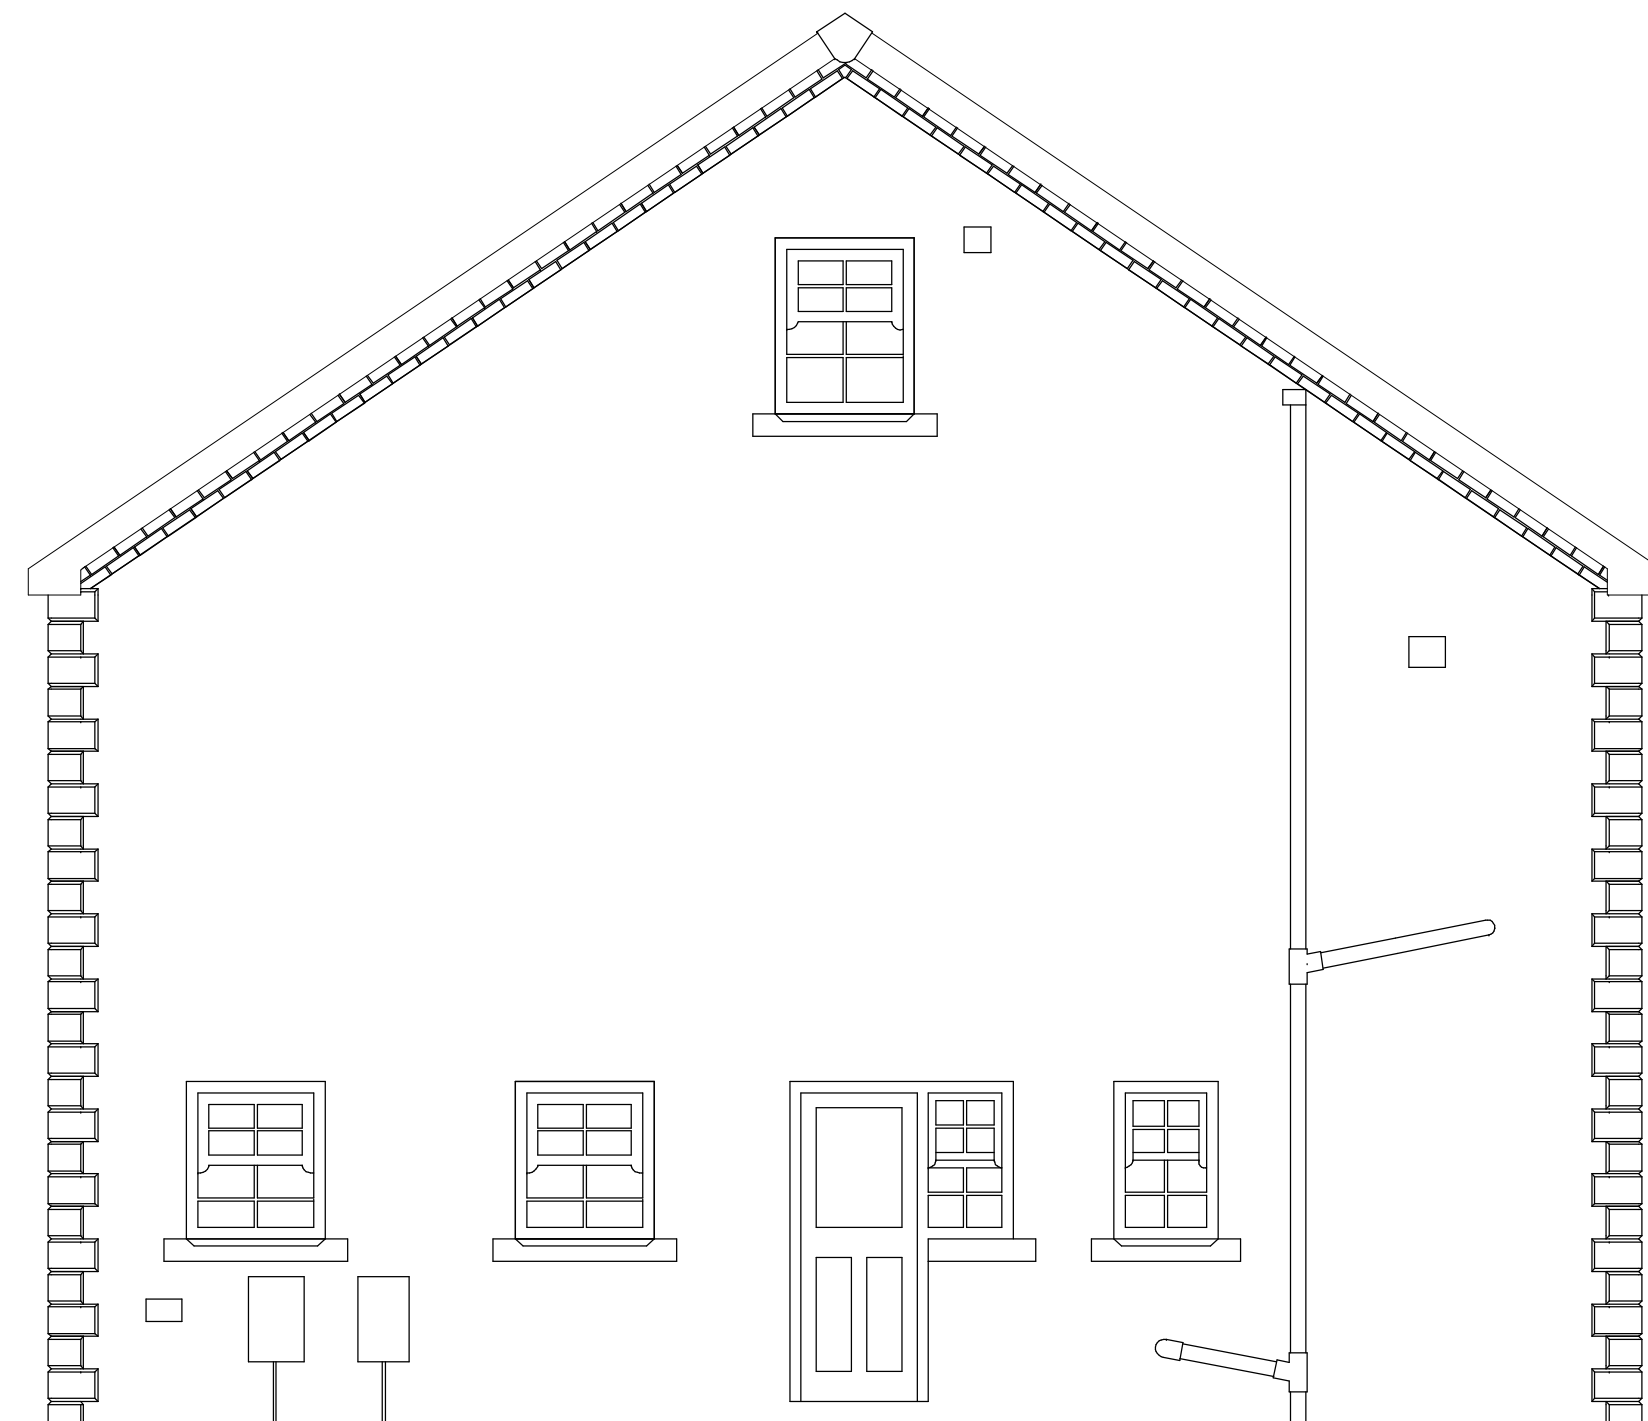


Existing Gable Elevation
South Facing

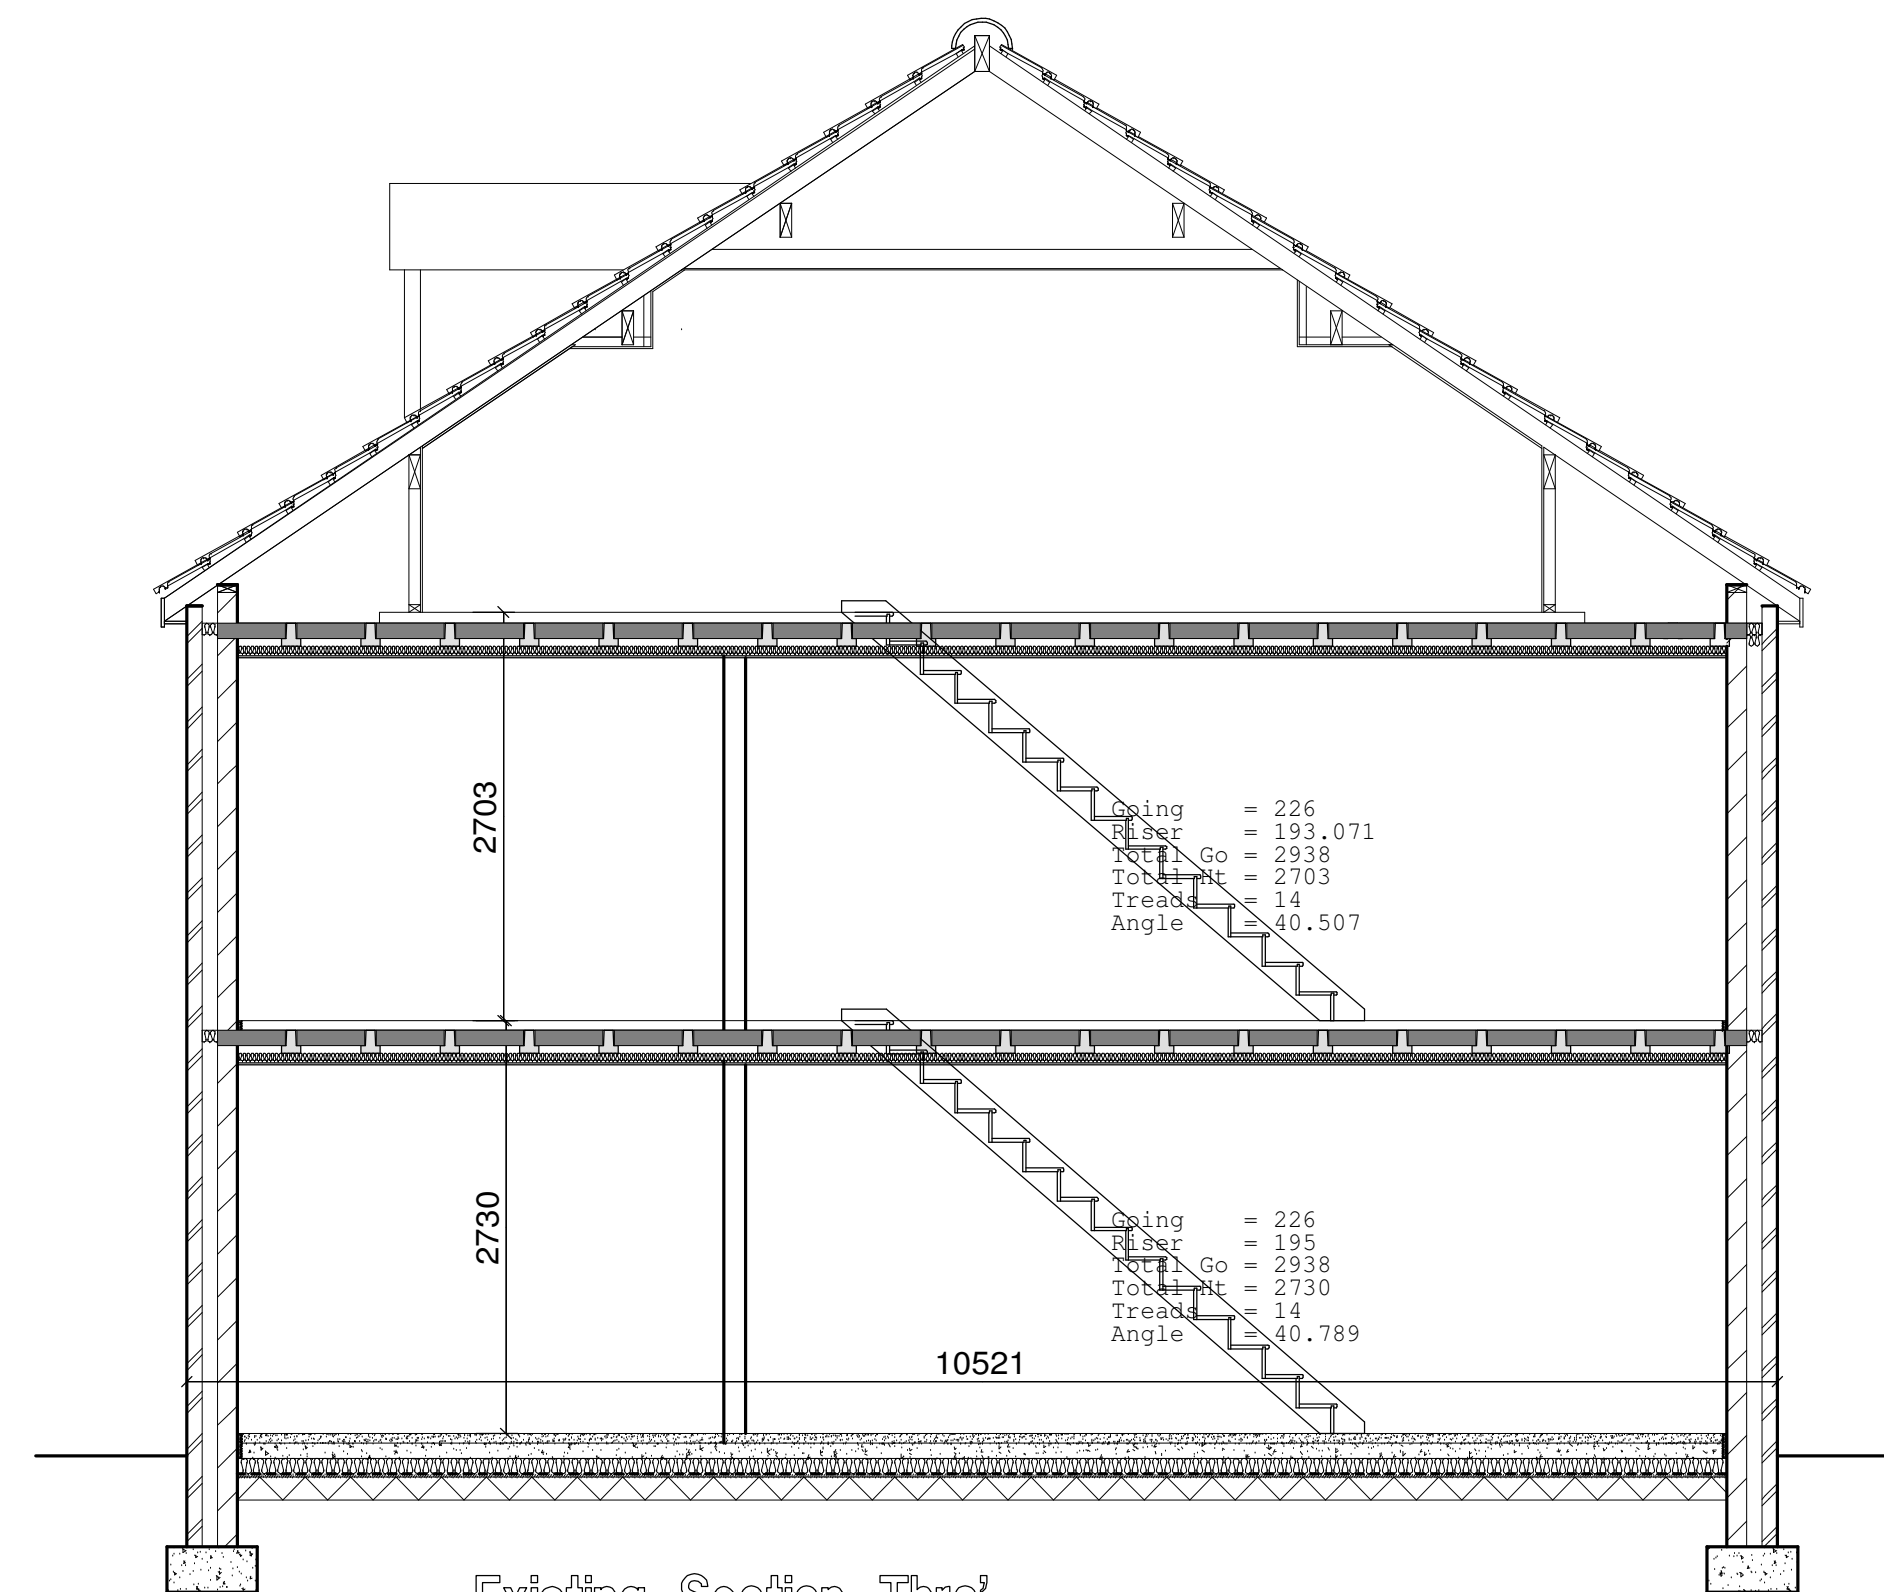

Existing Section Thro'

[illegible]

notes
X

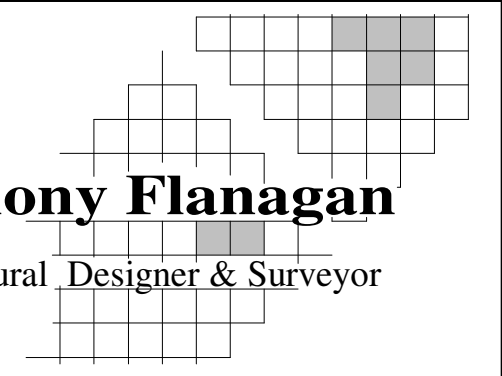

Anthony Flanagan
Architectural Designer & Surveyor

14 West View, Oswaldtwistle, Lancashire BB5 3NF.
Telephone 01254 385095 Fax 01254 398100
e-mail- flanagandesign@hotmail.co.uk

client

Mr. & Mrs. A. Stones
4. Gleneagles Drive.
Brockhall Village.
Old Langho
Blackburn.
BB6 8AY

project

Proposed Internal & External Alterations.
4. Gleneagles Drive.
Brockthall Village.
Old Langho.
Blackburn. BB6 8AY

title

Existing Elevations & Section

scale 1:50	drawn AF	date 14/05/19
drwg. no 19/2331/03		rev. 0