



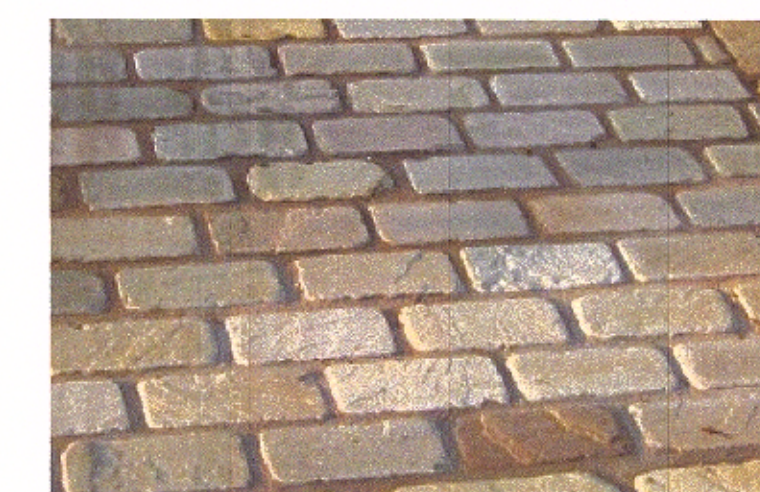

Natural sandstone sets to entrance and to boarder of gravel.



Decorative gravel - Cotswold chippings 20mm

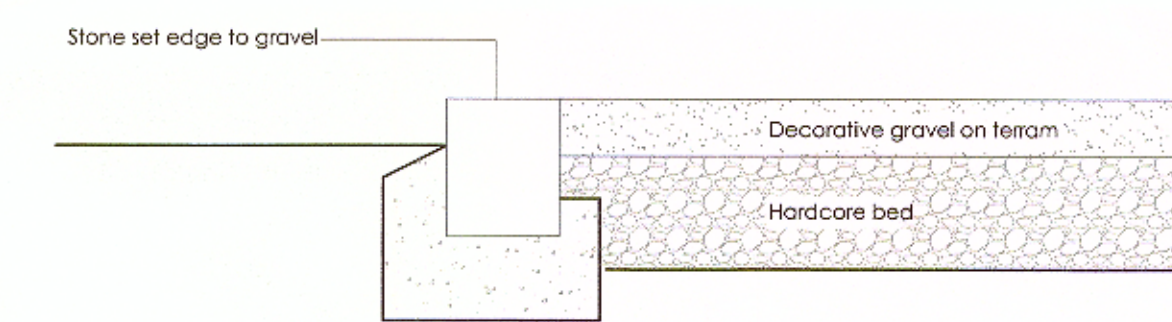

Decorative gravel with stone set edging.

320190575P

no.	by	revision	date
Client			
Mr D Norris			
Job Title			
Proposed New Dwelling at 41 Dilworth Lane Longridge			
Drawing Title			
Proposed Site Plan			
Scale	Date	Drawn	
1:100 @ A1	May 2019	Craig Harrison	



SUNDERLAND PEACOCK
SUNDERLAND PEACOCK & ASSOCIATES LTD.
HAZELMERE, PIMLICO ROAD, CLITHEROE
LANCASHIRE, BB7 2AG
T 01205 423178 F 01205 427328
E info@sunderlandpeacock.com



4892 - P02A



INDIAN STONE PAVING TO PATIO AND PATH
Supplied by North West Reclamation, Padium

PROPOSED SITE PLAN SCALE 1:100




1.8m Close boarded timber fence
Western Boundary


BOUNDARY TREATMENT SCALE 1:100



Existing Hedge to be retained: H1 - Hawthorn, Laurel, Holly, Sycamore, Lime hedge.
Northern Boundary - Existing Hedge

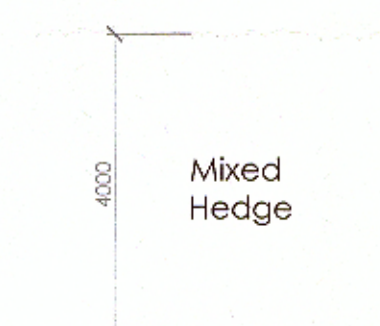

Existing Hedge to be retained: H2 - Beech, Laurel, Privet. 4m Height or less.
Eastern Boundary - Existing Hedge

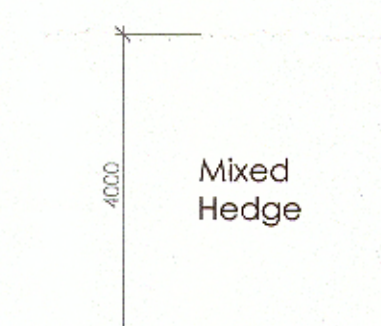

Existing Hedge to be retained: H3 - Laural, Goat, Willow, Shrubs. 4m Height or less.
Southern Boundary - Existing Hedge