

Copyright: All rights reserved. This drawing must not be reproduced without permission.

All work to be carried out in strict accordance with the Building Regulations and the British Standards

Contractor to verify all dimensions at the job prior to making any shop drawings or commencing any work

Written dimensions to be taken in preference to scaled off dimensions. If in case of any doubt please ask.


All work to be carried out in strict accordance with the Health & Safety Executives Regulations.

All drawings based on scheme supplied by client, all dimensions and setting out to be checked on site prior to commencement.



The Construction Design and Management Regulations 2015:-

Under CDMD2015 the domestic client has a duty and also the responsibility of appointing a Principle Designer (PD) which can be the appointed contractor or a suitably qualified person, whose role it is to identify any special hazards in the carrying out of the construction works and prepare a Health & Safety Plan if necessary. This should be a formal agreement and could involve the services of a specialist Principle Designer.


Should you require any further assistance please contact this office.

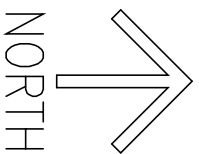

NORTH

 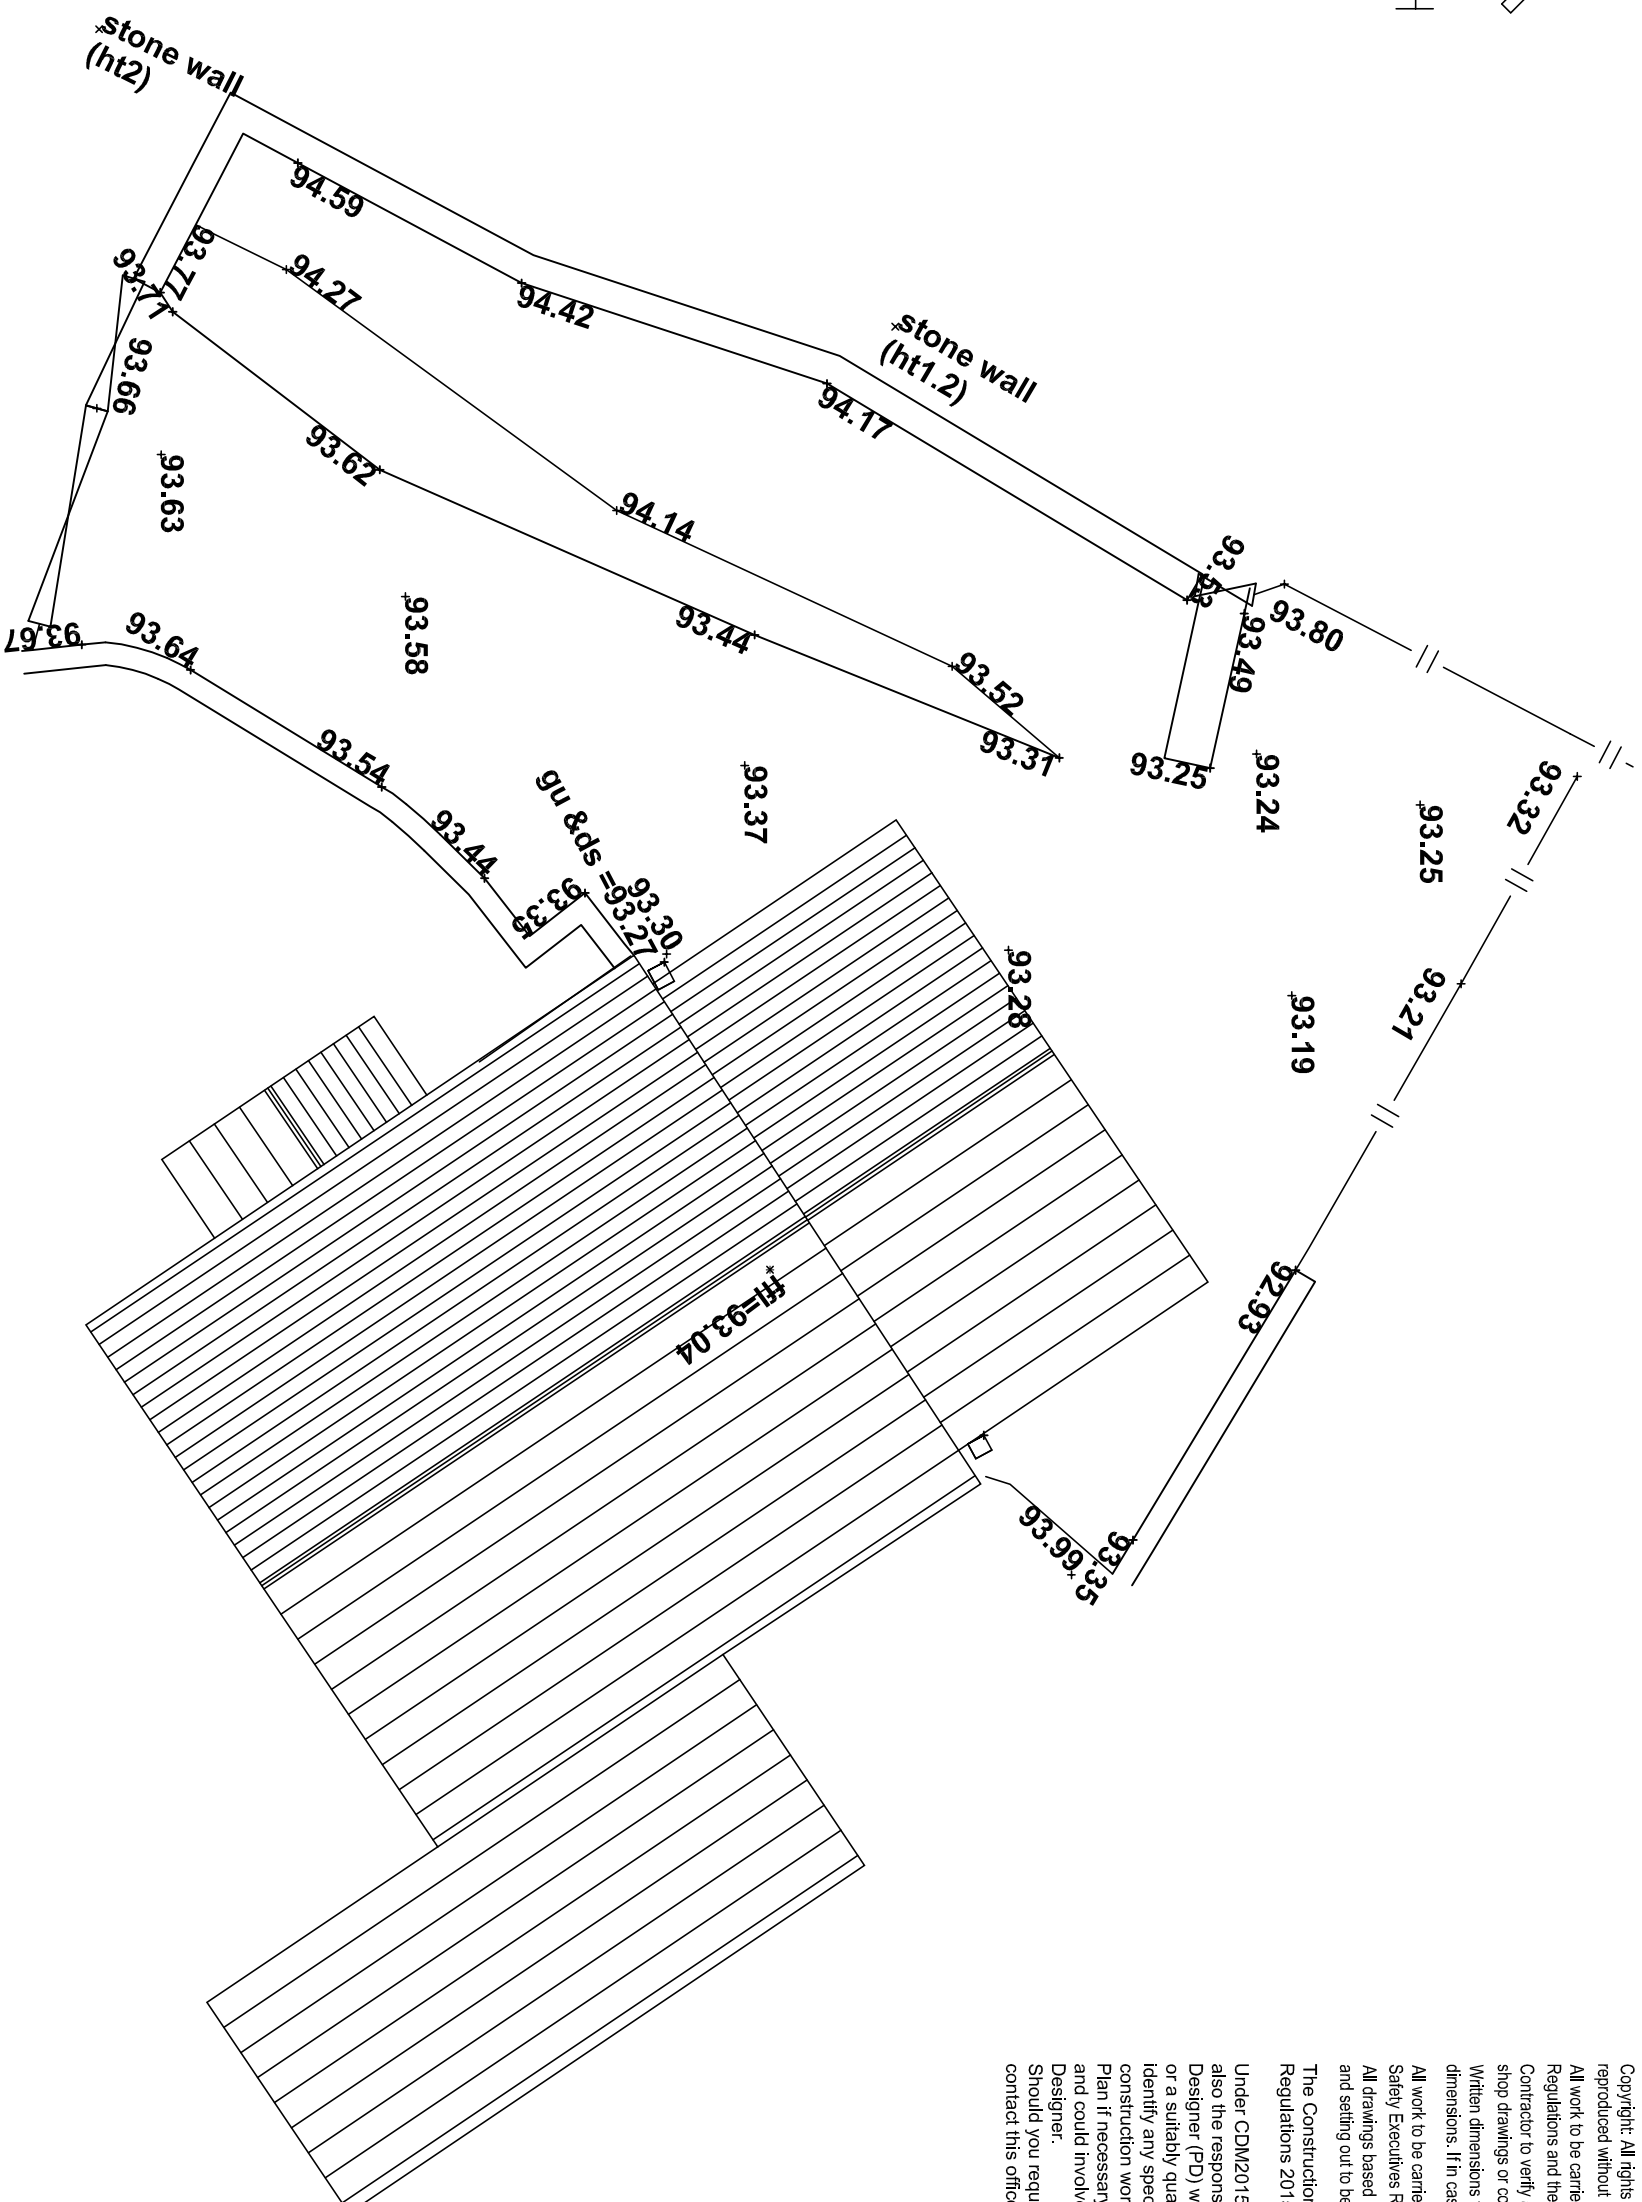

Bar Scale in 1 metre divisions

 CLIENT		AMENDMENTS		DRAWING No	REV
Mr & Mrs Carson					
PROJECT					
Proposed Extension to Salthill Cottage Salthill Road, Clitheroe BB7 1PE Site Plan					
		SCALE	DATE		
		1:100 @ A3	June 2019		
		BY	JOB No		
		I PAWSON	1019 /		
		4			
					
		Architectural Technologist & Building Design Consultant			
		Ian Pawson Ltd, 26 Essex Street, Barnoldswick, Yorkshire, BT18 5DT			
		E-mail: info@ianpawson.com www.ianpawson.com			
		Tel: 01282 814148			