




PROPOSED ROOF PLAN

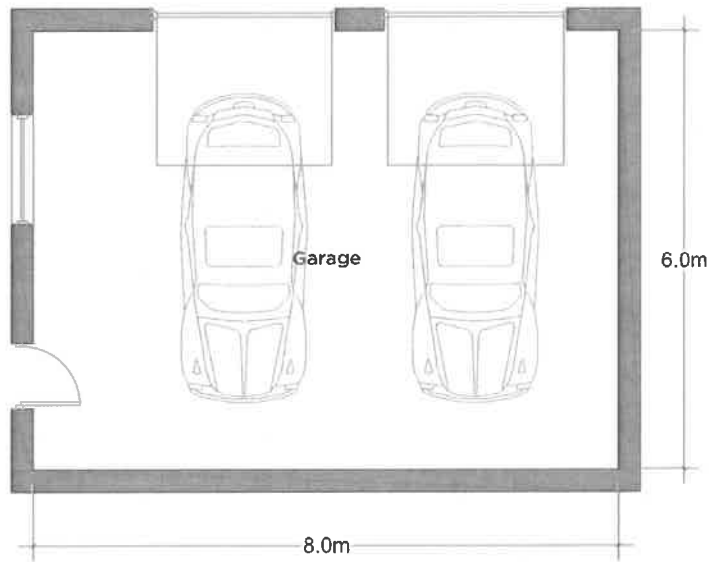


PROPOSED GROUND FLOOR PLAN

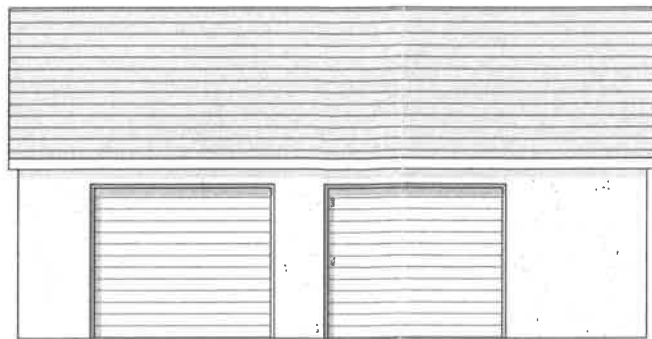

PROPOSED NORTH ELEVATION

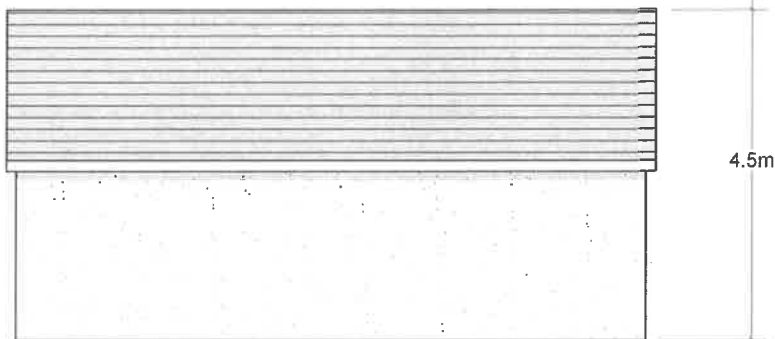

PROPOSED SOUTH ELEVATION

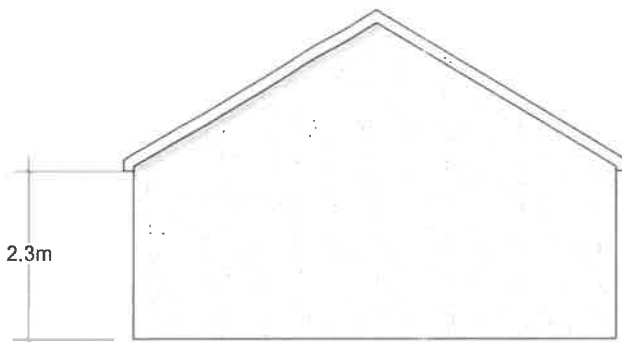


PROPOSED EAST ELEVATION



PROPOSED WEST ELEVATION

- Notes.
- PROPOSED NEW DETACHED GARAGE WITHIN THE RESIDENTIAL CURTILAGE OF NEW DWELLING (APPLICATION NUMBER: 3/2018/0119)
 - WHITE RENDER TO MATCH APPROVED DWELLING
 - GREY CONCRETE TILES TO MATCH APPROVED DWELLING
 - UPVC WINDOW TO MATCH APPROVED DWELLING

320190629F

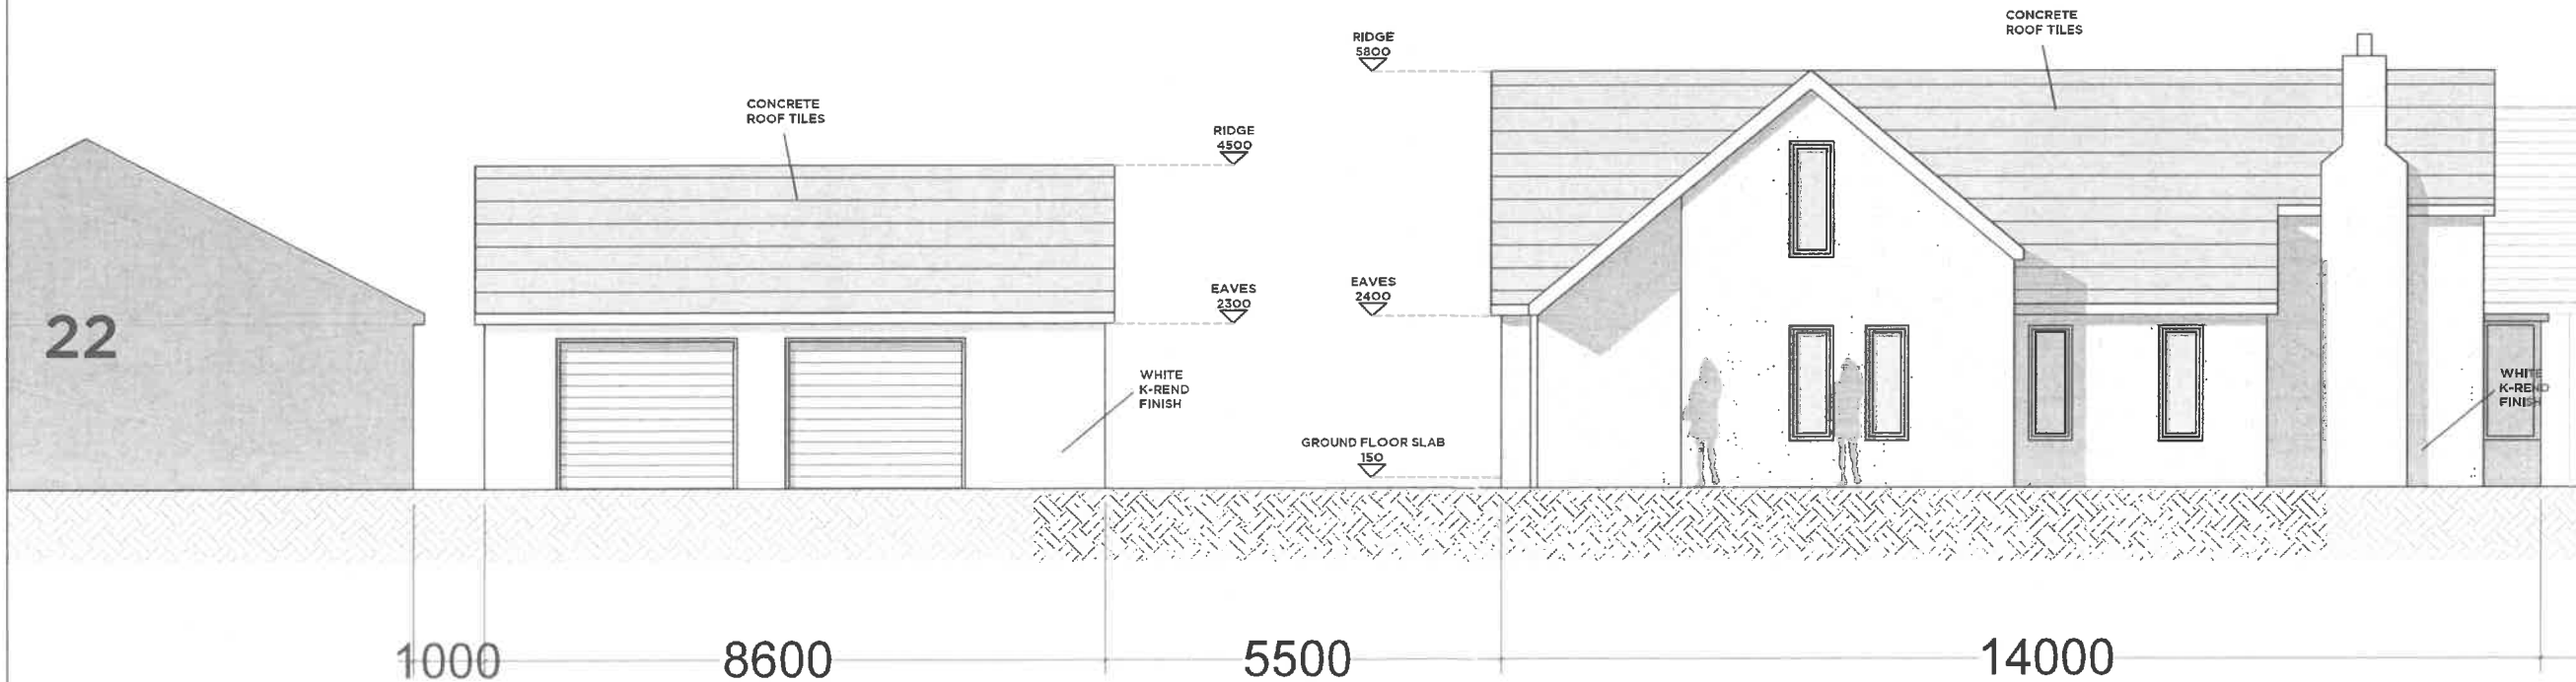

Peter Hitchen
Architects

Project:
PROPOSED NEW DWELLING &
DETACHED GARAGE,
20 ABBEYFIELDS, WHALLEY
BB7 9RS

Client:
MR & MRS KNOWLES

Drawing title:
PROPOSED GARAGE SCHEME
DESIGN & STREET SCENE

Scale:
1:100 @ A3

Drawn by: DS
Checked by: PH

Date:
08/07/19

Project no.: PHA/237
Rev no.: 400
Rev desc.: -