
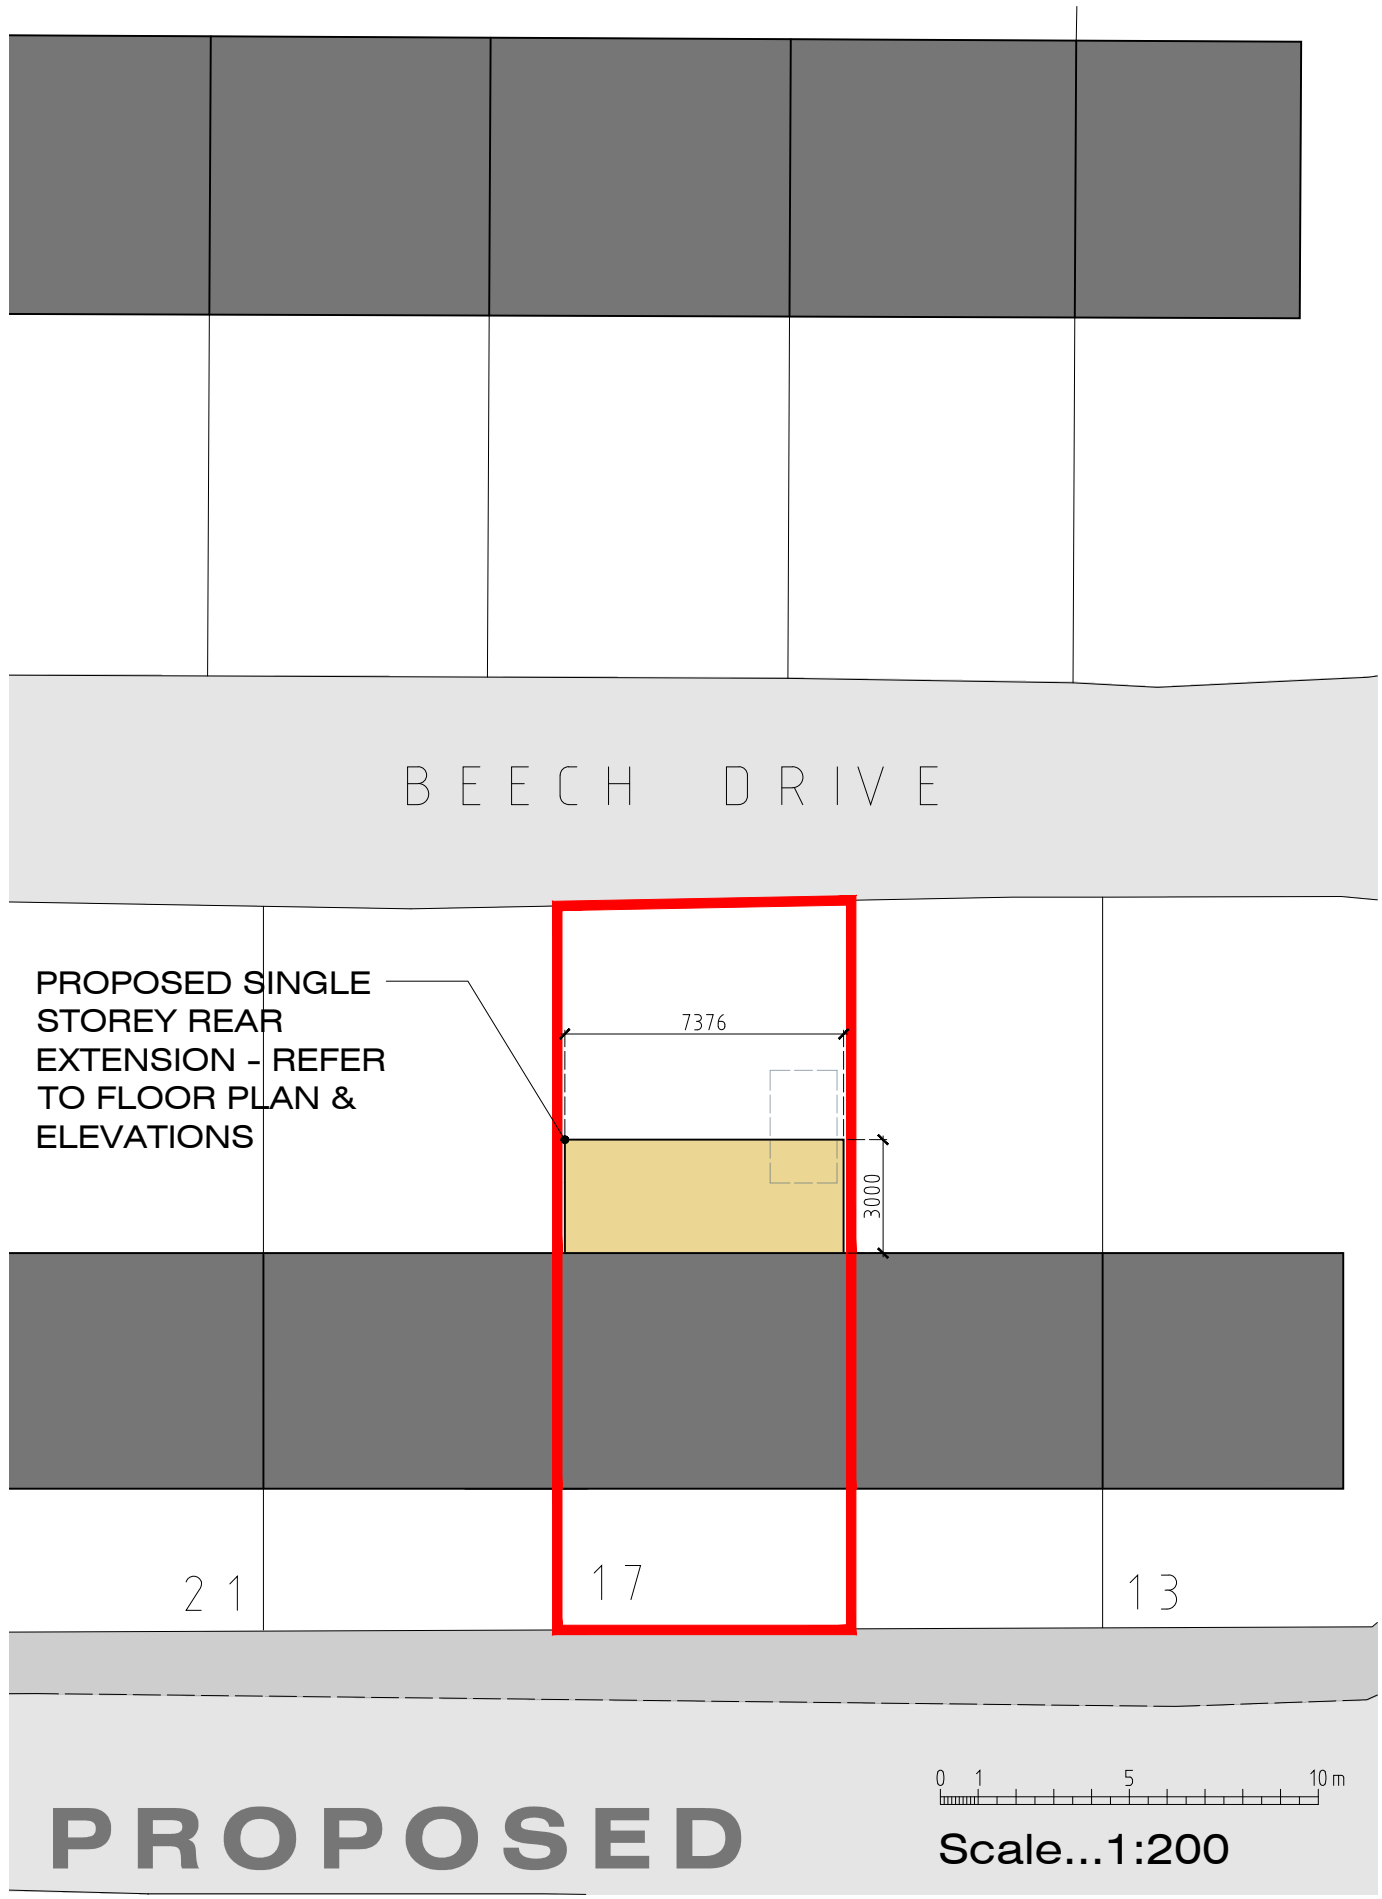


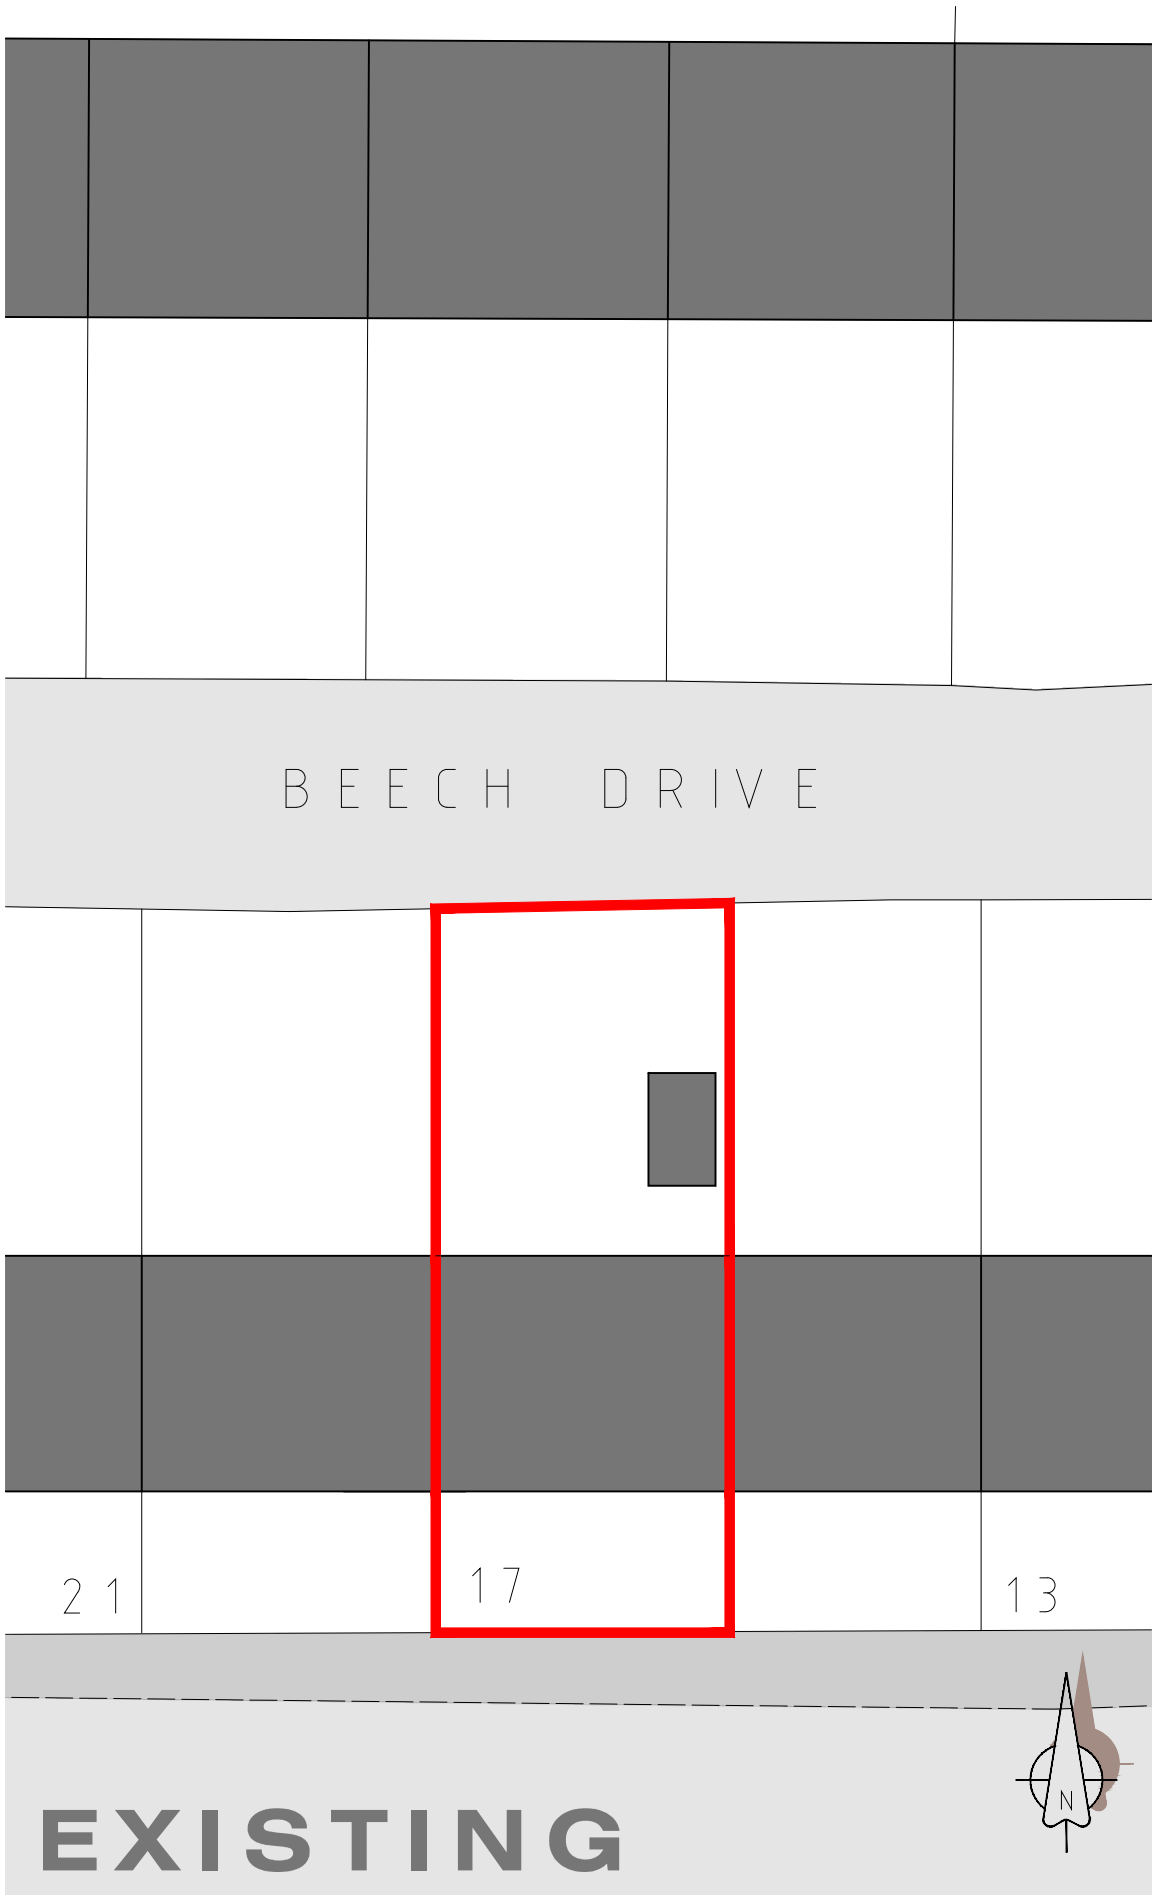


**SINGLE STOREY
REAR EXTENSION**
17 BEECH DRIVE
LONGRIDGE
PRESTON

**EXISTING &
PROPOSED
SITE PLANS**


Dwg No.	JM-0168	001	Rev	-
SCALE - 1:200 (A3)	DRAWN: J.MONKS			
MONKS ARCHITECTURAL DESIGN 25 Birchfield Drive - Longridge - Preston - PR3 3HP				

EXISTING GROUND FLOOR PLAN & ELEVATIONS

SINGLE STOREY REAR EXTENSION: 17 BEECH DRIVE - LONGRIDGE - PRESTON

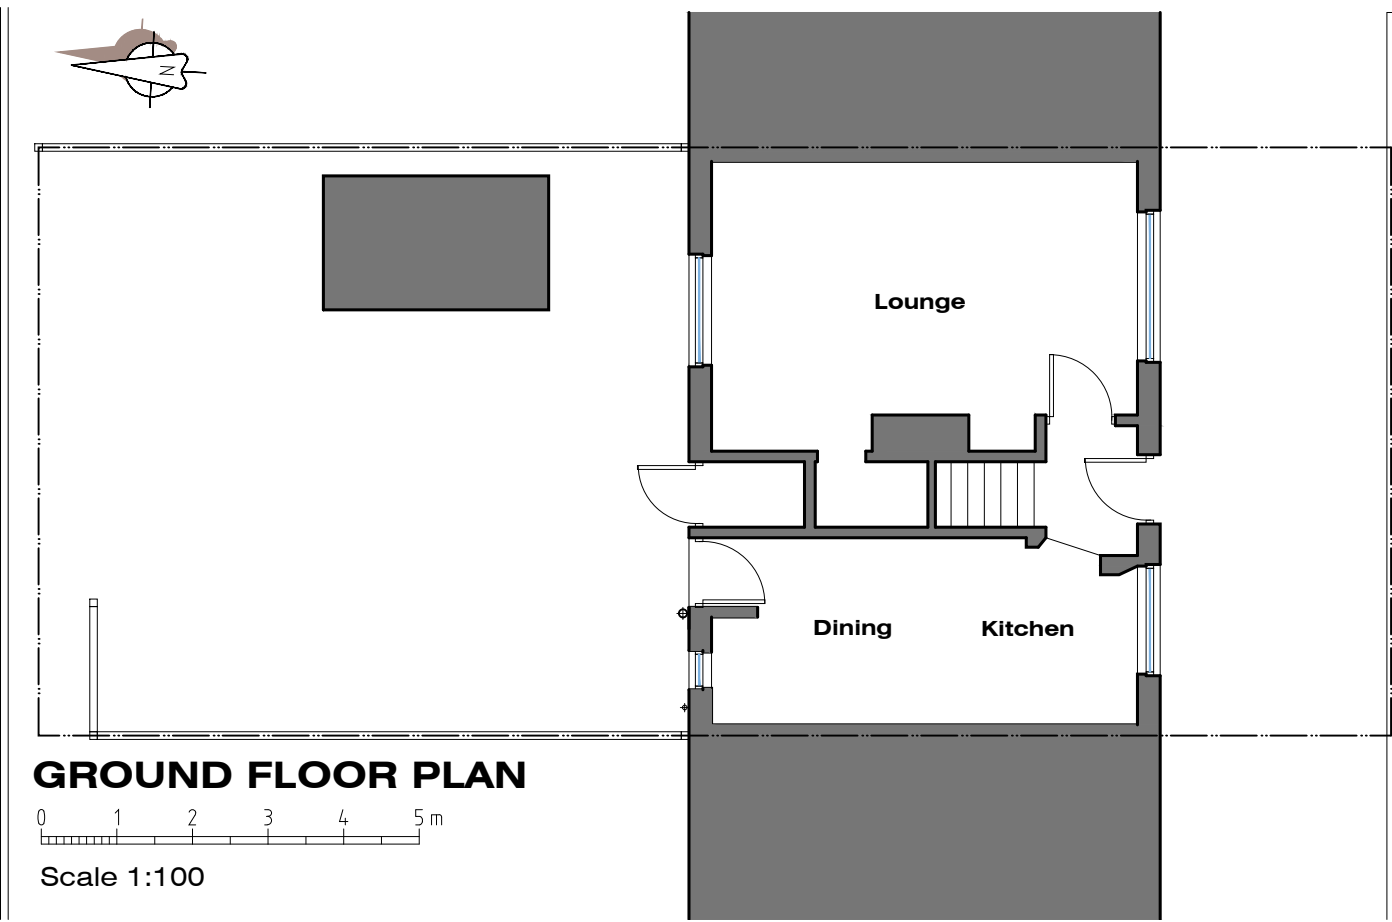

Rear (North) Elevation

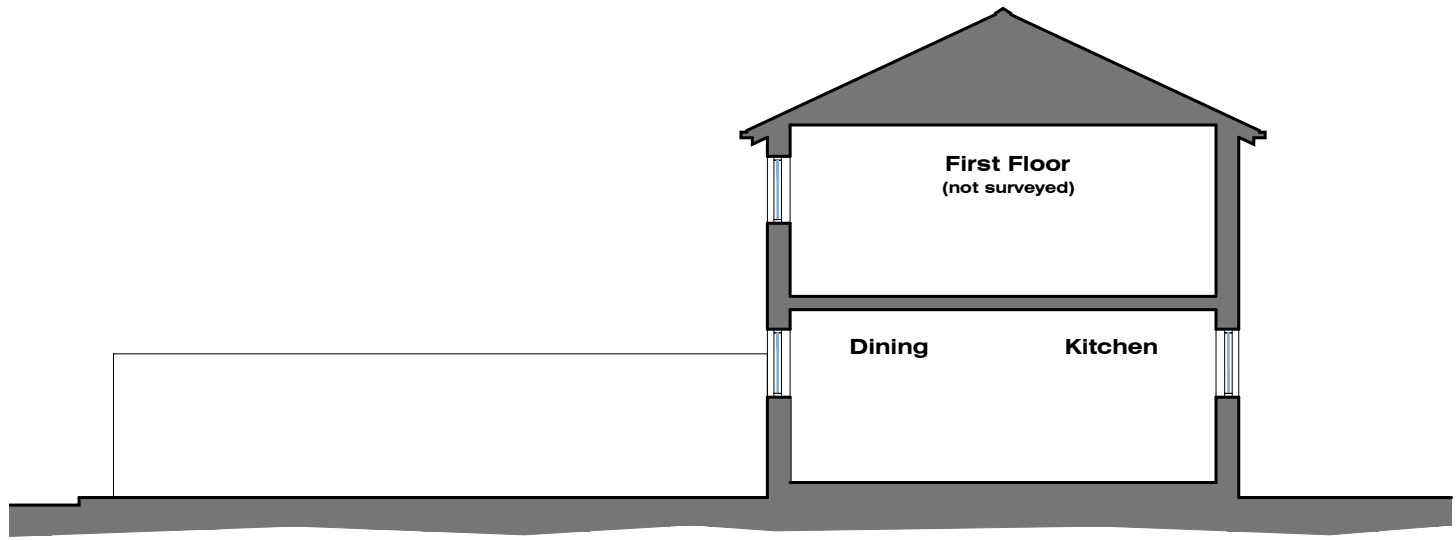

Side (East/ West) Sectional Elevation



Front (South) Elevation

SINGLE STOREY
REAR EXTENSION
17 BEECH DRIVE
LONGRIDGE
PRESTON


**EXISTING
GROUND FLOOR PLAN
& ELEVATIONS**

Dwg No. **JM-0168002** Rev -


SCALE - 1:100 (A3).....DRAWN: J.MONKS
MONKS ARCHITECTURAL DESIGN
25 Birchfield Drive - Longridge- Preston - PR3 3HP

PROPOSED GROUND FLOOR PLAN & ELEVATIONS

SINGLE STOREY REAR EXTENSION: 17 BEECH DRIVE - LONGRIDGE - PRESTON

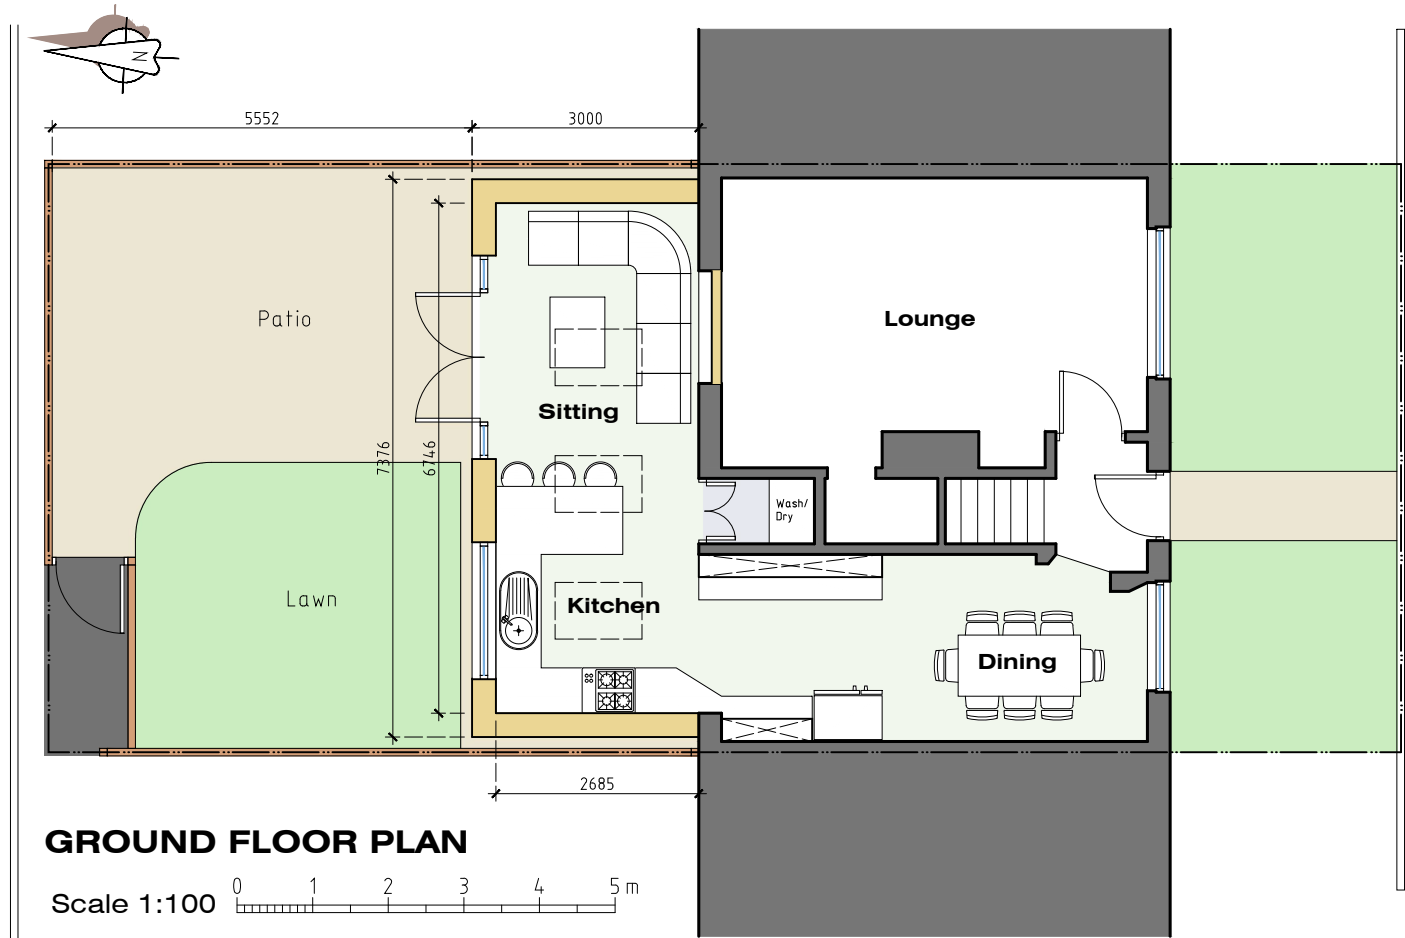

Rear (North) Elevation

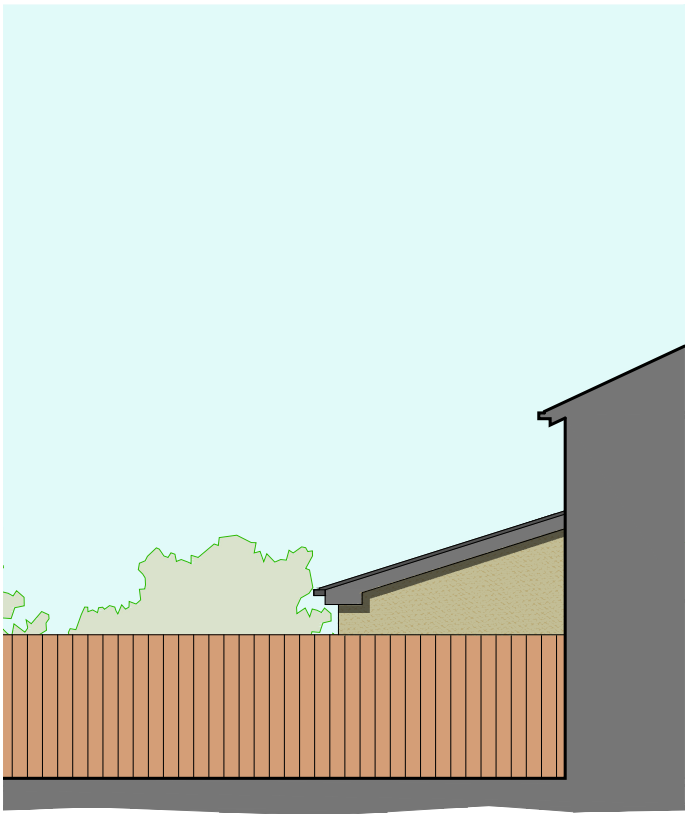

Side (East & West) Elevations



Side (East) Sectional Elevation



Front (South) Elevation

**SINGLE STOREY
REAR EXTENSION**
17 BEECH DRIVE
LONGRIDGE
PRESTON

**PROPOSED
GROUND FLOOR PLAN
& ELEVATIONS**


Dwg No. **JM-0168003** Rev -

SCALE - 1:100 (A3).....DRAWN: J.MONKS

MONKS ARCHITECTURAL DESIGN
25 Birchfield Drive - Longridge - Preston - PR3 3HP

PROPOSED GROUND FLOOR PLAN

SINGLE STOREY REAR EXTENSION: 17 BEECH DRIVE - LONGRIDGE - PRESTON

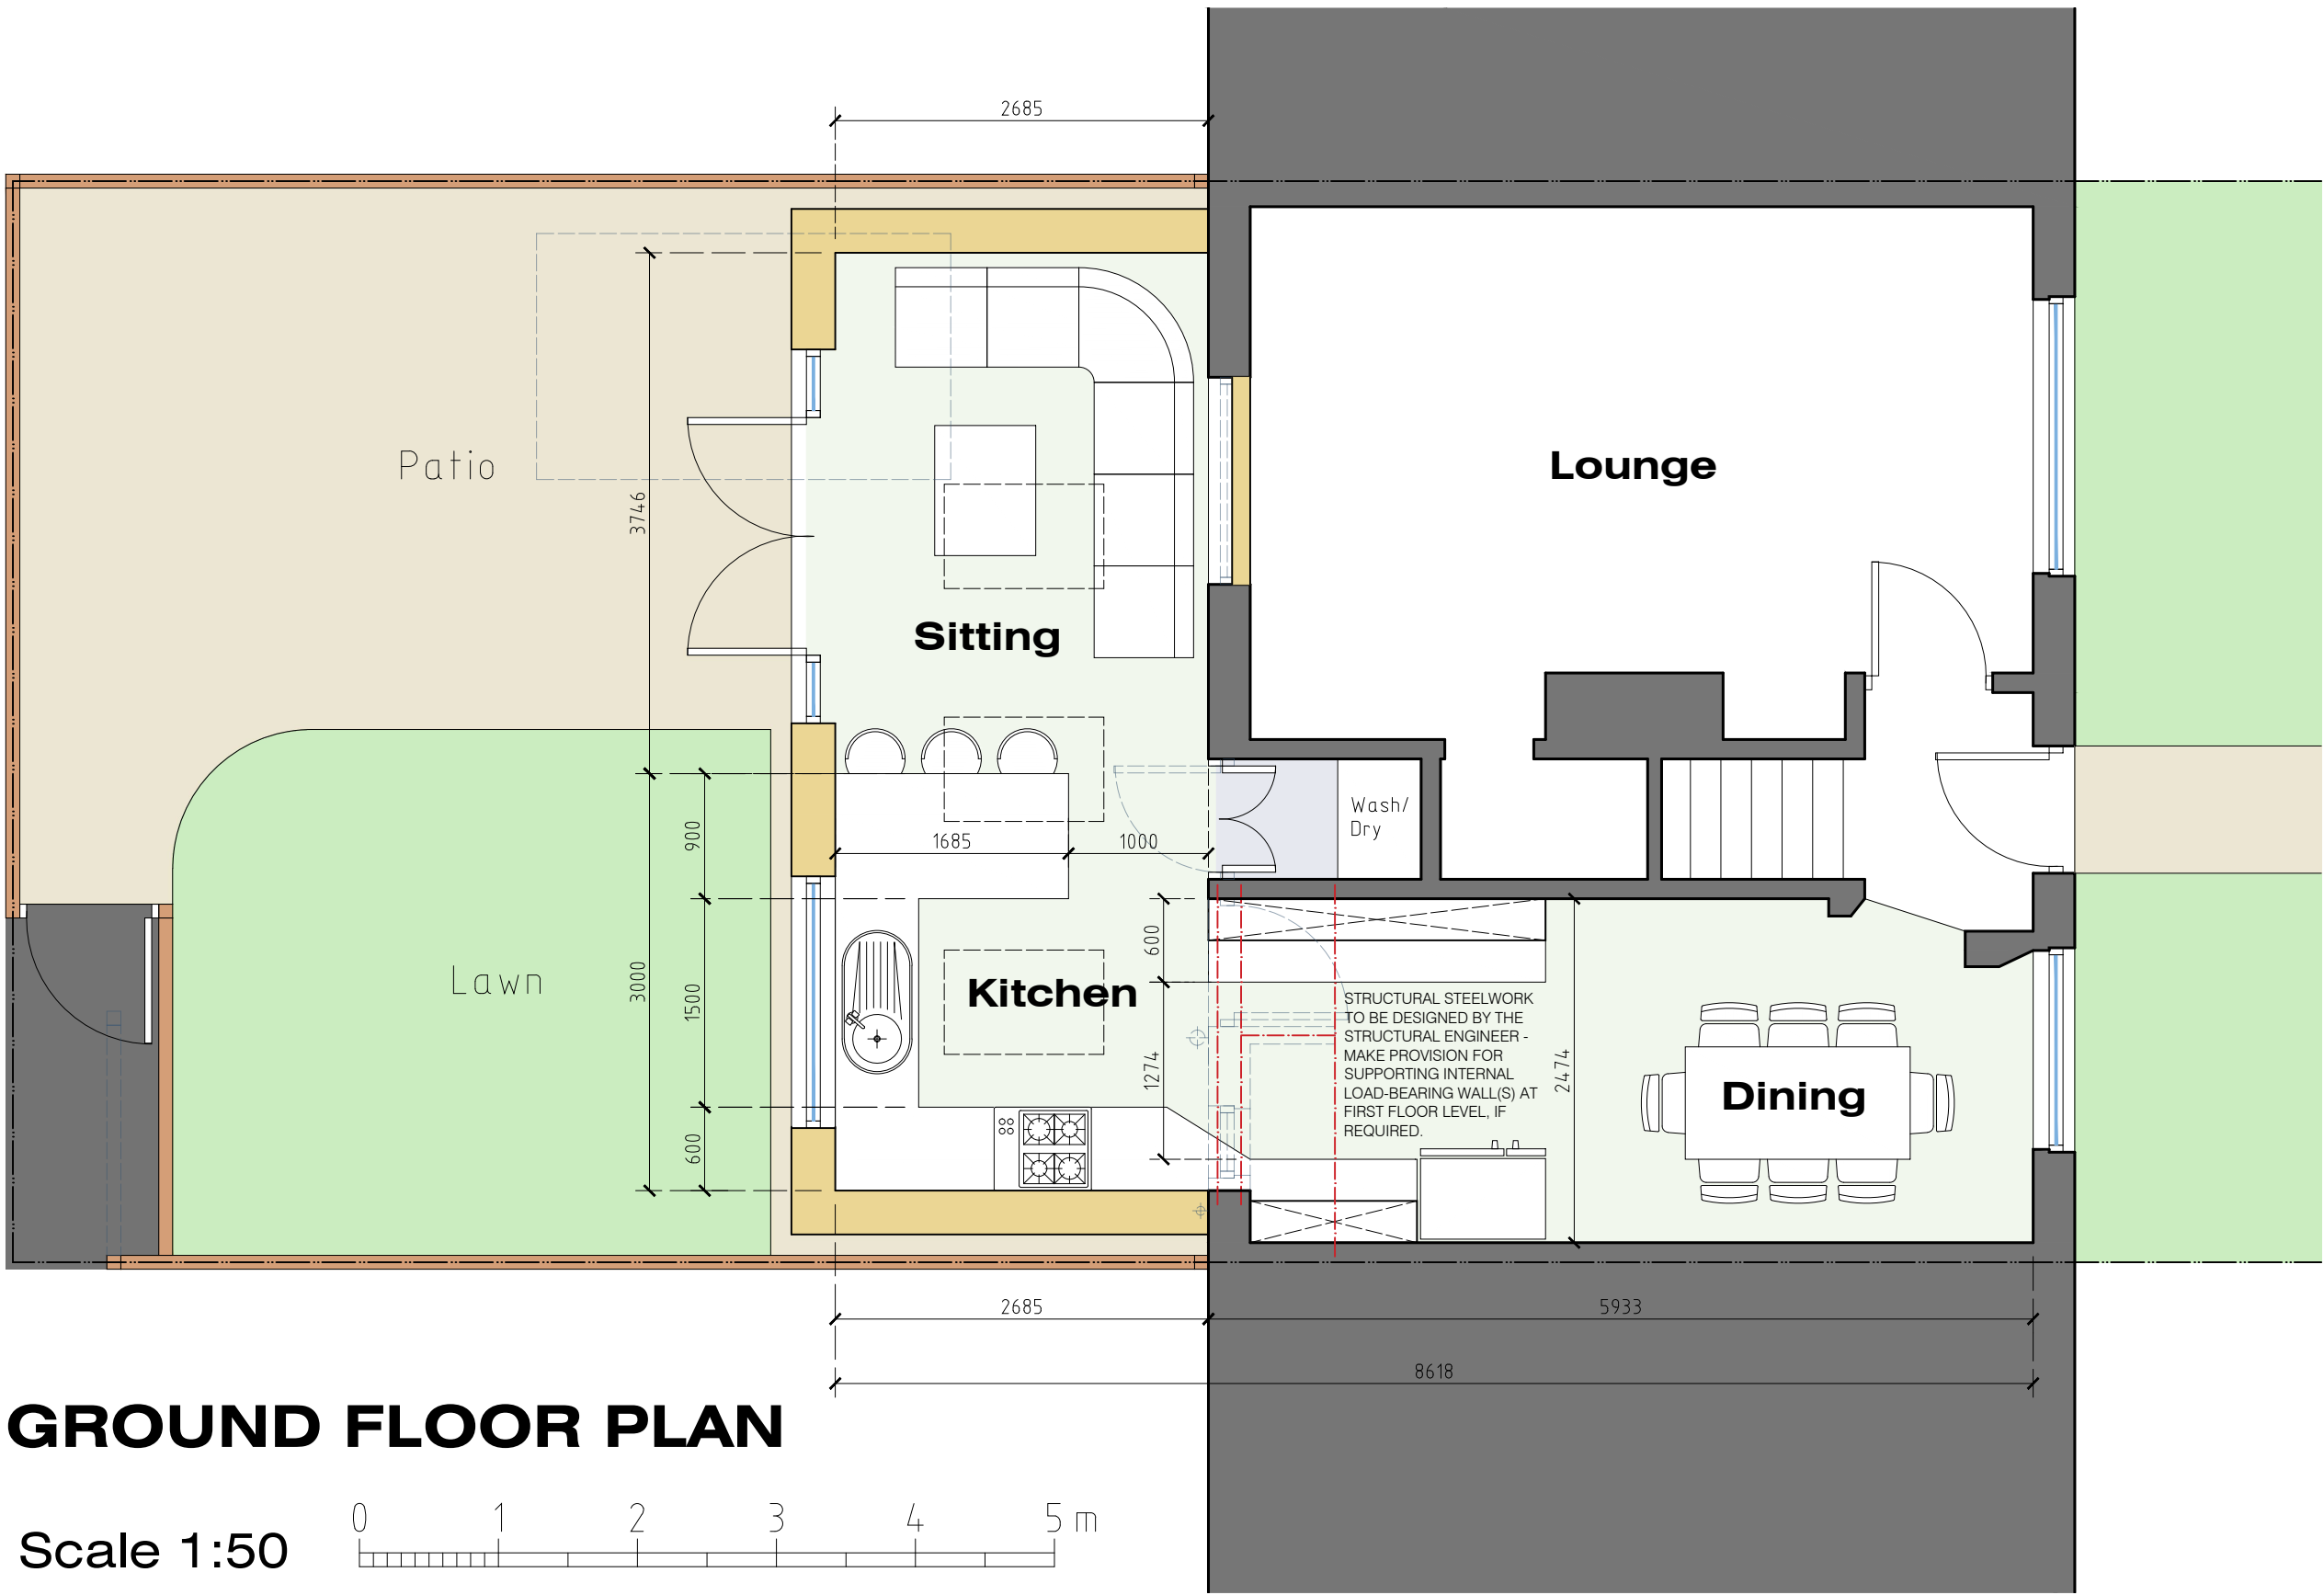

GROUND FLOOR PLAN

Scale 1:50



**SINGLE STOREY
REAR EXTENSION**
17 BEECH DRIVE
LONGRIDGE
PRESTON

**PROPOSED
GROUND FLOOR PLAN**

Dwg No. **JM-0168004** Rev **-**

SCALE - 1:50 (A3).....DRAWN: J.MONKS
MONKS ARCHITECTURAL DESIGN
25 Birchfield Drive - Longridge- Preston - PR3 3HP