



NORTH WEST ELEVATION


NO. 36 PAINTER WOOD

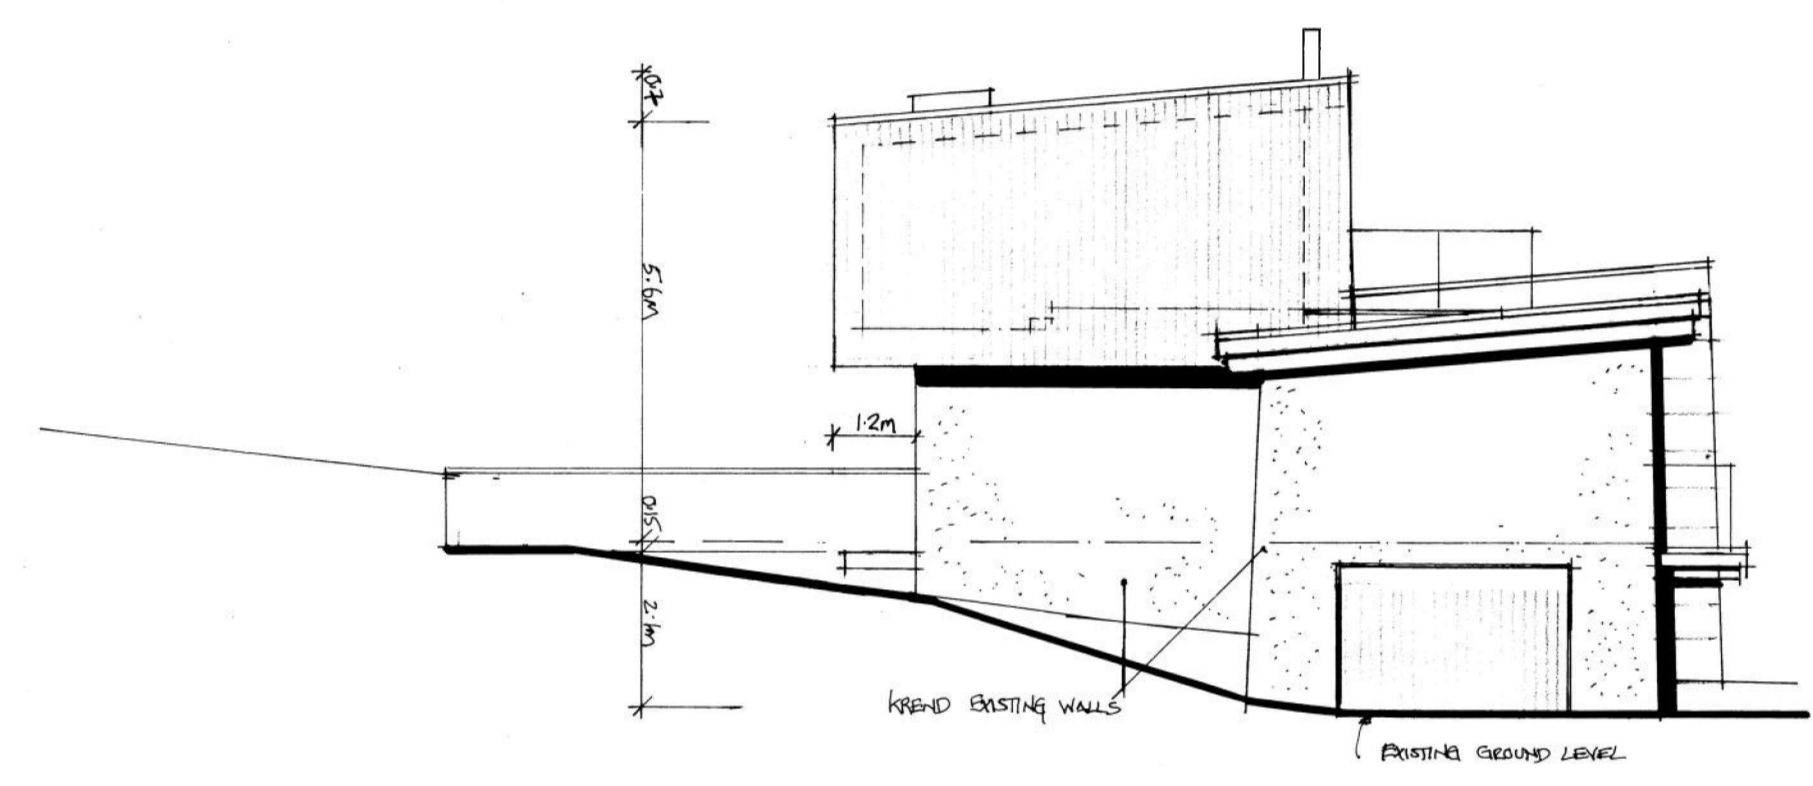


NORTH EAST ELEVATION

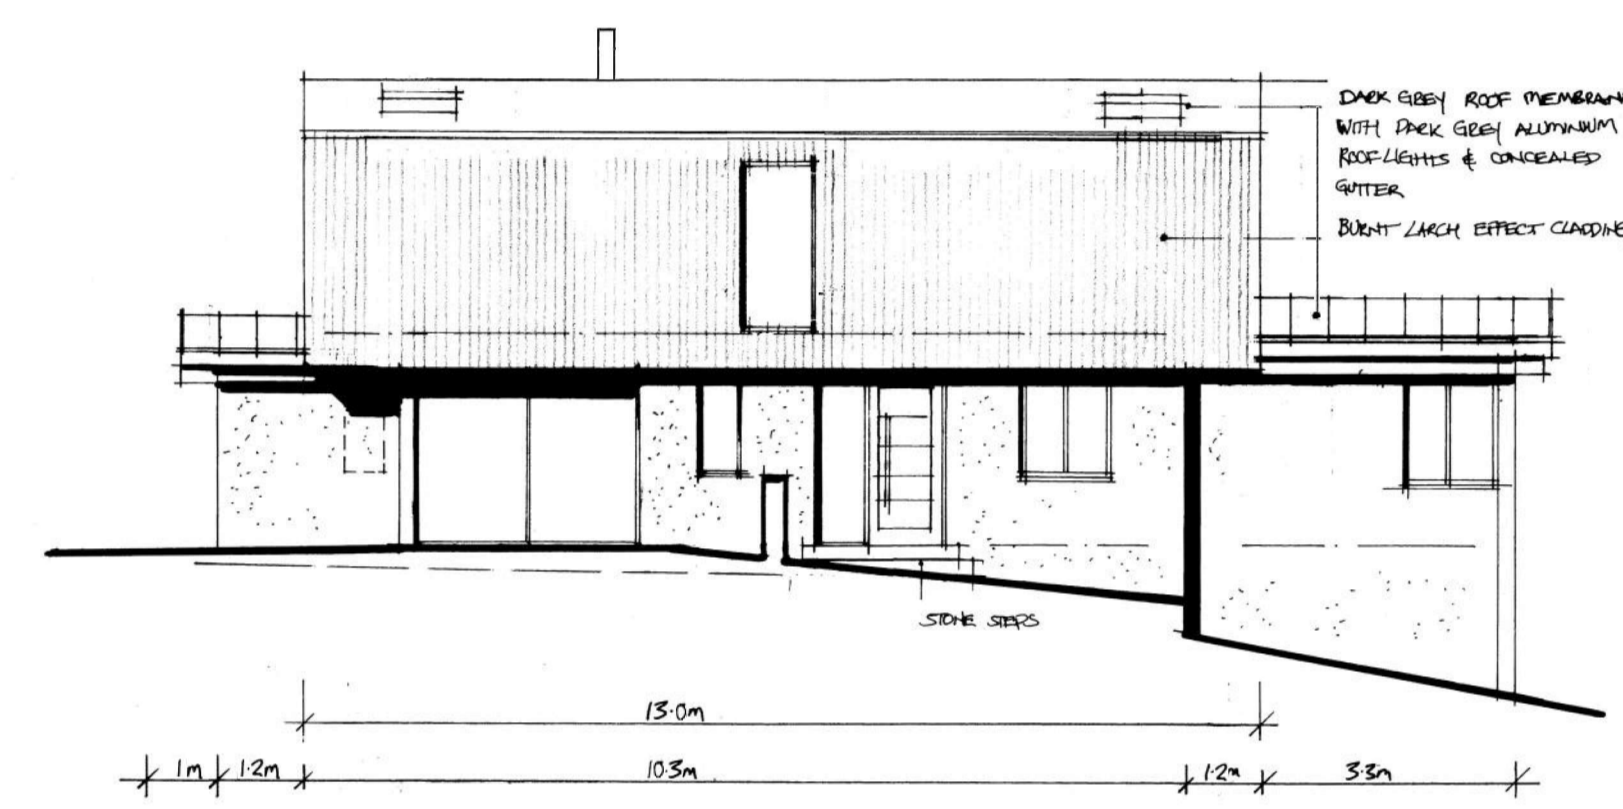

SOUTH EAST ELEVATION

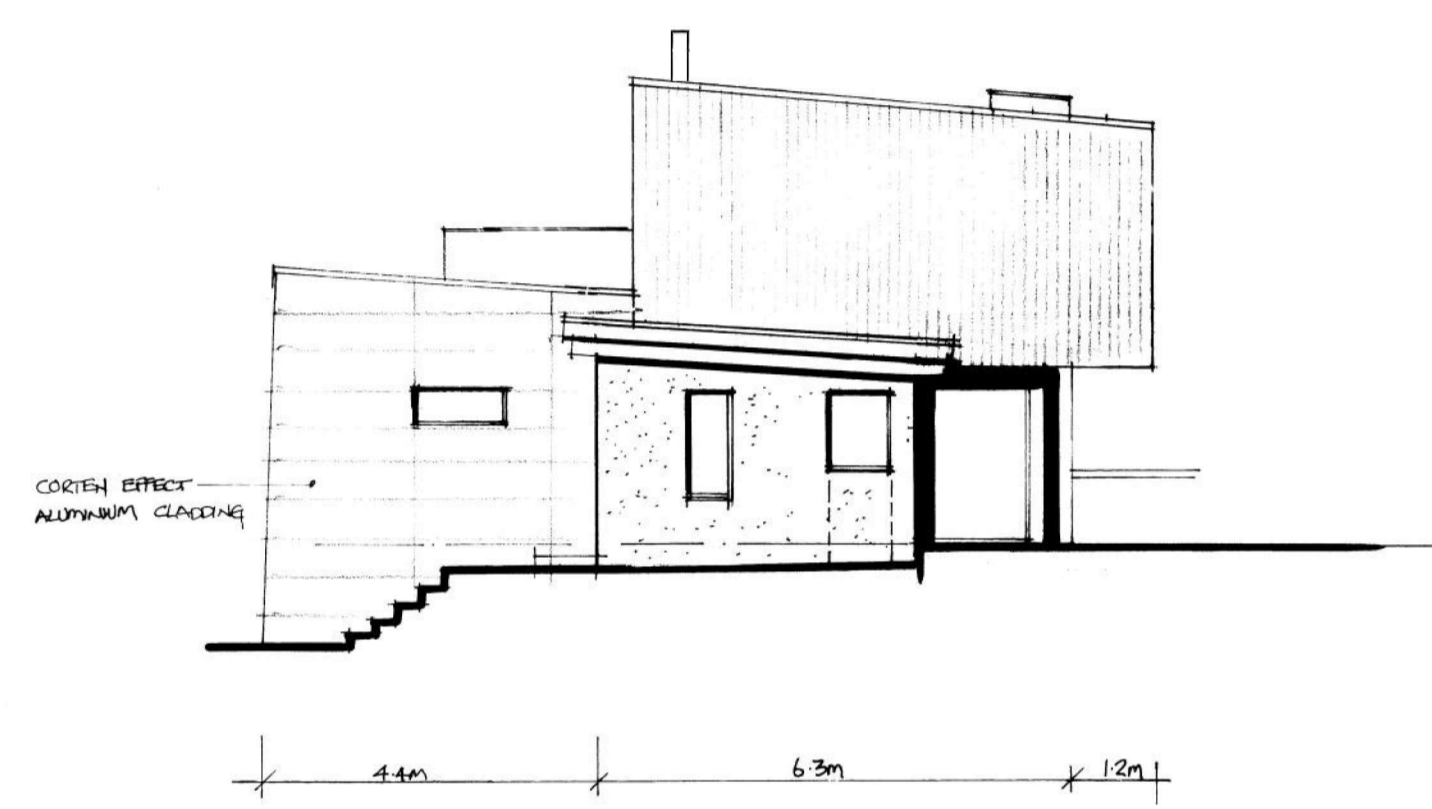

SOUTH WEST ELEVATION

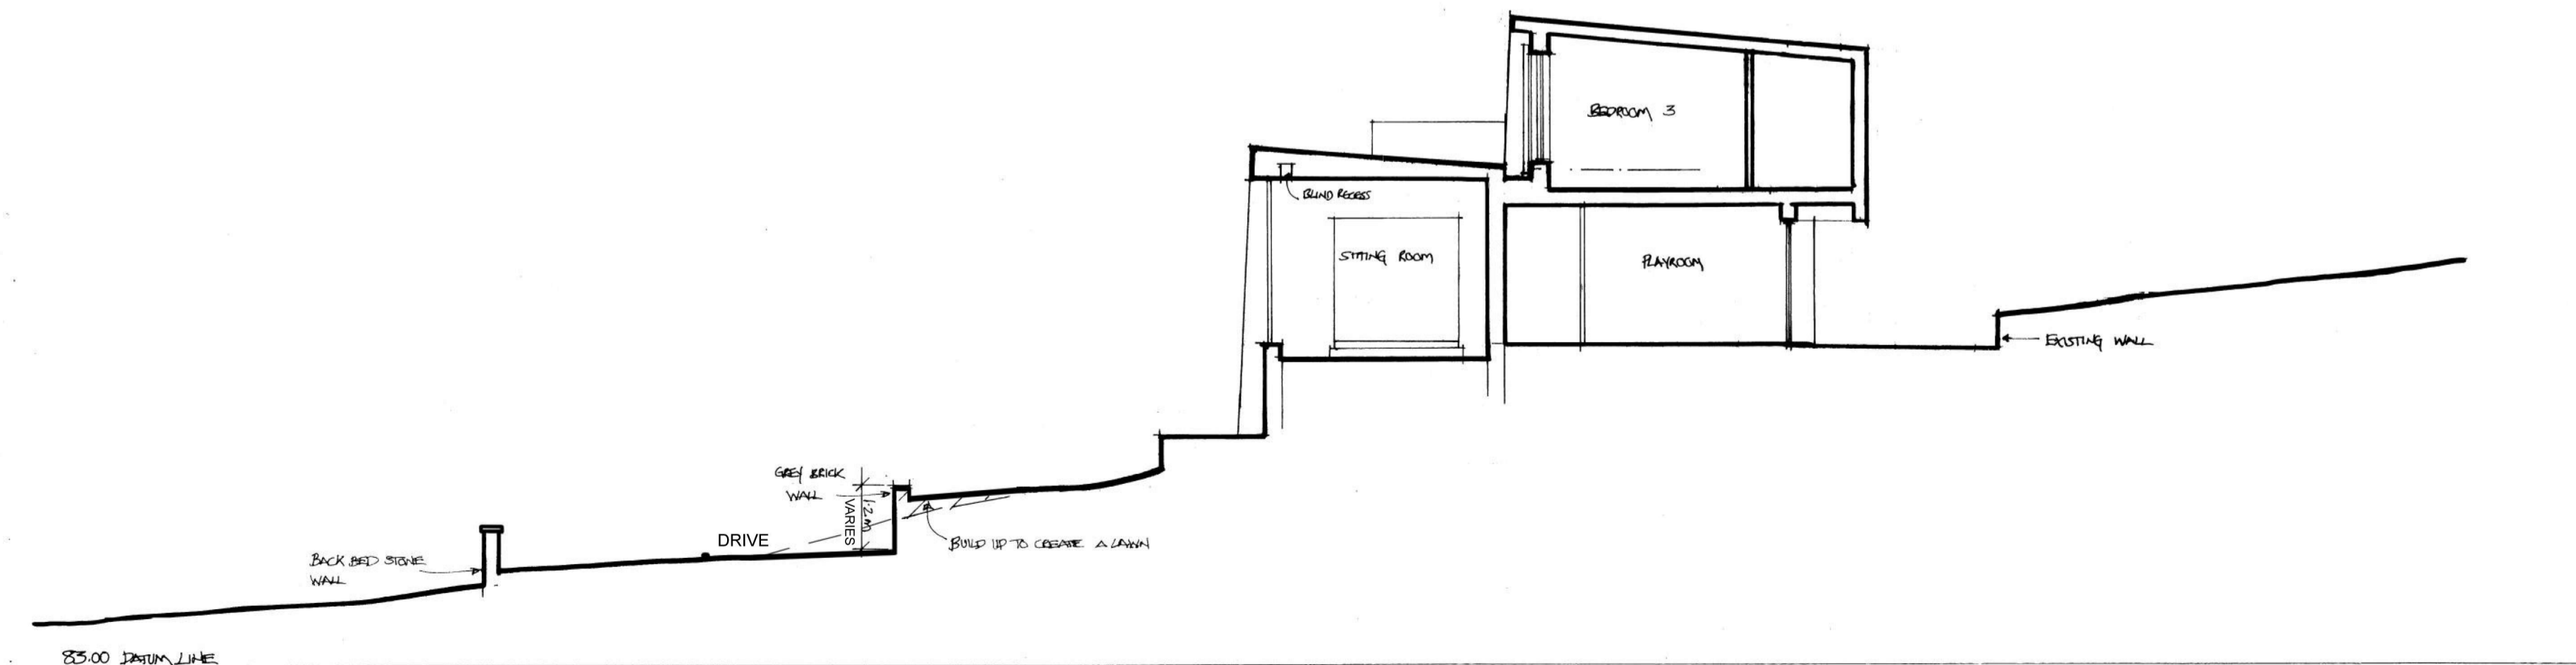

SECTION A-A

Client
Mr and Mrs Fletcher

Job Title
Proposed replacement dwelling at
No. 34 Painter Wood
Billington

Drawing Title
Proposed elevations and section
Scheme 3

Scale
1/100 @ A1

Date
Jan. 2019

Drawn
SGH

spa
ARCHITECTS

SUNDERLAND PEACOCK & ASSOCIATES LTD.
HAZELMERE, PIMLICO ROAD, CLITHEROE,
LANCASHIRE, BS1 2AG
T 01200 423176 F 01200 427328
E info@sunderlandpeacock.com
www.sunderlandpeacock.com

5744 = 08 G