



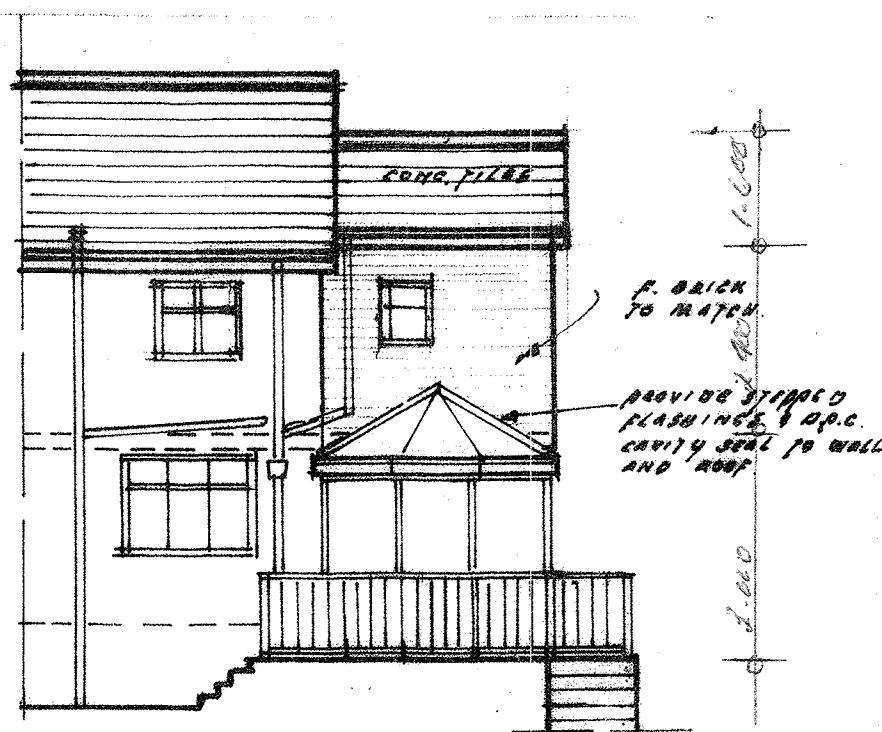


proposed rear elevation




existing rear elevation

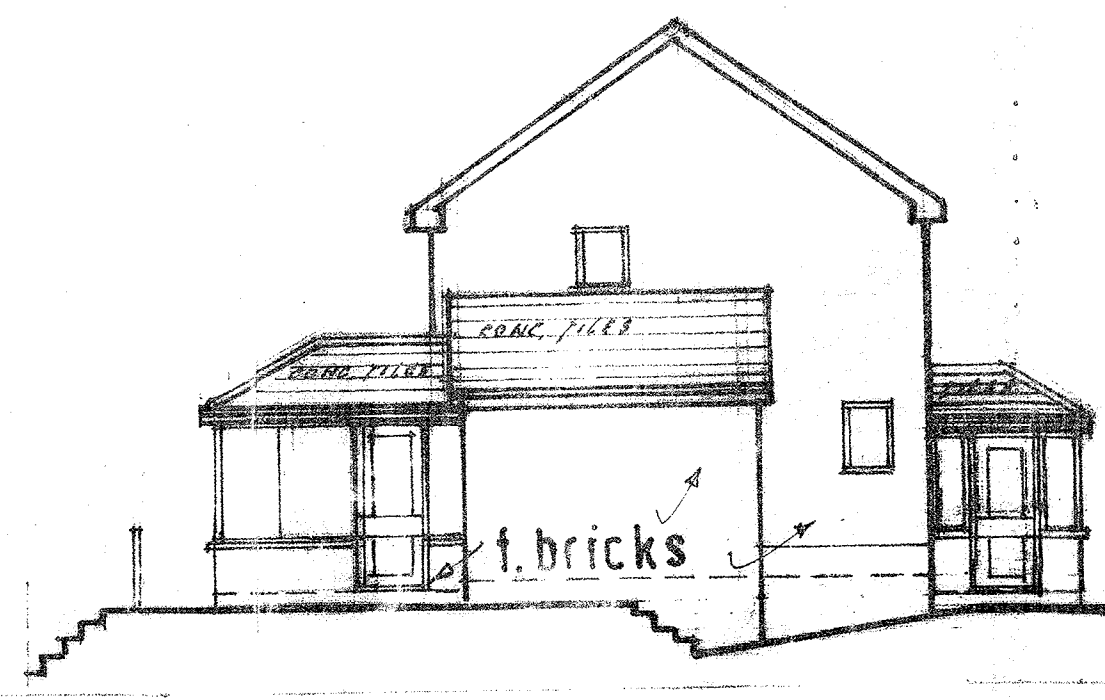


existing side elevation

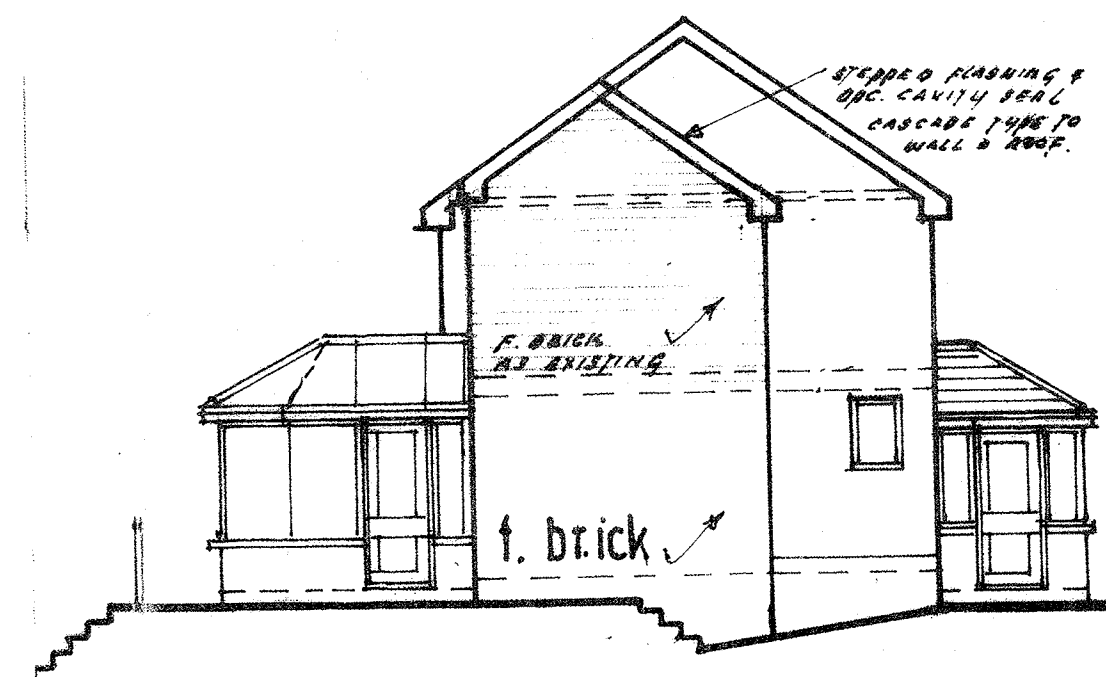


proposed side elevation.

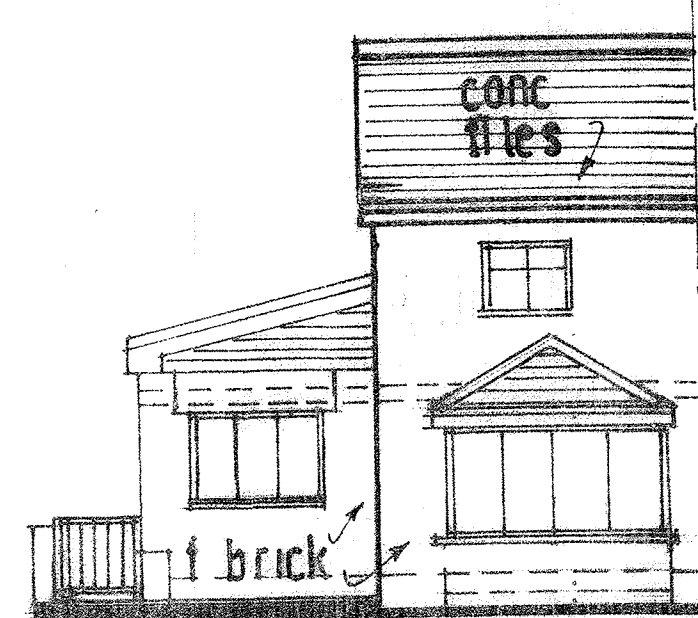

existing front elevation

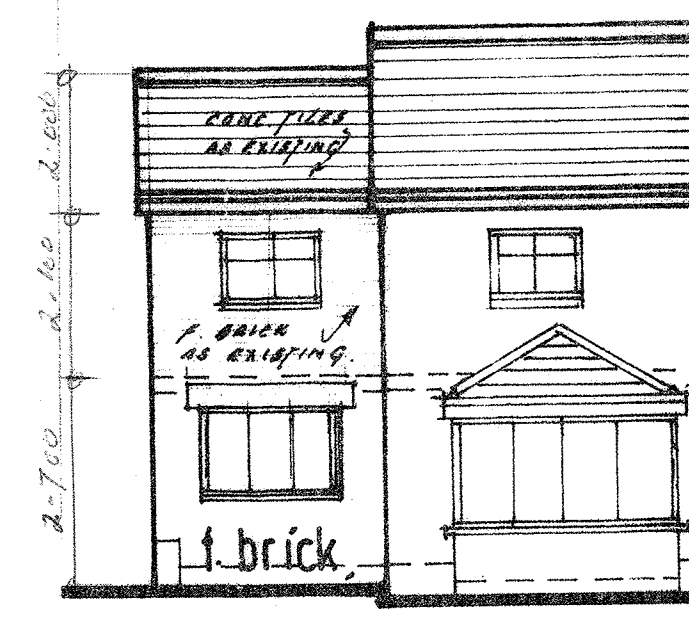


proposed front elevation.

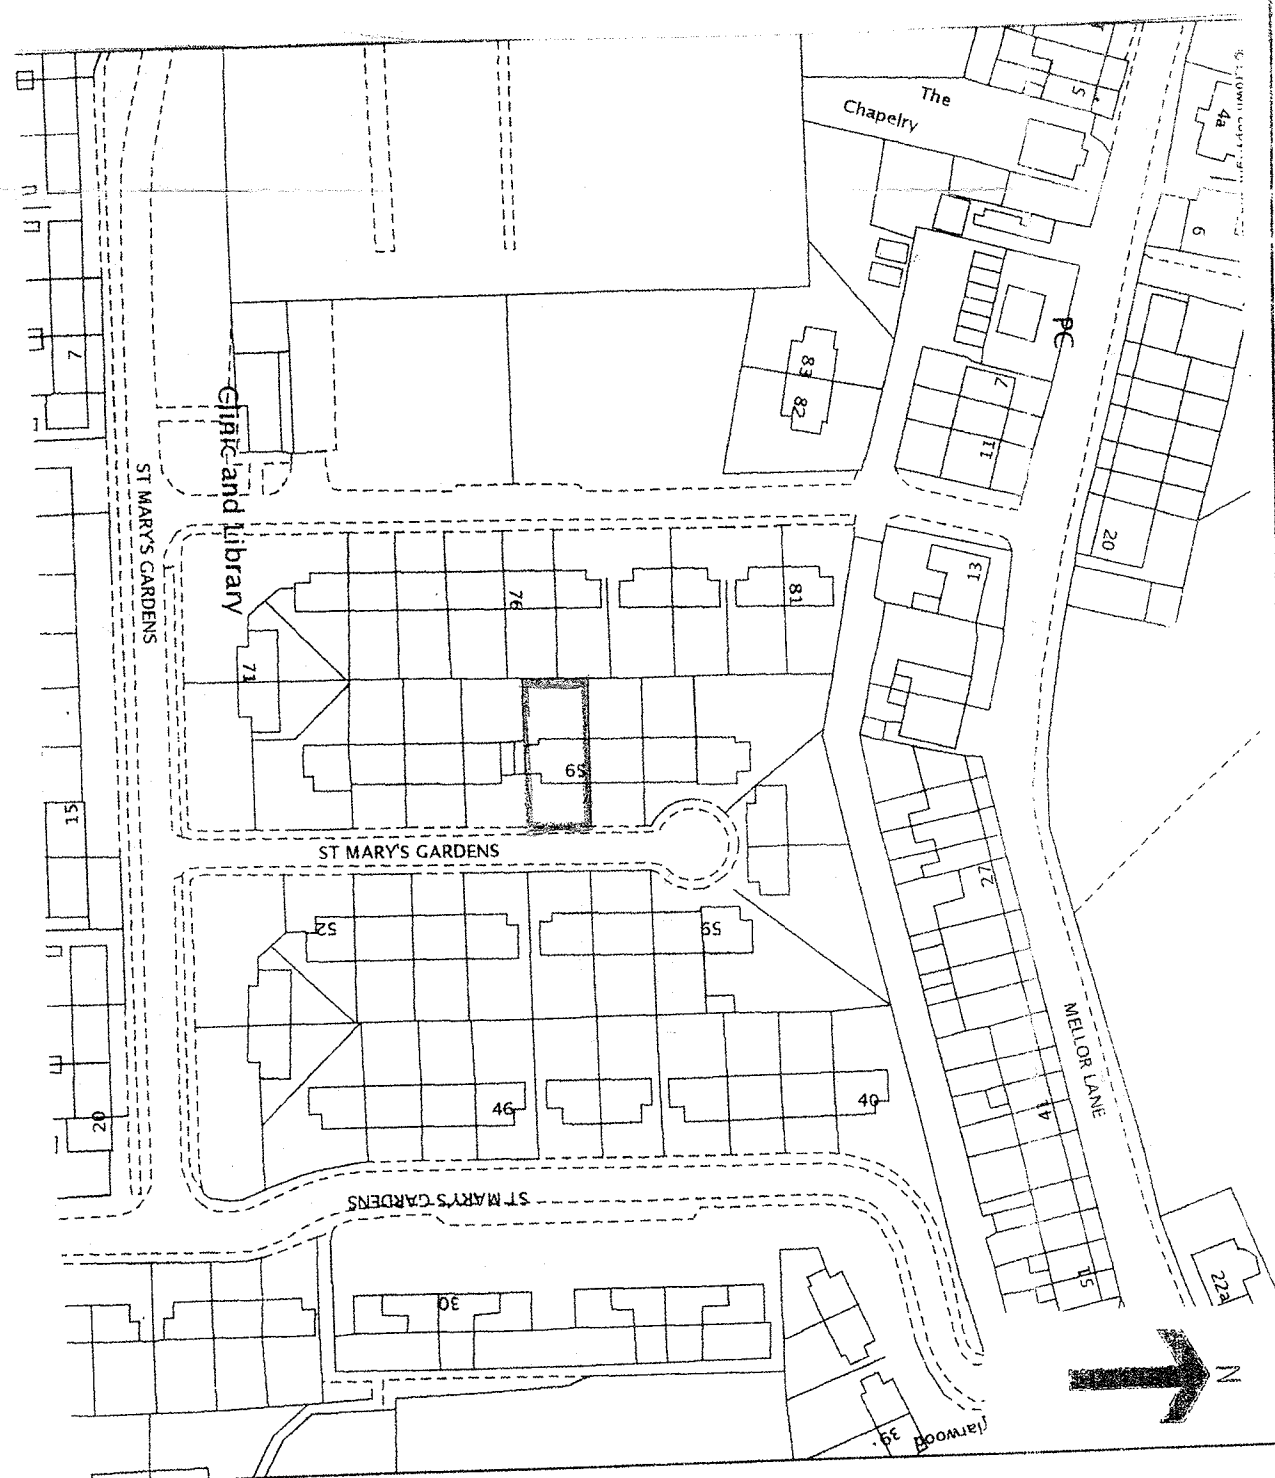


location plan. scale:1:1250.

PROPOSED FIRST FLOOR SIDE EXTENSION AT N°65 ST MARY'S GARDENS MELLOR FOR MRS. M. FRAZER.

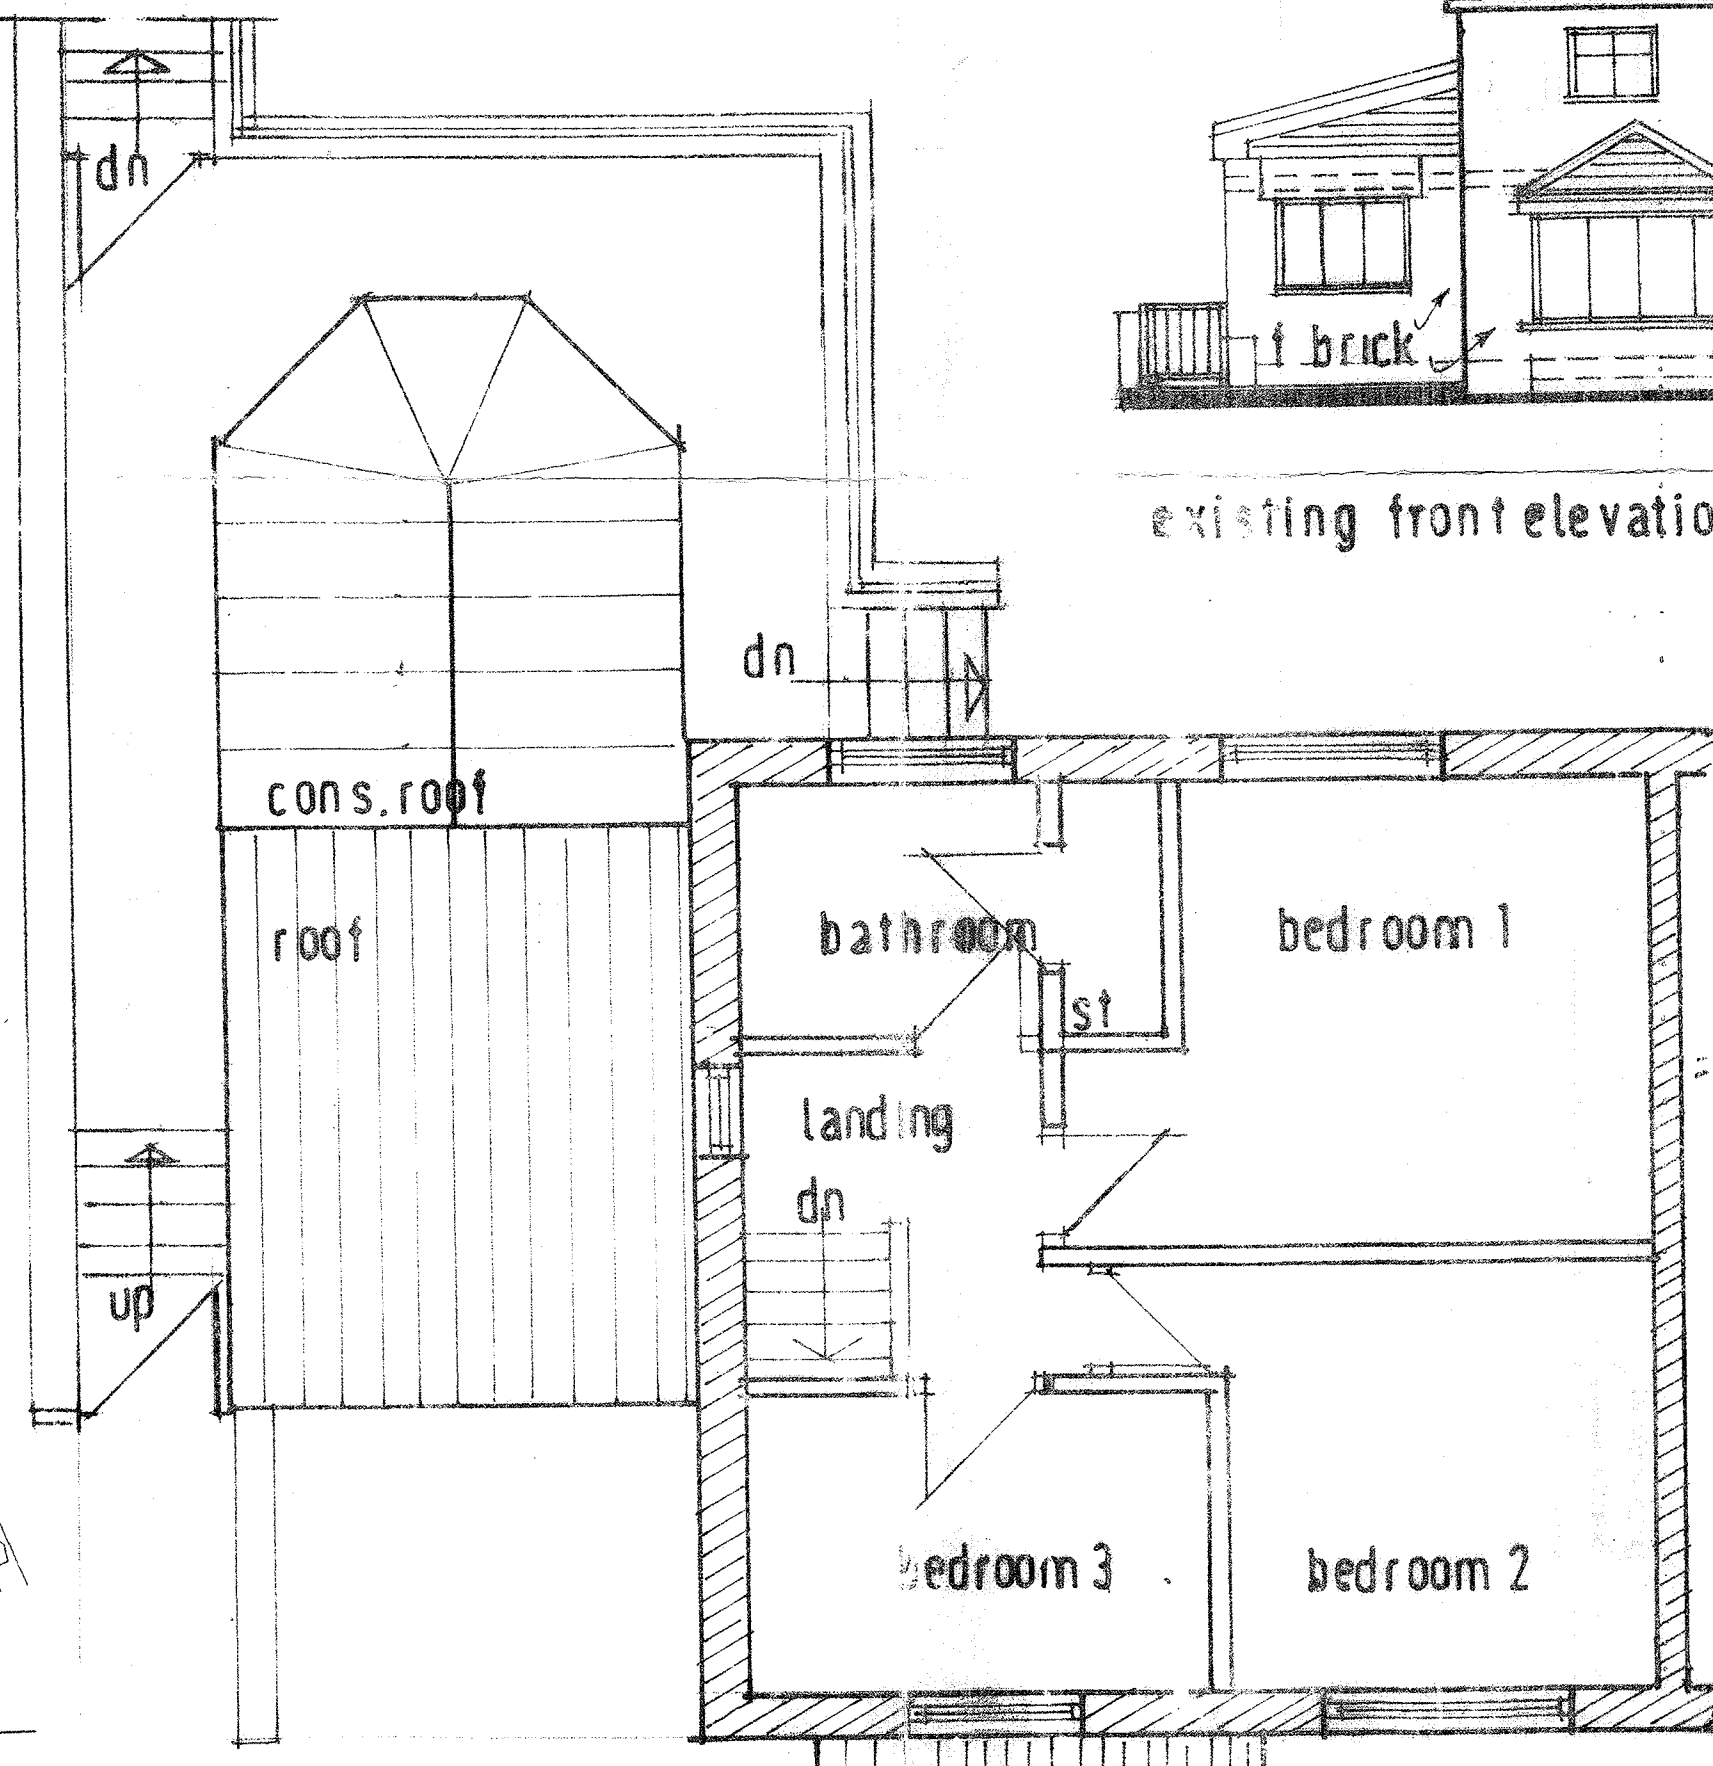

existing first floor plan

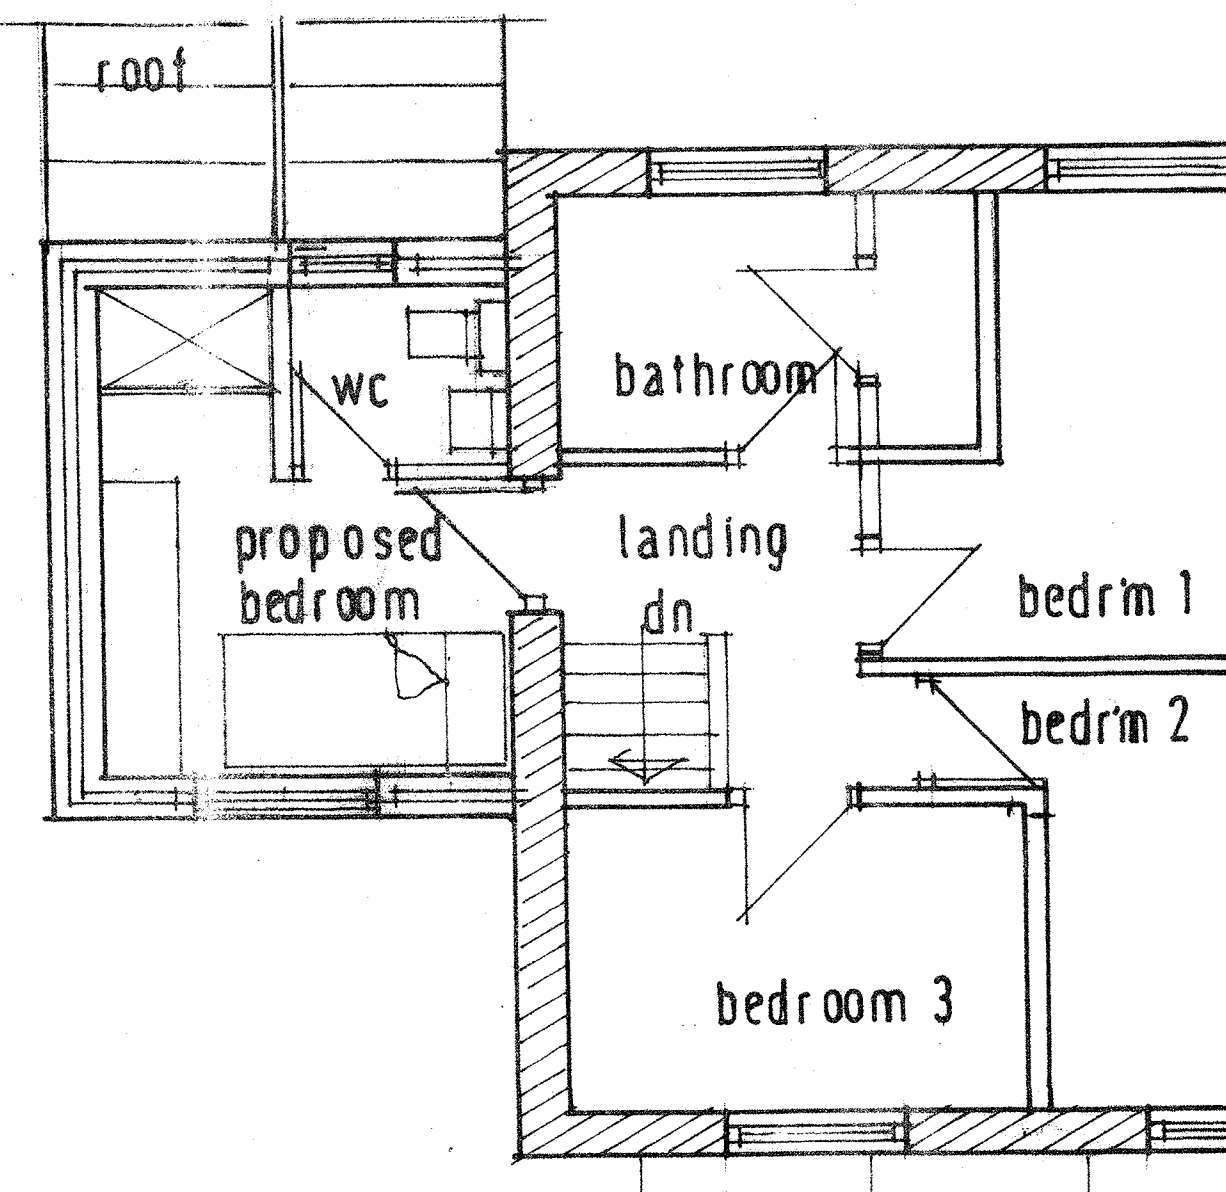

proposed first floor plan

drg.ref.107/19. july 2019. scale:1:100,1:50.