


320190653

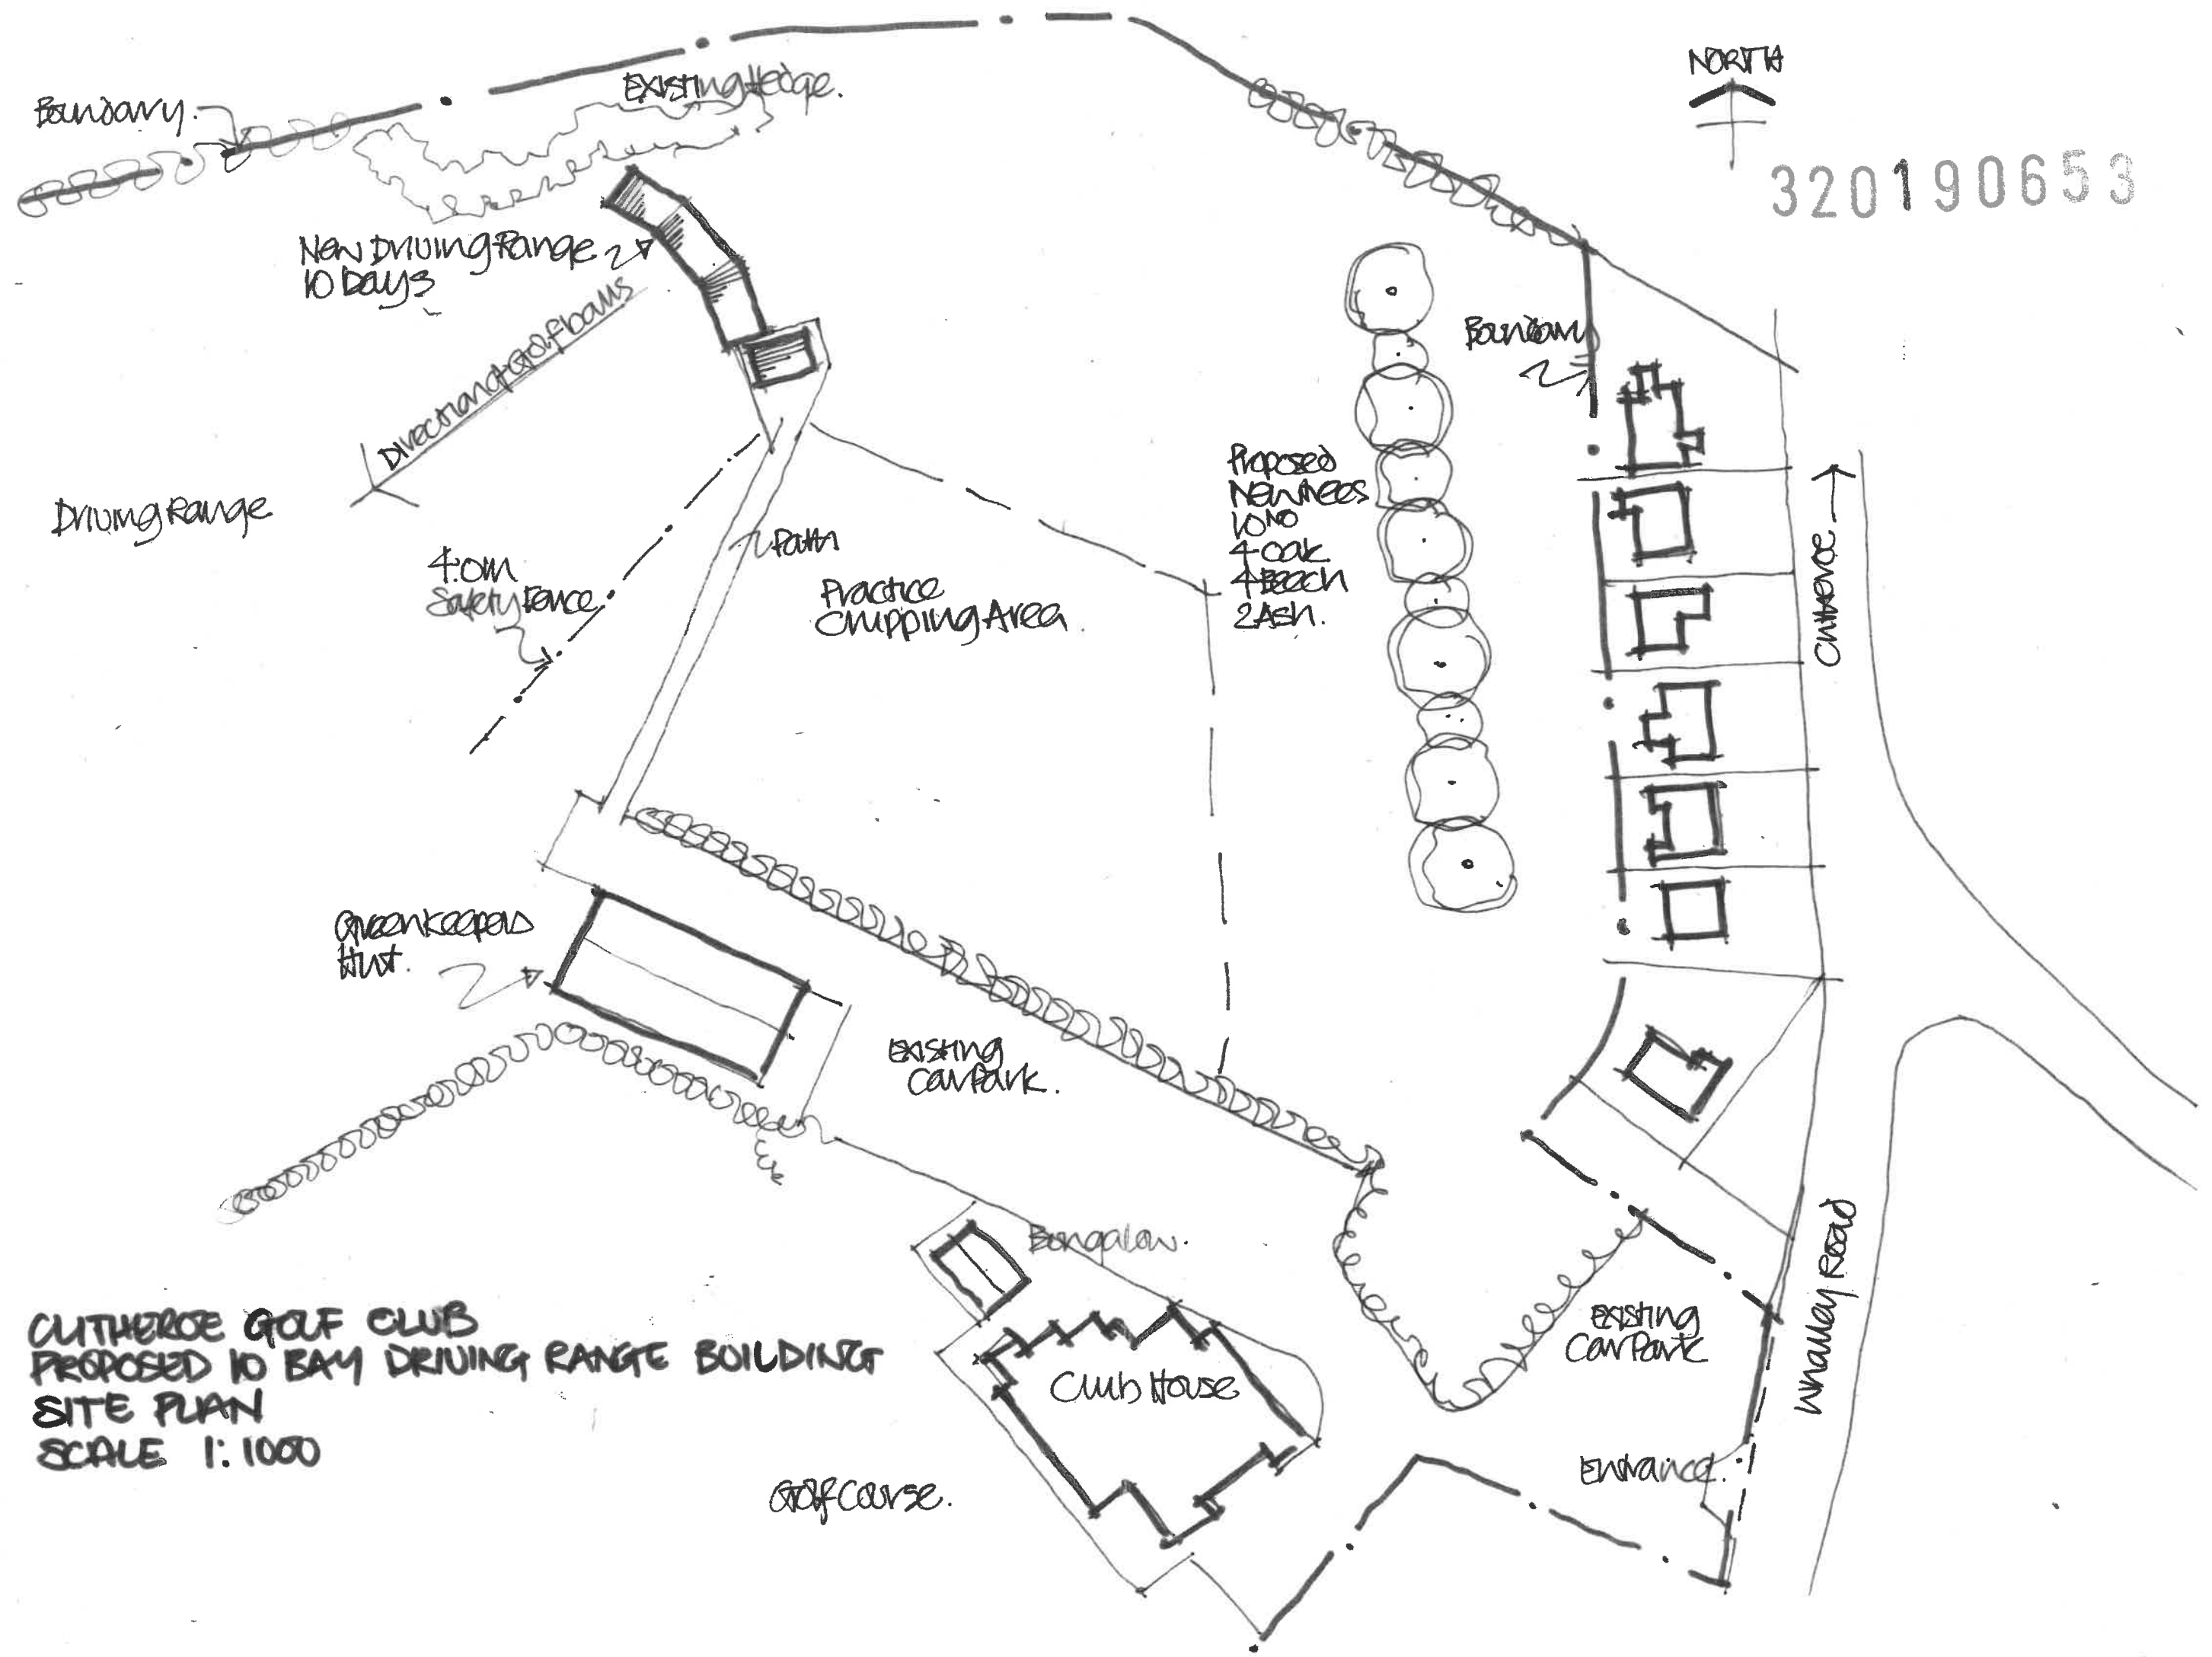

CUTHERBERT GOLF CLUB
PROPOSED 10 BAY DRIVING RANGE BUILDING
SITE PLAN
SCALE 1:1000

Golf course.