

BLOCK 4 - HT4 - 3B5P HOUSES 83M2

Dimensions are to be checked on site. Do not scale from drawings. Report discrepancies to the Architect.




BLOCK LOCATION KEY - NTS

Associated Drawings	
Proposed Site Plan	L004
House Type 1	L005
House Type 2	L006
House Type 3	L007

NOTES

All dimensions are structural, taken from the outer edge of the blockwork or studs as applicable.


Rain water pipe locations vary between units. See site plan L102 and engineers drainage drawing for details.

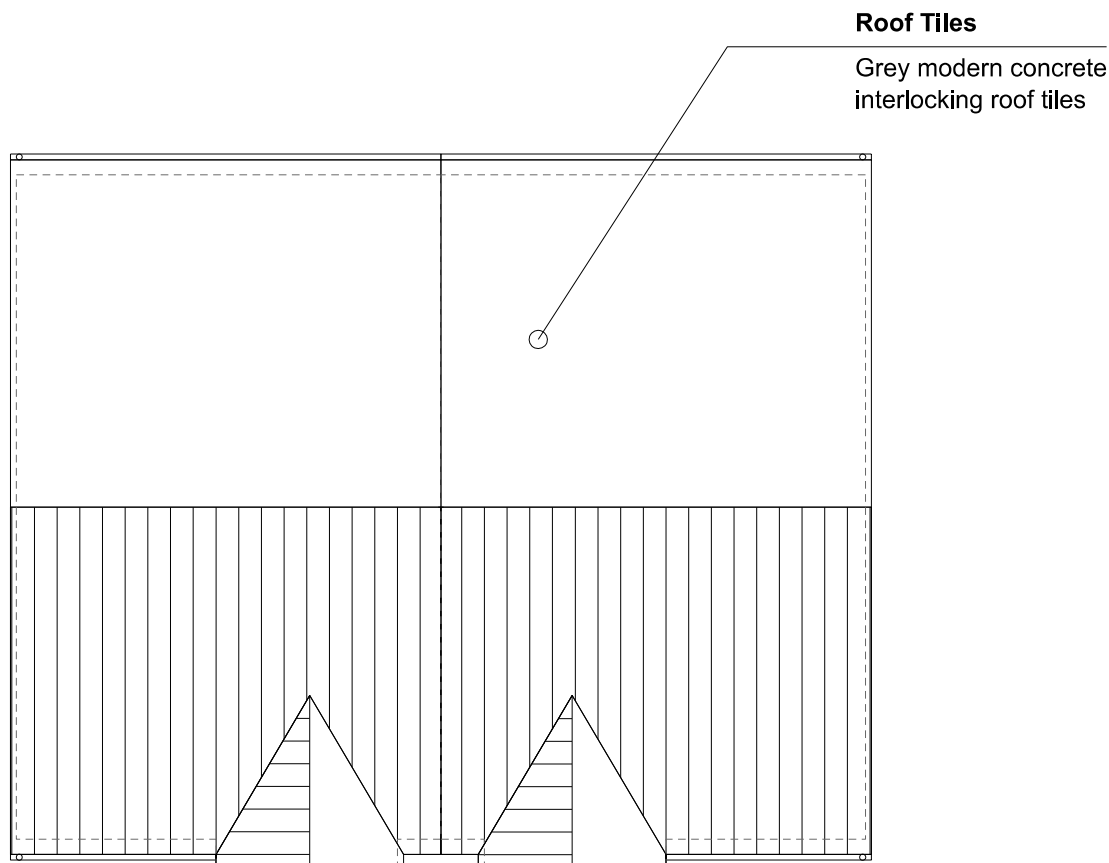

ROOF PLAN 1:100


Elevation Key	
	Main Brick (red)
	Skirting brick (red)
	Render

SIDE ELEVATION B

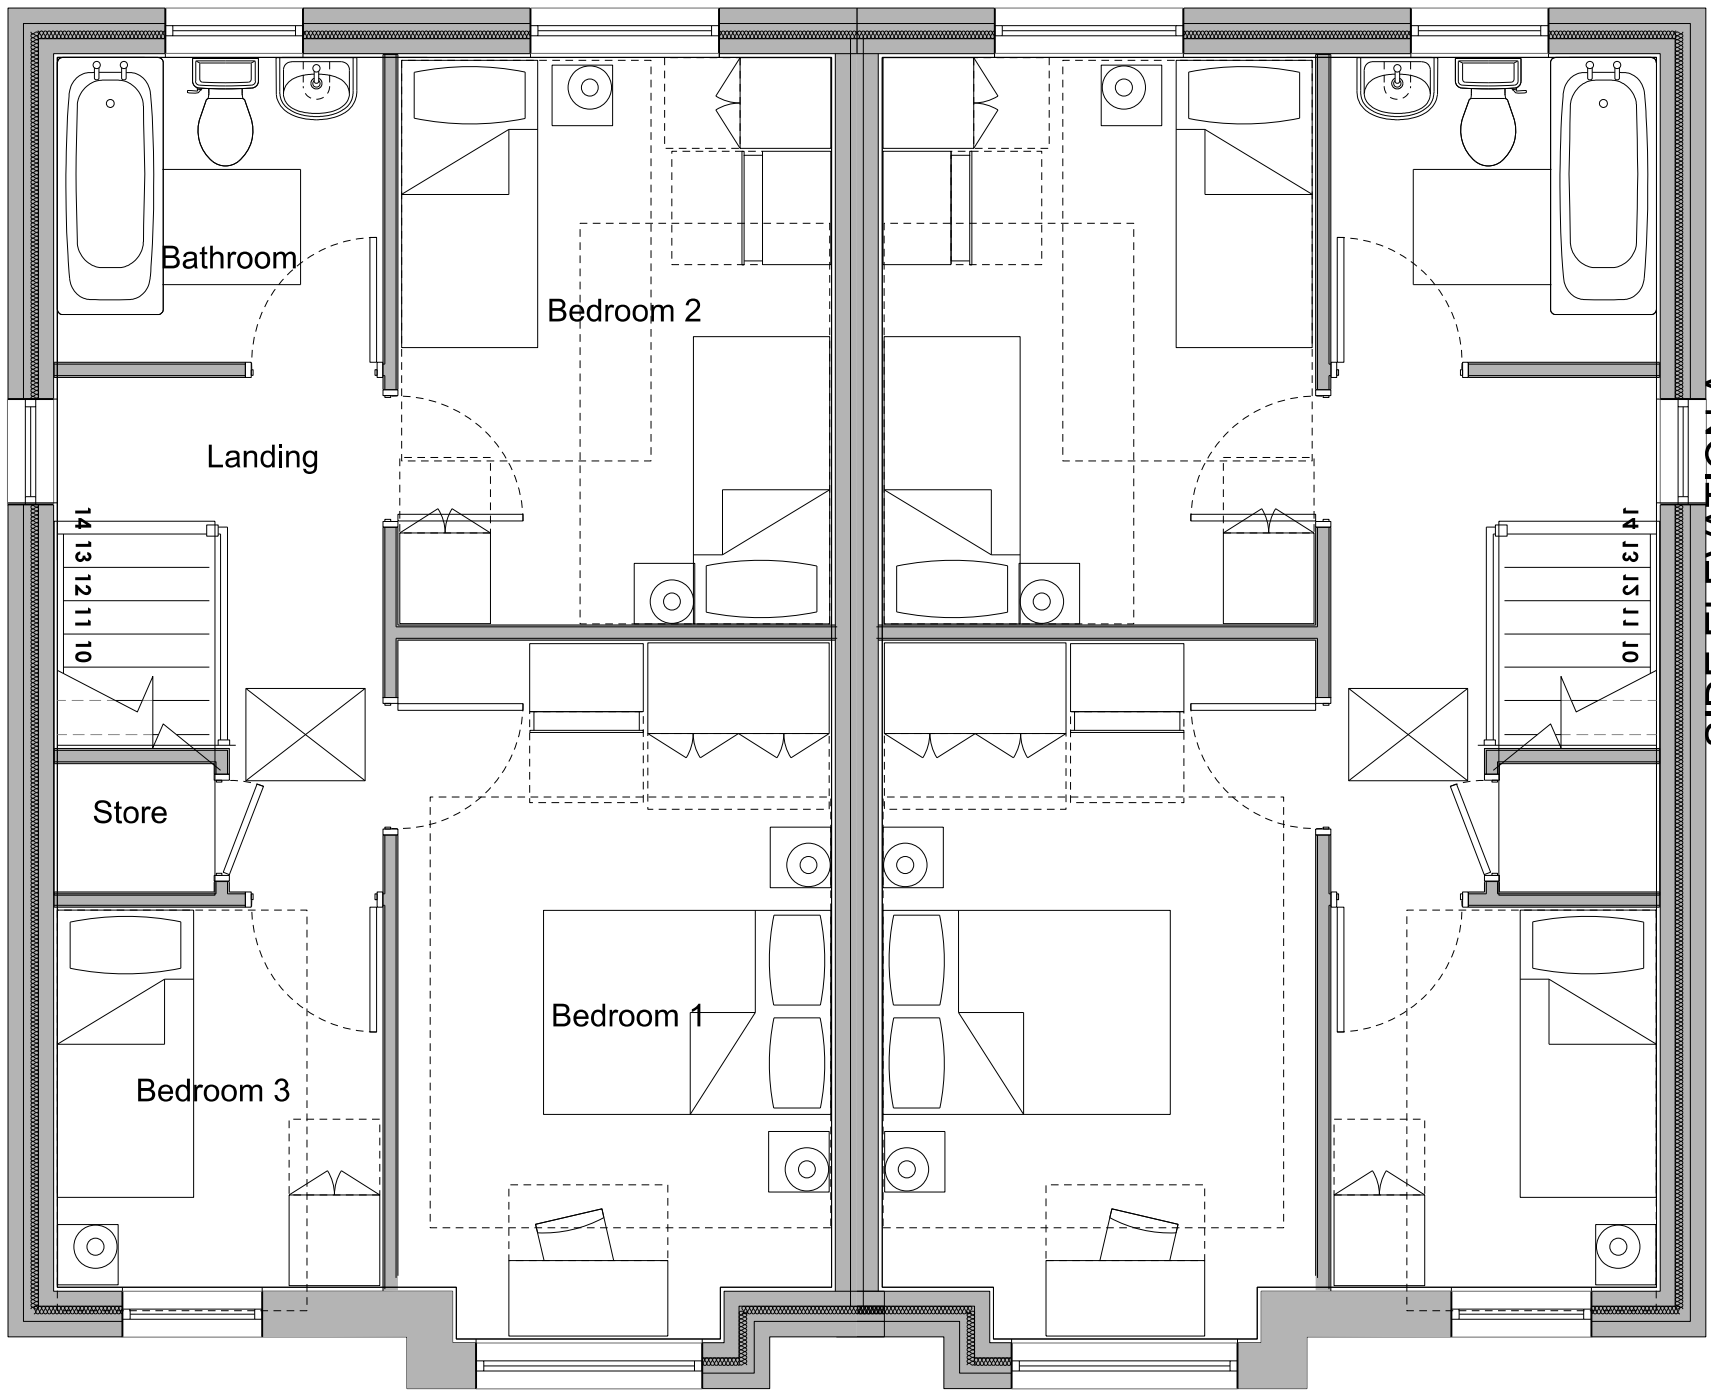

FIRST FLOOR PLAN 1:50

SIDE ELEVATION B

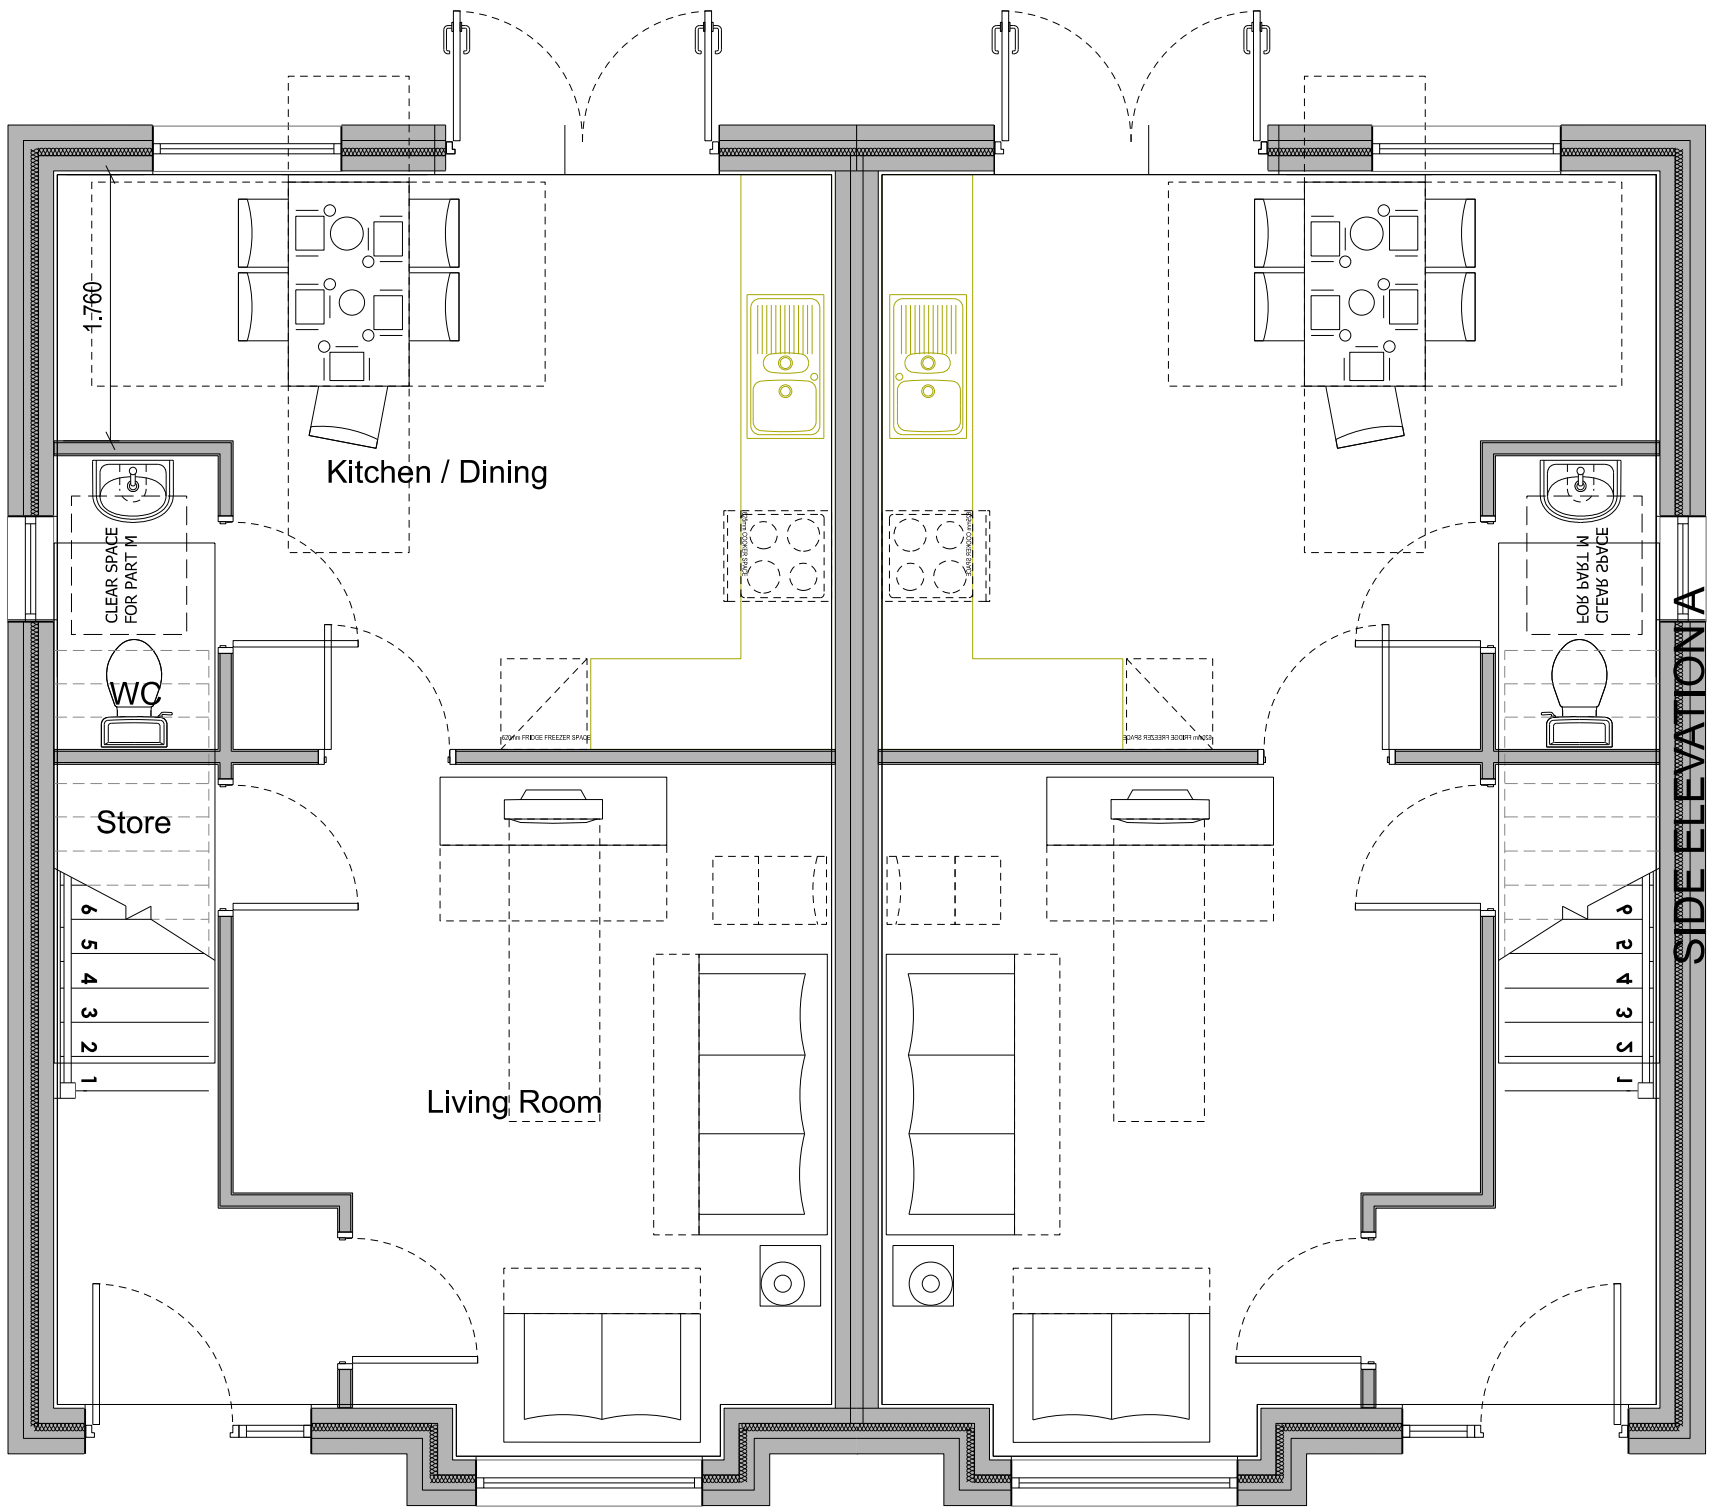


GROUND FLOOR PLAN 1:50




FRONT ELEVATION 1:100



REAR ELEVATION 1:100

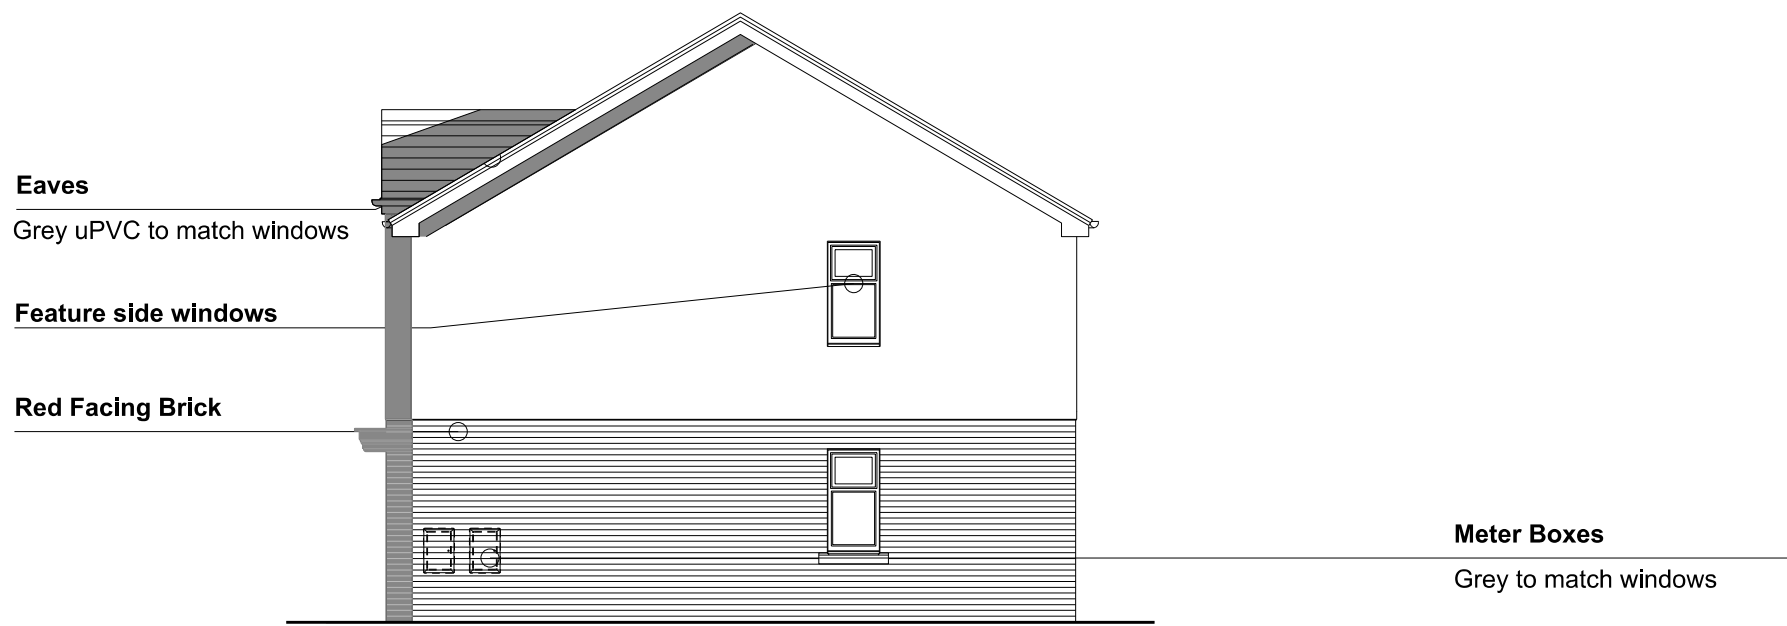

SIDE ELEVATION A 1:100

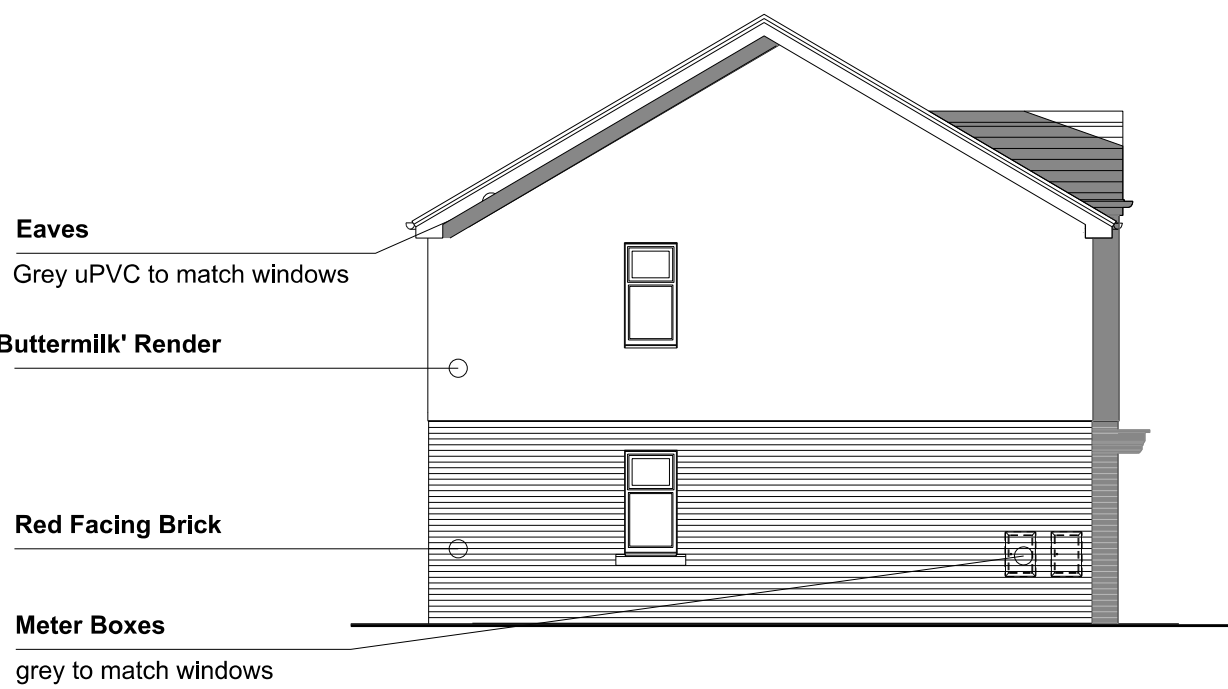

SIDE ELEVATION B 1:100

DESIGNATION		DETAILS OF REVISION				DATE		INITIALS	
☐ PROJECT		☐ TITLE		SIDE		STATUS		PLANNING	
Land at Petre Wood Crescent		BLOCK 4 - House Type 4		A1					
Langho						PROJECT No: 1714		DRAWING No: L008	
						DRAWN by: CG		CHECKED: CG	
						DATE: May 19		SCALE (A1): VAR	
☐ JOHN MCCALL ARCHITECTS LTD									
☐ No.1 Arts Village, Henry Street, Liverpool L1 5BS		Tel: 0151 707 1818		Fax: 707 1819					
☐ Old Coop Building, Church Street, Hayfield, SK22 2JE		e-mail: admin@johnmccall.co.uk							