



Dimensions are to be checked on site. Do not scale from drawings. Report discrepancies to the Architect.


HT1 HT1

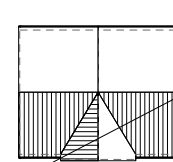


HT2 HT2

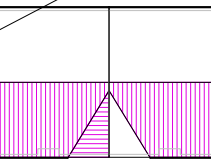

HT3

 

HT4 HT4

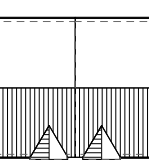

ACCOMODATION SCHEDULE

HT1	2 Storey	2 Bed Semi	70m2	8 No
HT2	1 Storey	2 Bed Semi	63m2	10 No
HT3	1 Storey	2 Bed Detached	67m2	1 No
HT4	2 Storey	3 Bed Semi	83m2	12 No

Total 31 No

KEY

LANDSCAPING

- EXISTING TREES TO BE RETAINED
- EXISTING TREES TO BE REMOVED
- NEW ORNAMENTAL TREES
- NEW ORNAMENTAL HEDGE


- GRASS
- 500 X 500m PERIMETER PAVING AT FRONT + REAR
- TARMAC TO ALL DRIVEWAYS
- Plot Slab Level l.b.c by Struct Eng

BOUNDARIES

- A - 1.8 m HIGH CLOSE BOARDED TIMBER ACUSTIC FENCE OVER CONC GRAVEL BOARD
- B - 1.8m HIGH TIMBER FENCE / GATE OVER CONC GARVEL BOARD
- C - TIMBER KNEE RAIL
- D - RETAINING WALL - FORM TO BE CONFIRMED DEPENDING ON HEIGHT
- E - EXISTING BOUNDARY FENCE RETAINED
- F - RANCH STYLE FENCE

- CLOTHES DRIER
- WHEELIE BINS (3NO.)

(Please refer to drawing L009 for boundary details)

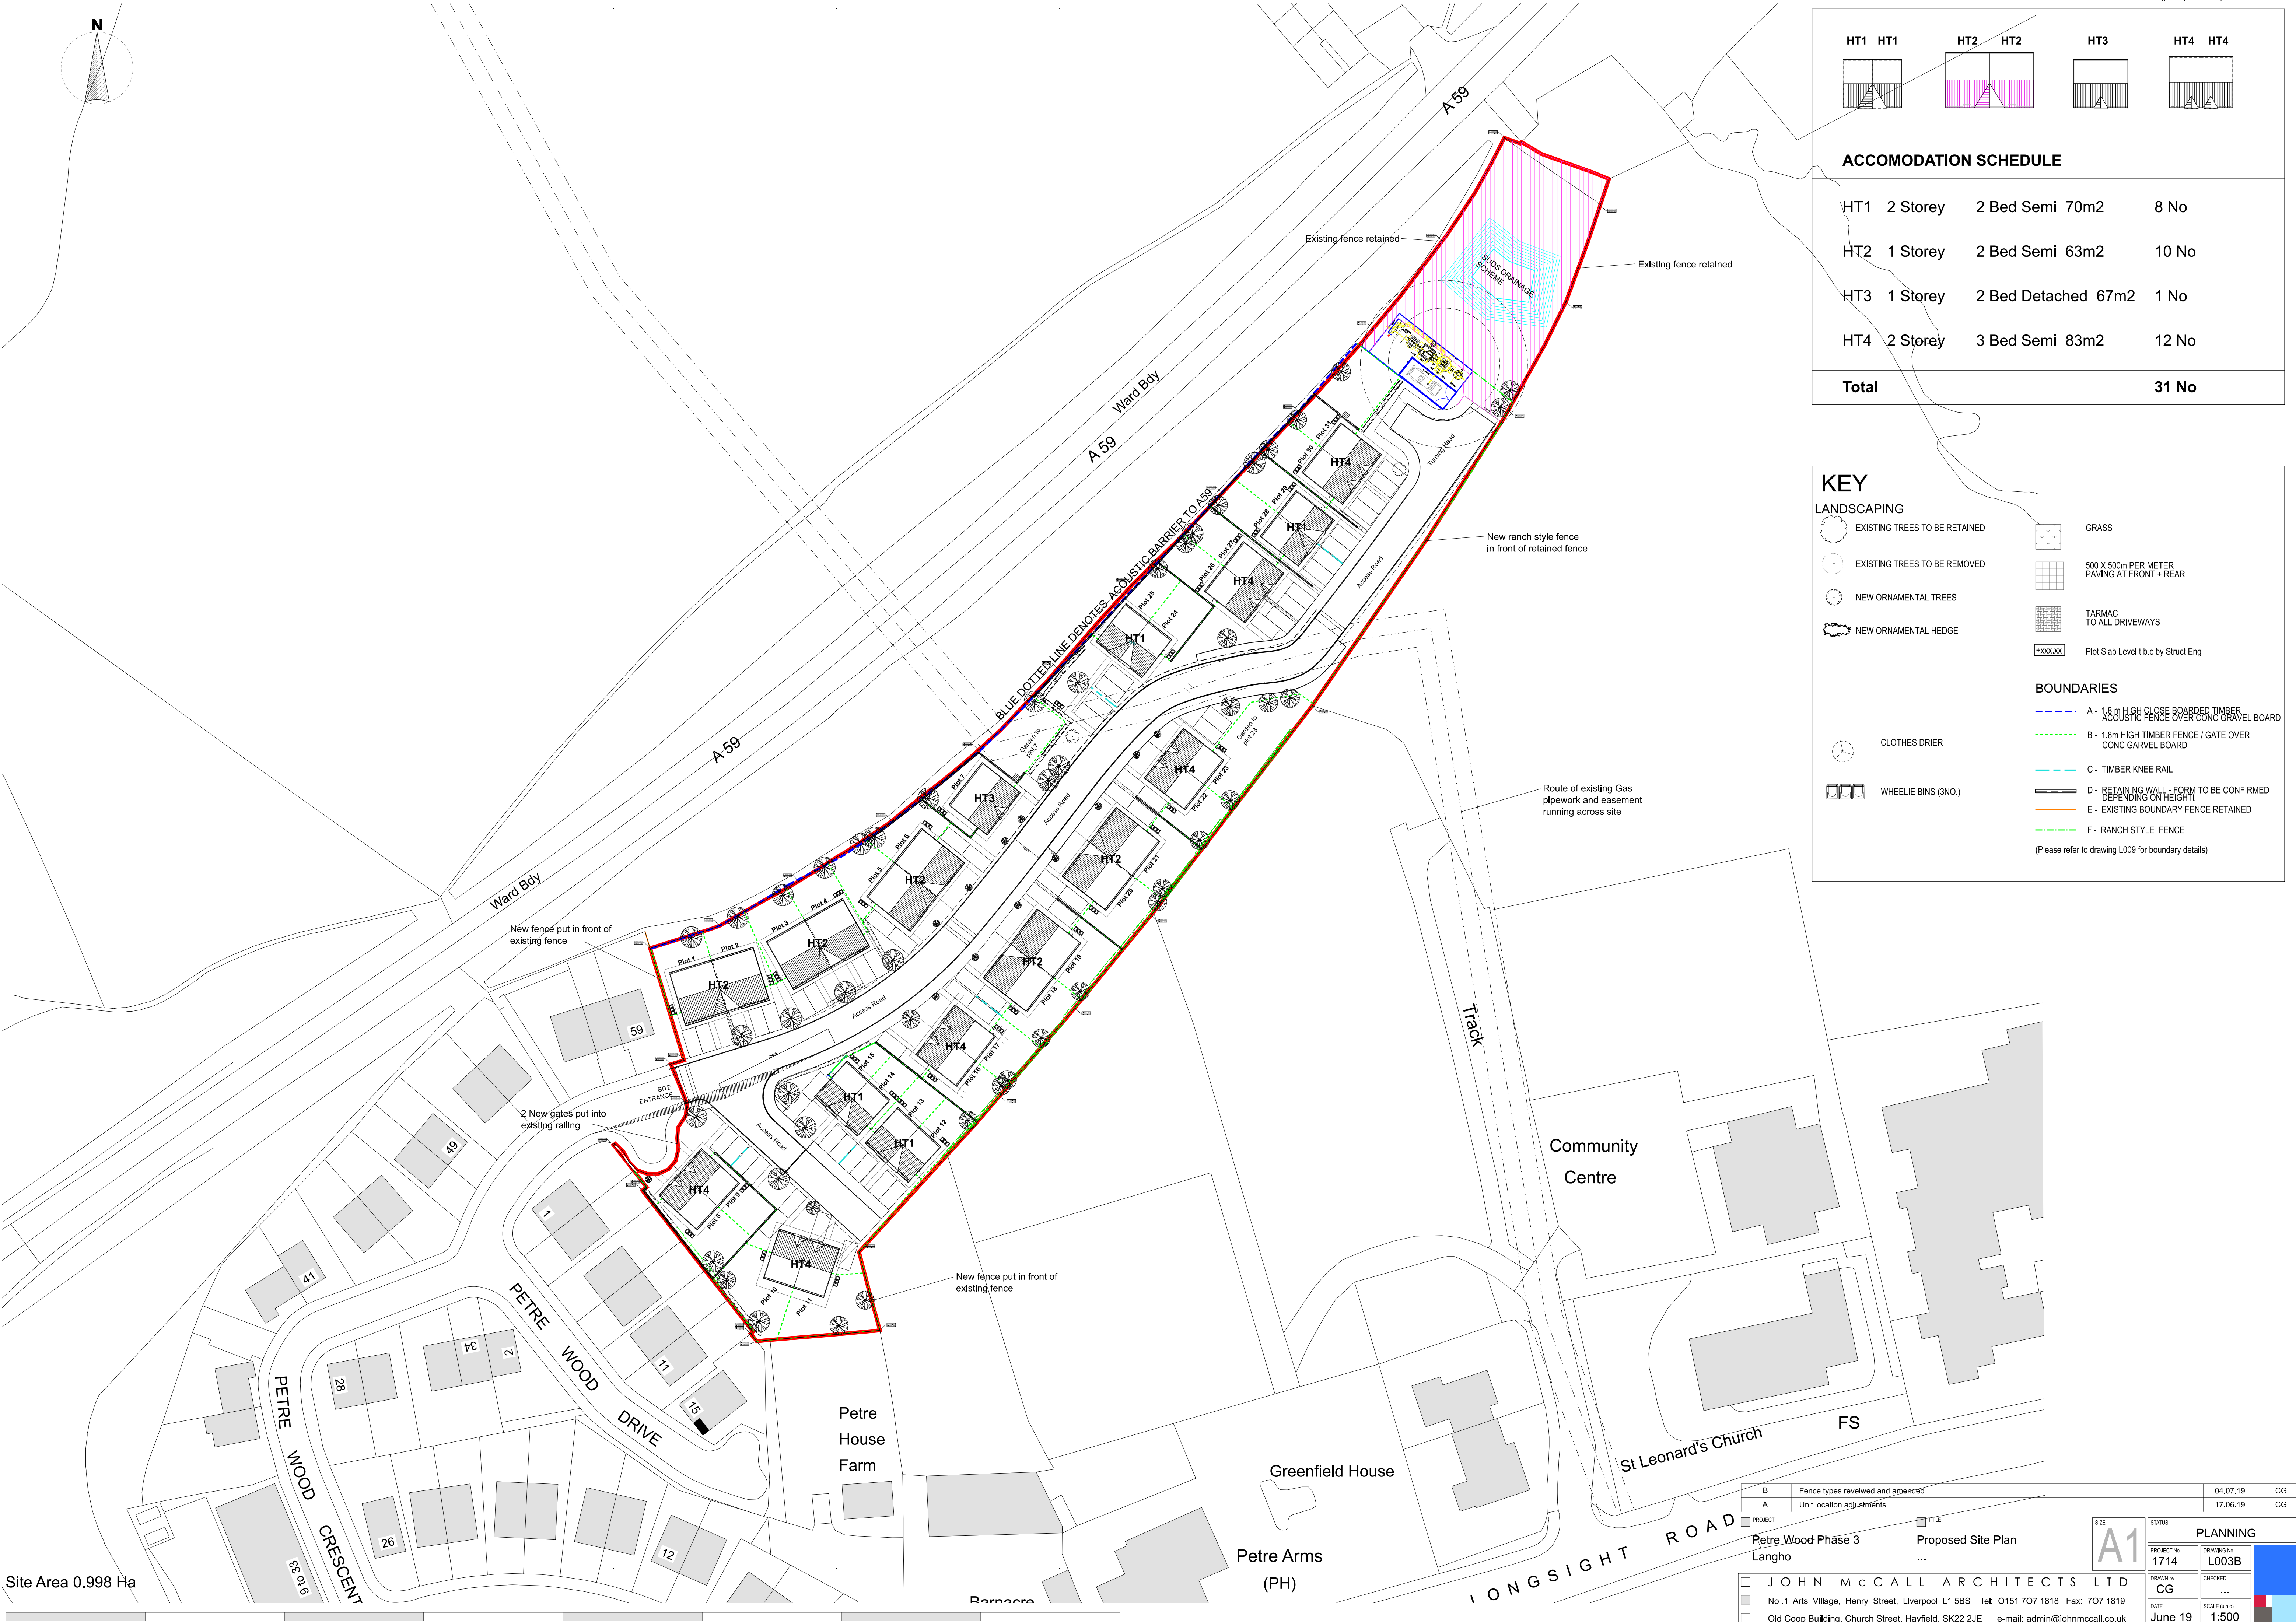

Site Area 0.998 Ha

B Fence types reveiled and amended
A Unit location adjustments

PROJECT TITLE

Petre Wood Phase 3 Proposed Site Plan

Langho ...

JOHN MCCALL ARCHITECTS LTD
No.1 Arts Village, Henry Street, Liverpool L1 5BS Tel: 0151 707 1818 Fax: 707 1819
Old Coop Building, Church Street, Hayfield, SK22 2JE e-mail: admin@johnmccall.co.uk

04.07.19 CG
17.06.19 CG

SIZE STATUS

A1 PLANNING

PROJECT No: 1714 DRAWING No: L003B

DRAWN by: CG CHECKED: ...

DATE: June 19 SCALE (1:100) 1:500