





Site Plan NTS

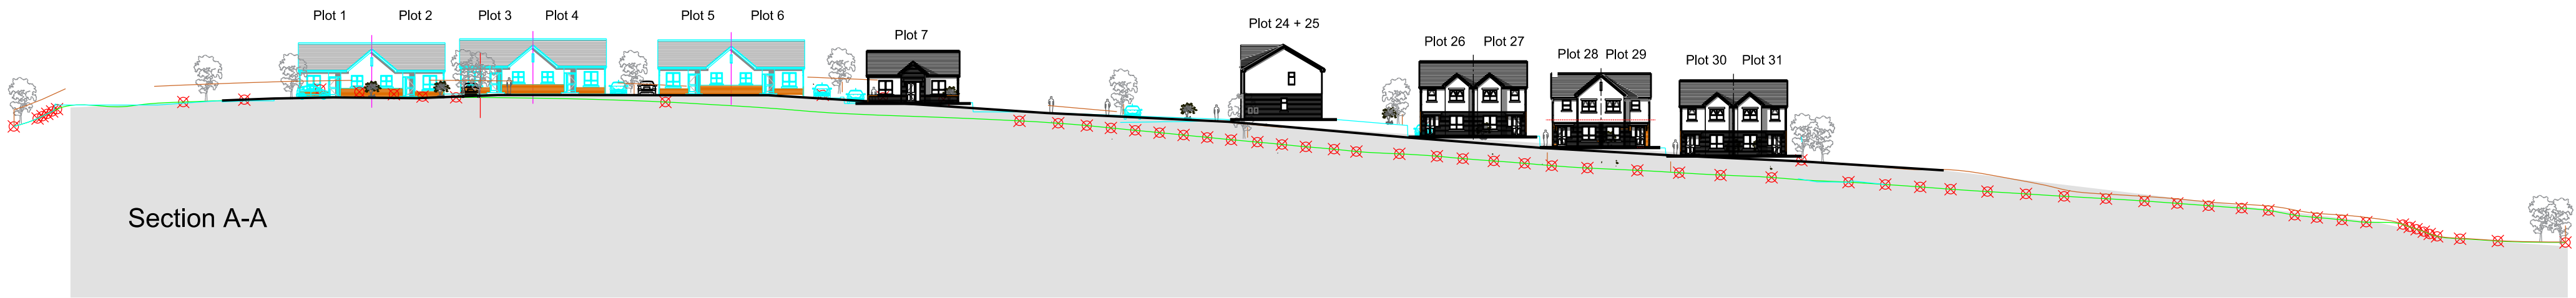

Section A-A

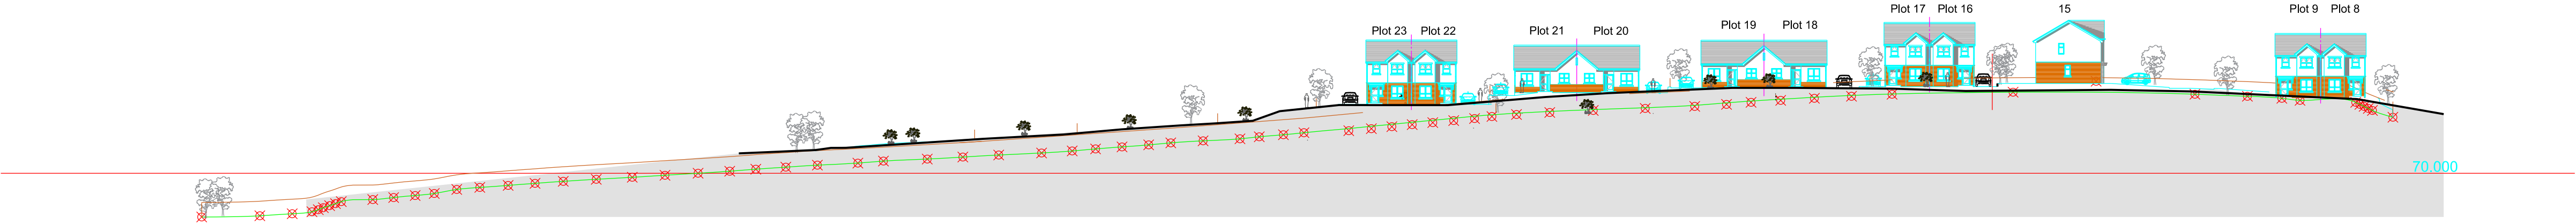

Section B-B

Site Area 0.998 Ha

PROJECT

Petre Wood Phase 3
Langho

TITLE

Proposed Sections
...

SIZE

A1

STATUS

PLANNING

PROJECT No

1714

DRAWING No

L004

DRAWN by

CG

CHECKED

...

DATE

June 19

SCALE (mm:ft)

1:500

JOHN McCALL ARCHITECTS LTD

No.1 Arts Village, Henry Street, Liverpool L1 5BS Tel: 0151 707 1818 Fax: 707 1819

Old Coop Building, Church Street, Hayfield, SK22 2JE e-mail: admin@johnmccall.co.uk